

GENERAL NOTES:
 DO NOT SCALE FROM THIS DRAWING
 ALL DIMENSIONS TO BE CHECKED ON SITE
 ANY OMISSIONS OR DISCREPANCIES TO BE REPORTED TO THE ARCHITECT IMMEDIATELY
 IF IN DOUBT ASK

LEGEND
 PROPOSED - [Hatched Box]
 EXISTING - [Solid Grey Box]
 ASSUMED BOUNDARY LINE - [Dashed Red Line]

P2 11/09/2024 Planning Application WW
 P1 31/07/2024 Planning Application WW

REV	DATE	NOTES	DR
DRAWING STATUS			

PLANNING

CLIENT

PRIVATE CLIENT

ARCHITECT

FINKERNAGEL ROSS
 Third Floor
 Unicorn House
 221-222 Shoreditch High Street
 London E1 6PJ
 Tel: 020 7377 5114
 info@finkernagelross.com
 www.finkernagelross.com

PROJECT

61 Dartmouth Park Road
 London
 NW5 1SL


DRAWING TITLE

Proposed First & Second Floor
 Plans


DRAWN	DR. DATE	CHECKED	CH. DATE
WW	10.09.24	IK	11.09.24

SCALE	SHEET SIZE
1:50	A1

DRAWING NO	REVISION
61DAR-102	P2

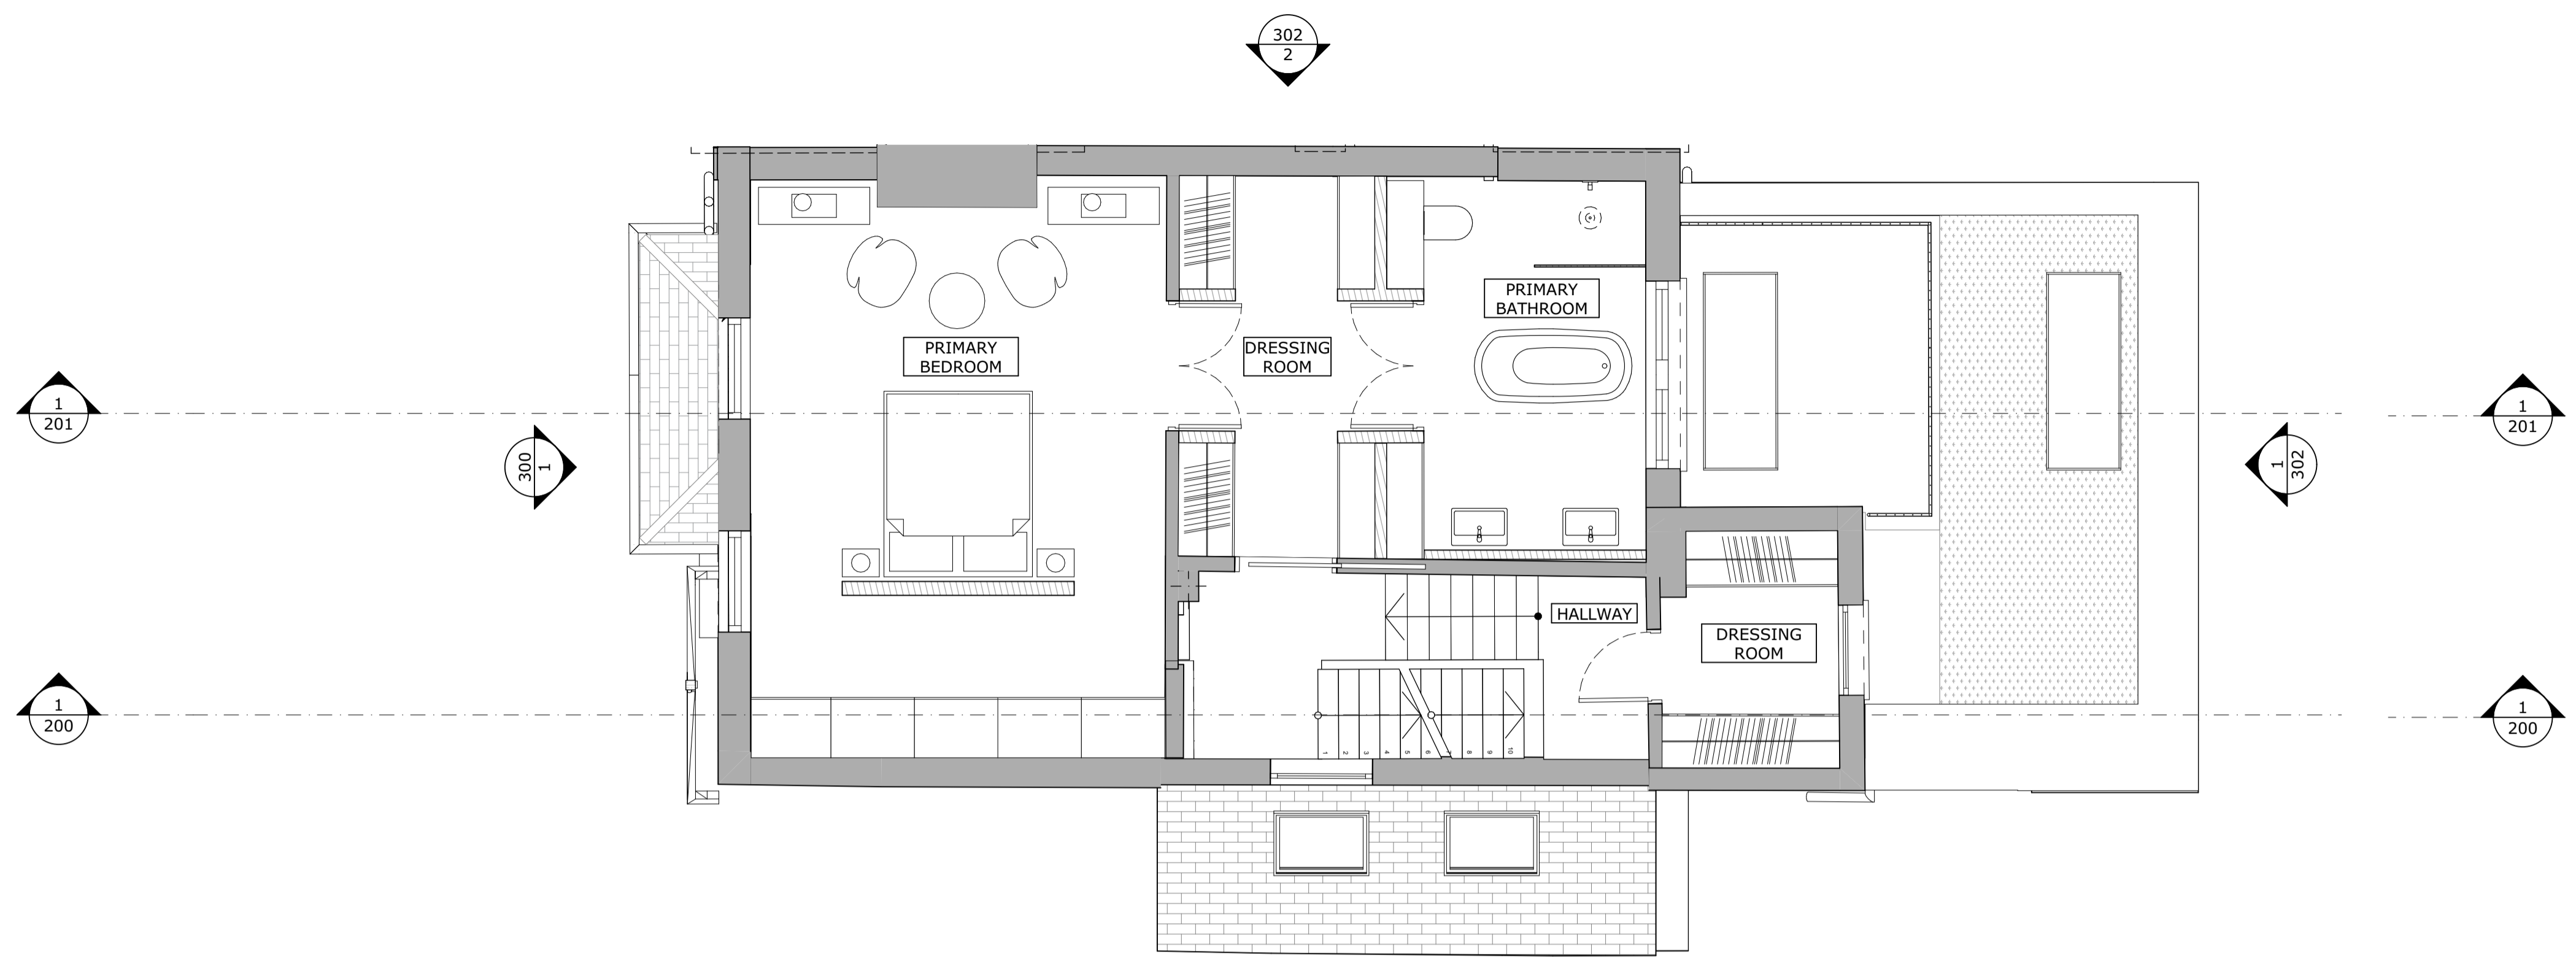

1 Proposed First Floor
 1:50

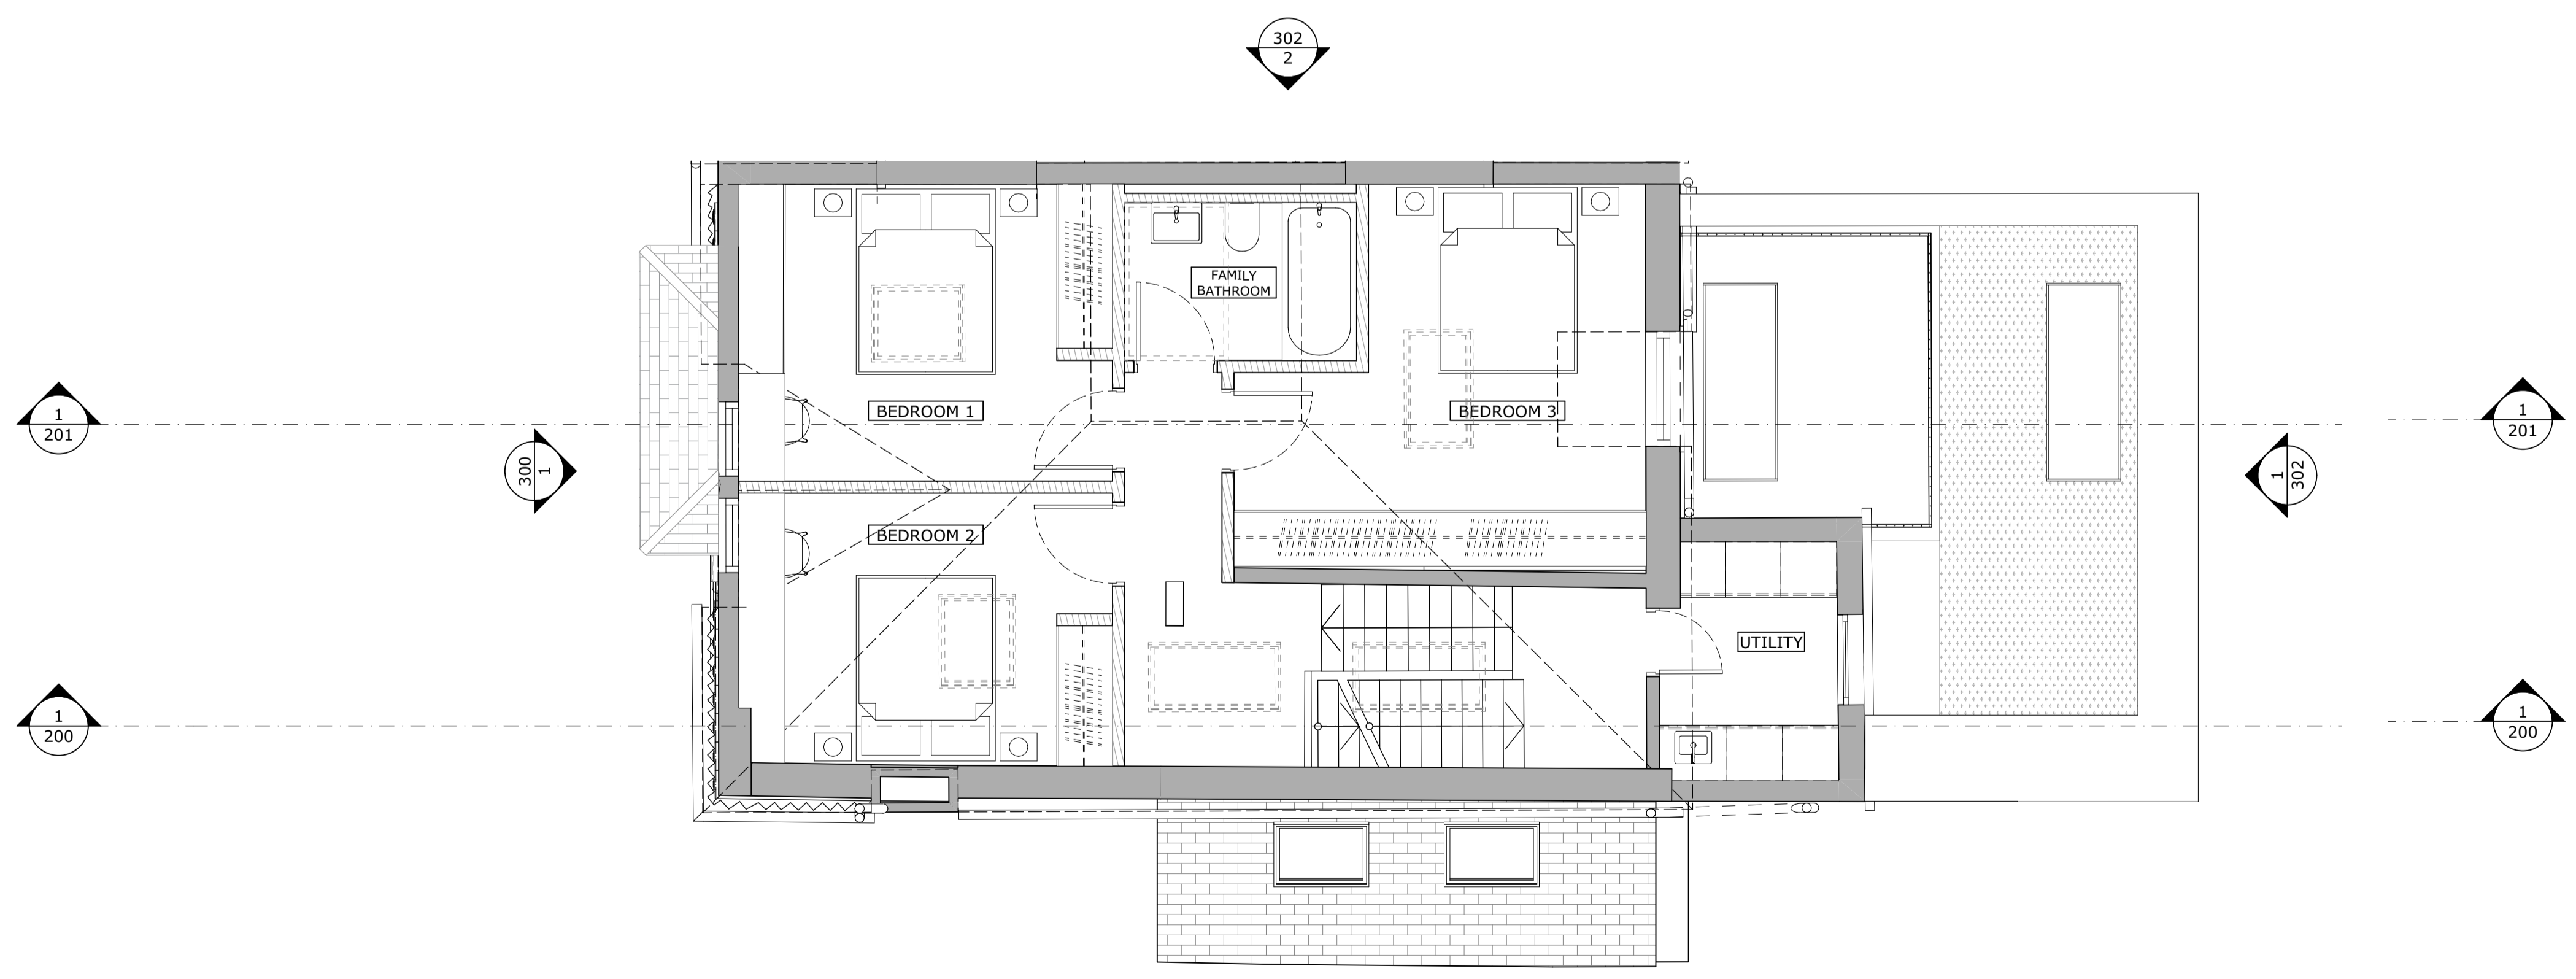

2 Proposed Second Floor
 1:50

