


Notes
Do not scale. All dimensions to be checked on site.
Errors to be reported to supervising officer.

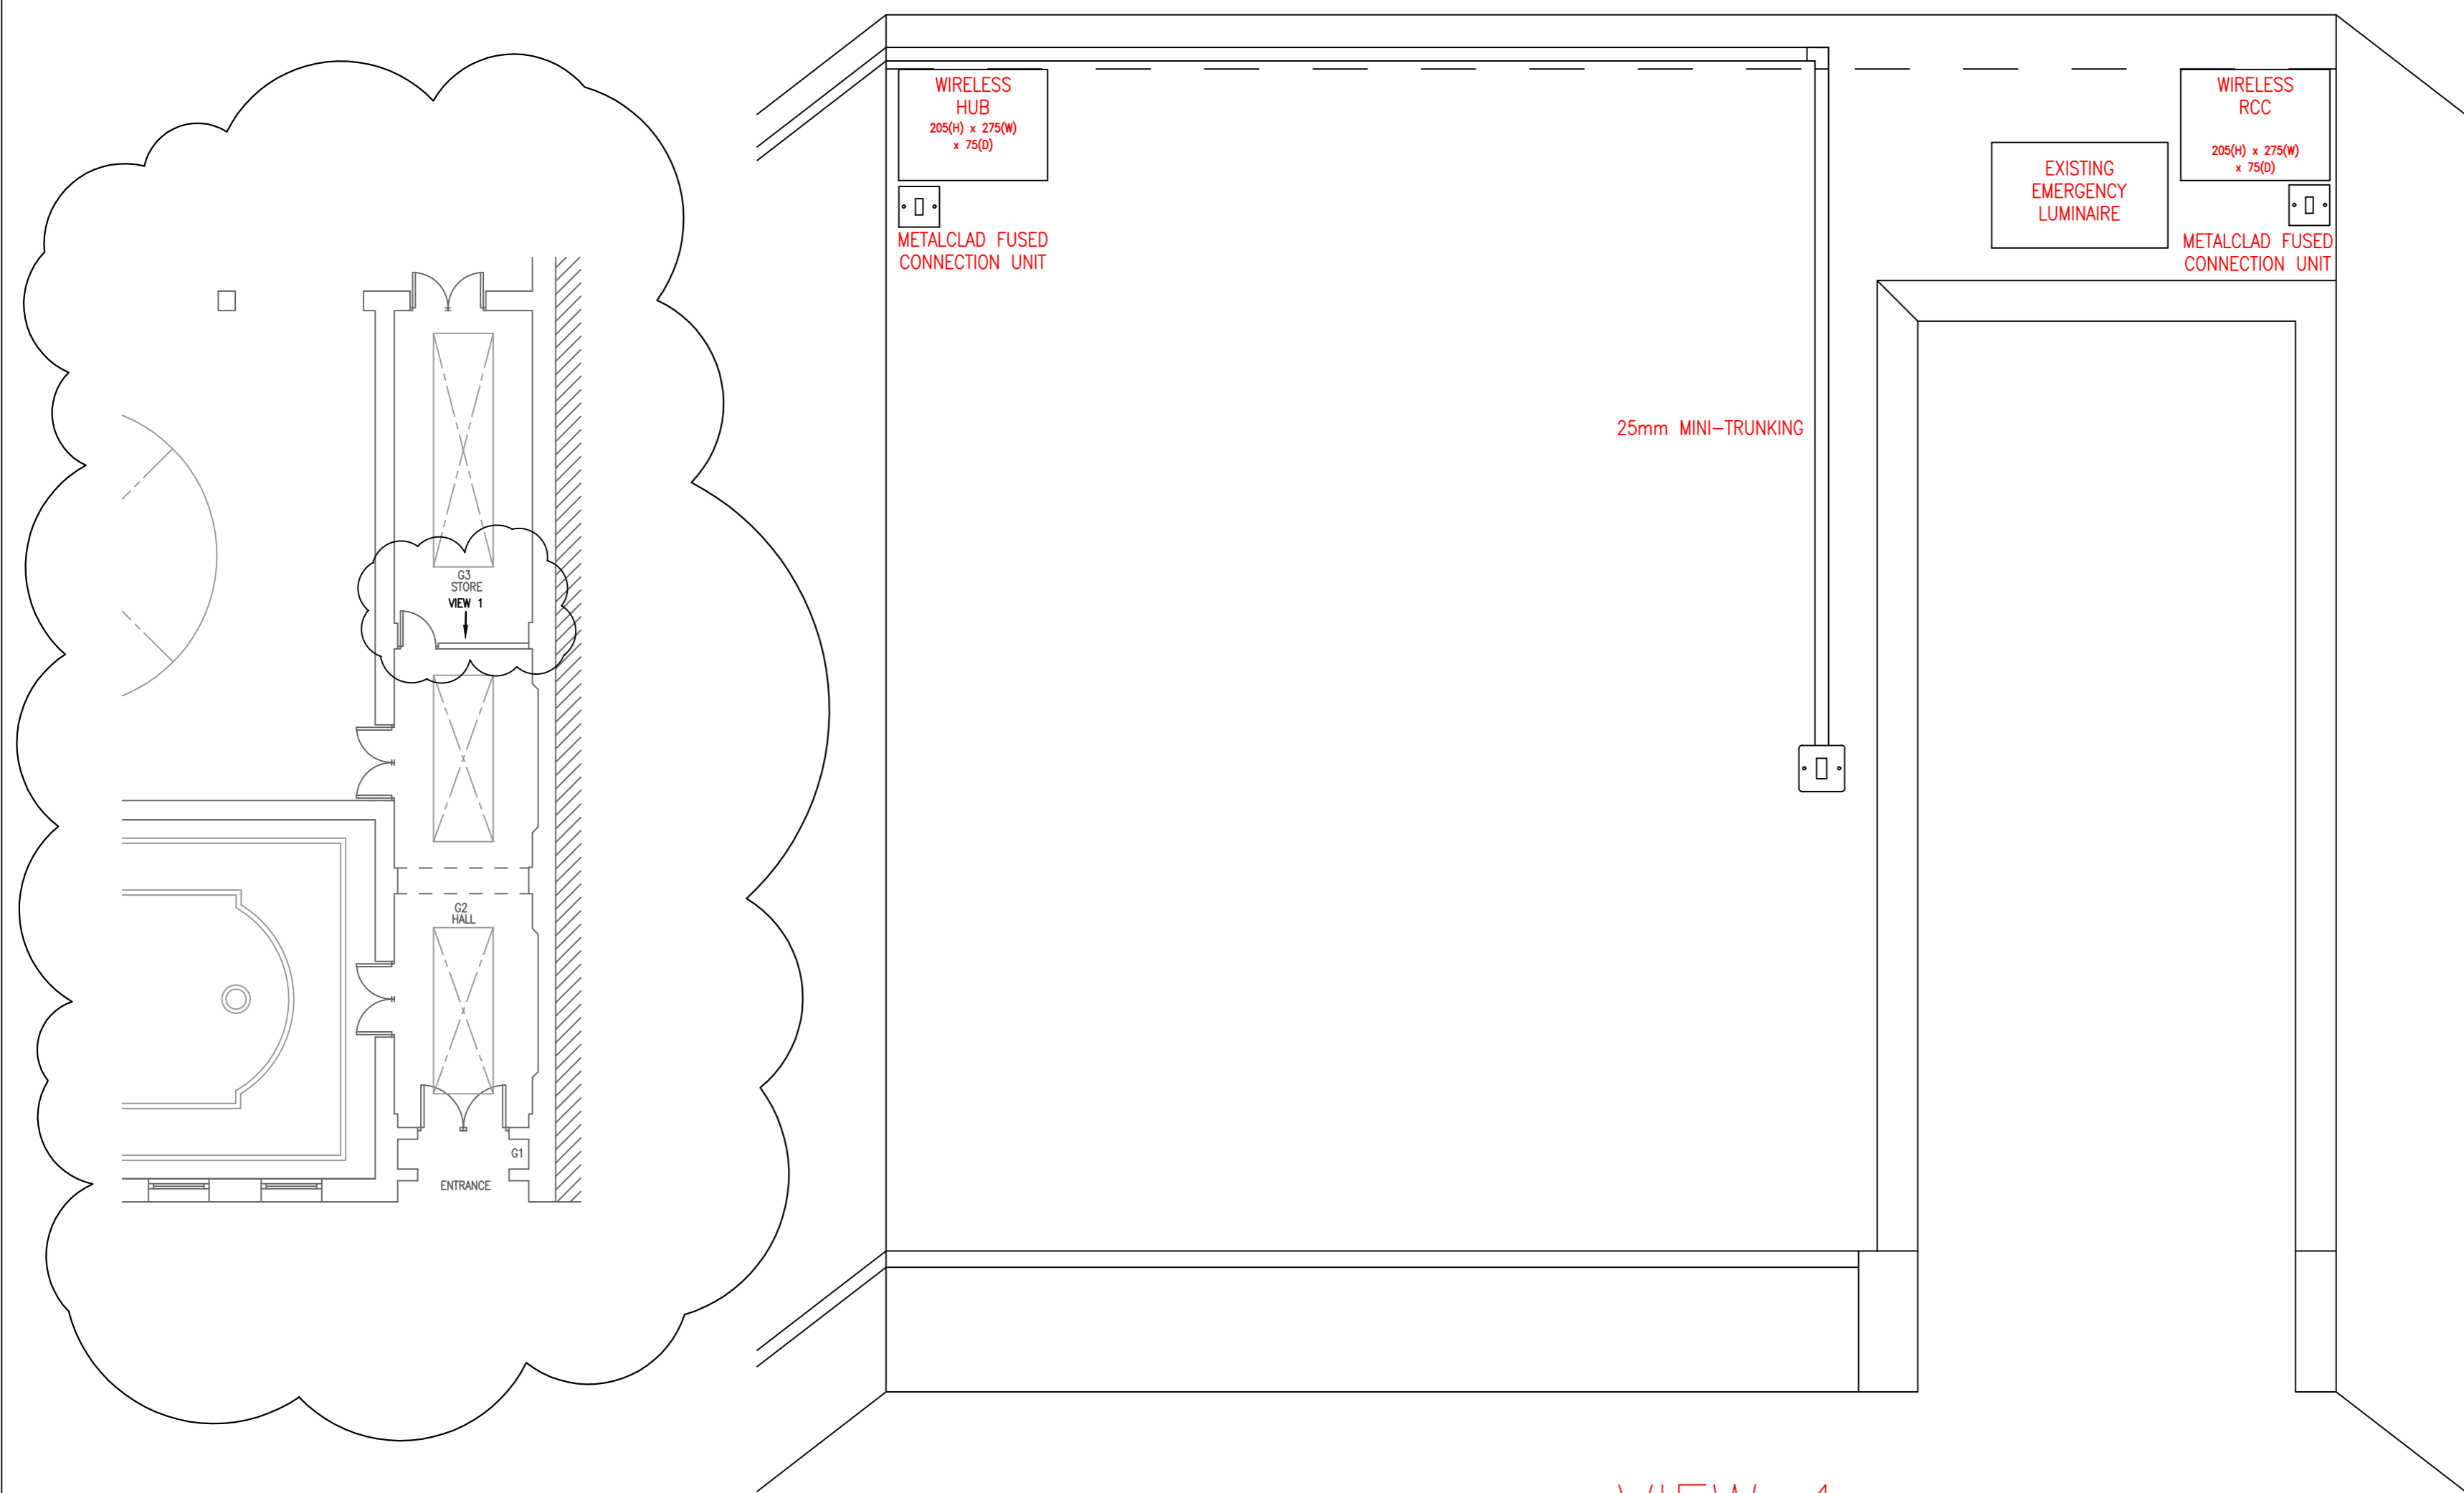

VIEW 1
STORE

Rev	Drawn	Date



P.G.Wilkinson BSc MSc MRICS
City Surveyor

CITY SURVEYOR'S DEPARTMENT
Corporate Property Group:
Plans & Records Section

Project :
KEATS HOUSE & LIB.
10 KEATS GROVE
LONDON NW3 2RR

Drawing :
PROPOSED FIRE ALARMS
WIRELESS HUB & RADIO
CLUSTER LOCATIONS

Scale at A2 : 1:10	Drawn by : S.M.C.
Des : S.M.C.	App :
Date : MAY 24	Pro code UPRN
Drawing No: COL/KH-L/68/02	
Revision	