
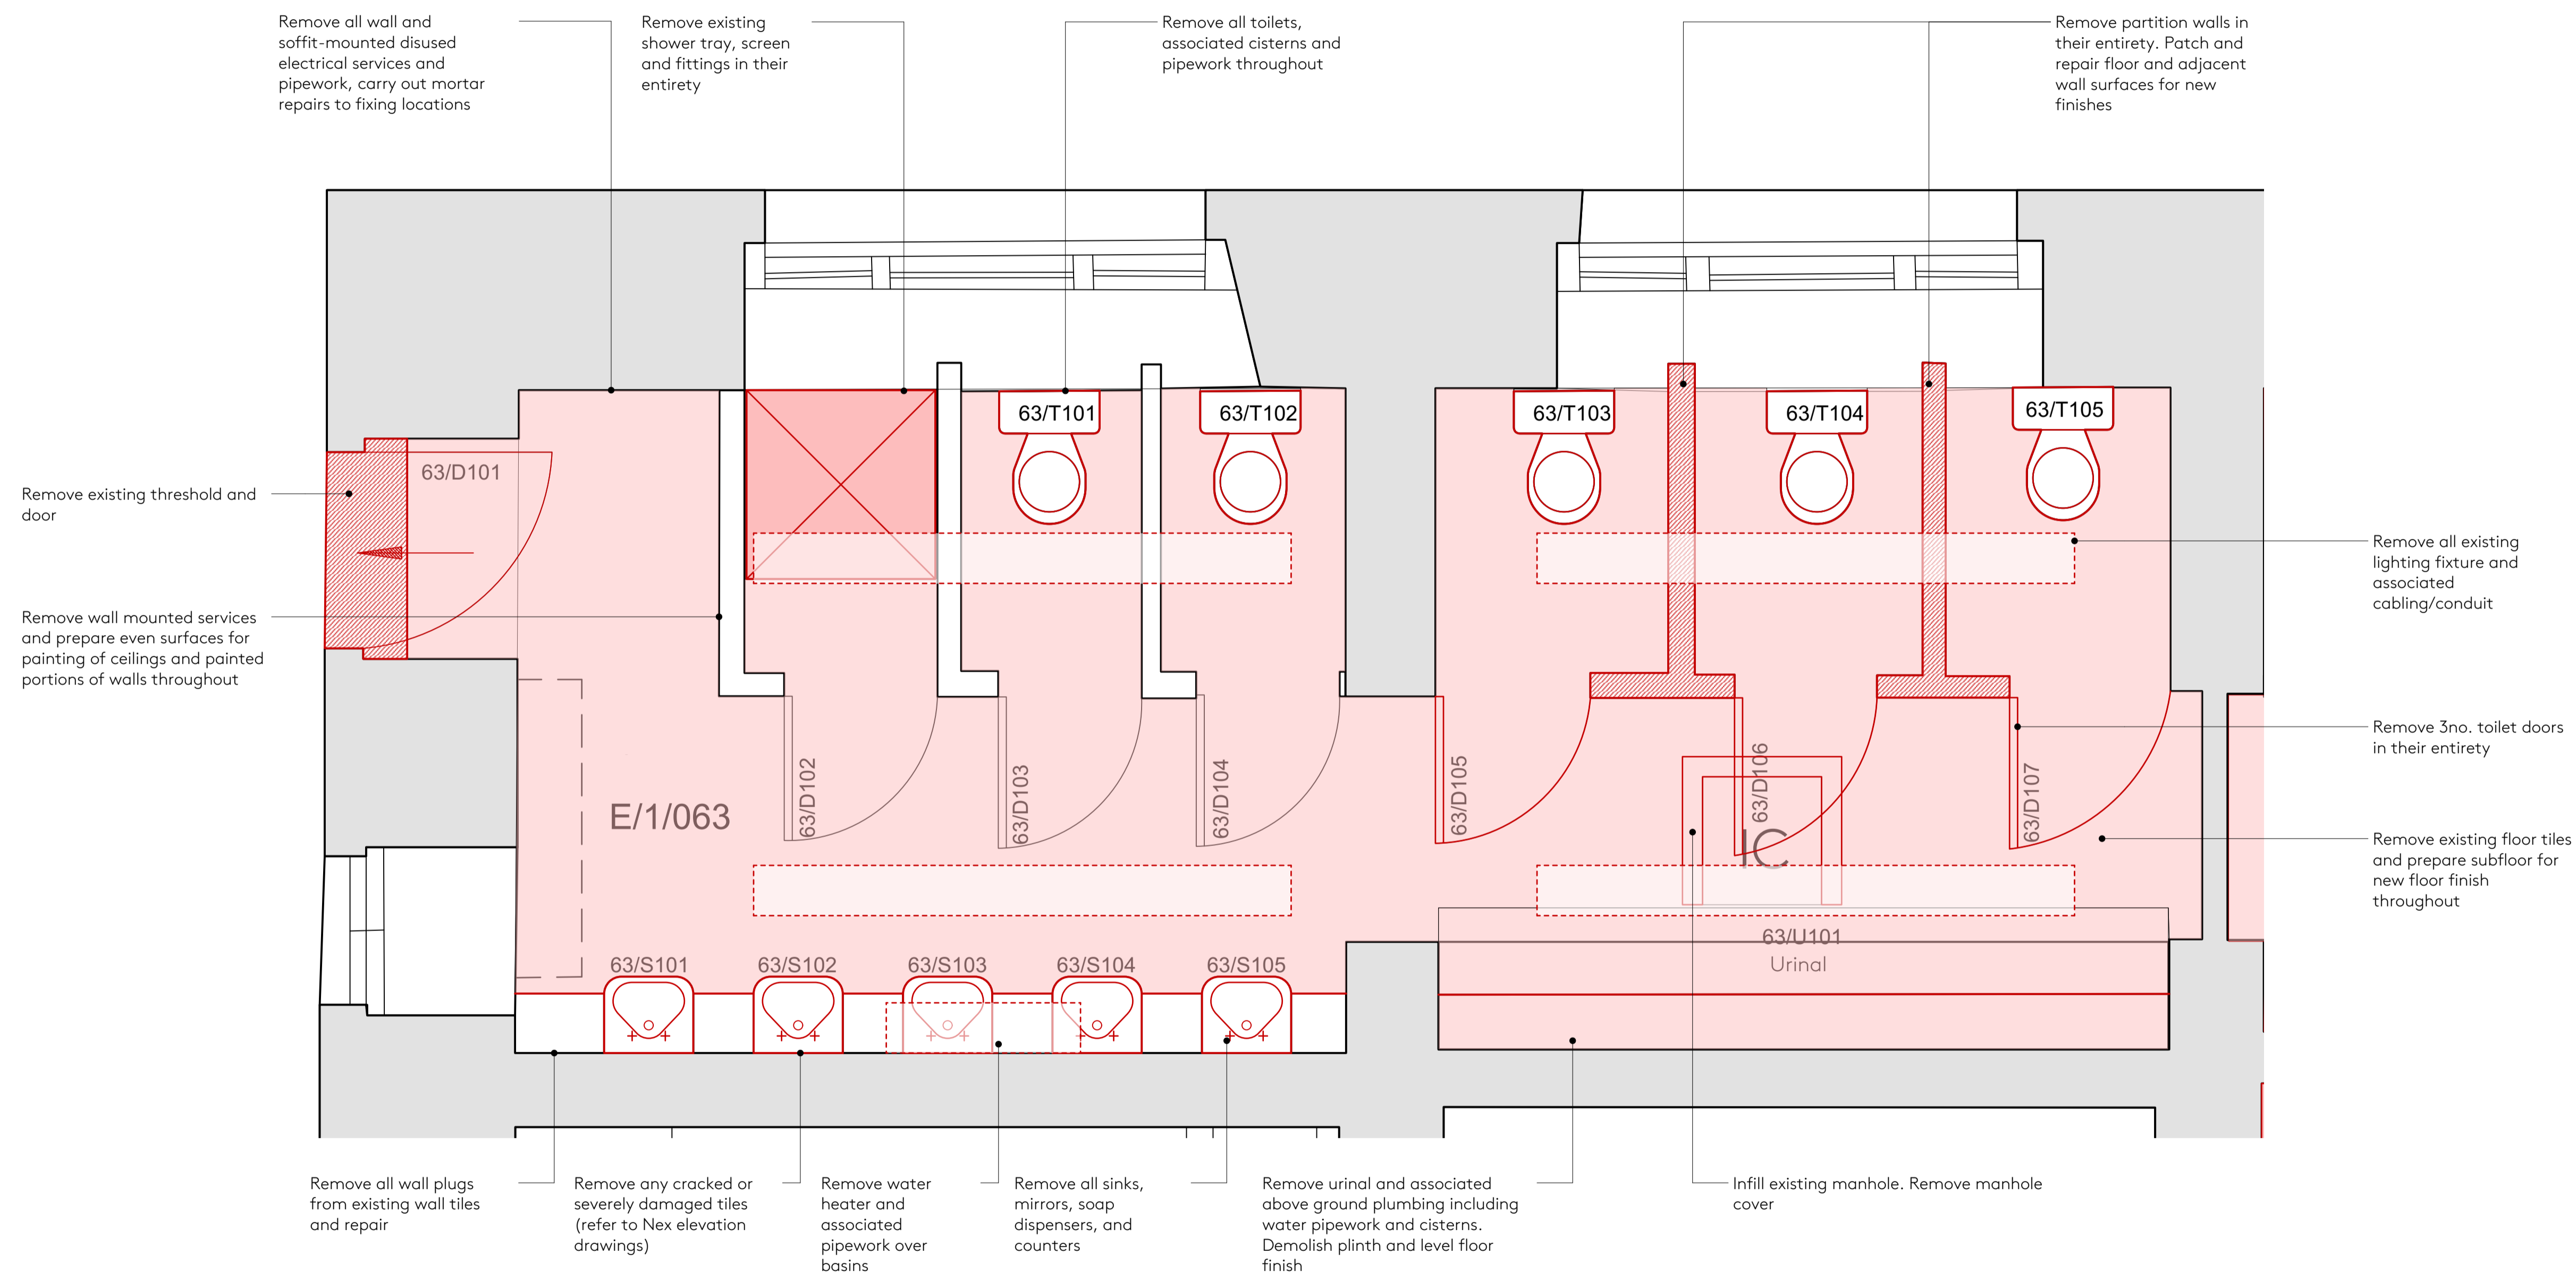


GENERAL NOTES
 DO NOT SCALE DRAWINGS. USE DIMENSIONED DRAWINGS ONLY. ALL DIMENSIONS TO BE CHECKED PRIOR TO COMMENCEMENT OF ANY WORKS. AND / OR PREPARATION OF ANY SHOP DRAWINGS. ALL DISCREPANCIES TO BE REPORTED TO THE ARCHITECT. THIS DRAWING TO BE READ IN CONJUNCTION WITH ALL OTHER ARCHITECTS DRAWINGS AND SPECIFICATIONS AND OTHER CONSULTANTS INFORMATION ALL STRUCTURAL ELEMENTS TO BE CROSS CHECKED WITH ENGINEERS DOCUMENTS

NOTES
 Demolition per notes




SCHEDULE REFERENCES

REVISION SCHEDULE

REVISION	DATE	DESCRIPTION	ISSUED BY
P1	27/08/2024	Draft Planning and Listed Building Application	JD
P2	10/09/2024	Planning and Listed Building Application	JD

1 Male WC Plan - Existing & Demolition
 Scale: 1:20

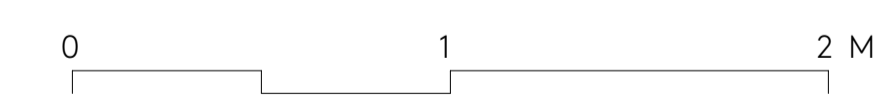

Nex—
 55 Whitfield St,
 London W1T 4AH
 e: office@nex-architecture.com
 t: +44 20 7183 0900

—The British Museum
 Great Russell Street
 London WC1B 3DG

PROJECT:
Contractors' Toilets

DRAWING:
Male WC Plan - Existing & Demolition

STATUS:	DATE:	DRAWN:	CHECKED:
Planning	10/09/2024	RW	AD

SCALE:	DRAWING NO.:	REVISION:
1:25 @ ISO A1	124-Nex-00-XX-DR-A-111	P2