

GENERAL NOTES
 DO NOT SCALE DRAWINGS. USE DIMENSIONED DRAWINGS ONLY. ALL DIMENSIONS TO BE CHECKED PRIOR TO COMMENCEMENT OF ANY WORKS. AND / OR PREPARATION OF ANY SHOP DRAWINGS. ALL DISCREPANCIES TO BE REPORTED TO THE ARCHITECT. THIS DRAWING TO BE READ IN CONJUNCTION WITH ALL OTHER ARCHITECTS DRAWINGS AND SPECIFICATIONS AND OTHER CONSULTANTS INFORMATION ALL STRUCTURAL ELEMENTS TO BE CROSS CHECKED WITH ENGINEERS DOCUMENTS

- NOTES**
- Key:**
- Proposed per notes
 - Make good for new screed and resin
 - Recycled plastic joists
 - Bench Tiling
 - Resin Floor
 - Shower Cubicle Floor Tiling
 - Fermacell PowerPanel
 - Radiator

SCHEDULE REFERENCES

REVISION SCHEDULE

REVISION	DATE	DESCRIPTION	ISSUED BY
P1	27/08/2024	Draft Planning and Listed Building Application	JD
P2	10/09/2024	Planning and Listed Building Application	JD

Nex—
 55 Whitfield St,
 London W1T 4AH
 e: office@nex-architecture.com
 t: +44 20 7183 0900


—The British Museum
 Great Russell Street
 London WC1B 3DG

PROJECT:
Contractors' Toilets

DRAWING:
Male WC Plan - Proposed

STATUS:	DATE:	DRAWN:	CHECKED:
Planning	10/09/2024	RW	JD

SCALE:	DRAWING NO.:	REVISION:
1:25 @ ISO A1	124-Nex-00-XX-DR-A-211	P2

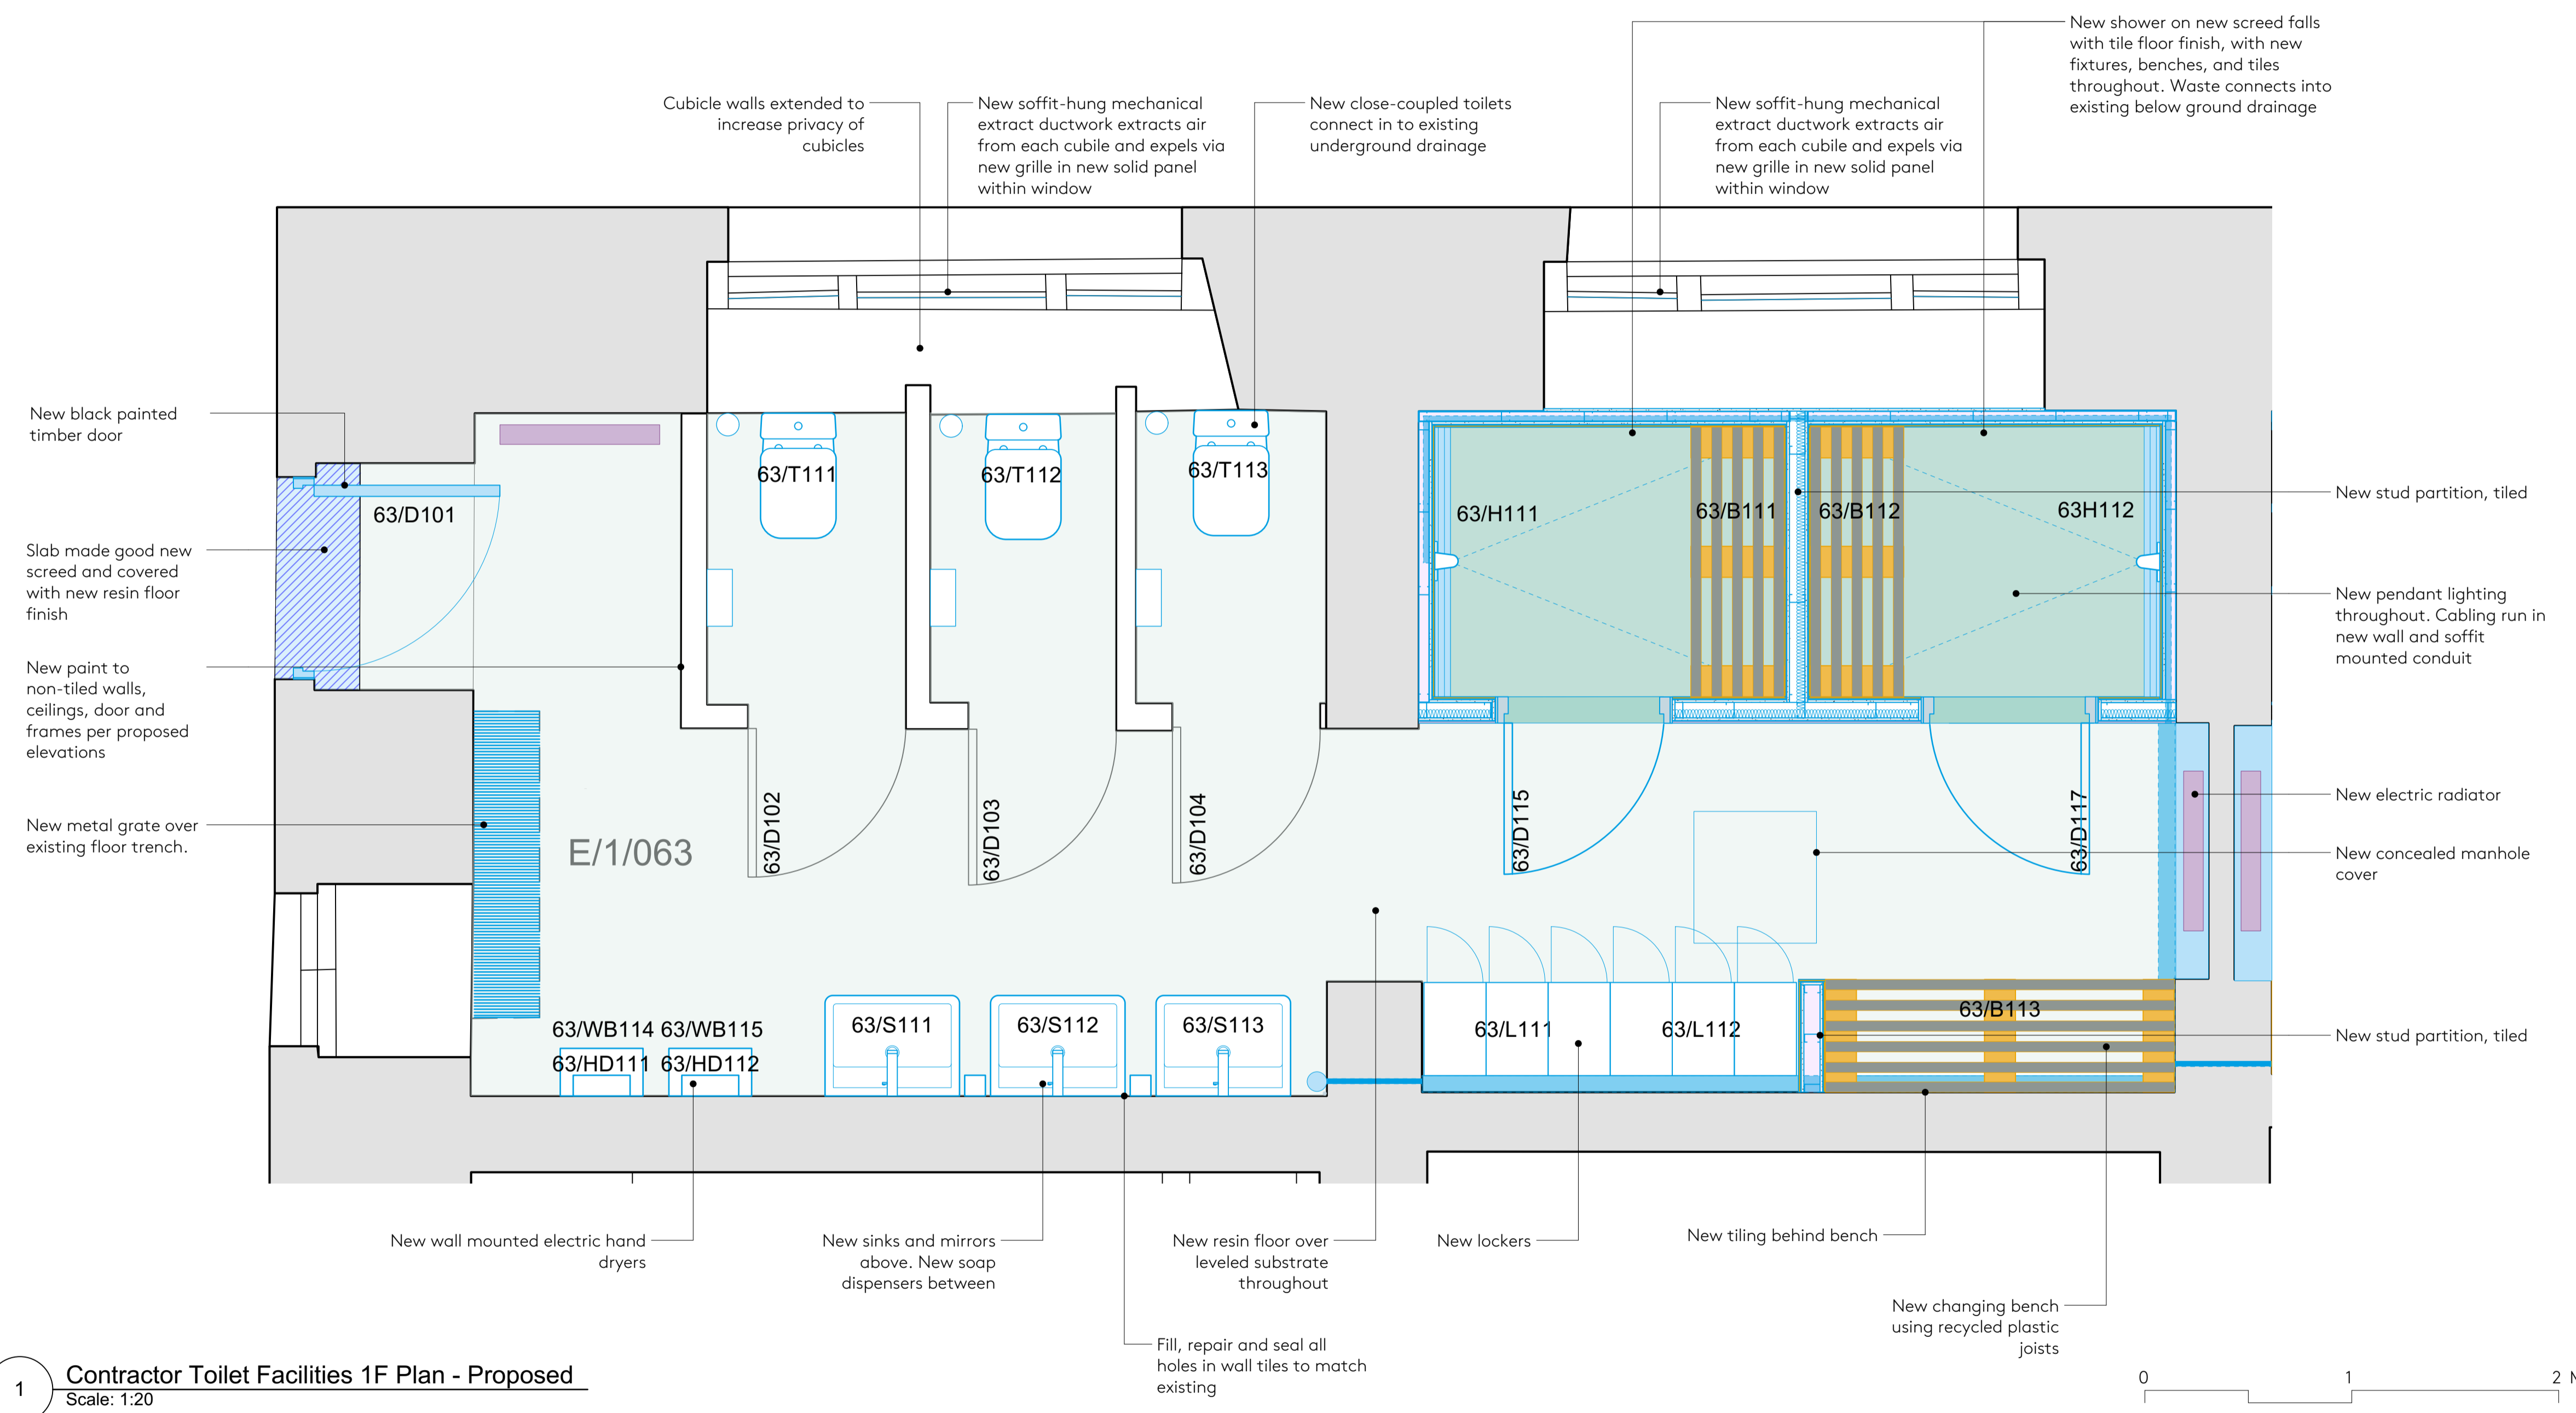

1 Contractor Toilet Facilities 1F Plan - Proposed
 Scale: 1:20