



Key:
- - - - - Site boundary

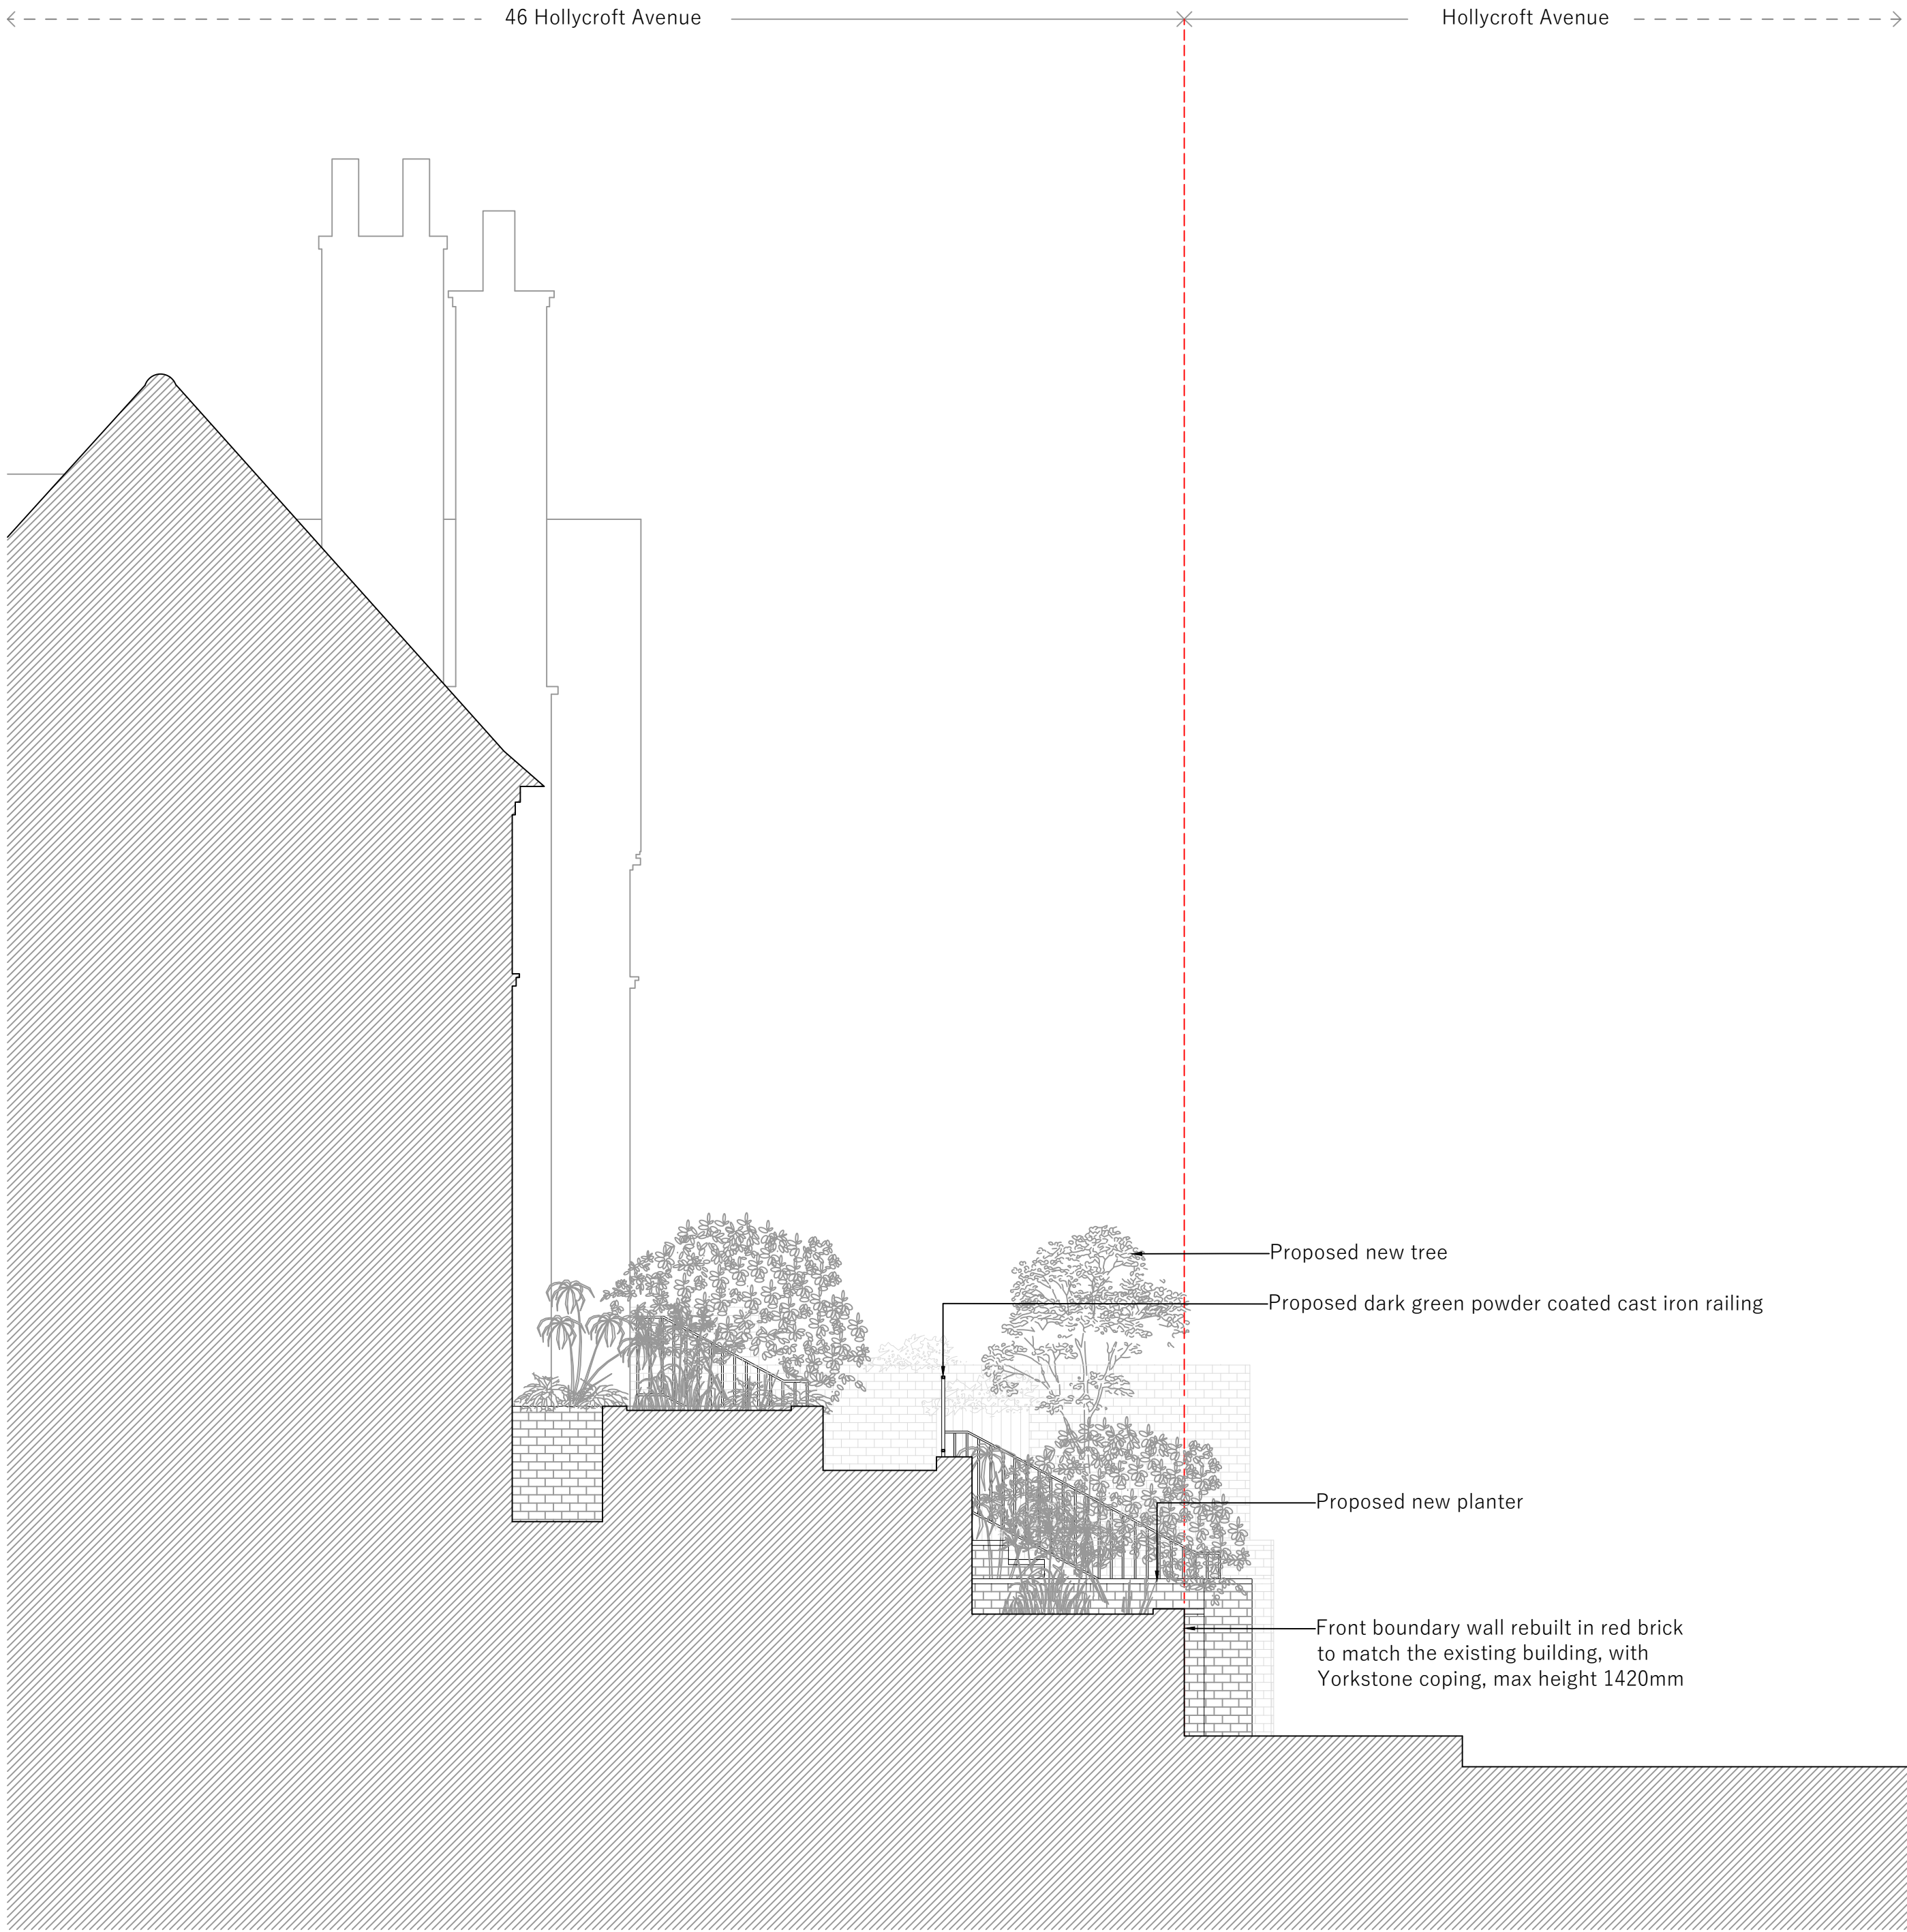


1 Proposed short section 1

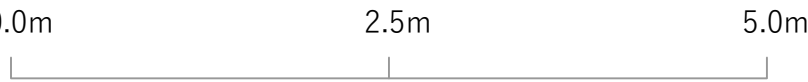

Notes


The contractor to confirm all dimensions, levels and gradients on site before and during the works and in removing existing & installing new structure, fittings, finishes and appliances. Do not scale off this drawing, work from given dimensions only. Any discrepancies between contract documents and existing building must be reported to the architect immediately. All works, appliances, fittings and finishes to be installed to Building Regulations, manufacturer's recommendations, water byelaws and British Standards.

This drawing is the property of Manea Kella Ltd. No disclosure of copy or it may be made without the written permission of Manea Kella Ltd.

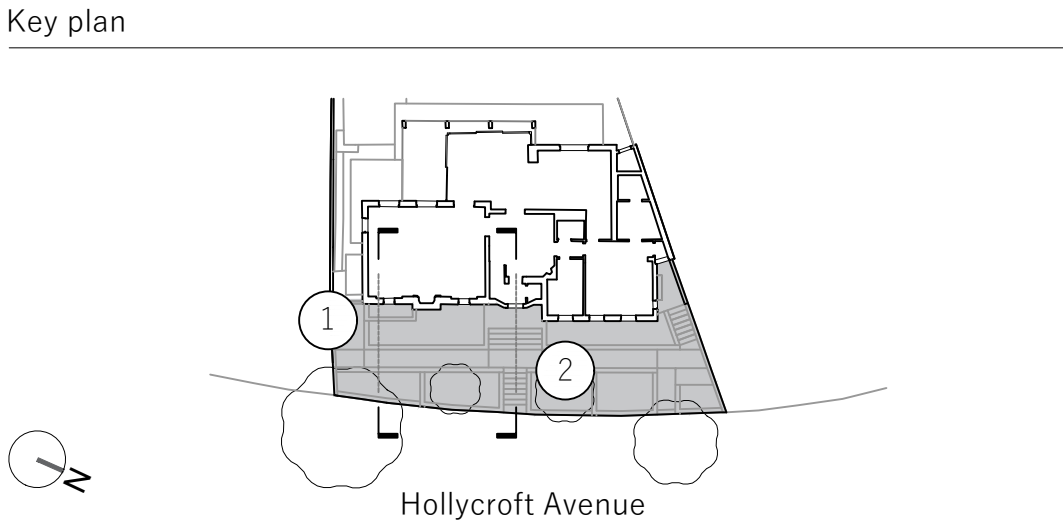

Rev	Date	By	Revision
/	18.09.24	GKS	first issue, ISSUED FOR INFORMATION

Project	
46 Hollycroft Avenue London, NW3 7QN	
Architect	
Manea Kella 39-41 Lonsdale Road, London, NW6 6RA	
Drawing by	Date
GKS	09.24

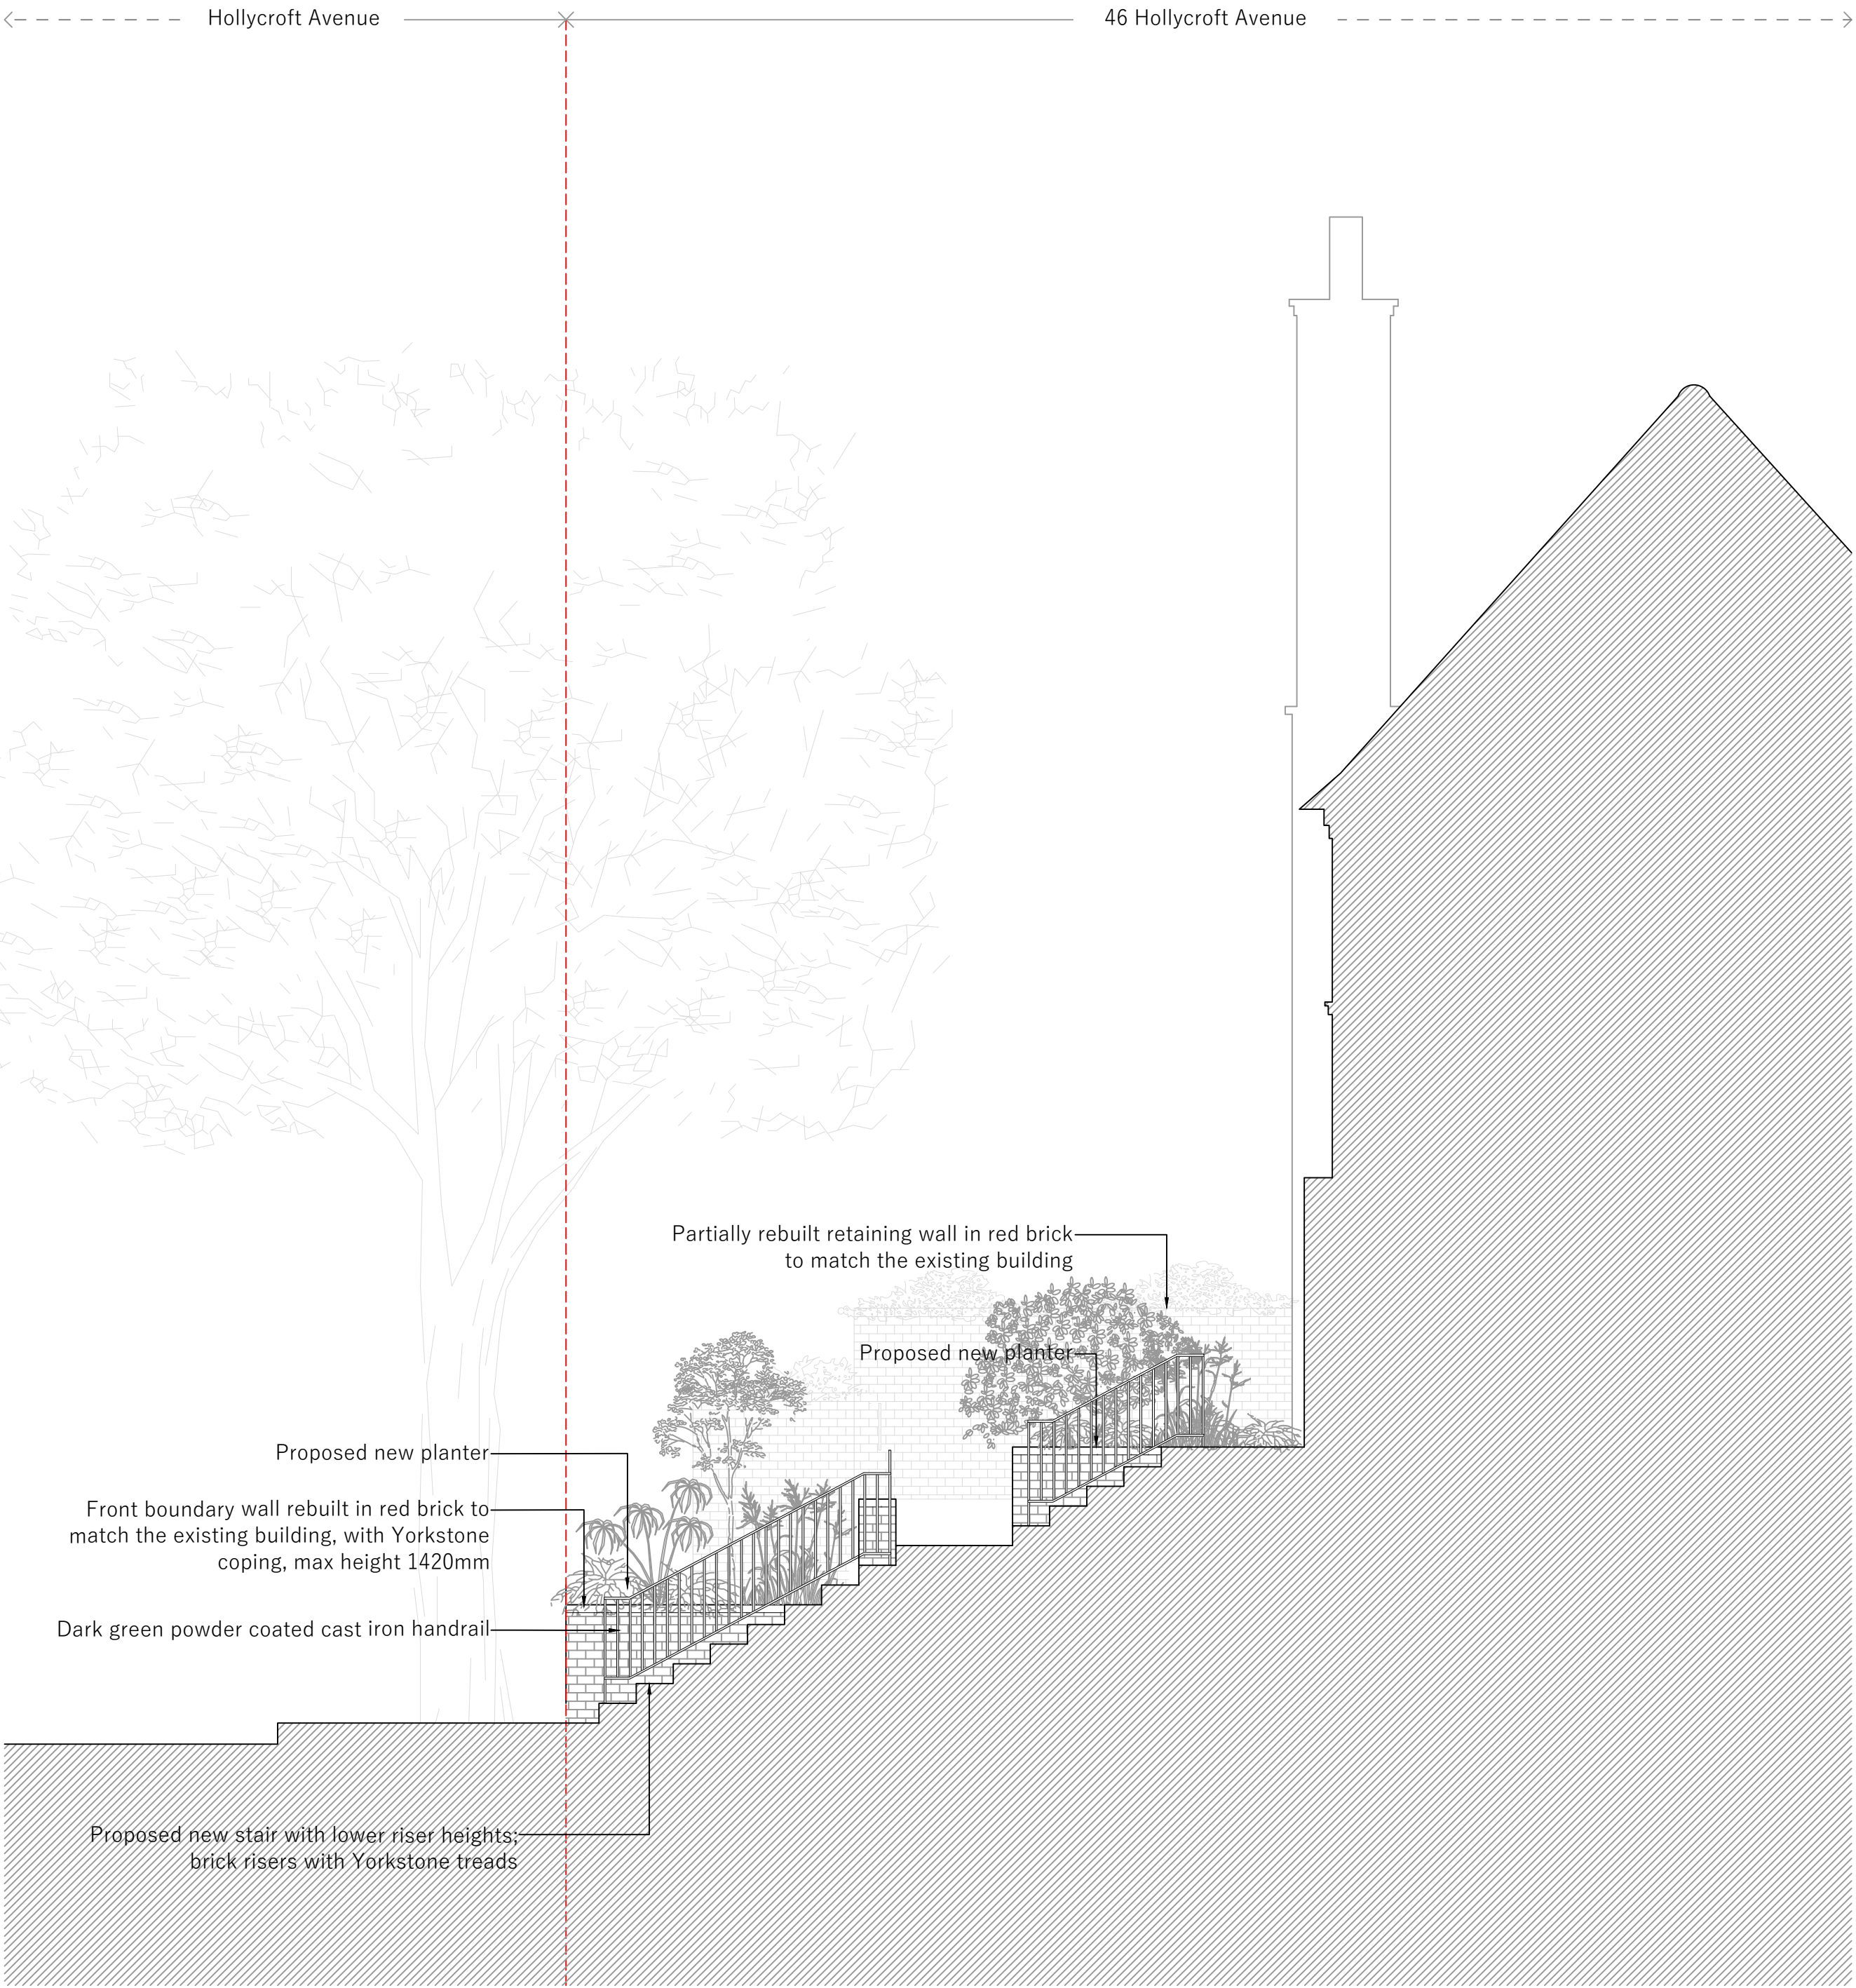

2 Proposed short section 2

Drawing title	
Proposed short sections	
Drawing number	Revision number
046-MK-P0163	-
Scale at A1	Scale at A3
1:50	1:100