


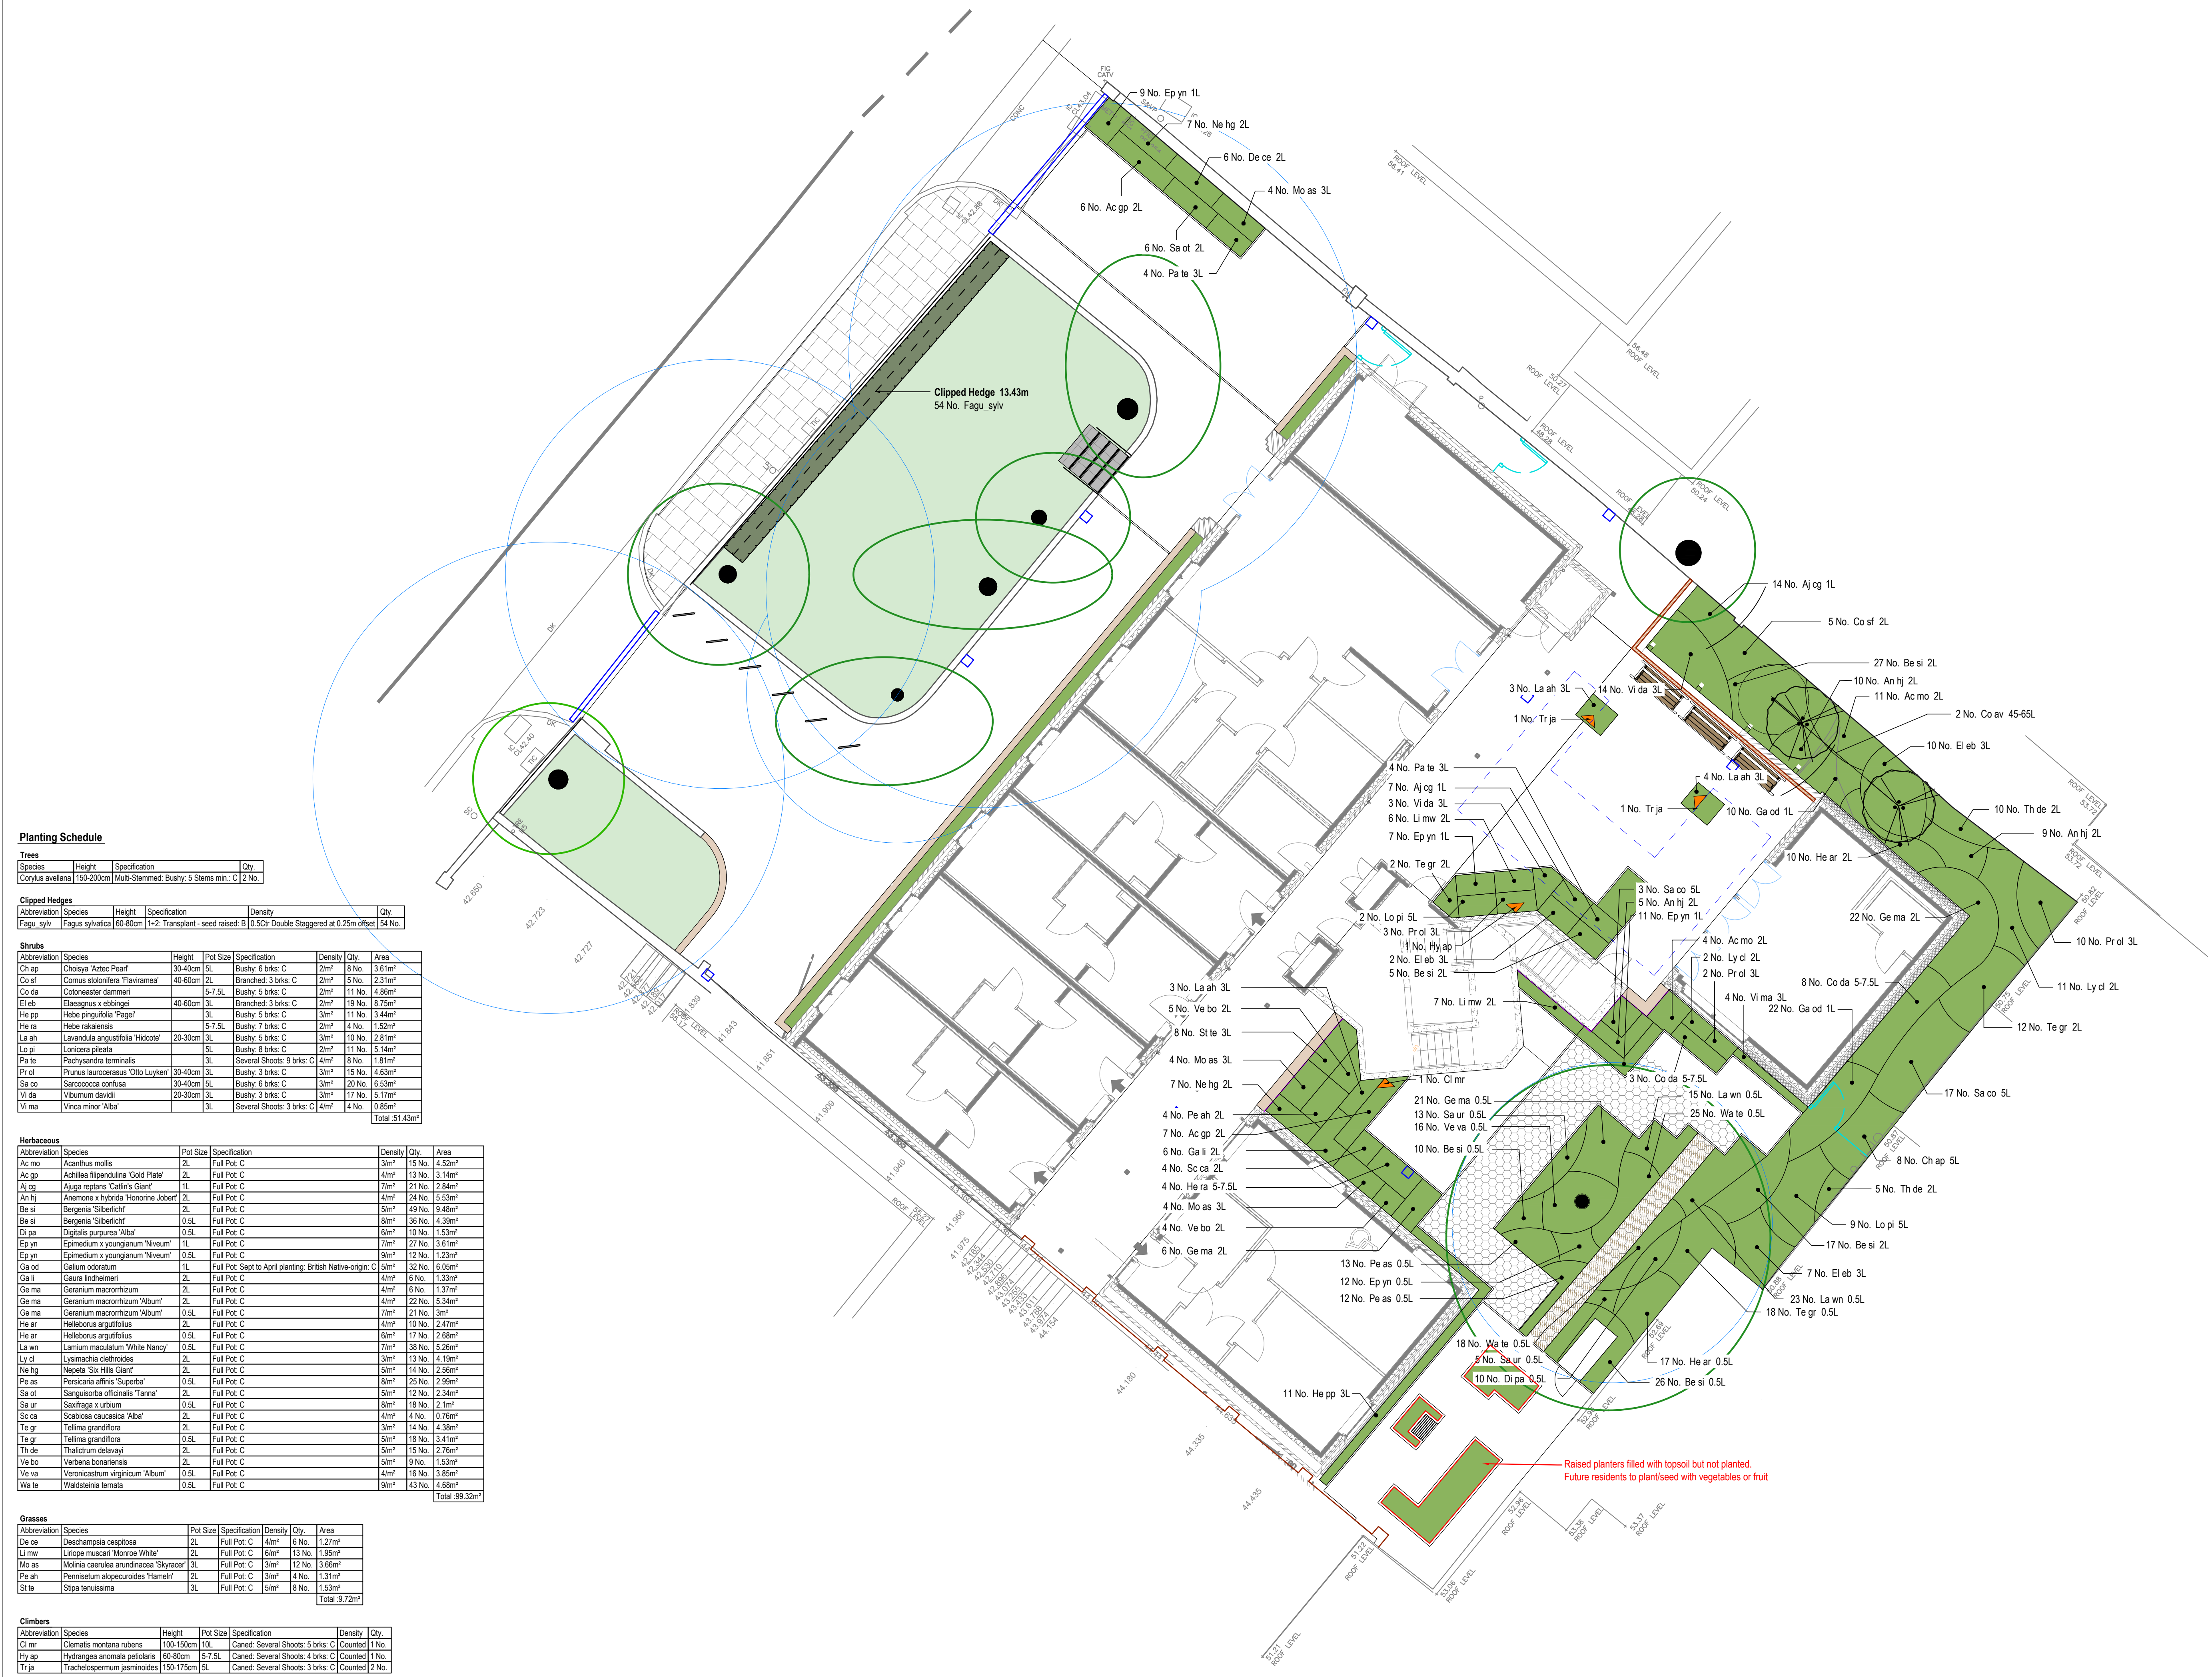

Planting Schedule

Species	Height	Specification	Qty.
Corylus avellana	150-200cm	Multi-Stemmed: Bushy: 5 Stems min.: C	2 No.

Clipped Hedges

Abbreviation	Species	Height	Specification	Density	Qty.
Fagu_sylv	Fagus sylvatica	60-80cm	1+2: Transplant - seed raised B	0.5Cr Double Staggered at 0.25m offset	54 No.

Shrubs

Abbreviation	Species	Height	Pot Size	Specification	Density	Qty.	Area
Ch ap	Choisya 'Aztac Pearl'	30-40cm	5L	Bushy: 6 brks: C	2/m²	8 No.	3.61m²
Co sf	Cornus stolonifera 'Flaviramea'	40-60cm	2L	Branched: 3 brks: C	2/m²	5 No.	2.31m²
Co da	Coloneaster dammeri	5-7.5L	5L	Bushy: 5 brks: C	2/m²	11 No.	4.86m²
El ab	Elaeagnus x ebbingei	40-60cm	3L	Branched: 3 brks: C	2/m²	19 No.	8.73m²
He pp	Hebe pinguifolia 'Paga'	3L	3L	Bushy: 5 brks: C	3/m²	11 No.	3.44m²
He ra	Hebe rakaiensis	5-7.5L	5L	Bushy: 7 brks: C	2/m²	4 No.	1.52m²
La ah	Lavandula angustifolia 'Hidcole'	20-30cm	3L	Bushy: 5 brks: C	3/m²	10 No.	2.81m²
Lo pi	Lonicera pileata	5L	5L	Bushy: 8 brks: C	2/m²	11 No.	5.14m²
Pa te	Pachysandra terminalis	3L	3L	Several Shoots: 9 brks: C	4/m²	8 No.	1.81m²
Pr of	Prunus laurocerasus 'Otto Luyken'	30-40cm	3L	Bushy: 3 brks: C	3/m²	15 No.	4.63m²
Sa co	Sarcococca confusa	30-40cm	3L	Bushy: 6 brks: C	3/m²	20 No.	6.53m²
Vi da	Viburnum davidii	20-30cm	3L	Bushy: 3 brks: C	3/m²	17 No.	5.17m²
Vi ma	Vinca minor 'Alba'	3L	3L	Several Shoots: 3 brks: C	4/m²	4 No.	0.85m²
Total							51.43m²

Herbaceous						
Abbreviation	Species	Pot Size	Specification	Density	Qty.	Area
Ac mo	Acanthus mollis	2L	Full Pot: C	3/m²	15 No.	4.52m²
Ac gp	Achillea filipendula 'Gold Plate'	2L	Full Pot: C	4/m²	13 No.	3.14m²
Aj cg	Apuga reptans 'Cattin's Giant'	1L	Full Pot: C	7/m²	21 No.	2.84m²
An hj	Anemone x hybrida Thonoriae Jobert	2L	Full Pot: C	4/m²	24 No.	5.53m²
Be si	Bergenia 'Silverlicht'	2L	Full Pot: C	5/m²	49 No.	9.48m²
Be si	Bergenia 'Silverlicht'	0.5L	Full Pot: C	8/m²	38 No.	4.39m²
Di pa	Digitalis purpurea 'Alba'	0.5L	Full Pot: C	6/m²	10 No.	1.53m²
Ep yn	Epimedium x youngianum 'Niveum'	1L	Full Pot: C	7/m²	27 No.	3.61m²
Ep yn	Epimedium x youngianum 'Niveum'	0.5L	Full Pot: C	9/m²	12 No.	1.23m²
Ga od	Galium odoratum	1L	Full Pot: Sept to April planting. British Native-origin: C	5/m²	32 No.	6.05m²
Ga li	Gaura lindheimeri	2L	Full Pot: C	4/m²	6 No.	1.33m²
Ge ma	Geranium macrorrhizum	2L	Full Pot: C	4/m²	6 No.	1.37m²
Ge ma	Geranium macrorrhizum 'Album'	2L	Full Pot: C	4/m²	22 No.	5.34m²
Ge ma	Geranium macrorrhizum 'Album'	0.5L	Full Pot: C	7/m²	21 No.	3m²
He ar	Hebeborus argutifolius	2L	Full Pot: C	4/m²	10 No.	2.47m²
He ar	Hebeborus argutifolius	0.5L	Full Pot: C	6/m²	17 No.	2.68m²
La wn	Lamium maculatum 'White Nancy'	0.5L	Full Pot: C	7/m²	38 No.	5.26m²
Ly cl	Lysimachia clethroides	2L	Full Pot: C	3/m²	13 No.	4.19m²
Ne hg	Nepeta 'Six Hills Giant'	2L	Full Pot: C	5/m²	14 No.	2.56m²
Pe as	Periscaria affinis 'Superba'	0.5L	Full Pot: C	8/m²	25 No.	2.99m²
Sa of	Sanguisorba officinalis 'Tanna'	2L	Full Pot: C	5/m²	12 No.	2.34m²
Sa ur	Saxifraga x urbium	0.5L	Full Pot: C	8/m²	18 No.	2.1m²
Sc ca	Scabiosa caucasica 'Alba'	2L	Full Pot: C	4/m²	4 No.	0.76m²
Te gr	Tellima grandiflora	2L	Full Pot: C	3/m²	14 No.	4.38m²
Te gr	Tellima grandiflora	0.5L	Full Pot: C	5/m²	18 No.	3.41m²
Th de	Thalictrum delavayi	2L	Full Pot: C	5/m²	15 No.	2.76m²
Va bo	Verbena bonariensis	2L	Full Pot: C	5/m²	9 No.	1.53m²
Va va	Veronicastrum virginicum 'Album'	0.5L	Full Pot: C	4/m²	16 No.	3.85m²
Wa te	Walsteinia ternata	0.5L	Full Pot: C	9/m²	43 No.	4.68m²
Total: 99.32m²						

Grasses						
Abbreviation	Species	Pot Size	Specification	Density	Qty.	Area
De ce	Deschampsia caespitosa	2L	Full Pot: C	4/m ²	6 No.	1.27m ²
Li mw	Liriope muscari 'Monroe White'	2L	Full Pot: C	6/m ²	13 No.	1.95m ²
Mo as	Molinia caerulea arundinacea 'Skrasor'	3L	Full Pot: C	3/m ²	12 No.	3.66m ²
Pe ah	Pennisetum alopecuroides 'Hamlet'	2L	Full Pot: C	3/m ²	4 No.	1.31m ²
St te	Stipa tenuissima	3L	Full Pot: C	5/m ²	8 No.	1.53m ²
						Total 9.72m ²

Climbers

Abbreviation	Species	Height	Pot Size	Specification	Density	Qty.
Ci nr	Clematis montana rubens	100-150cm	10L	Caned: Several Shoots: 5 brks: C	Counted	1 No.
Hy ap	Hydrangea anomala pebolaris	60-80cm	5-7.5L	Caned: Several Shoots: 4 brks: C	Counted	2 No.
Tr ja	Trachelospermum jasminoides	150-175cm	5L	Caned: Several Shoots: 3 brks: C	Counted	2 No.

0m 5m north

- All dimensions in millimetres unless otherwise indicated. All levels in metres relative to Ordnance Datum and are positive (AOD) unless otherwise indicated.
- Figure dimensions only to be taken from this drawing. Dimensions and levels to be checked on site.
- Do not re-scale this drawing.
- For civil and structural matters including existing and proposed services, sub-base construction and site structures (including retaining walls over 900mm height) refer to information by others.
- The original version of this drawing was produced in colour - monochrome copies should not be relied upon to accurately reflect all drawing elements.
- This drawing has been prepared for tender purposes only and should not be used for construction.

Site boundary

Existing tree to be retained and protected in accordance with BS 5837:2012 - refer to arboricultural report by Sharon Hosegood Associates

Root Protection Area - refer to arboricultural report. To remain undisturbed and uncompacted (no material or equipment storage permitted)

Existing tree to be removed

Shrub and herbaceous planting

Amenity grass

Natural bark chipping path

Timber edging

CellWeb Tree Root Protection matting beneath surfacing

Proposed beech hedge

Proposed climbers

Proposed multistem tree/shrub

P04	16.09.24	NC	AS	Updated to align with layout
P03	31.07.24	NC	AS	Revised in line with comments
P02	21.05.24	AS	AS	Revised in line with comments
P01	17.05.24	NC	AS	First issue
rev.	date	by	chk	notes

project
Camden Road Hostel

title
Detailed Planting Plan

status
Stage 4

suitability
S3

dwg no
2496-TFC-00-00-DR-L-3001

references
2496-TFC-00-00-DR-1001

scale @ A1
1:100