


AREA FOR LICENSABLE  
ACTIVITIES

TOTAL AREA COVERED BY  
FURNITURE IS 7.5m sq.

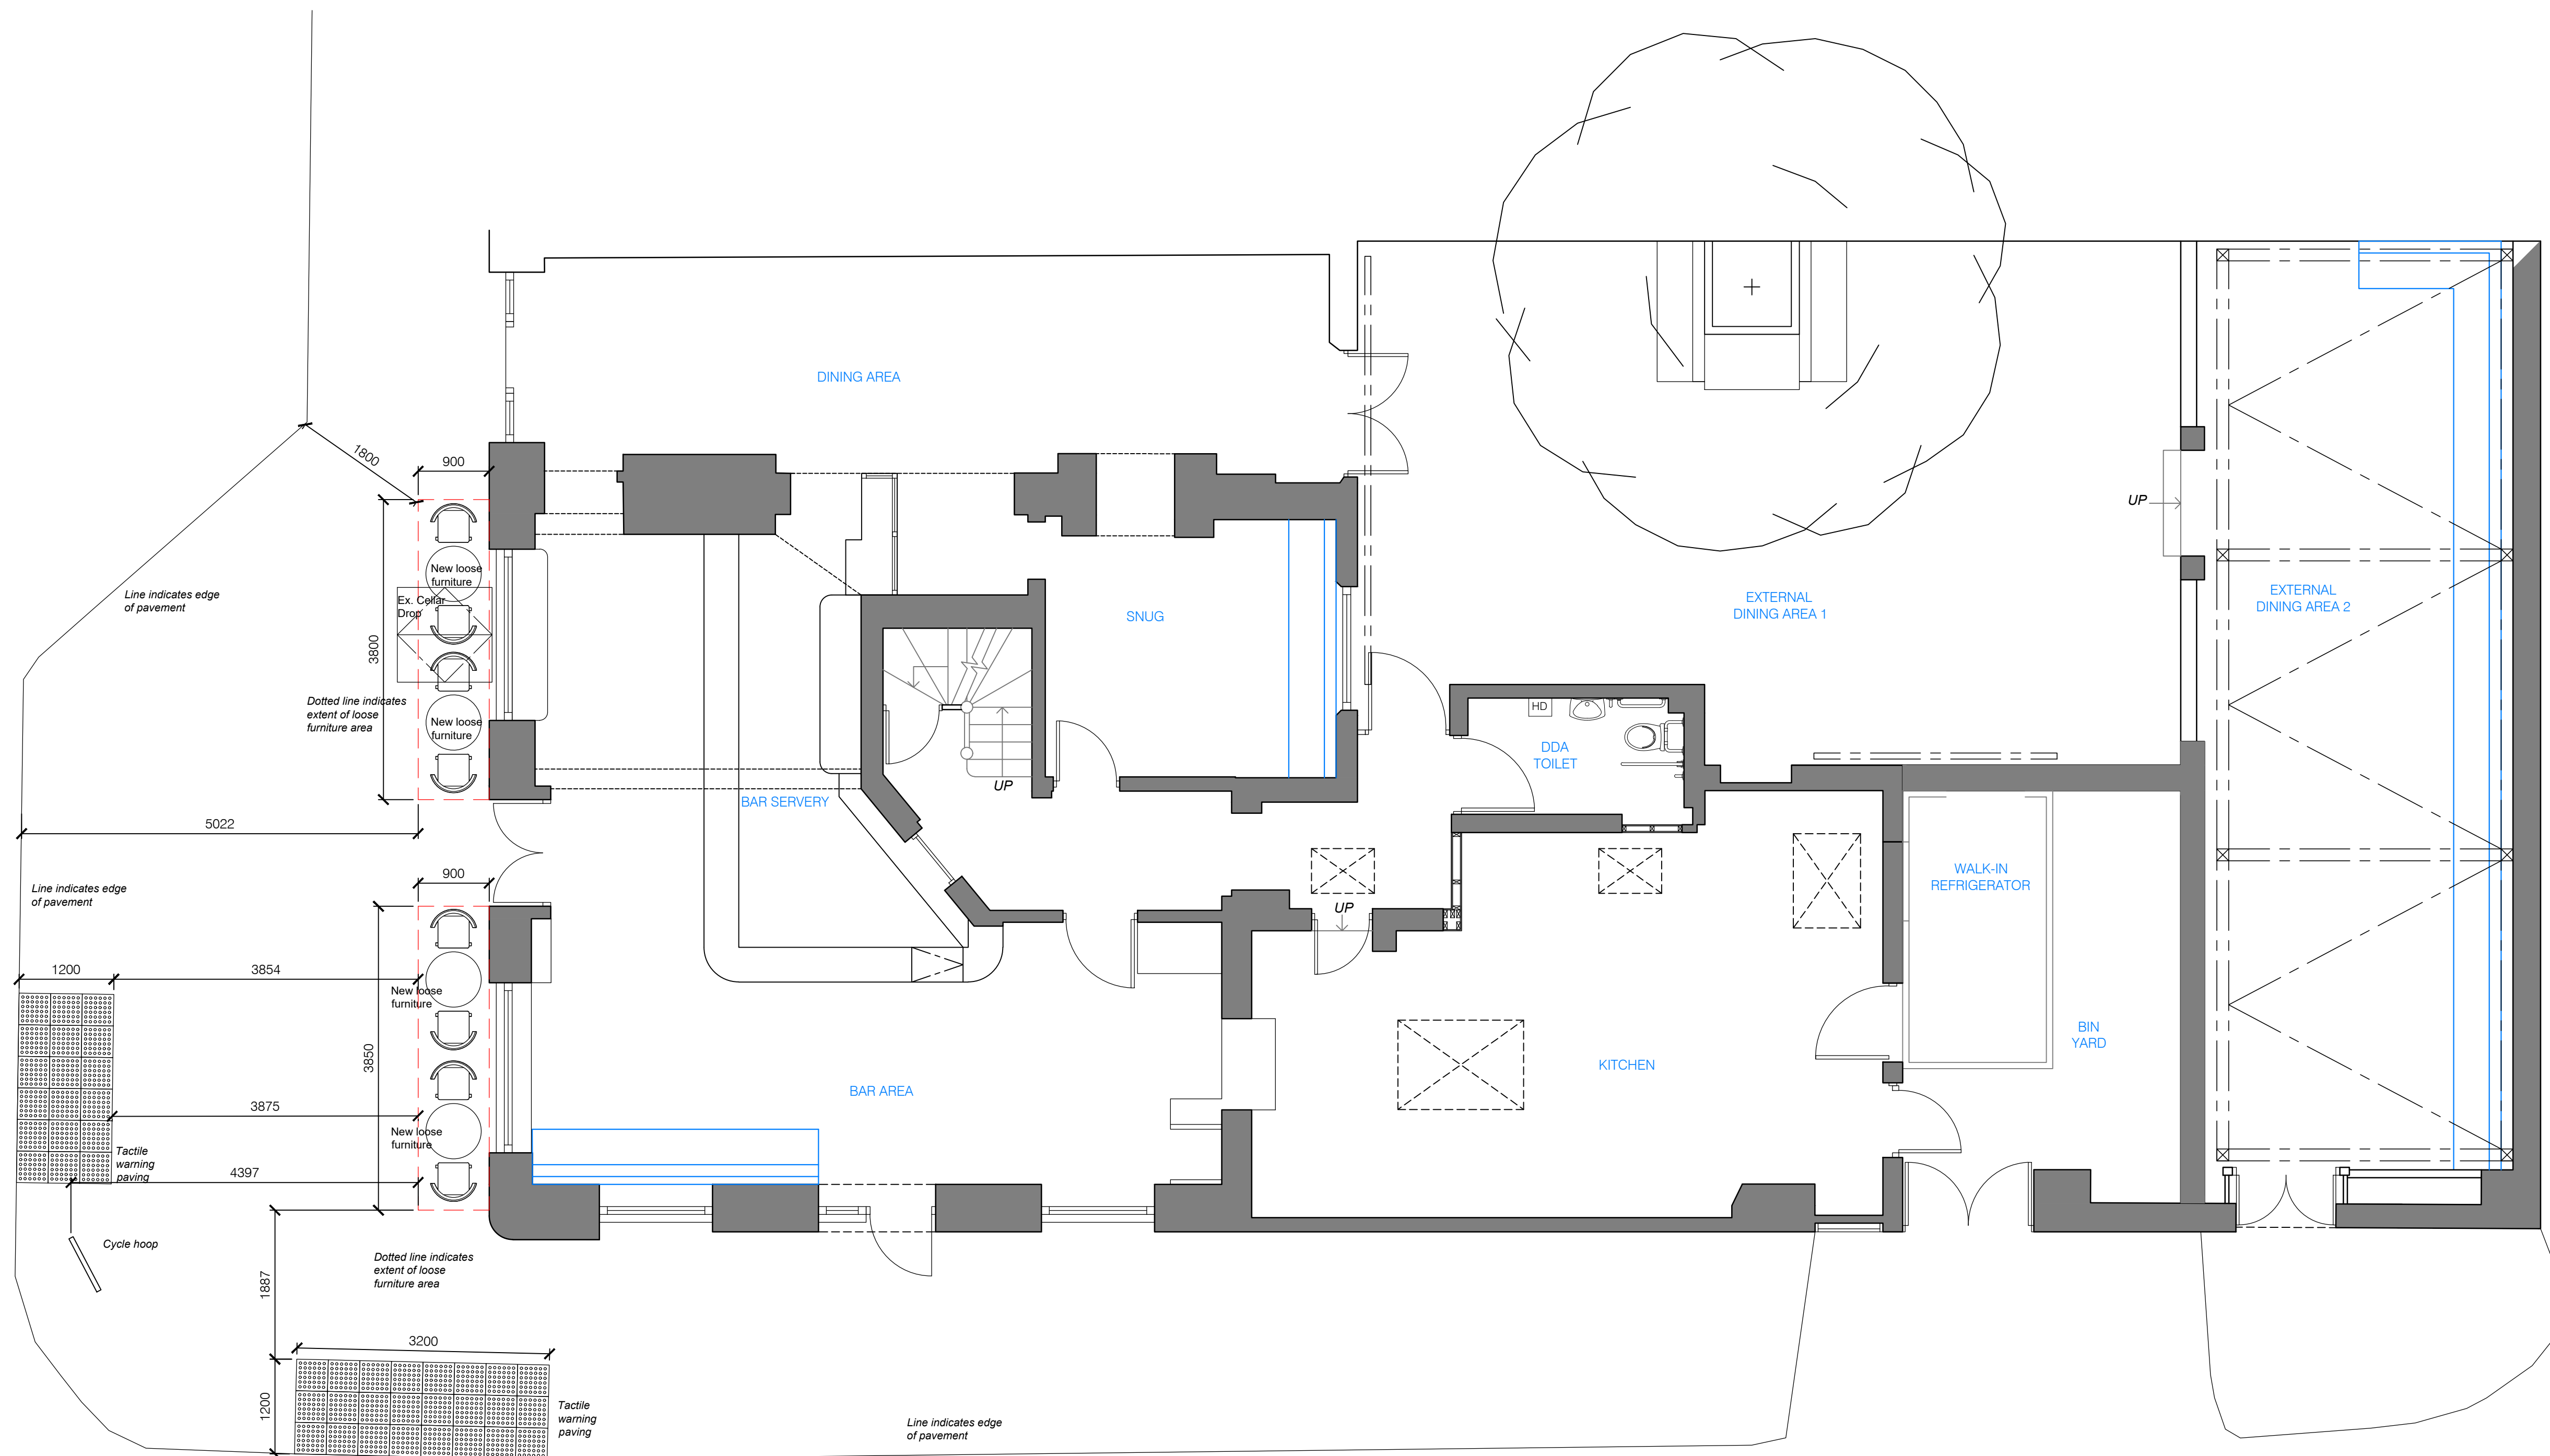

PROPOSED PAVEMENT LICENSING PLAN  
Scale 1:50

A	DISTANCES INCREASED TO 1.8M MINIMUM		19.08.24
Rev	Initials	Description	Date

RTSAN

ricci@rt-san.com  
07753 231265

Site Address:	THE ENGINEER PRIMROSE HILL
---------------	-------------------------------

Drawing Title: PROPOSED PAVEMENT  
LICENSING PLAN

Client Name:	MITCHELLS & BUTLERS CASTLE
--------------	-------------------------------

Project 361	Scale 1:50@A1	Date JULY' 24
Revision B	Drawing No. 361-104	Drawn By TJ