
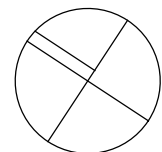


KEYS

- APPLICANT'S DEMISE
GYM UNIT BOUNDARY
- APPLICATION
BOUNDARY

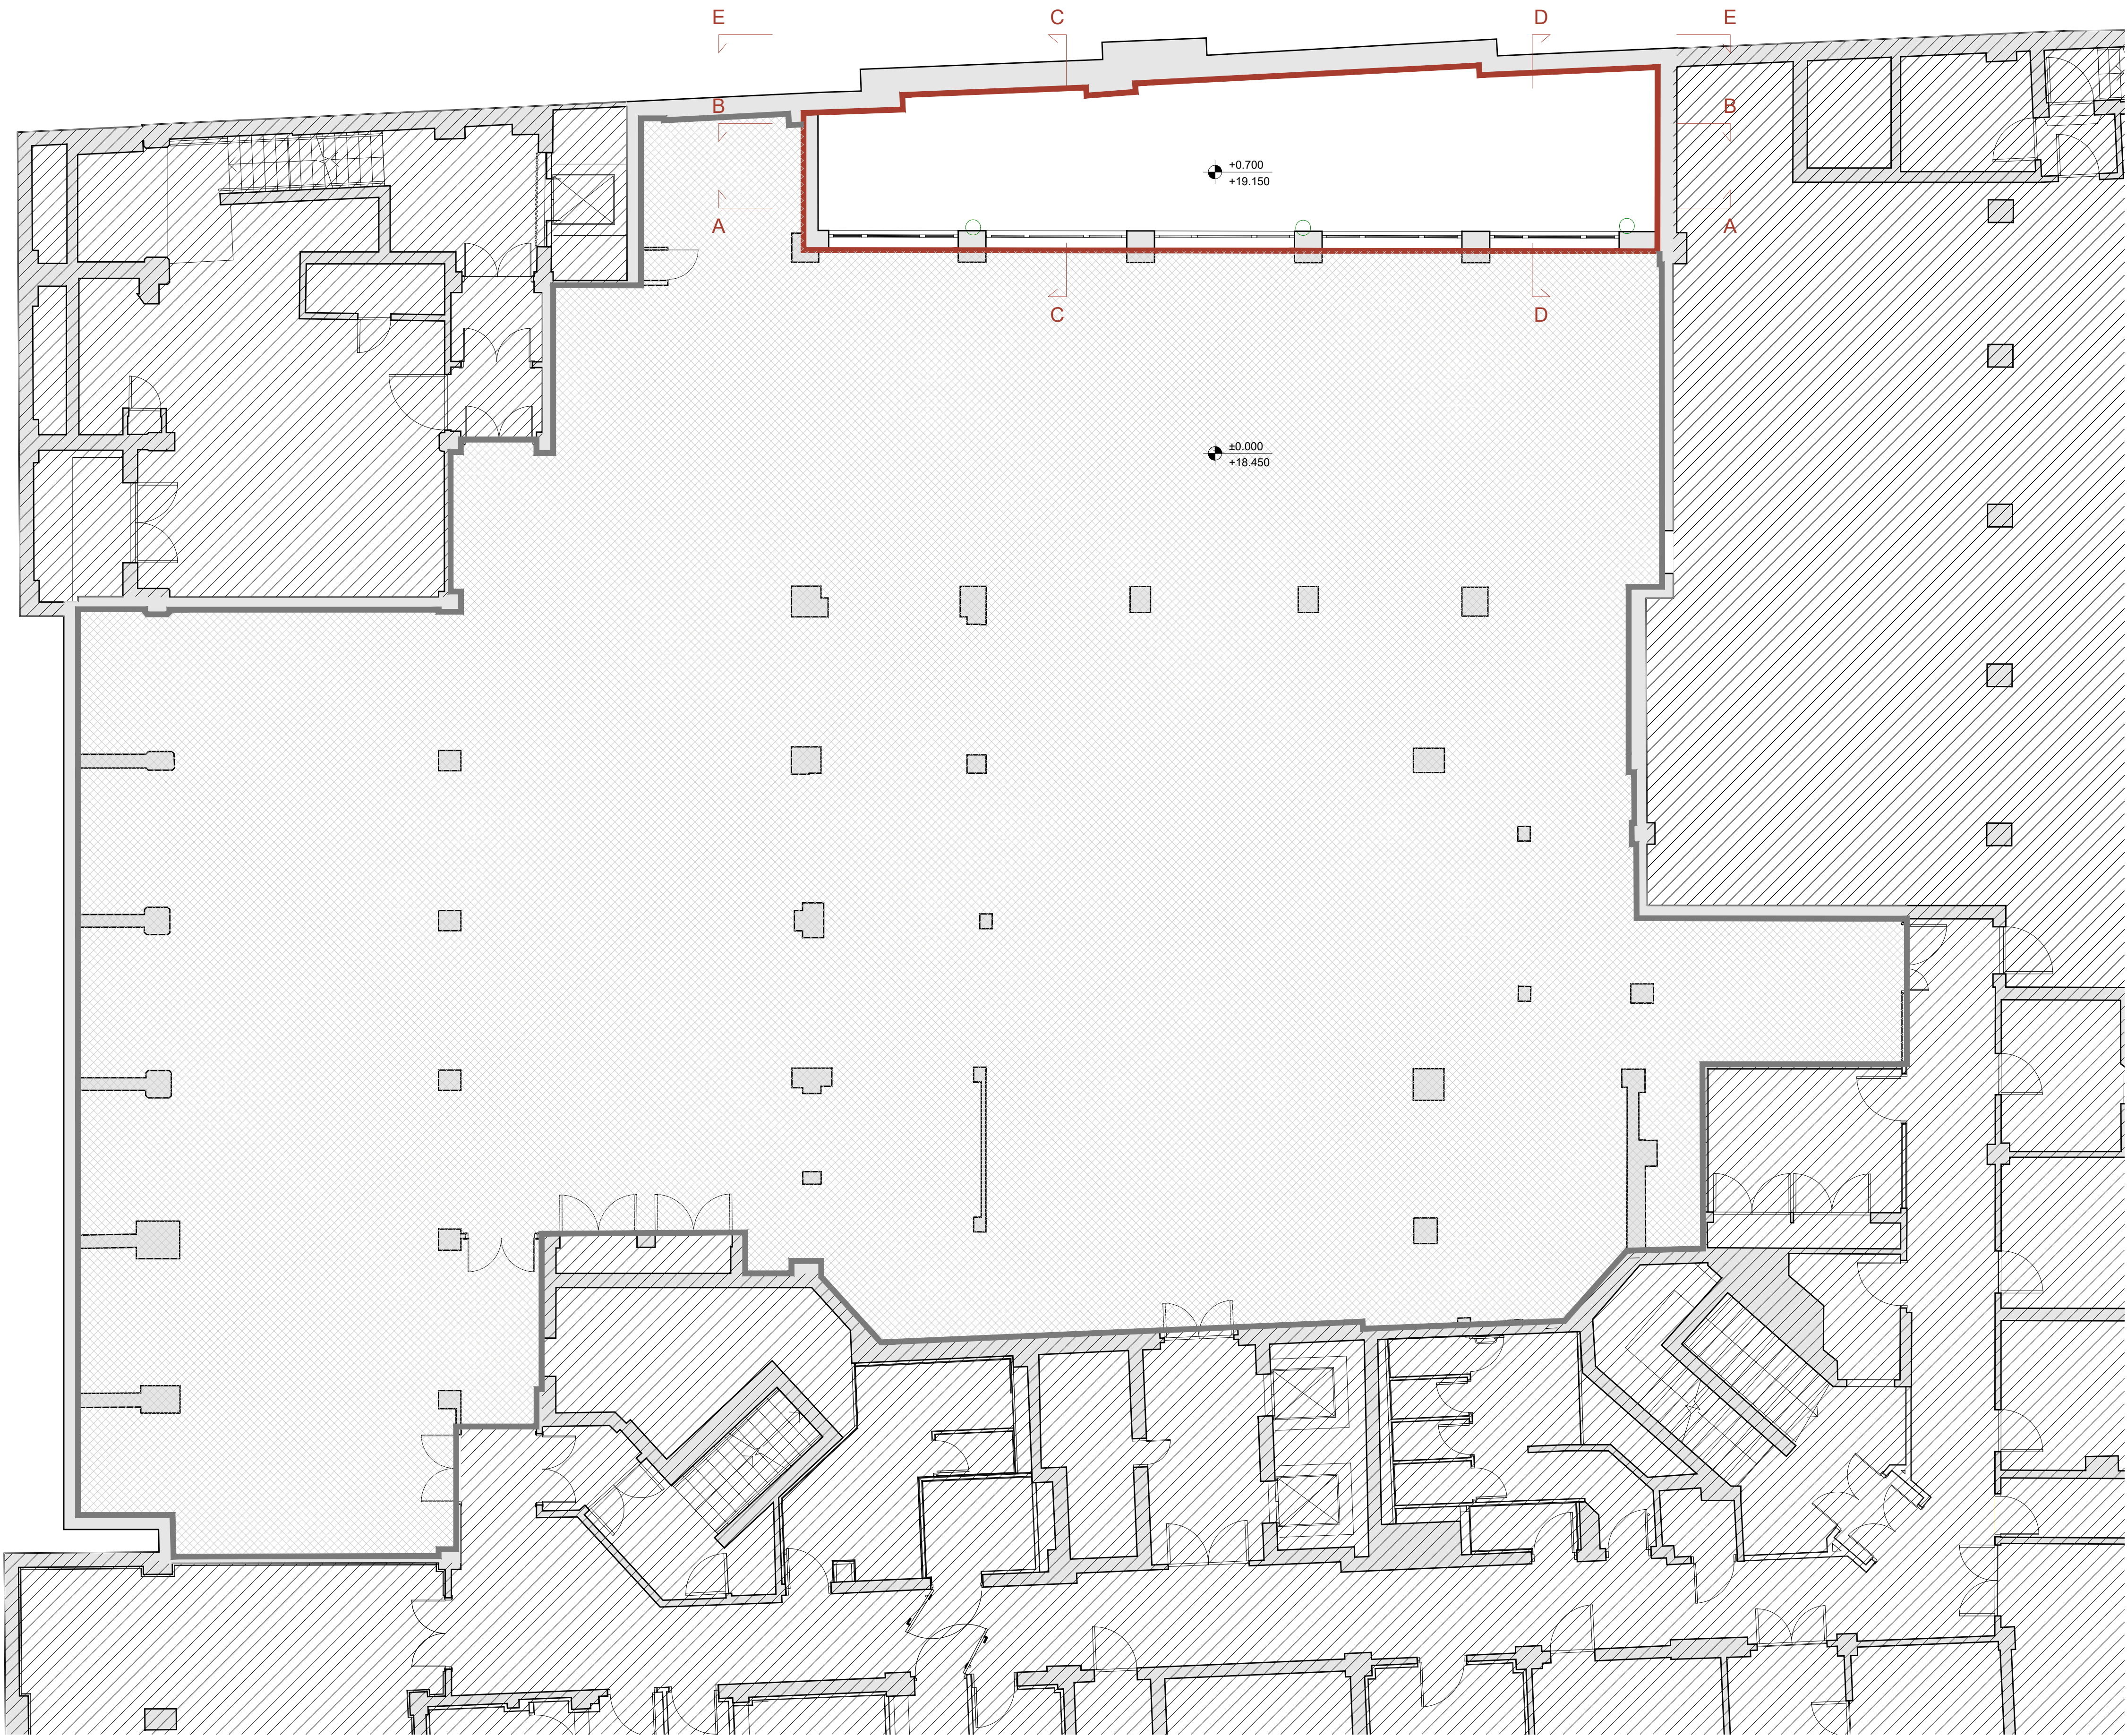

0 1 2 3 4 5m

1R EUSTON MAINFRAME - EXISTING LGF GA PLAN
SCALE 1:75@ A1 1:150@A3

APV
ABV
APV
ABV

25 LEXINGTON STREET
LONDON W1F 9AG
+44 (0) 207 439 4290
info@apalondon.com
www.apalondon.com

PROJECT NAME: 1R EUSTON
ADDRESS: MAINFRAME - 24 Eversholt St, London NW1 1AD
TITLE: EXISTING LGF GA PLAN
DRAWN BY: DT DATE: 29/08/2024
CHECKED BY: AP DATE:
PURPOSE OF ISSUE: PLANNING
SCALE: AS NOTED PAPER SIZE: A3 / A1
DWG. NUMBER REVISION

564-PL-E-01-100 A