

KEYS

APPLICATION  
BOUNDARY


LANCING STREET



25 LEXINGTON STREET  
LONDON W1F 9AG  
+44 (0) 207 439 4290  
info@apalondon.com  
www.apalondon.com

PROJECT NAME: 1R EUSTON  
ADDRESS: MAINFRAME - 24 Eversholt St, London NW1 1AD  
TITLE: PROPOSED GF GA PLAN  
DRAWN BY: DT DATE: 05/09/2024  
CHECKED BY: AP DATE:  
PURPOSE OF ISSUE: PLANNING  
SCALE: AS NOTED PAPER SIZE: A3 / A1  
DWG. NUMBER REVISION

564-PL-P-02-100 A

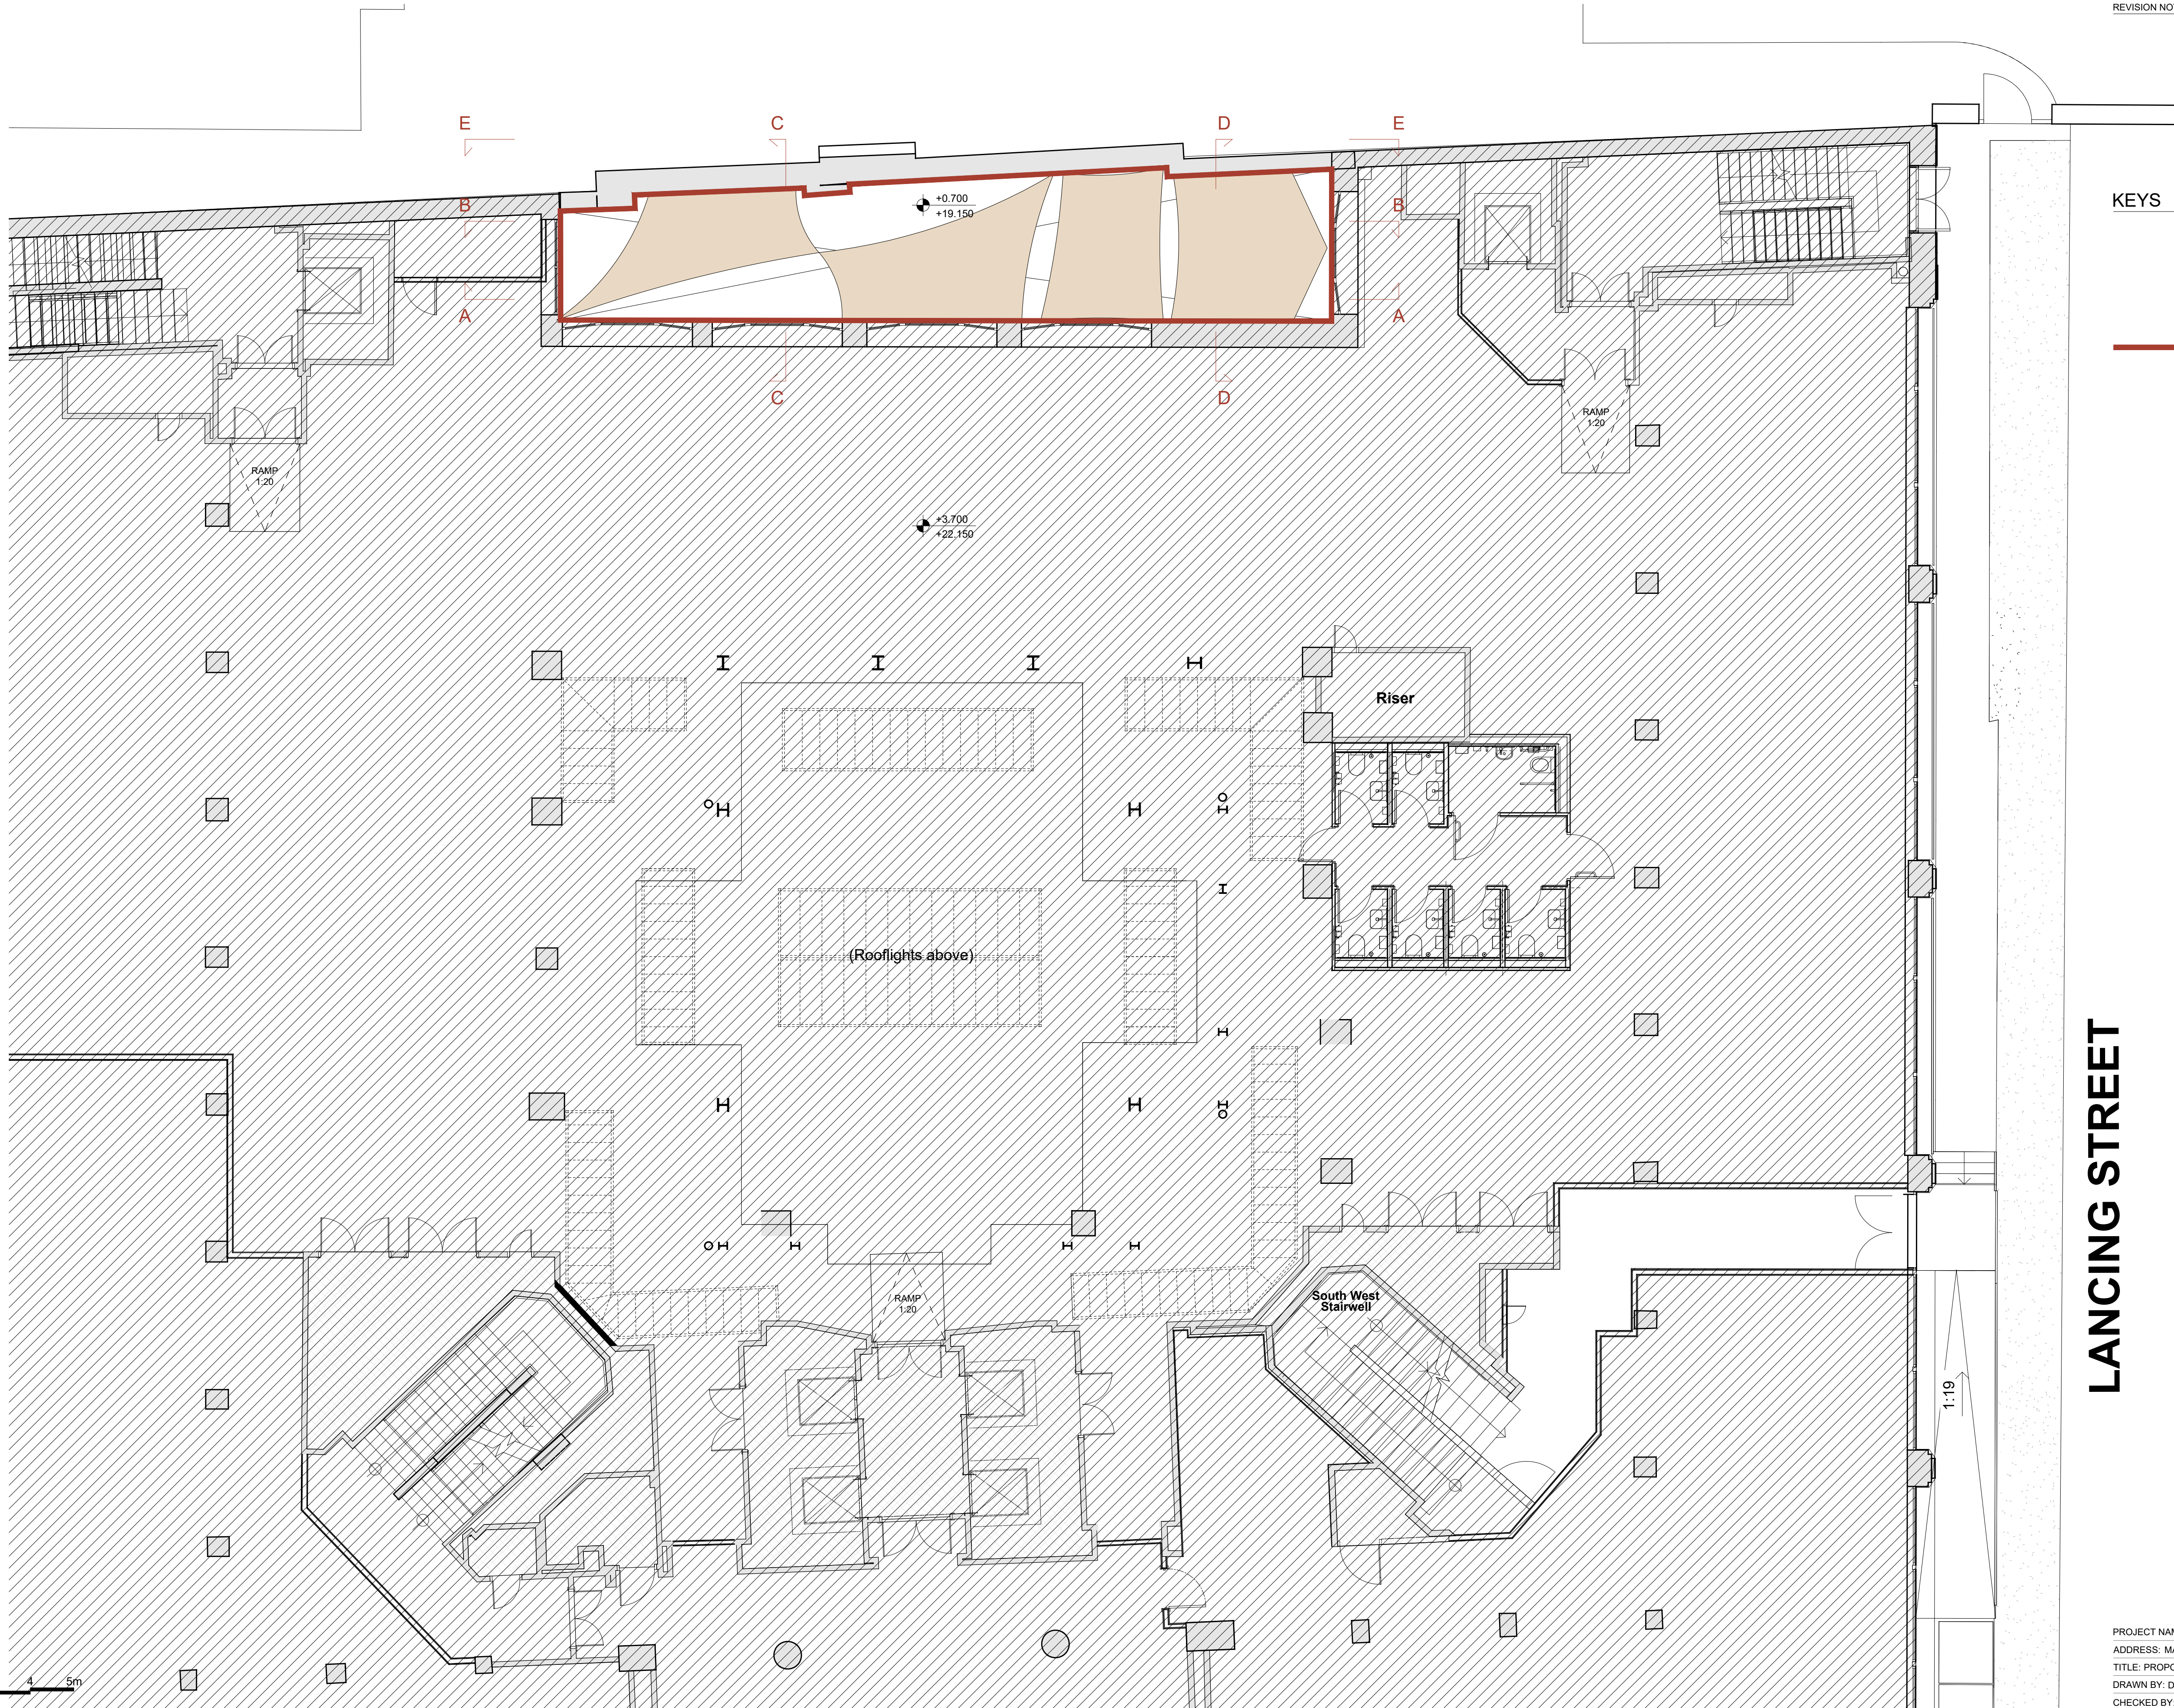

1R EUSTON MAINFRAME - PROPOSED GF GA PLAN  
SCALE 1:75@ A1 1:150@A3