

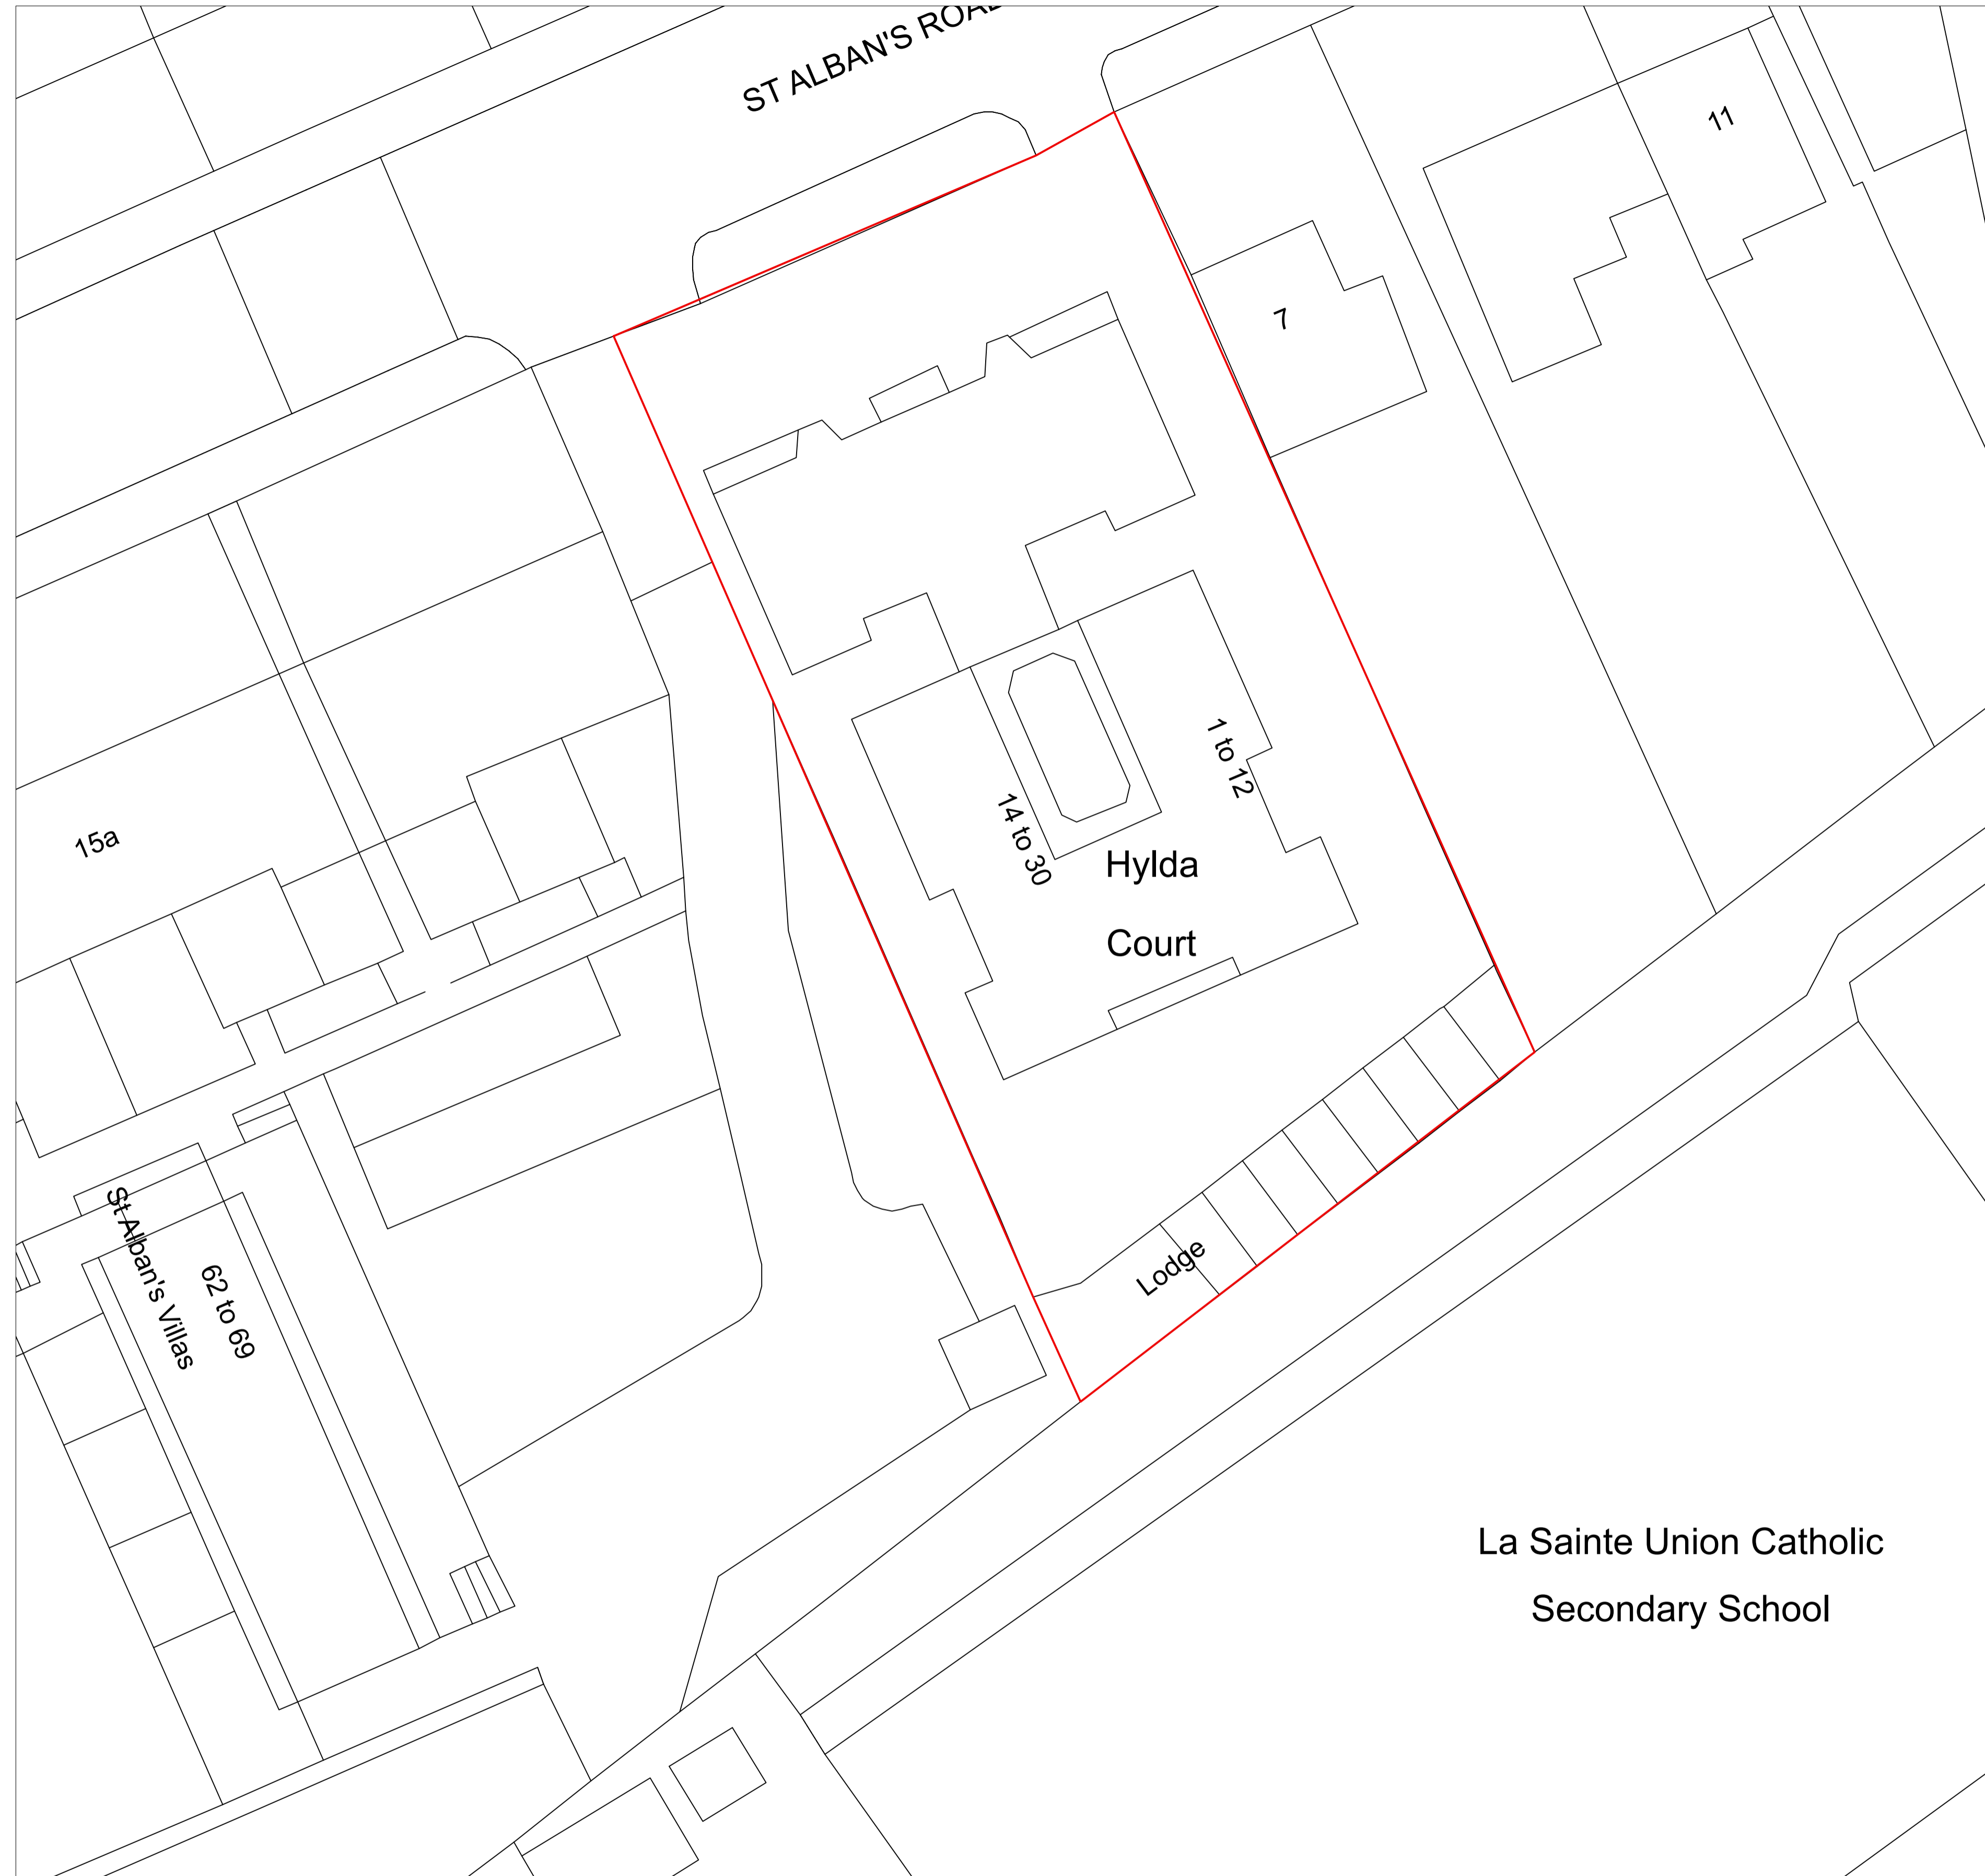


LOCATION PLAN 1:1250@A3/1:625@A1

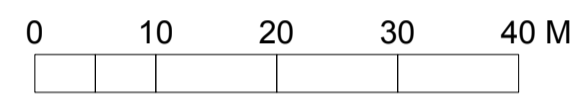


SITE PLAN 1:400@A3/1:200@A1

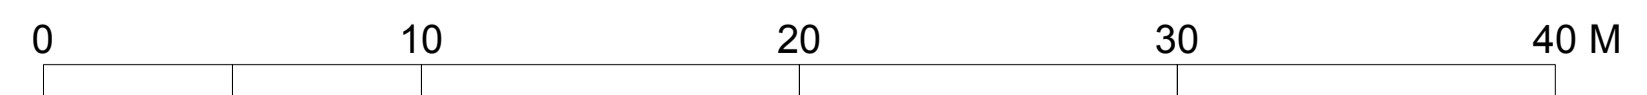

1. Do not scale
2. Read figured dims only
3. If in any doubt ask

Copyright Reserved Inglis Badrashi Ltd

PLANNING

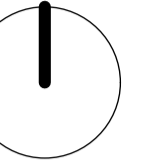

A 20/06/2024 Planning Issue

Revisions



Client **Bankway Properties Ltd**

Project **Hylda Court NW5 1RE**

Drawing **Location Plan**




Scale **As indicated** Date **Jan 22**

Ref. **1143 P01A**

1. Do not scale
2. Read figured dims only
3. If in any doubt ask

Copyright Reserved Inglis Badrashi Ltd

PLANNING

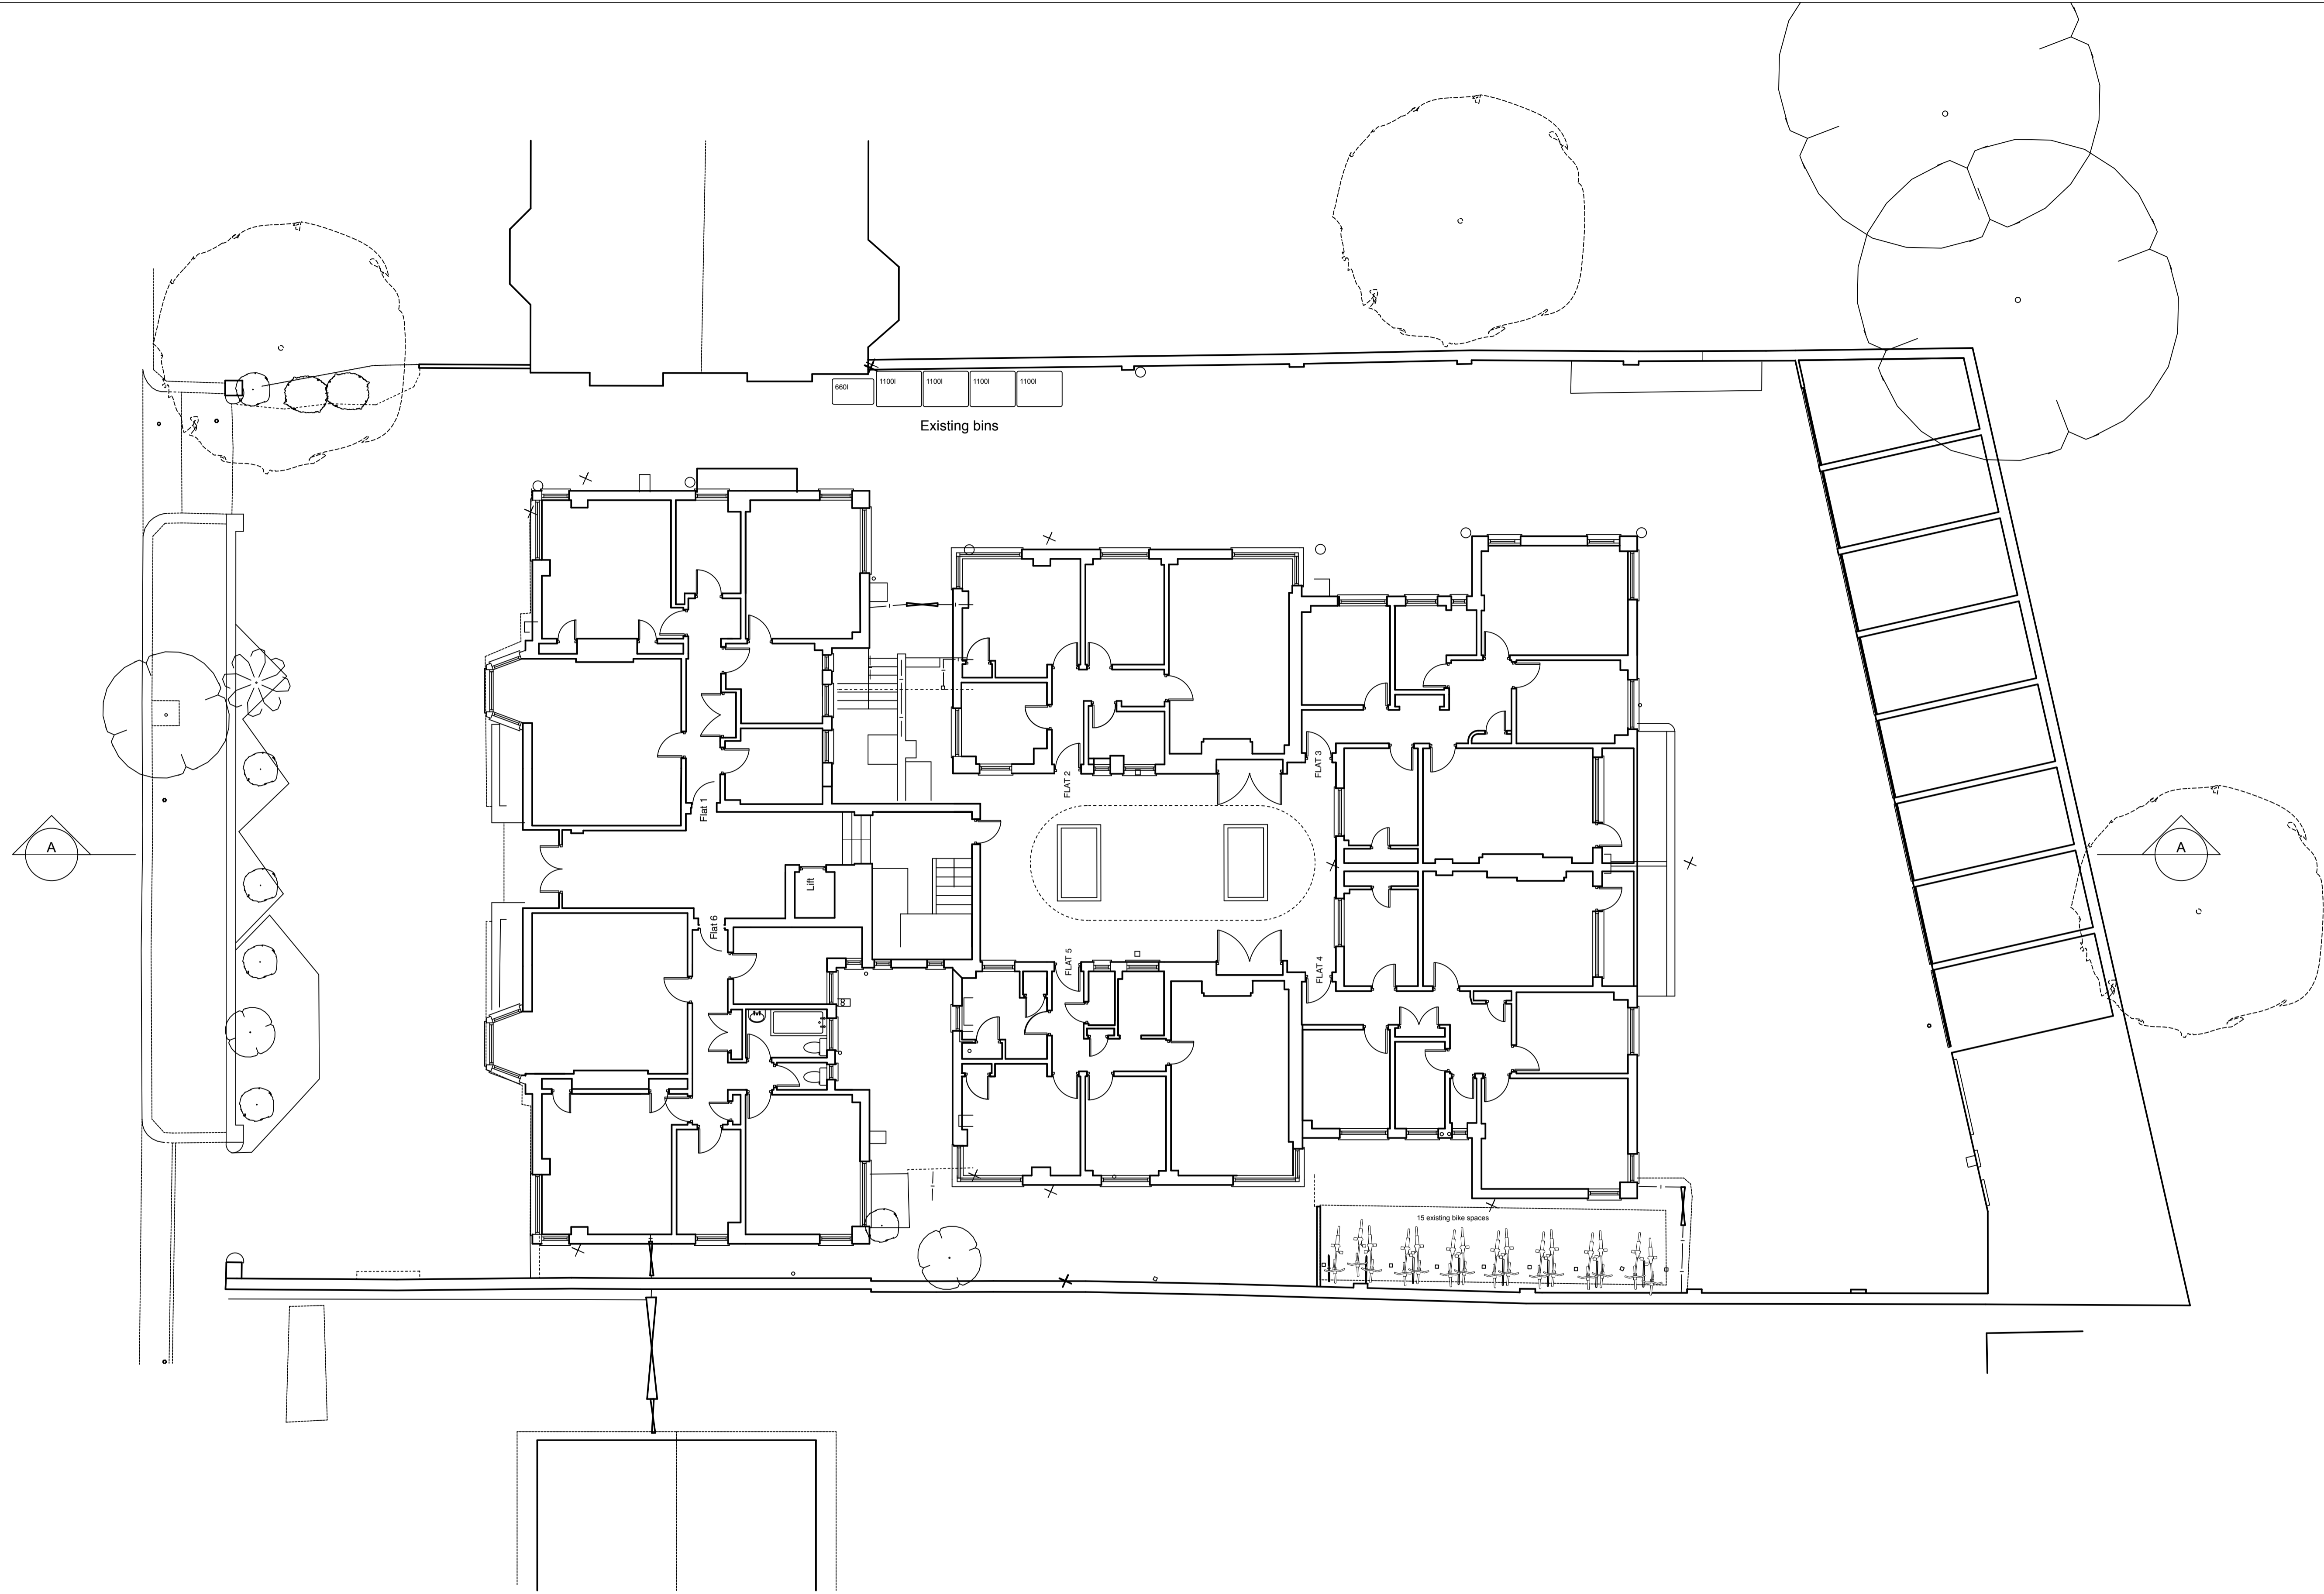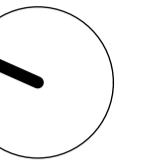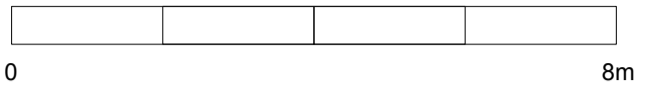

A 20/06/2024 Planning Issue

Revisions

 020 7580 8808
www.ibla.co.uk
postroom@ibla.co.uk

Client **Bankway Properties Ltd**

Project **Hylda Court NW5 1RE**

Drawing **Existing GF Plan**




Scale **1:100@A1** Date **Jan 22**

Ref. **1143 P02A**

1. Do not scale
2. Read figured dims only
3. If in any doubt ask

Copyright Reserved Inglis Badrashi Ltd

PLANNING

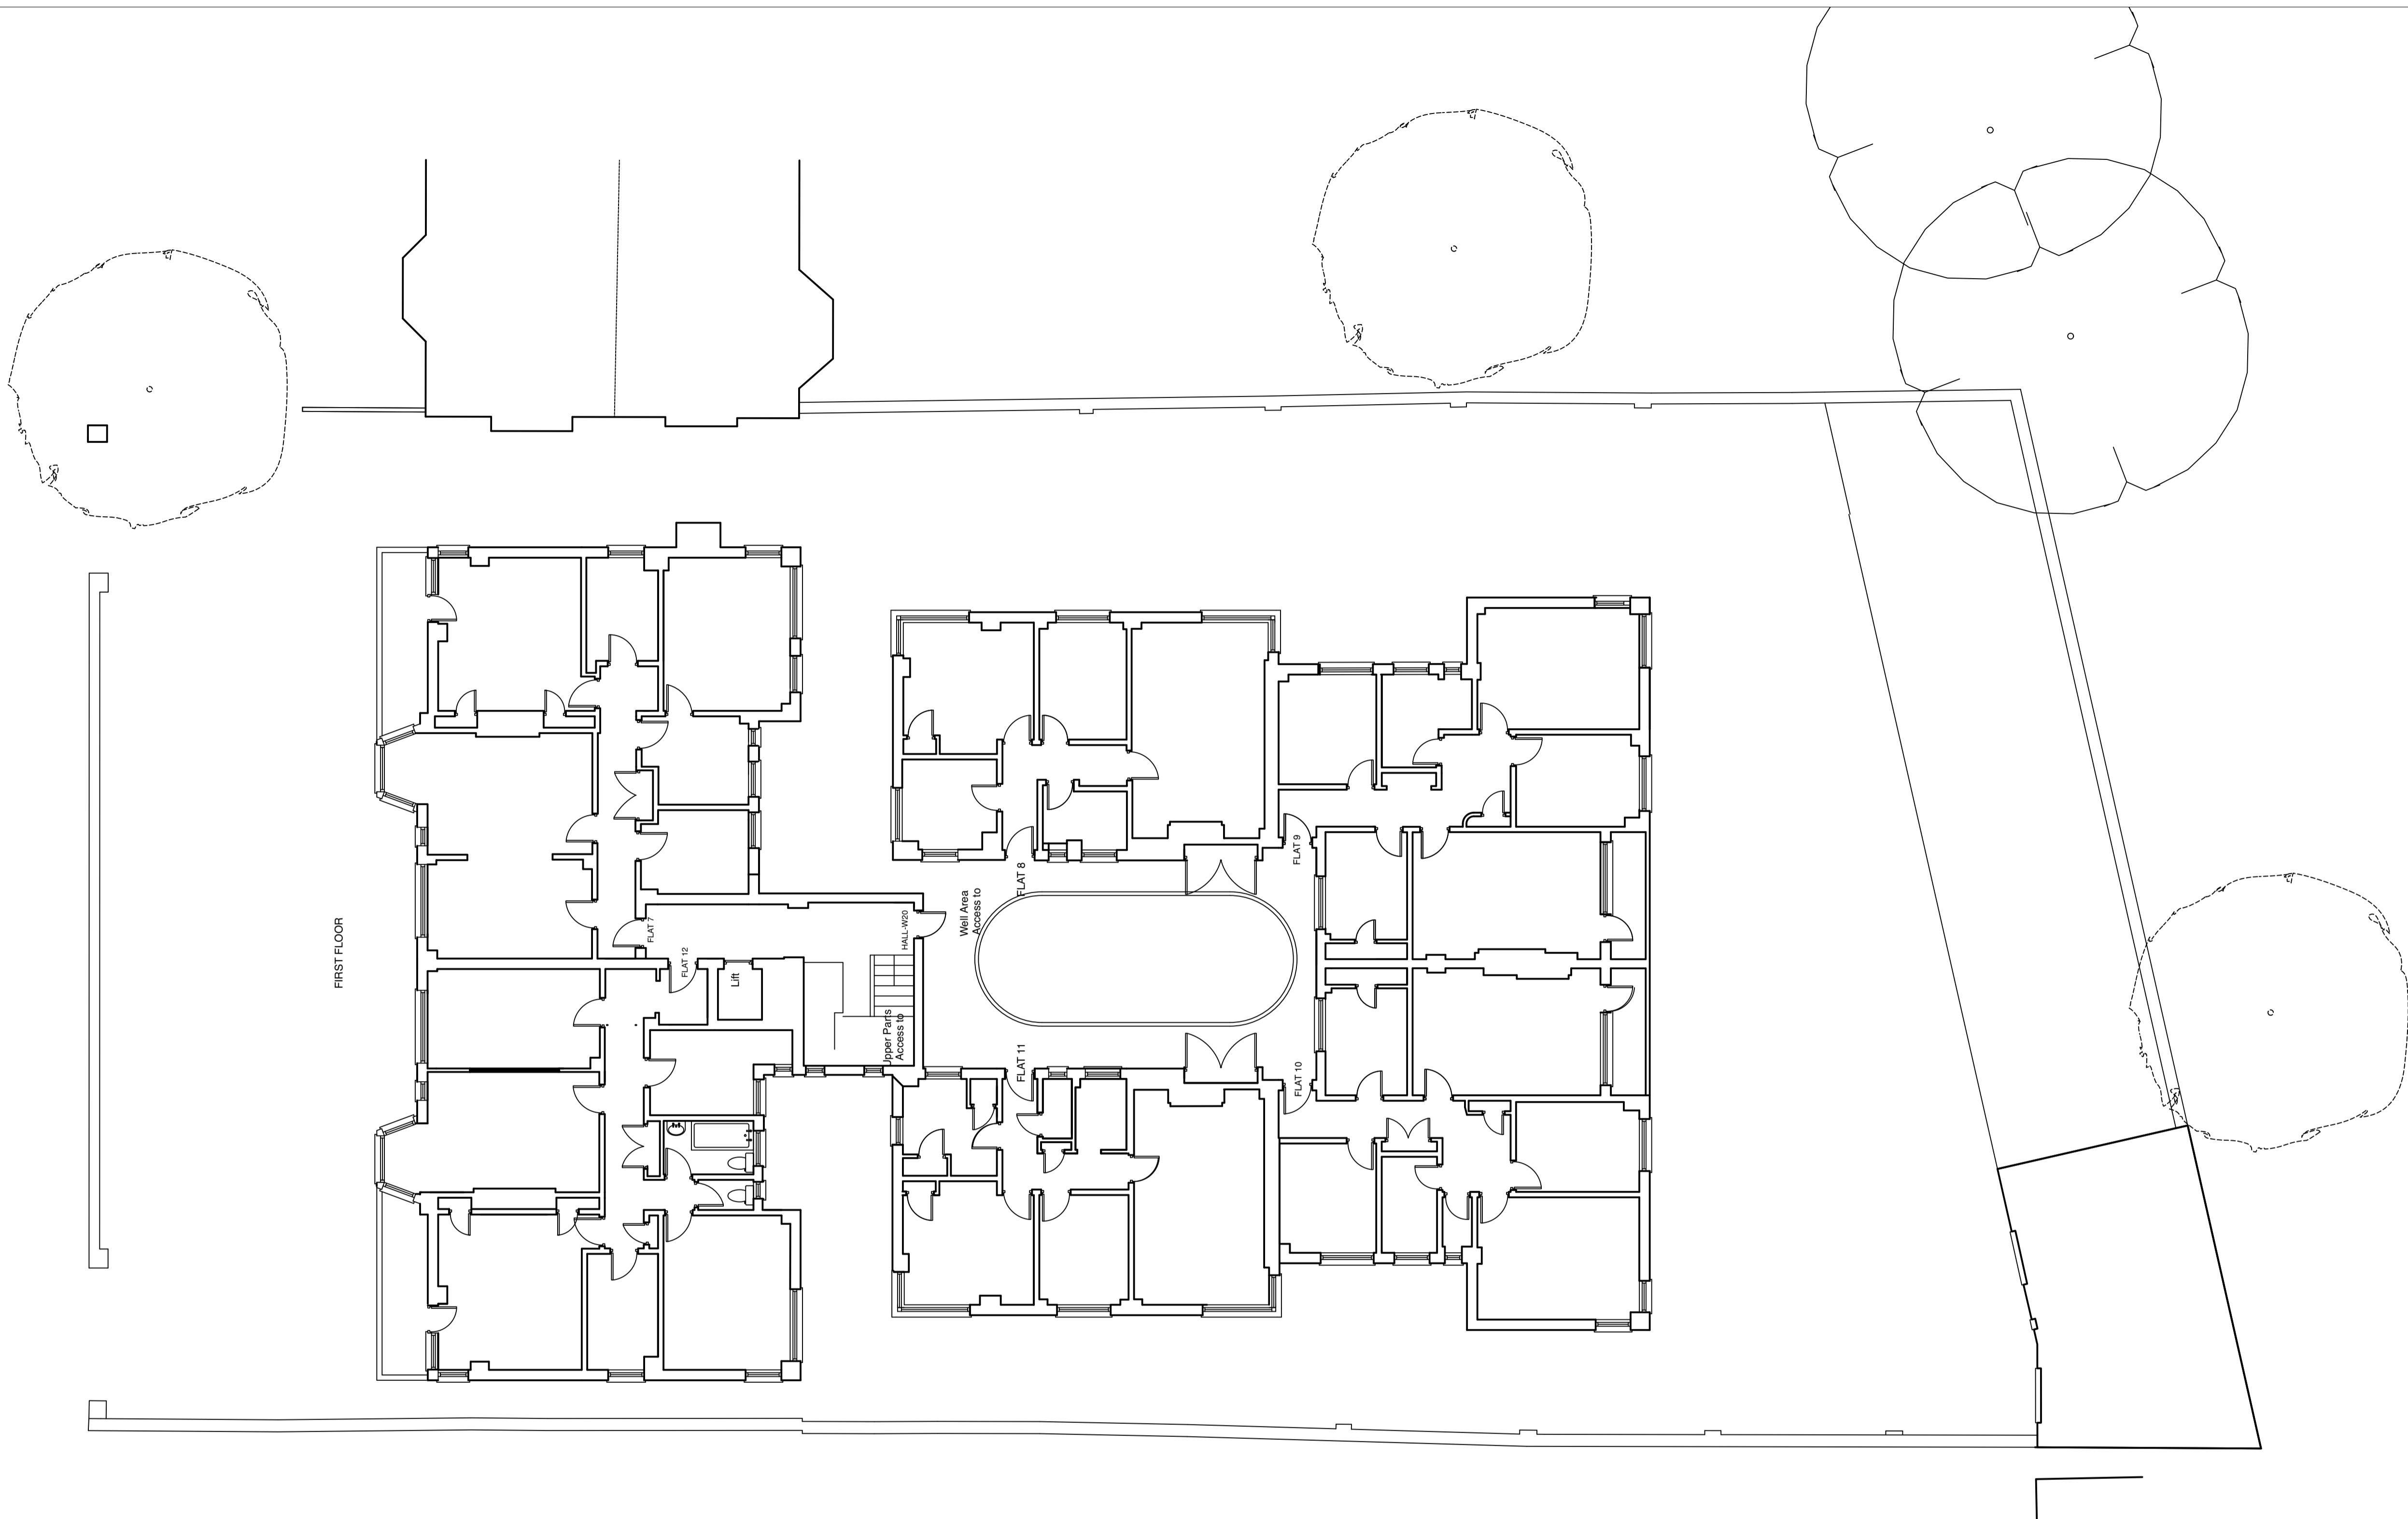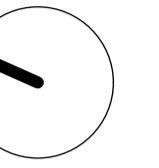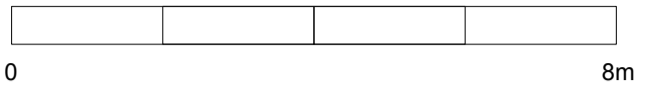

A 20/06/2024 Planning Issue

Revisions

 020 7580 8808
www.ibla.co.uk
postroom@ibla.co.uk

Client **Bankway Properties Ltd**

Project **Hylda Court NW5 1RE**

Drawing **Existing 1F Plan**





Scale **1:100@A1** Date **Jan 22**

Ref. **1143 P03A**

1. Do not scale
2. Read figured dims only
3. If in any doubt ask

Copyright Reserved Inglis Badrashi Ltd

PLANNING

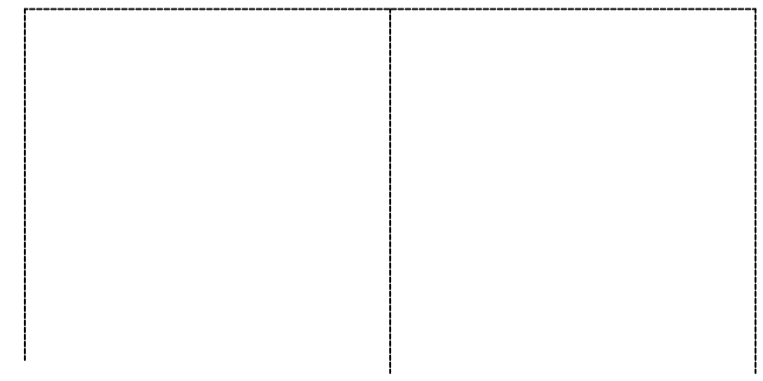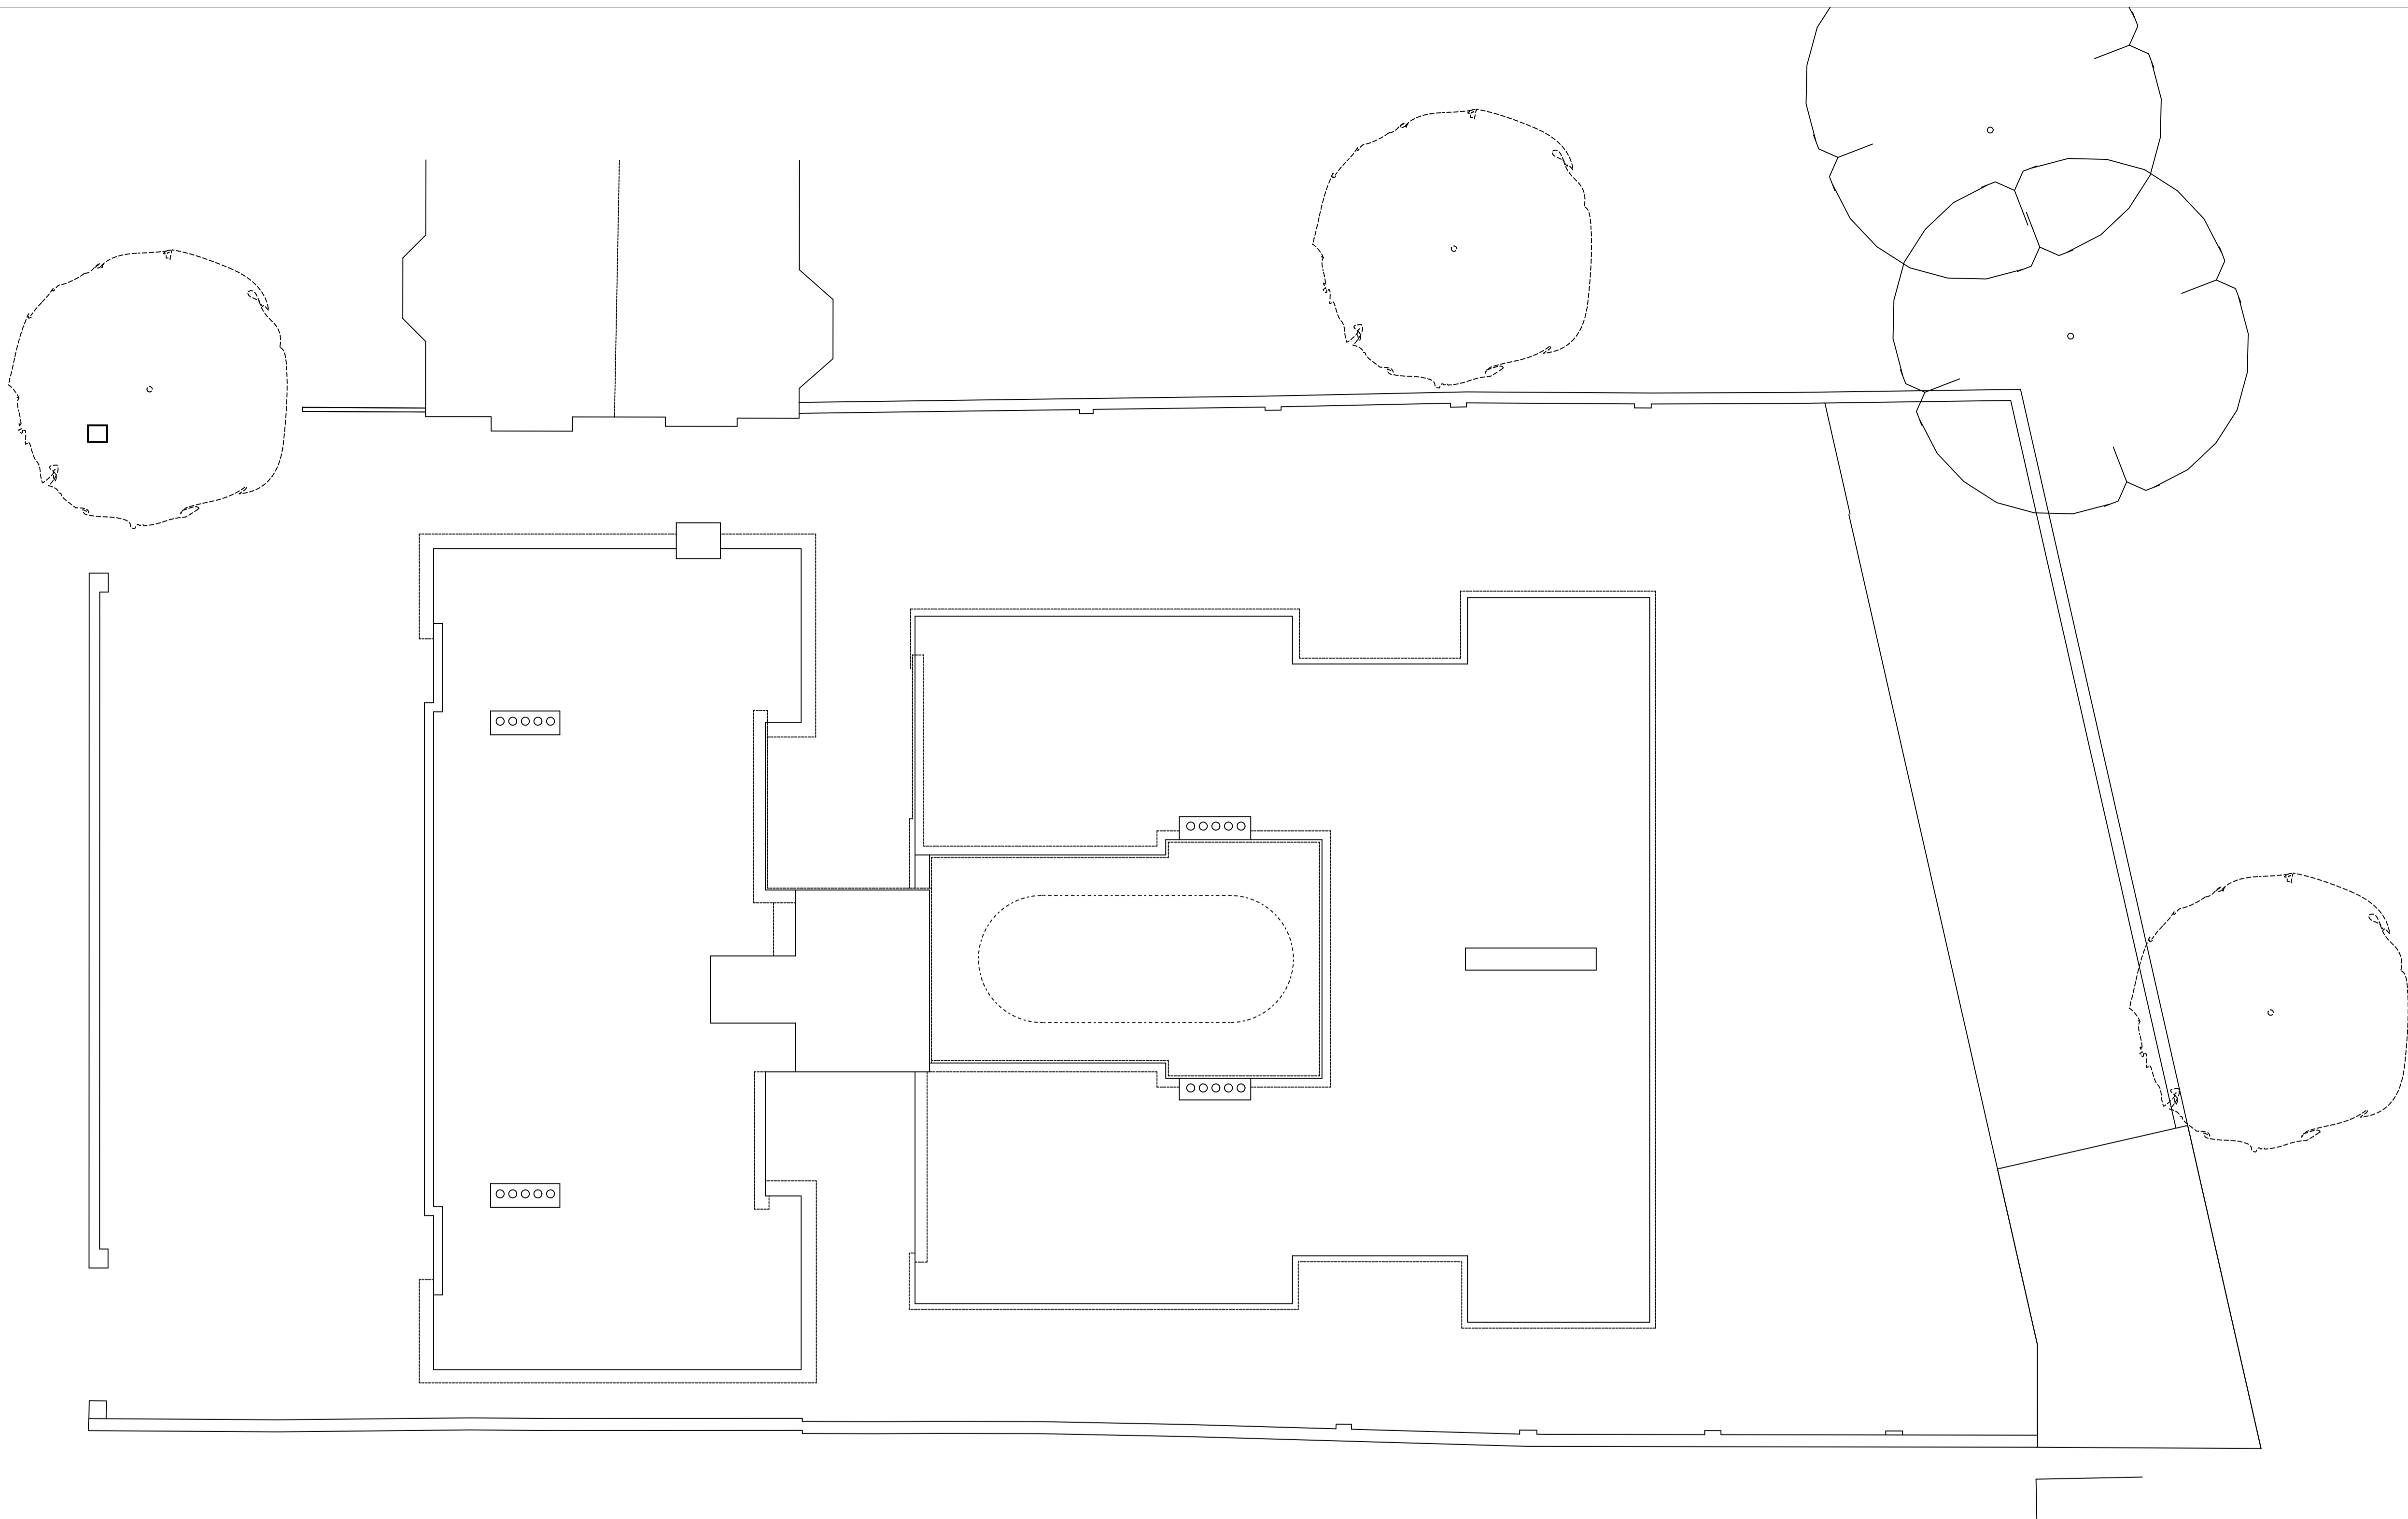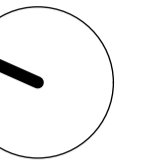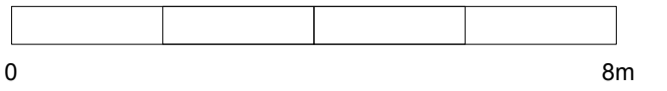

A 20/06/2024 Planning Issue

Revisions

	020 7580 8808 www.ibla.co.uk postroom@ibla.co.uk
--	--

Client **Bankway Properties Ltd**

Project **Hylda Court NW5 1RE**

Drawing **Existing RF Plan**

Scale **1:100@A1**



Date **Jan 22**

Ref. **1143 P04A**

1. Do not scale
2. Read figured dims only
3. If in any doubt ask

Copyright Reserved Inglis Badrashi Ltd

PLANNING

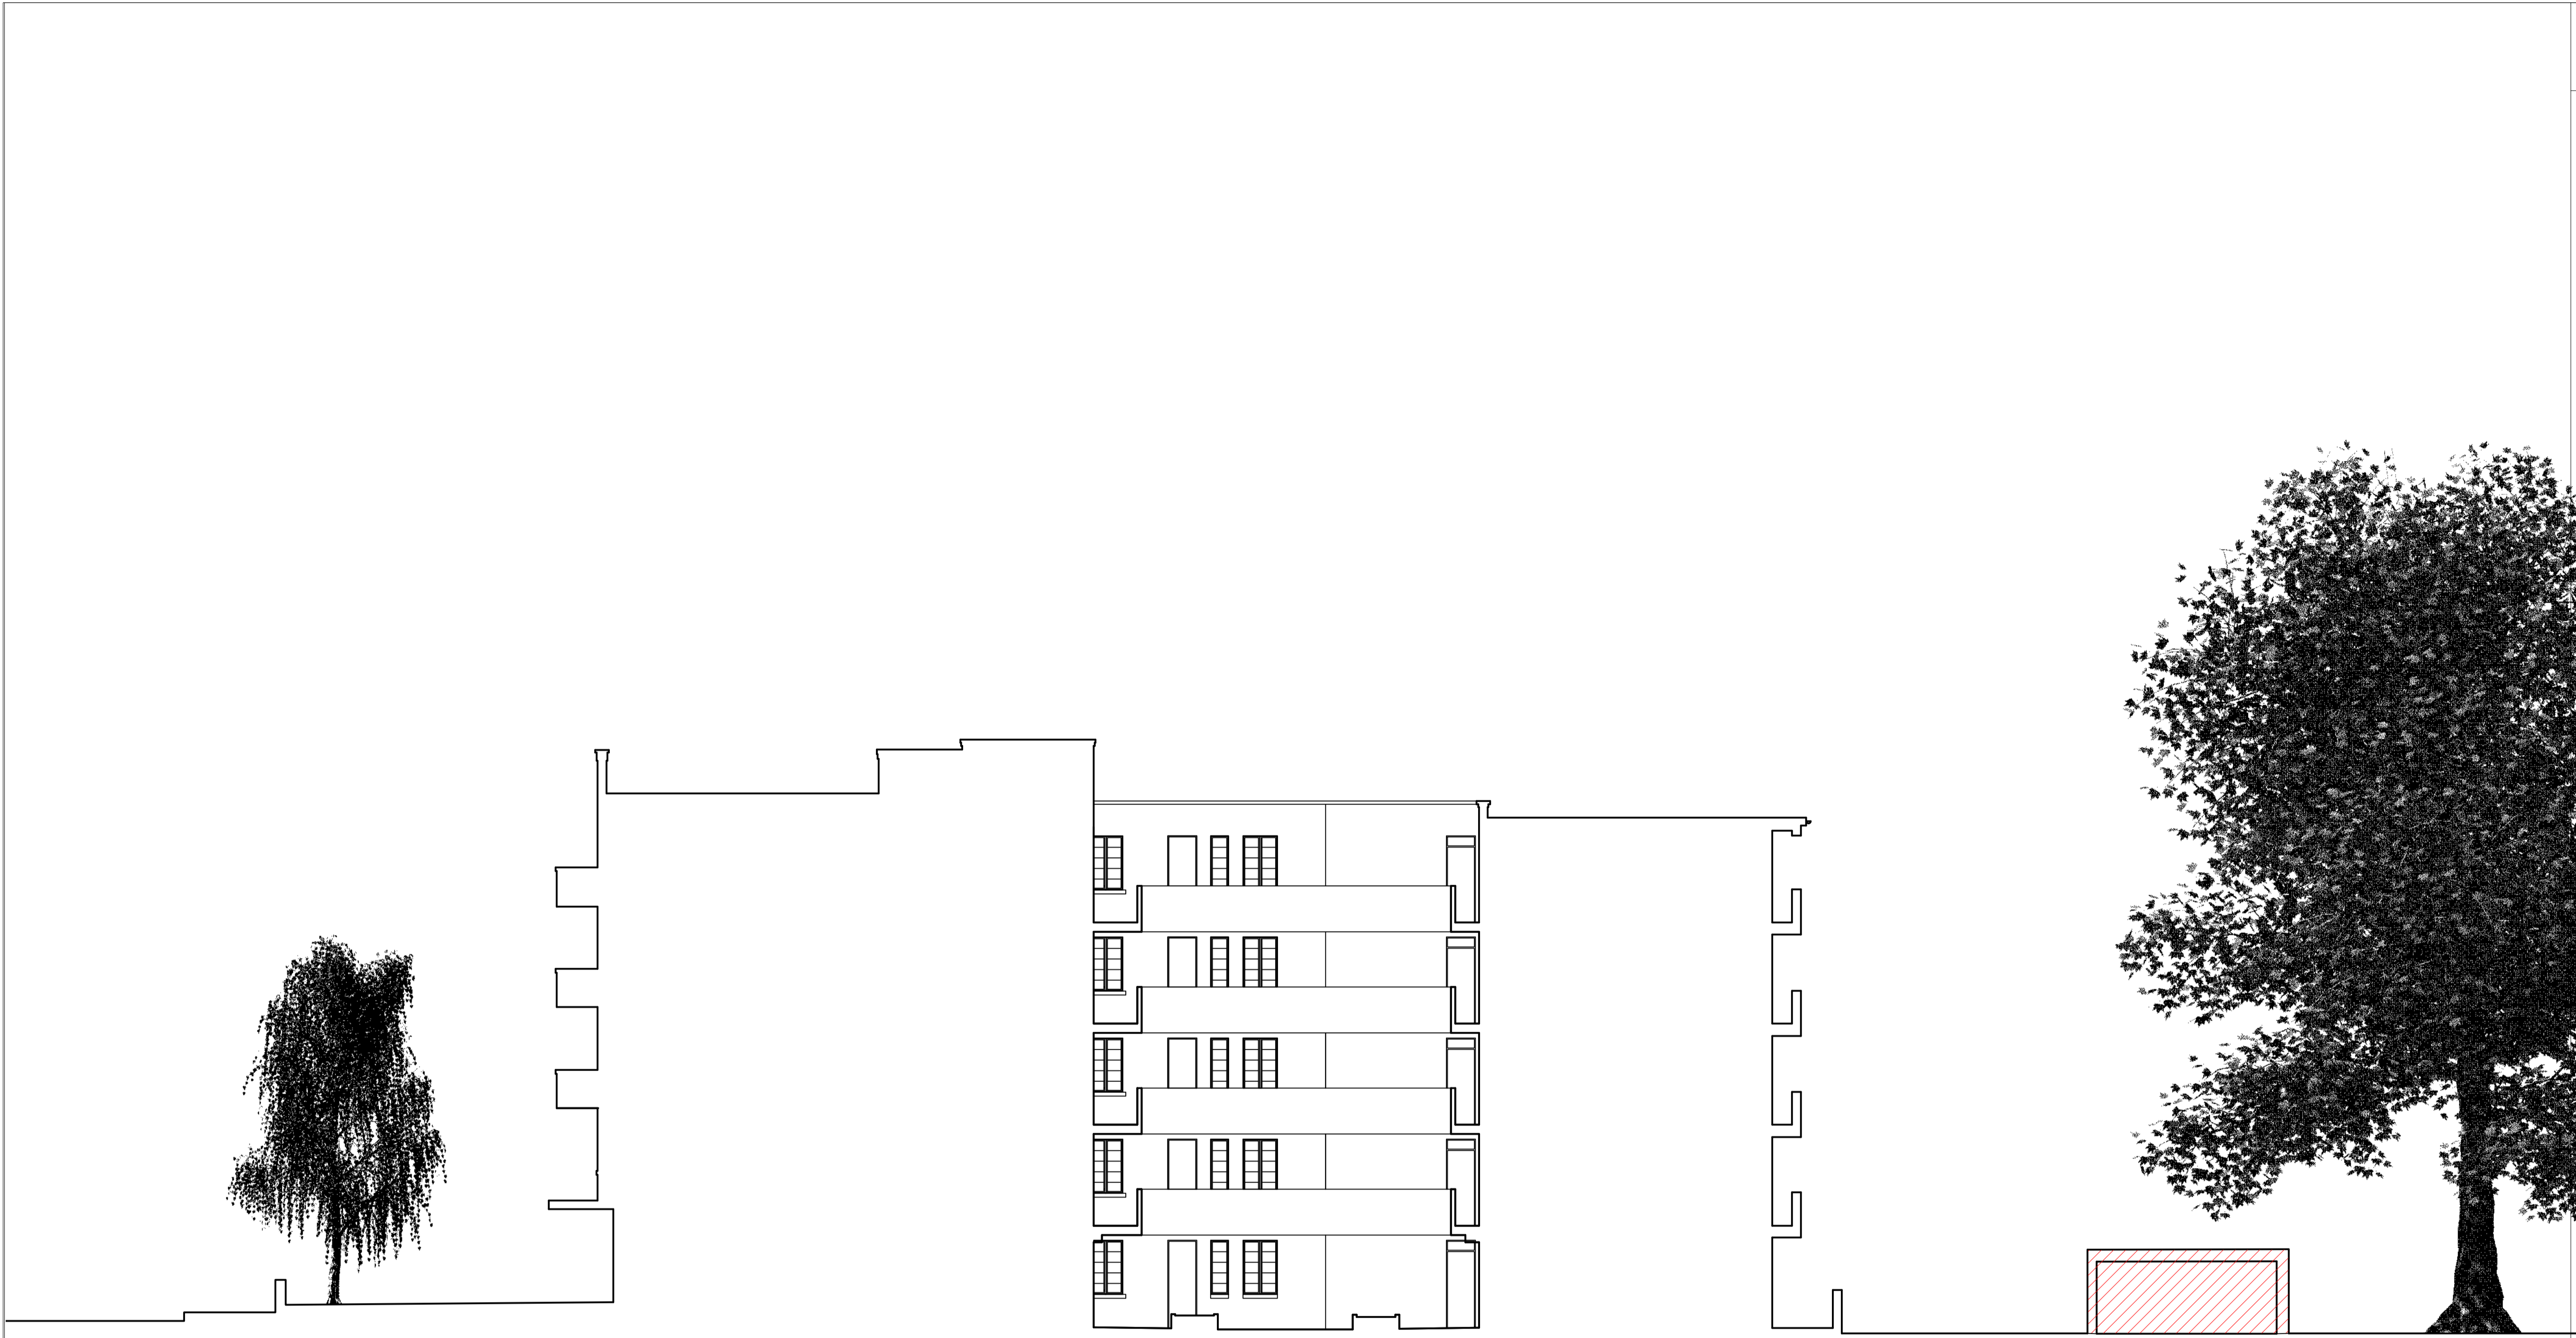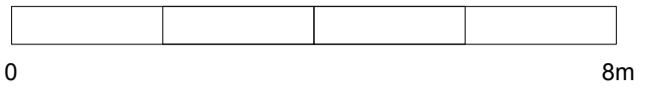

A 20/06/2024 Planning Issue

Revisions



Client **Bankway Properties Ltd**

Project **Hylda Court NW5 1RE**

Drawing **Existing Section AA**


Scale **1:100@A1** Date **Jan 22**

Ref. **1143 P05A**

1. Do not scale
2. Read figured dims only
3. If in any doubt ask

Copyright Reserved Inglis Badrashi Ltd

PLANNING

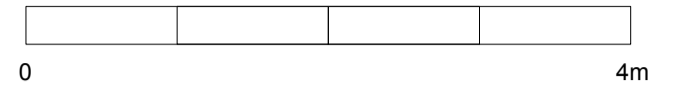

A 20/06/2024 Planning Issue

Revisions



Client **Bankway Properties Ltd**

Project **Hylda Court NW5 1RE**

Drawing **Existing Street Elevation**

Scale **1:50@A1**

Date **Jan 22**



Ref.

1143 P06A

1. Do not scale
2. Read figured dims only
3. If in any doubt ask

Copyright Reserved Inglis Badrashi Ltd

PLANNING

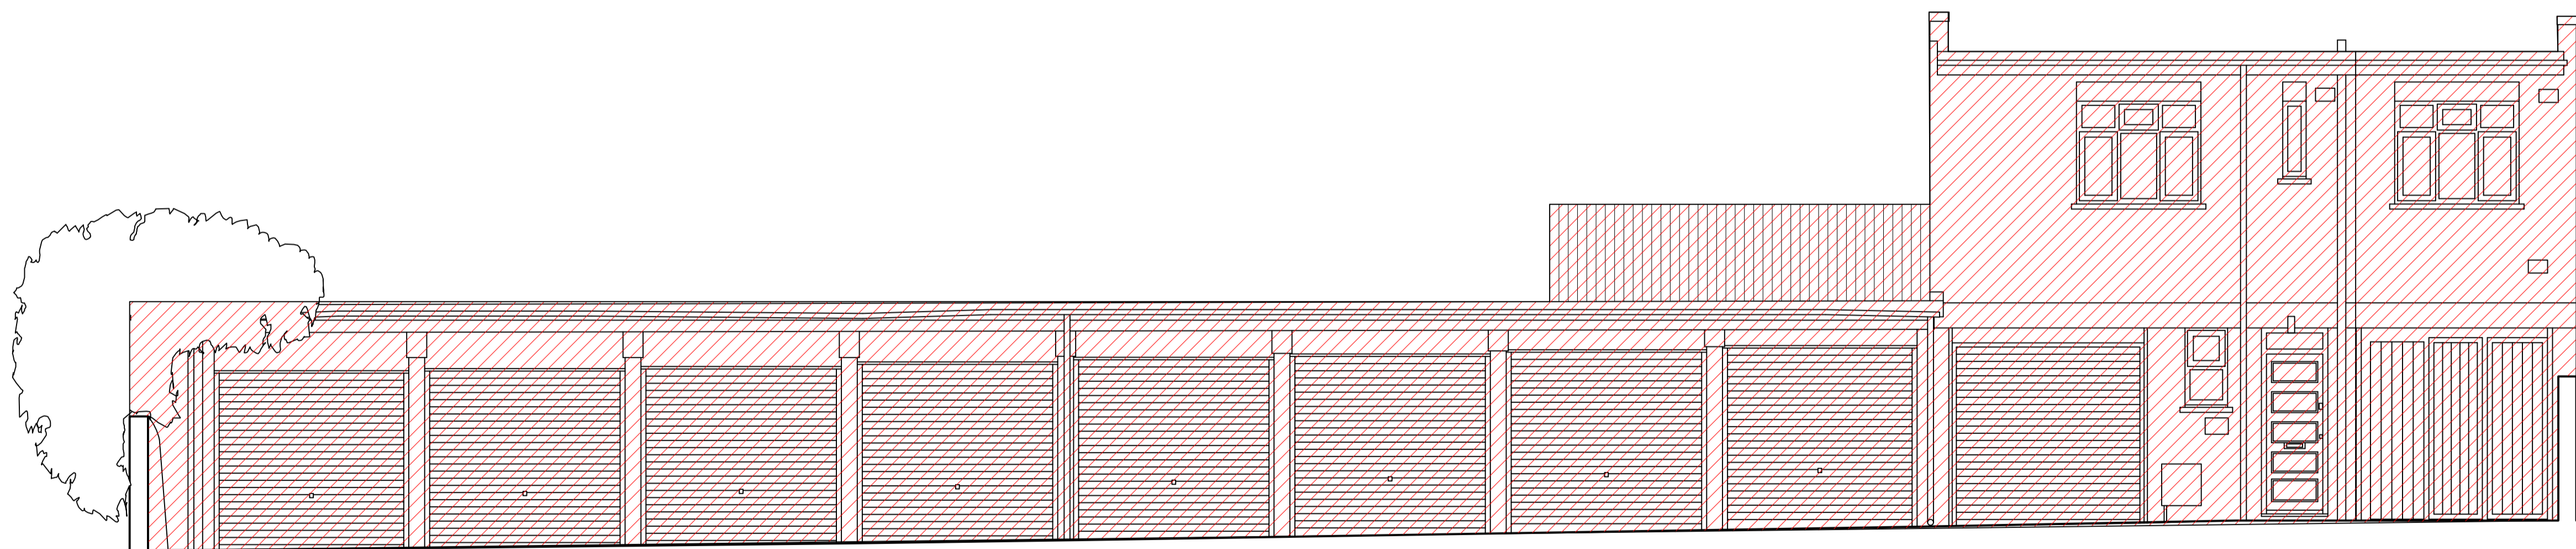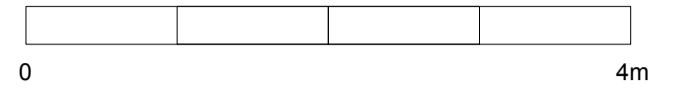

A 20/06/2024 Planning Issue

Revisions



Client **Bankway Properties Ltd**

Project **Hylda Court NW5 1RE**

Drawing **Existing North Elevation Rear Block**


Scale **1:50@A1** Date **Jan 22**

Ref. **1143 P07A**

1. Do not scale
2. Read figured dims only
3. If in any doubt ask

Copyright Reserved Inglis Badrashi Ltd

PLANNING

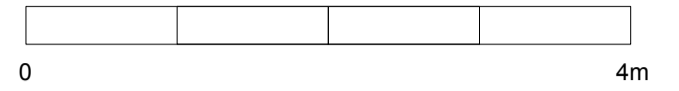

A 20/06/2024 Planning Issue

Revisions



Client **Bankway Properties Ltd**

Project **Hylda Court NW5 1RE**

Drawing **Existing Rear South Elevation**


Scale **1:50@A1** Date **Jan 22**

Ref. **1143 P08A**

1. Do not scale
2. Read figured dims only
3. If in any doubt ask

Copyright Reserved Inglis Badrashi Ltd

PLANNING

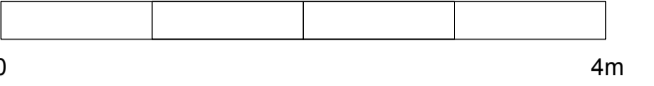

A 20/06/2024 Planning Issue

Revisions

 020 7580 8808
www.ibla.co.uk
postroom@ibla.co.uk

Client **Bankway Properties Ltd**

Project **Hylda Court NW5 1RE**

Drawing **Existing East Elevation**

Scale **1:50@A1**

Date **Jan 22**

Ref. **1143 P09A**