


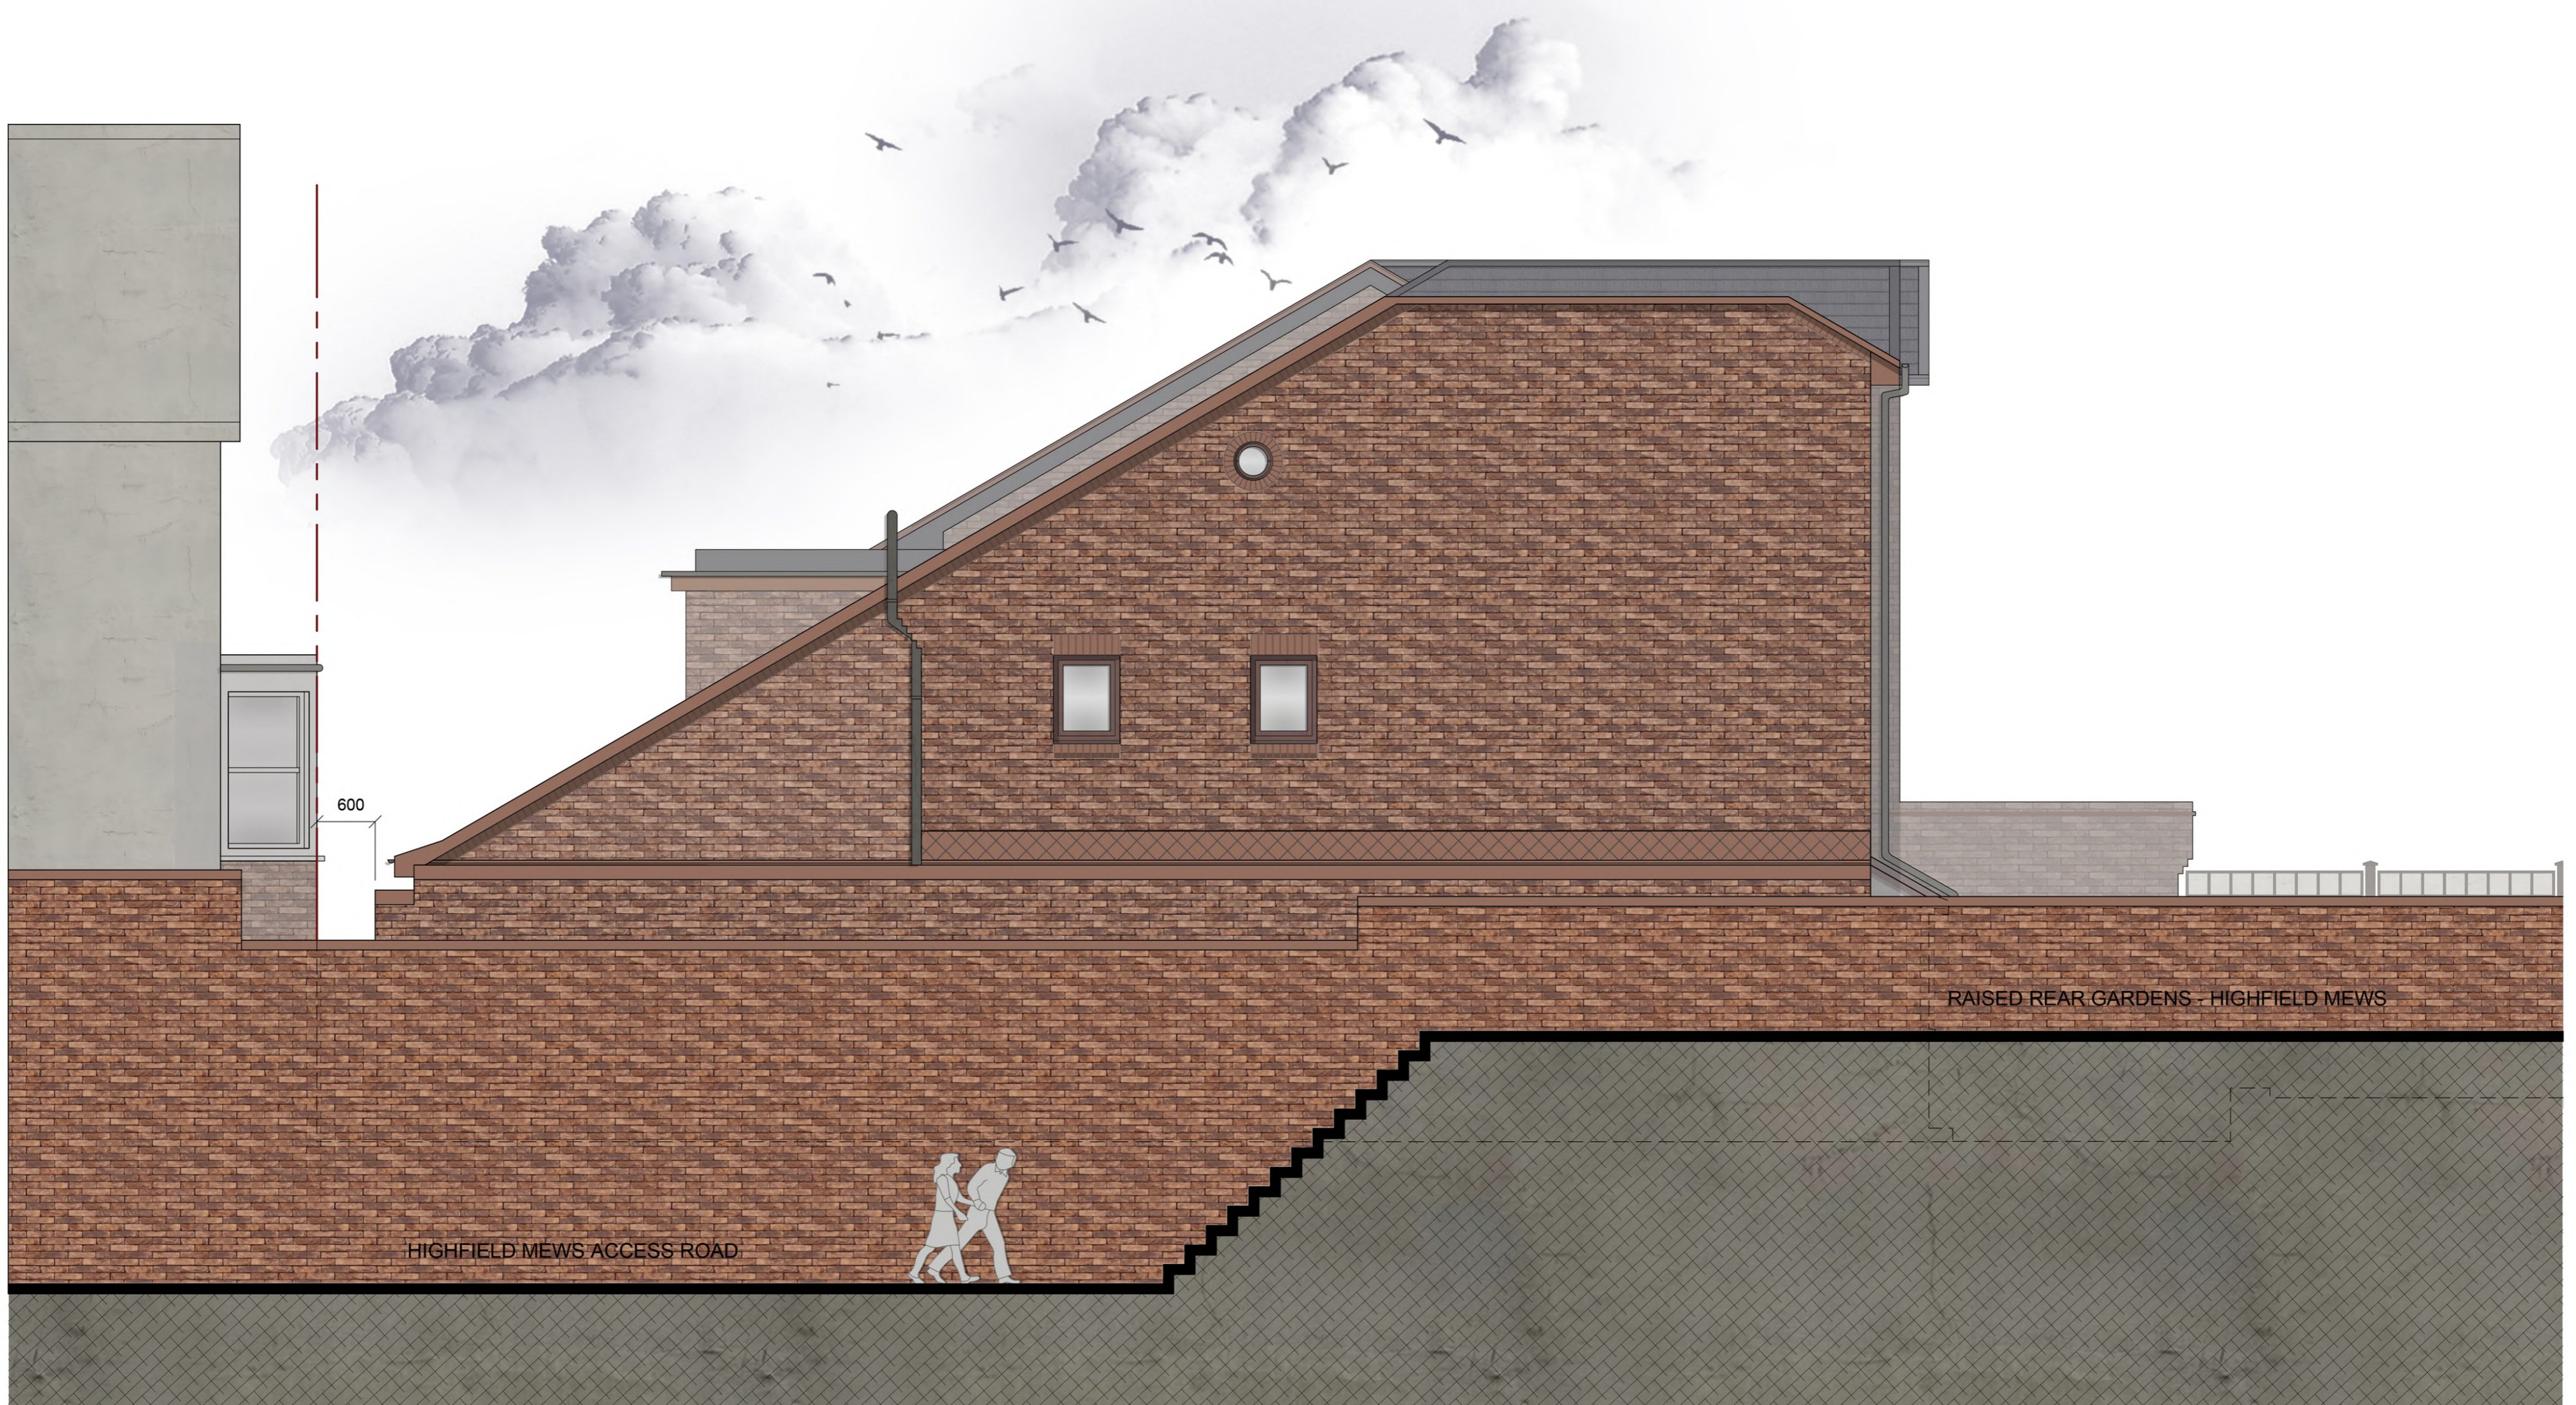


Sectional Elevation A - A'



Sectional Elevation B - B'

GENERAL NOTES

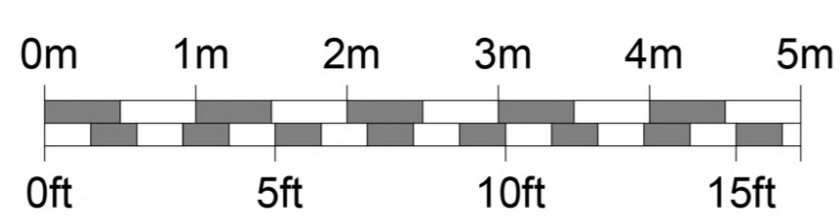

REVISION

DATE	DESCRIPTION	No
17/06	Reduction of Laundry Roof Height	A
22/09	600mm Set back of Laundry	C

Project Address

2 Banister Mews, West  
Hampstead,  
London NW6 3RQ

Drawing Title

Opt2. Single house  
Proposed  
Sections



E: simonidevetzi@gmail.com  
A: 10 The Walk, Fox Lane, London N13 4AA

Author  
Simoni Devetzi

Date  
February 2024

Scale  
1:50 at A1 or 1:100 at A3

Drawing No.

P06

Rev.

C