



NOTE:
REFER TO CK DWG 050 / 051 FOR DETAILS AND SECTIONS.

1 BOUNDARY WALL 3D VIEW - 01

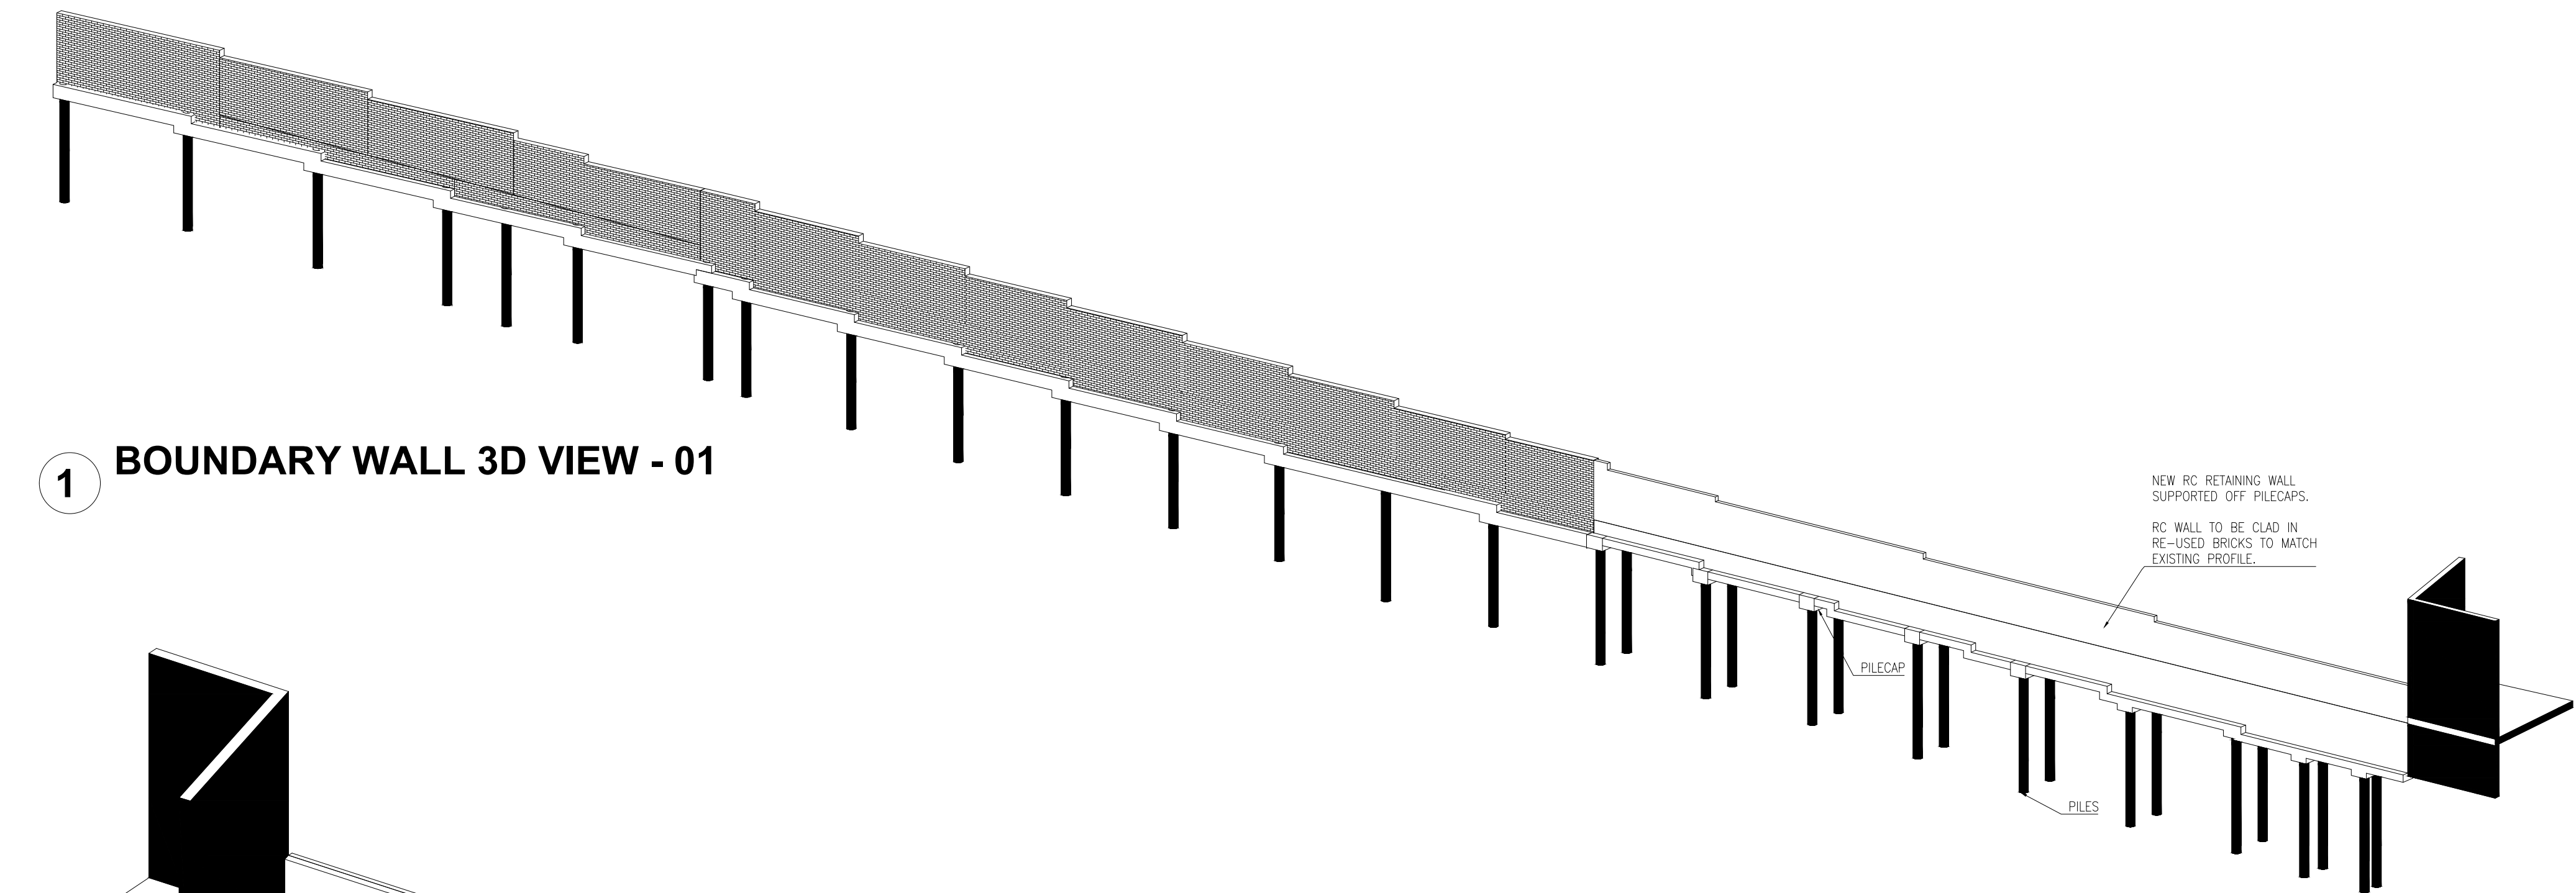

2 BOUNDARY WALL 3D VIEW - 02

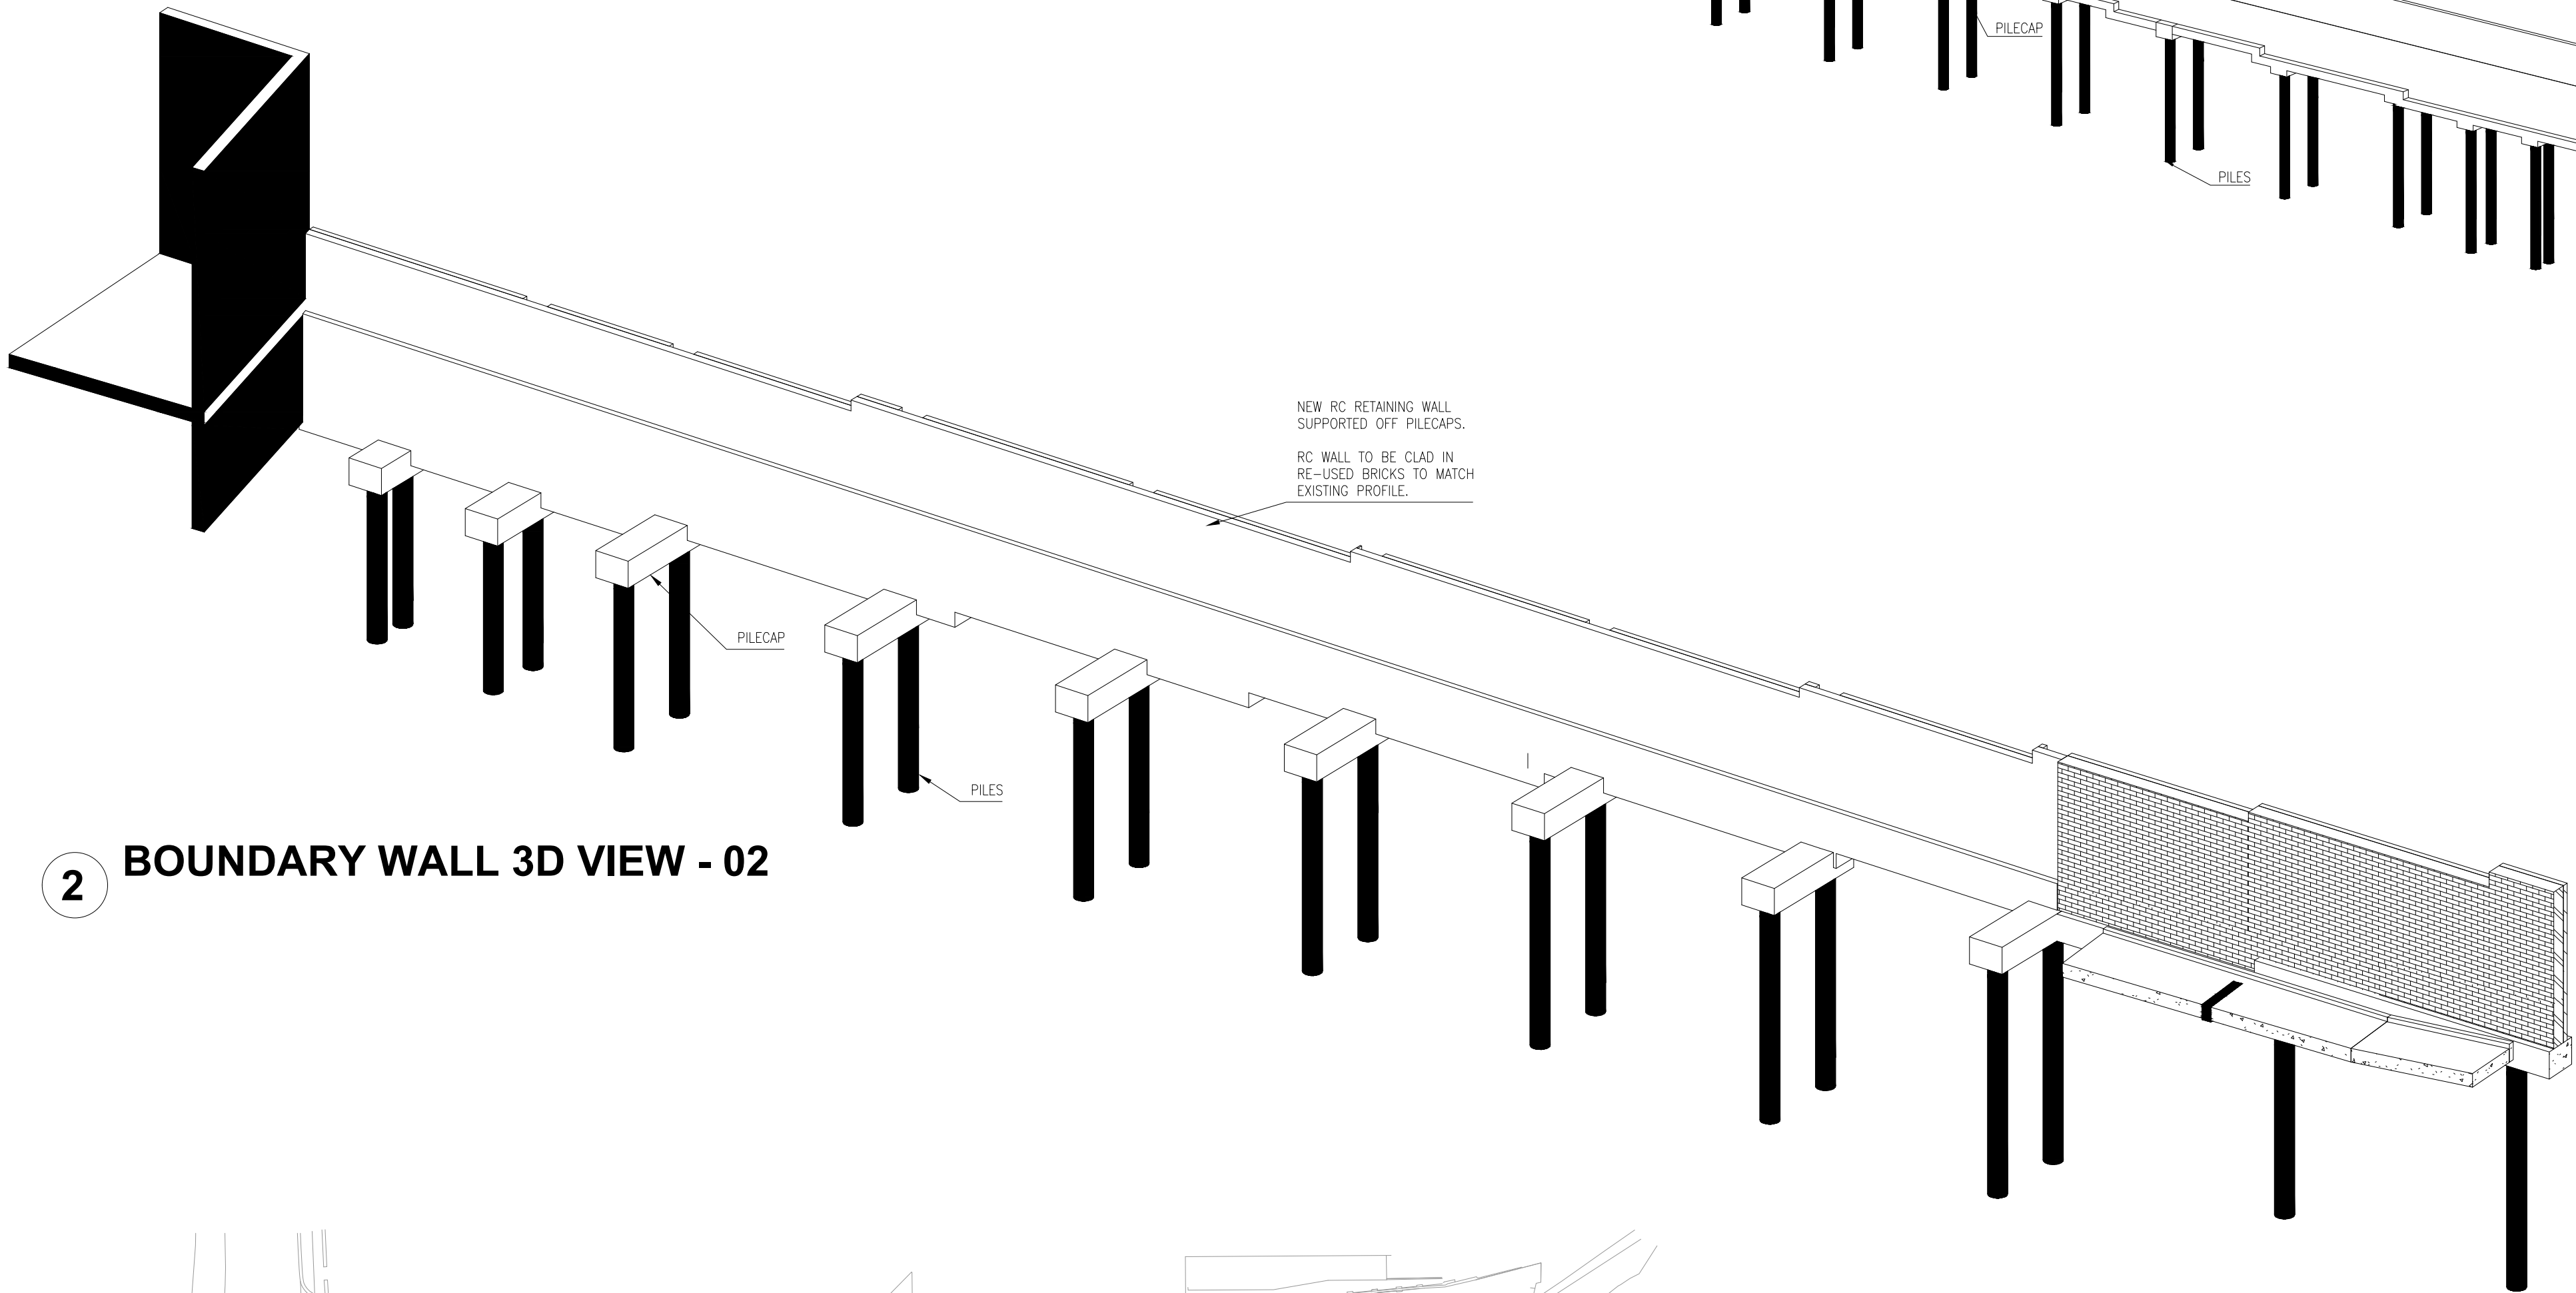


KEY PLAN

B	Drawing Revised	12/09/2024
A	Drawing Revised	22/08/2024
No.	REVISIONS	Date

F_o-6L/1

DRAWING STATUS		
P PRELIMINARY	A APPROVAL	T TENDER
C CONSTRUCTION	R RECORD	I INFORMATION

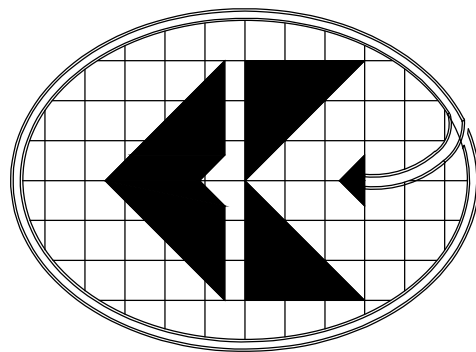

COYLE KENNEDY
Consulting Engineers

Third Floor,
GW Business Centre,
Great West House,
Great West Road,
Brentford TW8 9DF,
England
Tel: +44(0)203 393 1174 Website: www.coylekenedy.com
Fax: +44(0)203 004 1234 email: mail@coylekenedy.com

PROJECT
82 Fitzjohns Avenue, Hampstead, London

CLIENT
JLCC

TITLE
Spring Walk Boundary Wall 3D

PROJECT No.	24-065	STATUS - DRAWING No.	
DATE	06/09/2024	P-052	
SCALE	at A1	BY DB	CHECKED SP
		DRAWING REV. B	