




4503\_First  
Floor\_Plan\_Detail\_Secondary  
Glazing Left Hand Jamb

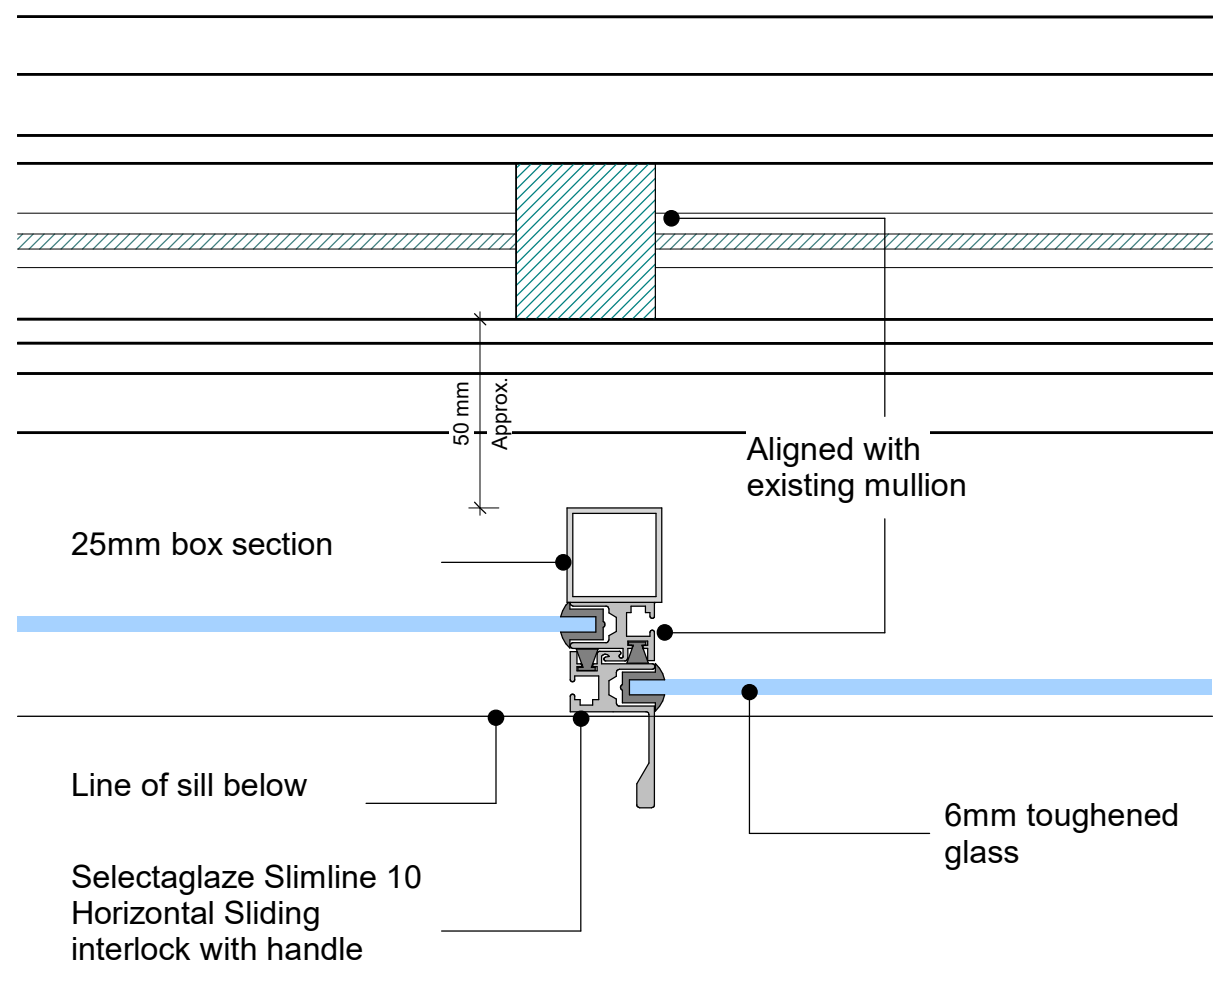


4503\_First  
Floor\_Plan\_Detail\_Secondary  
Glazing Interlock

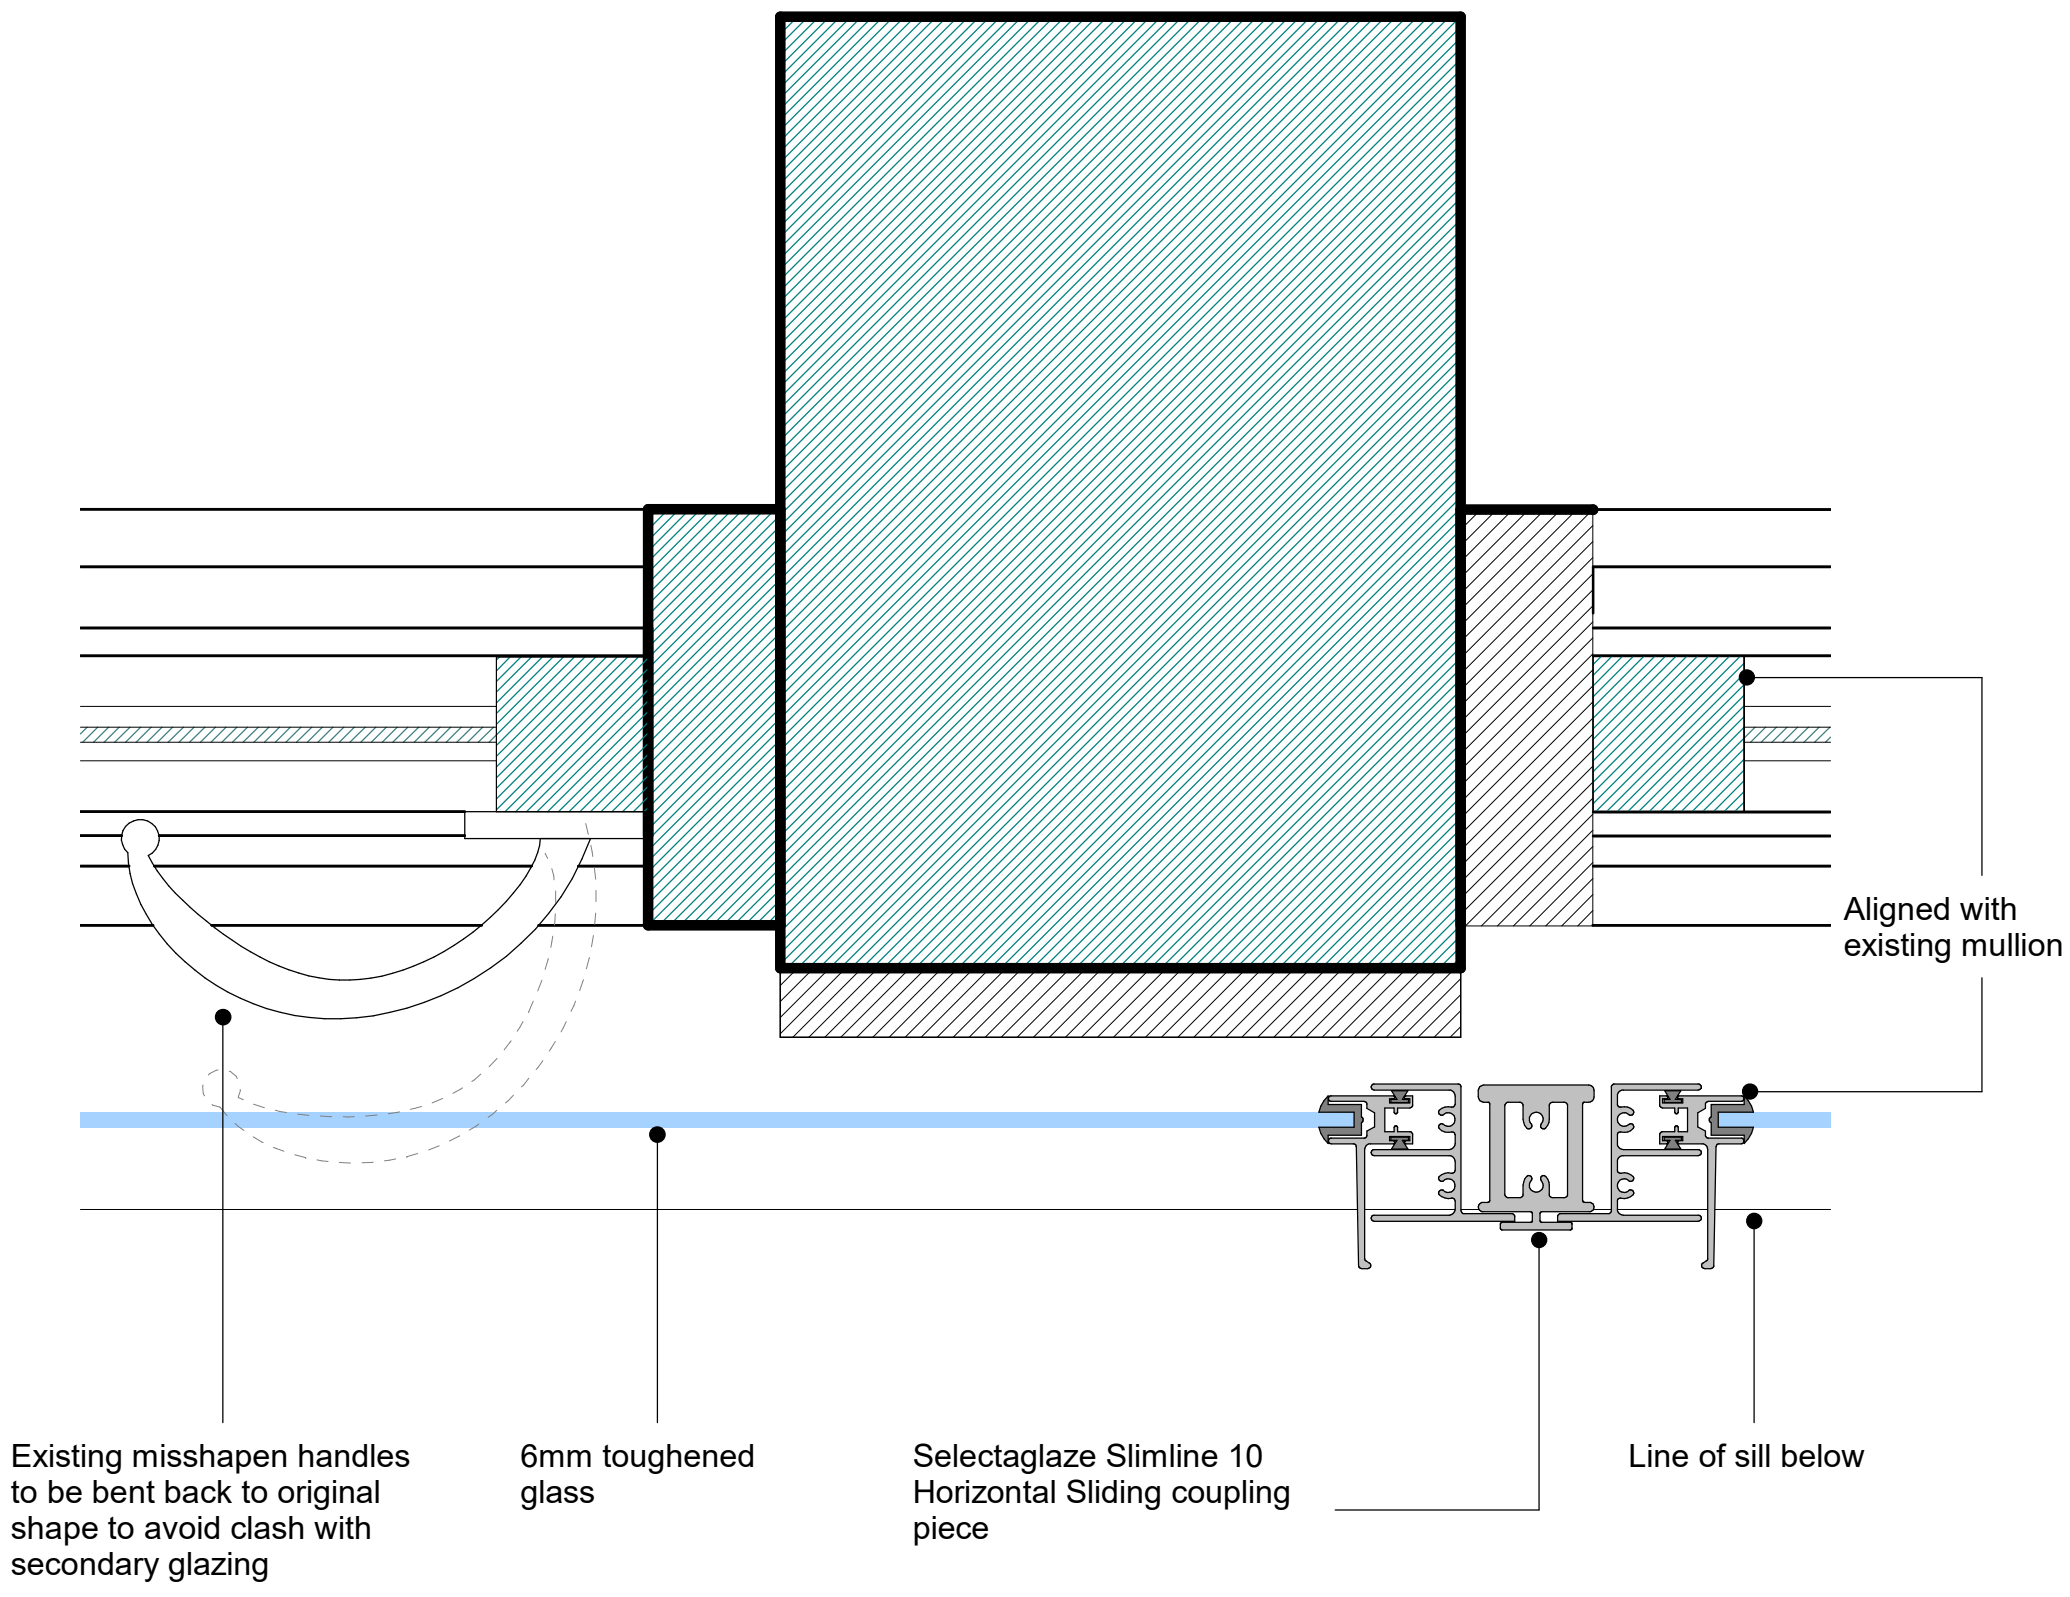


4503\_First  
Floor\_Plan\_Detail\_Secondary  
Glazing Coupling Piece

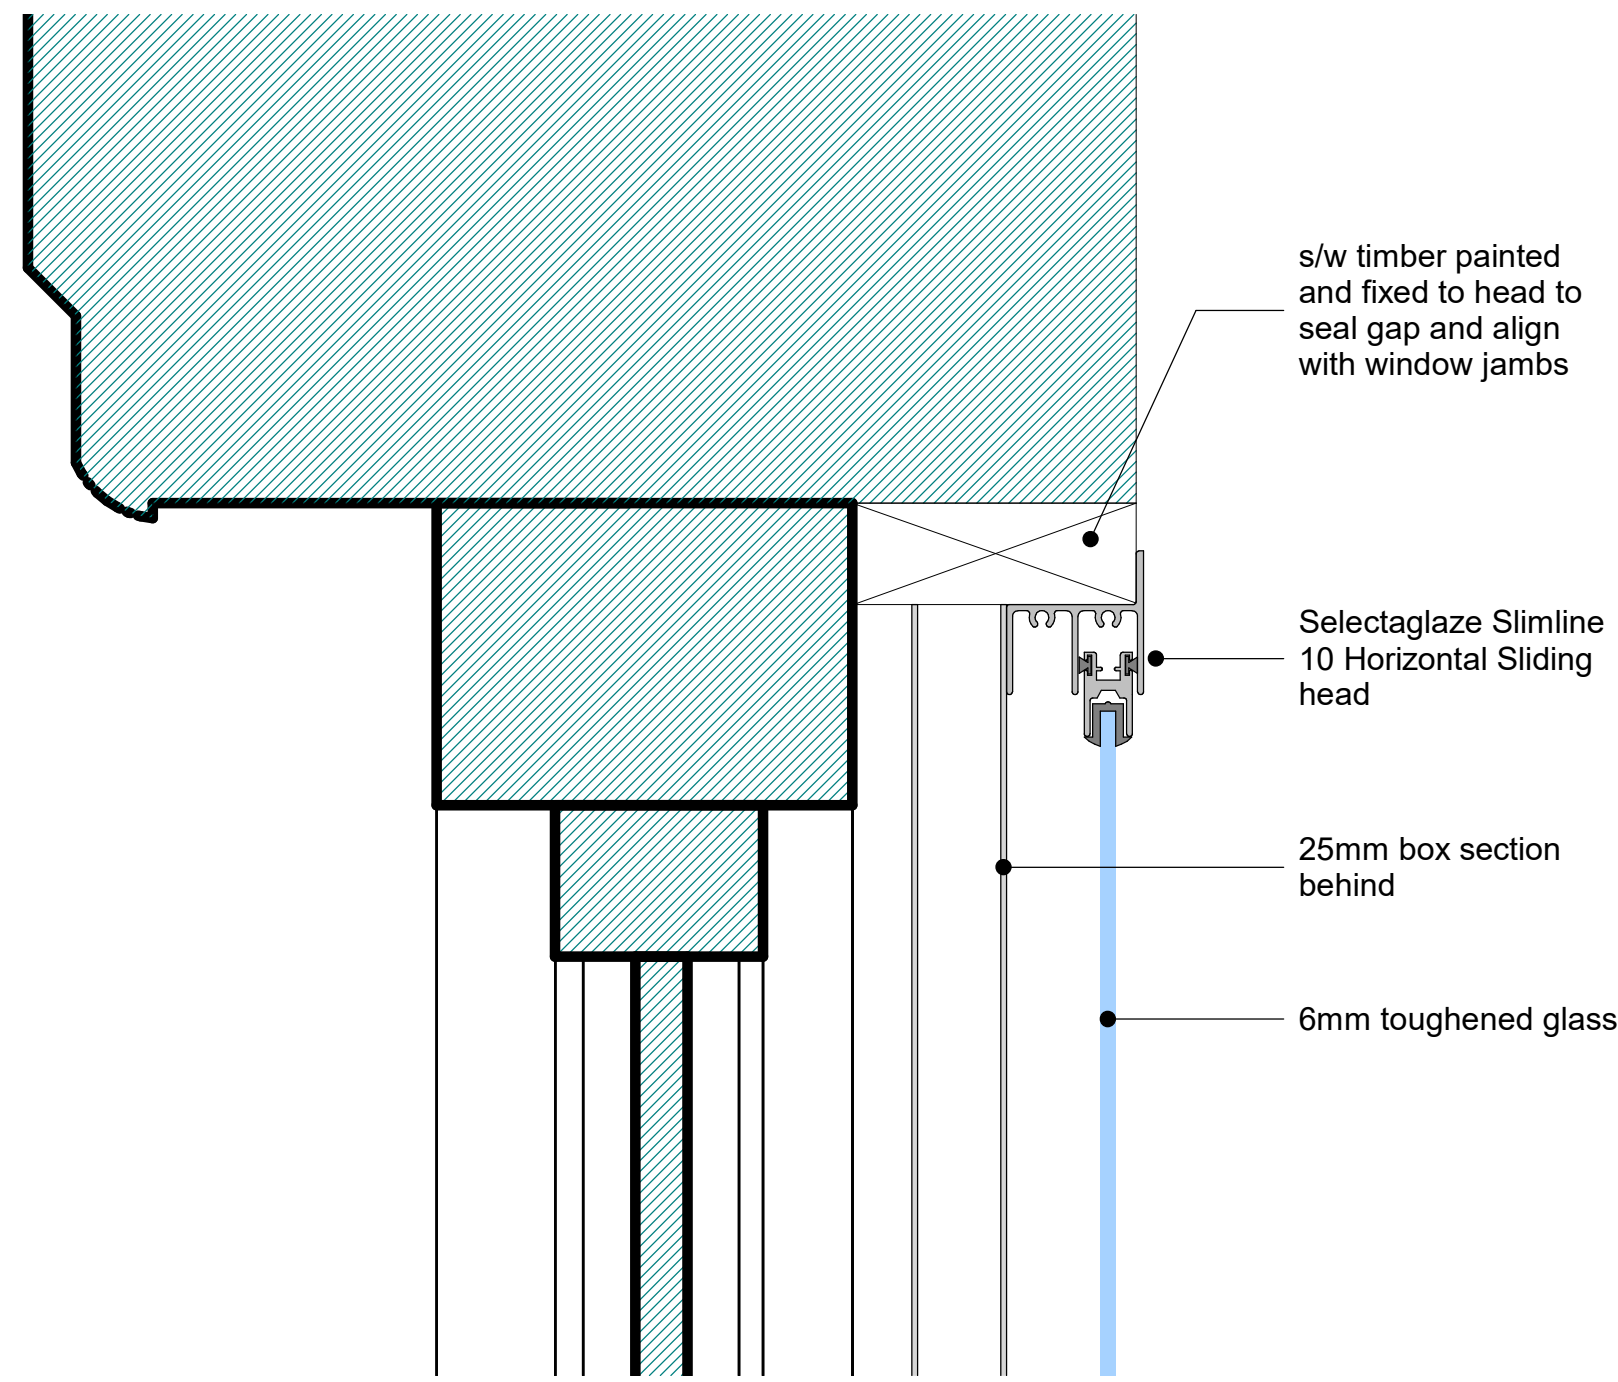


4503\_First  
Floor\_Section\_Detail\_Secondary  
Glazing Detail Head

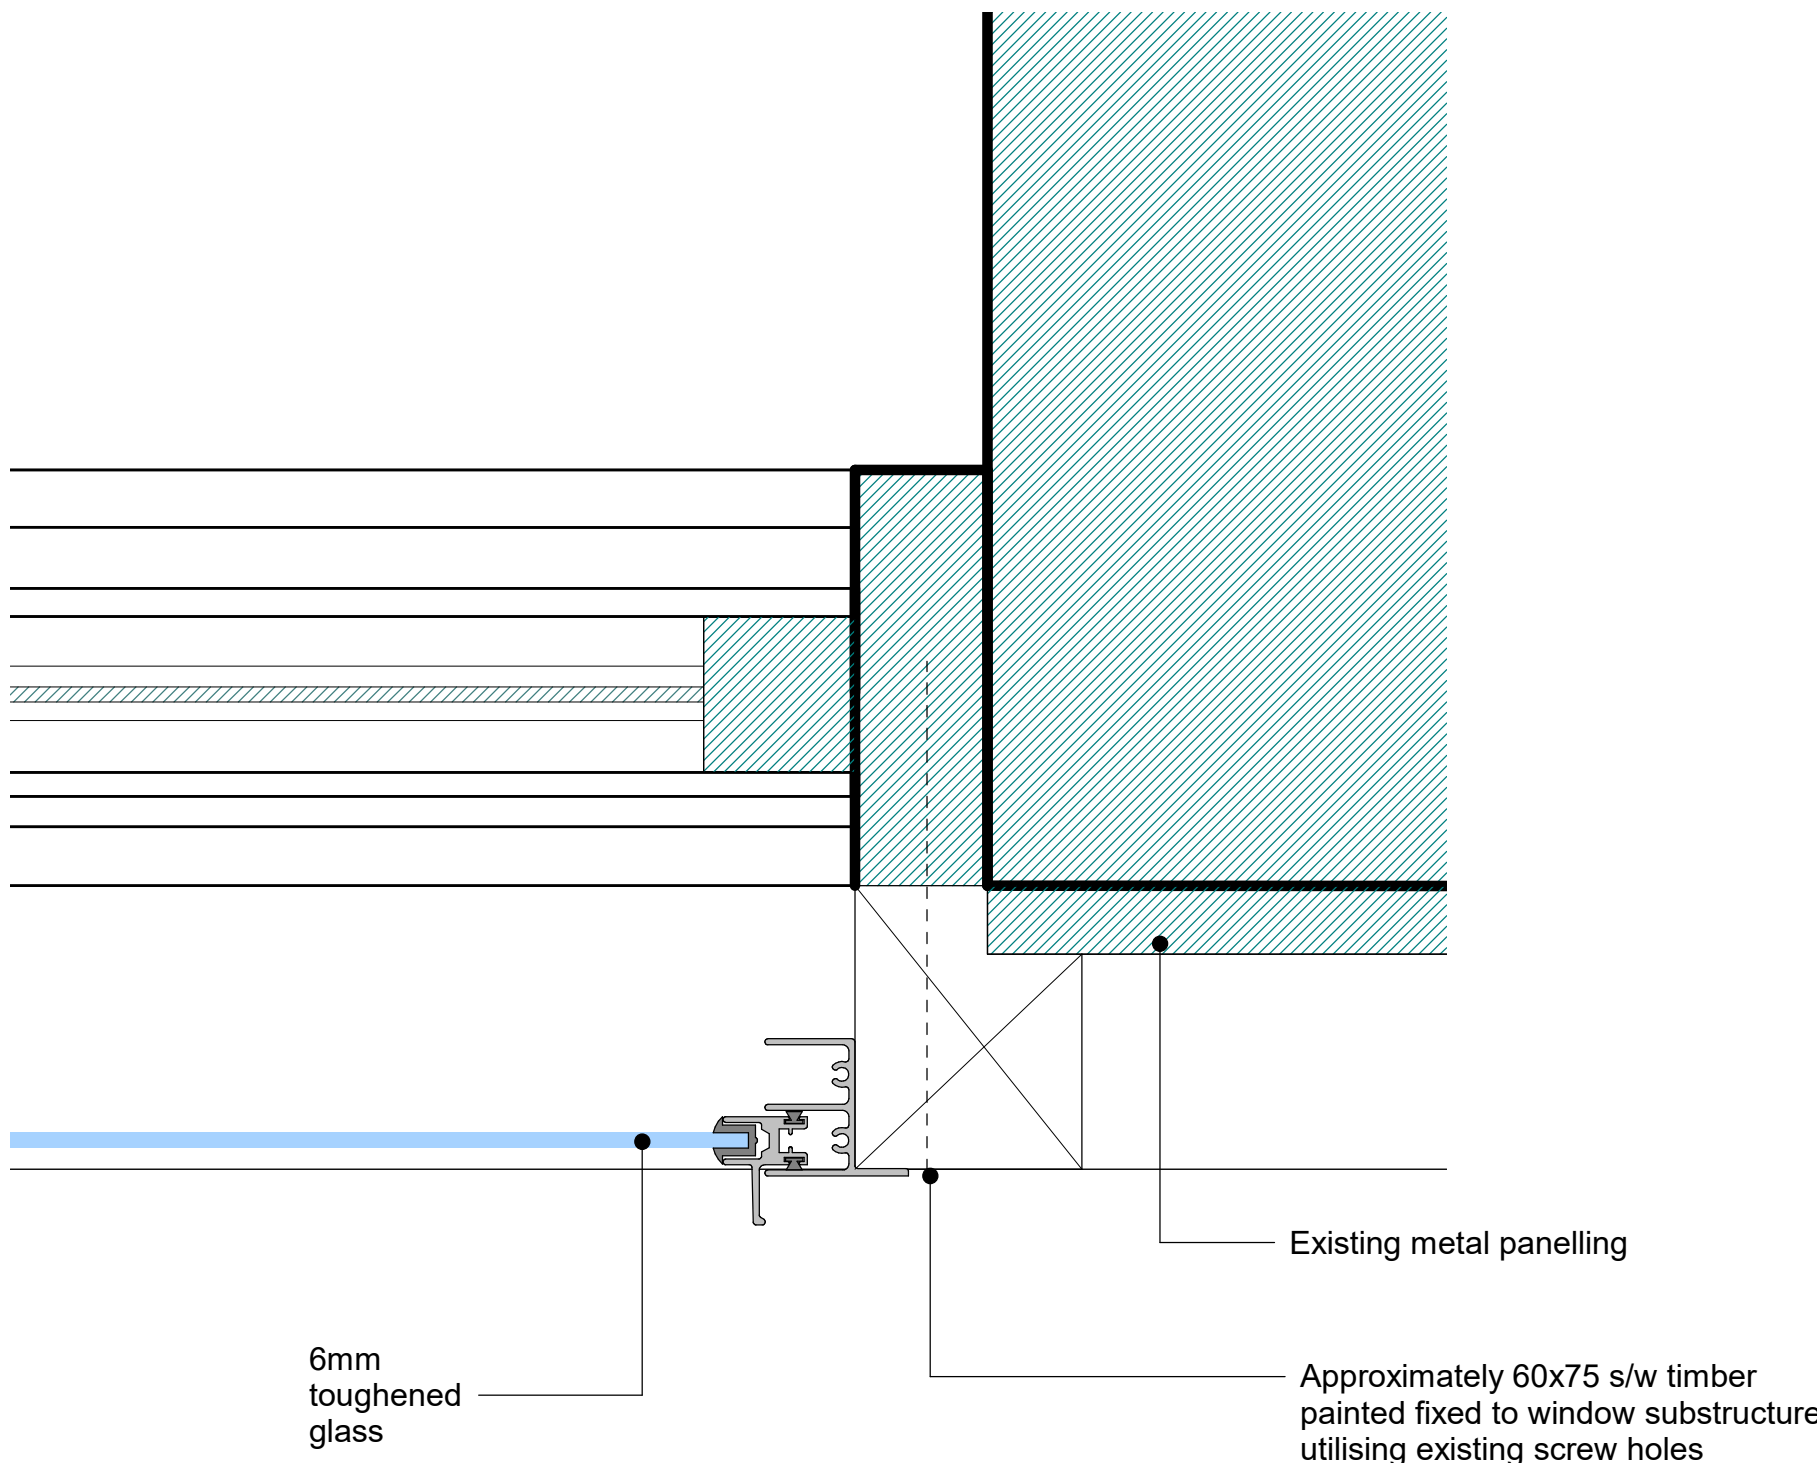


4503\_First  
Floor\_Plan\_Detail\_Secondary  
Glazing Right Hand Jamb

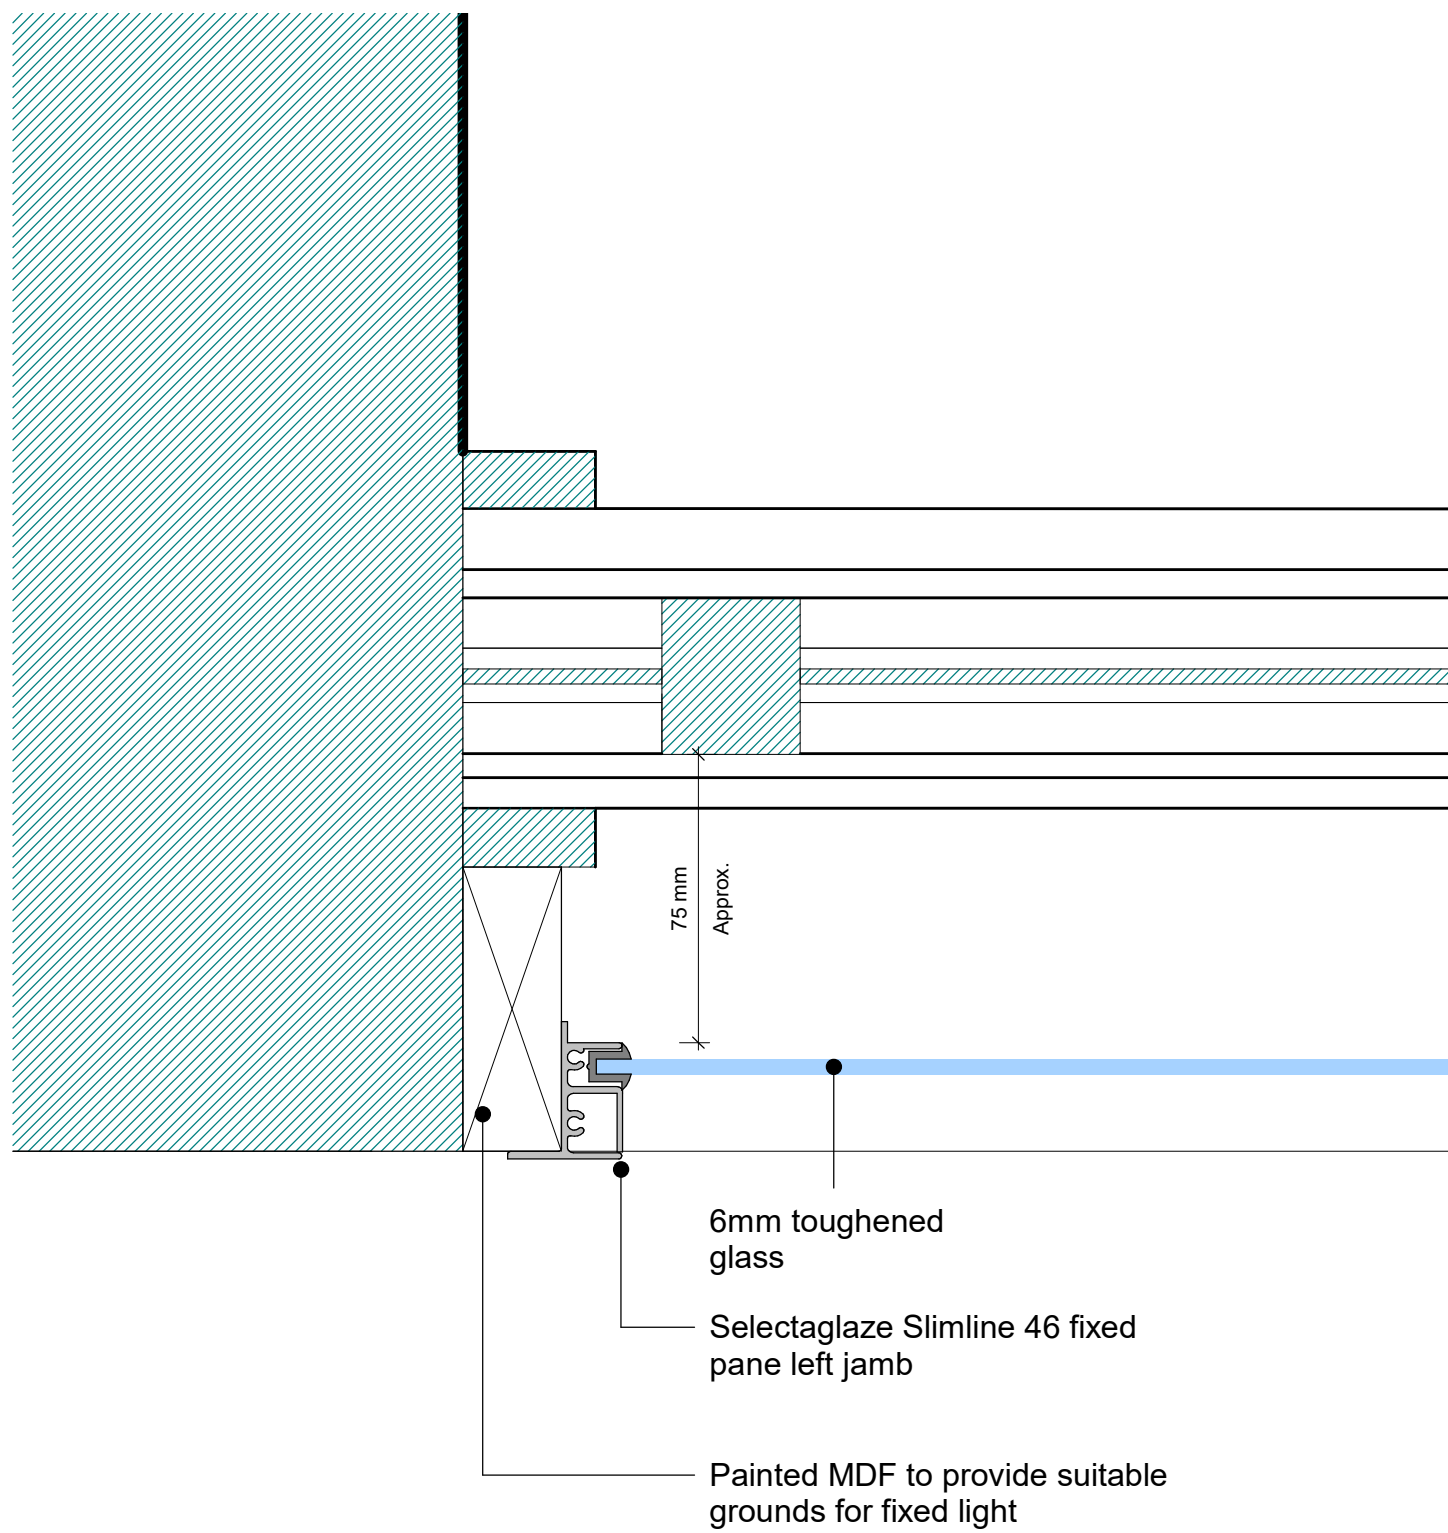


4503\_First  
Floor\_Plan\_Detail\_Secondary  
Glazing Fixed Panel Left Jamb

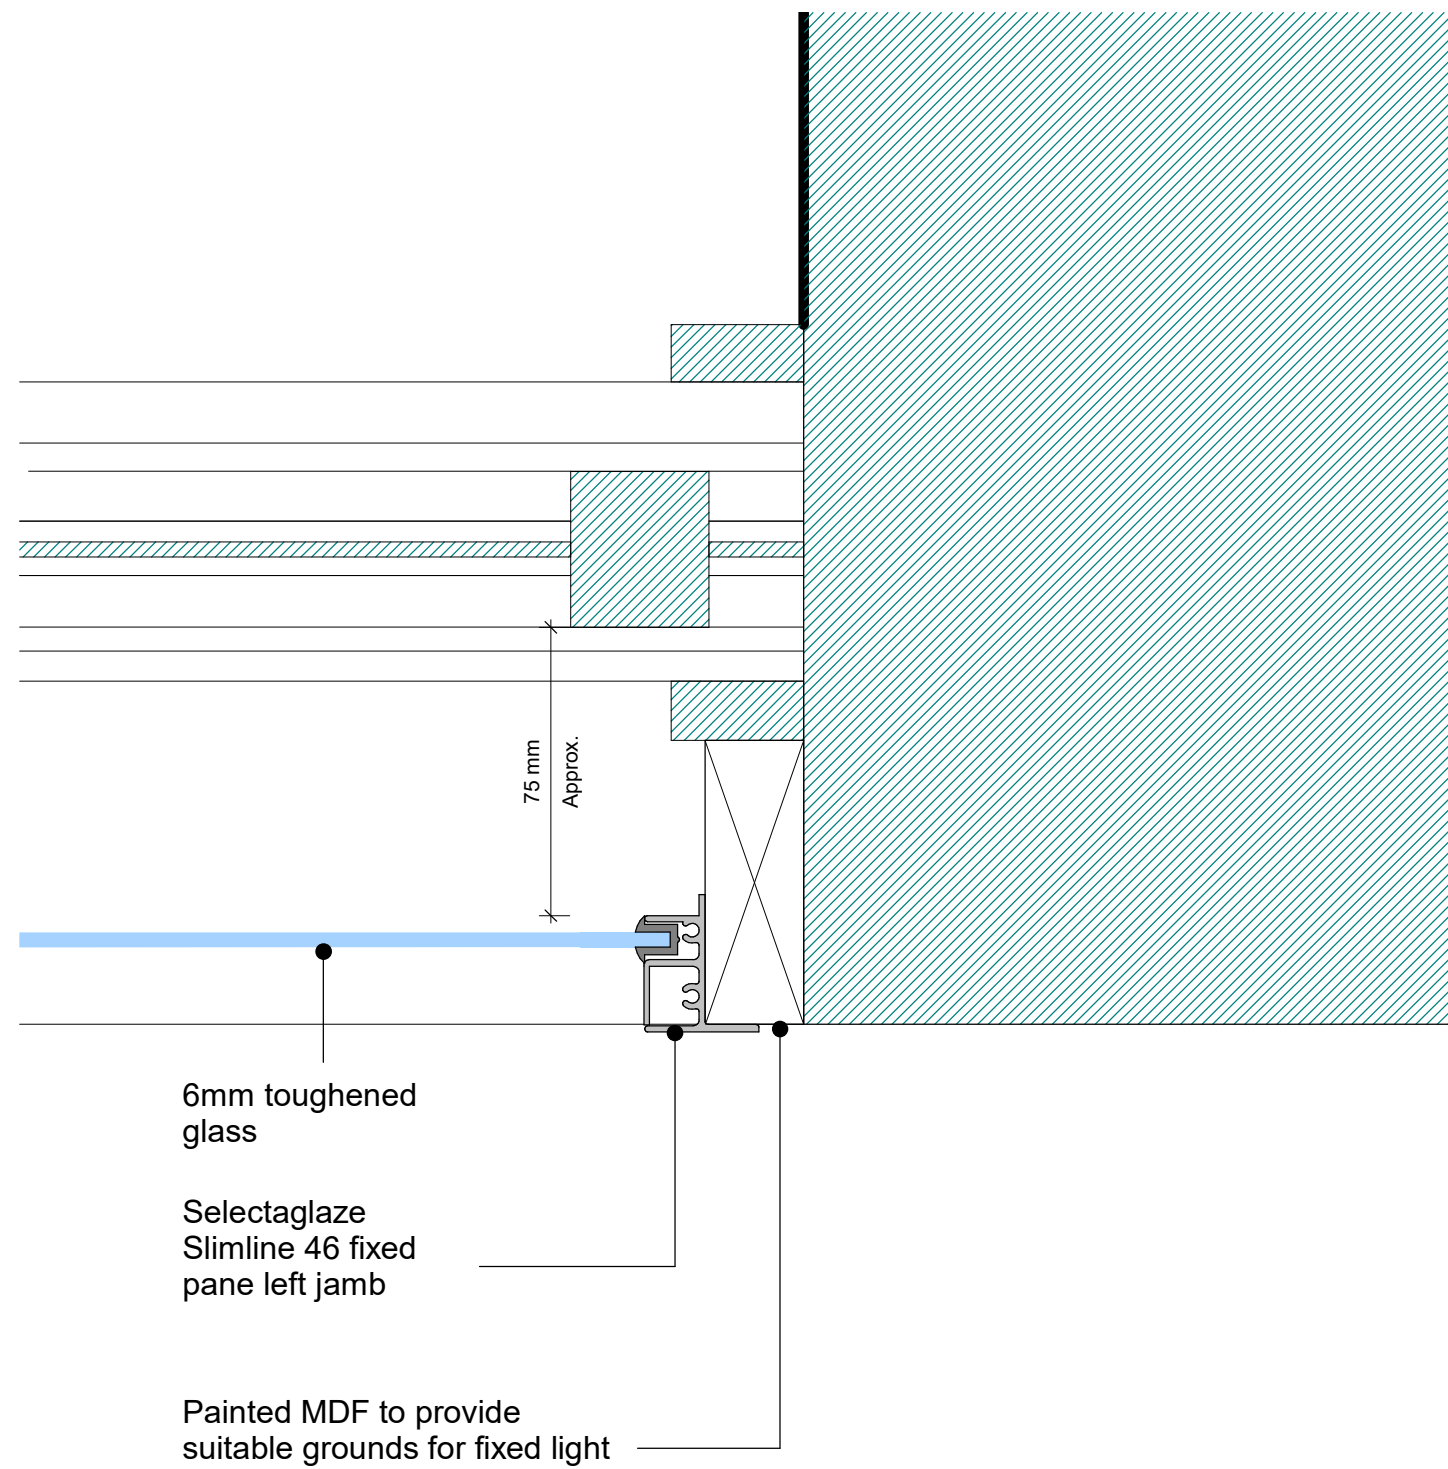

4503\_First  
Floor\_Plan\_Detail\_Secondary  
Glazing Fixed Panel Right Jamb

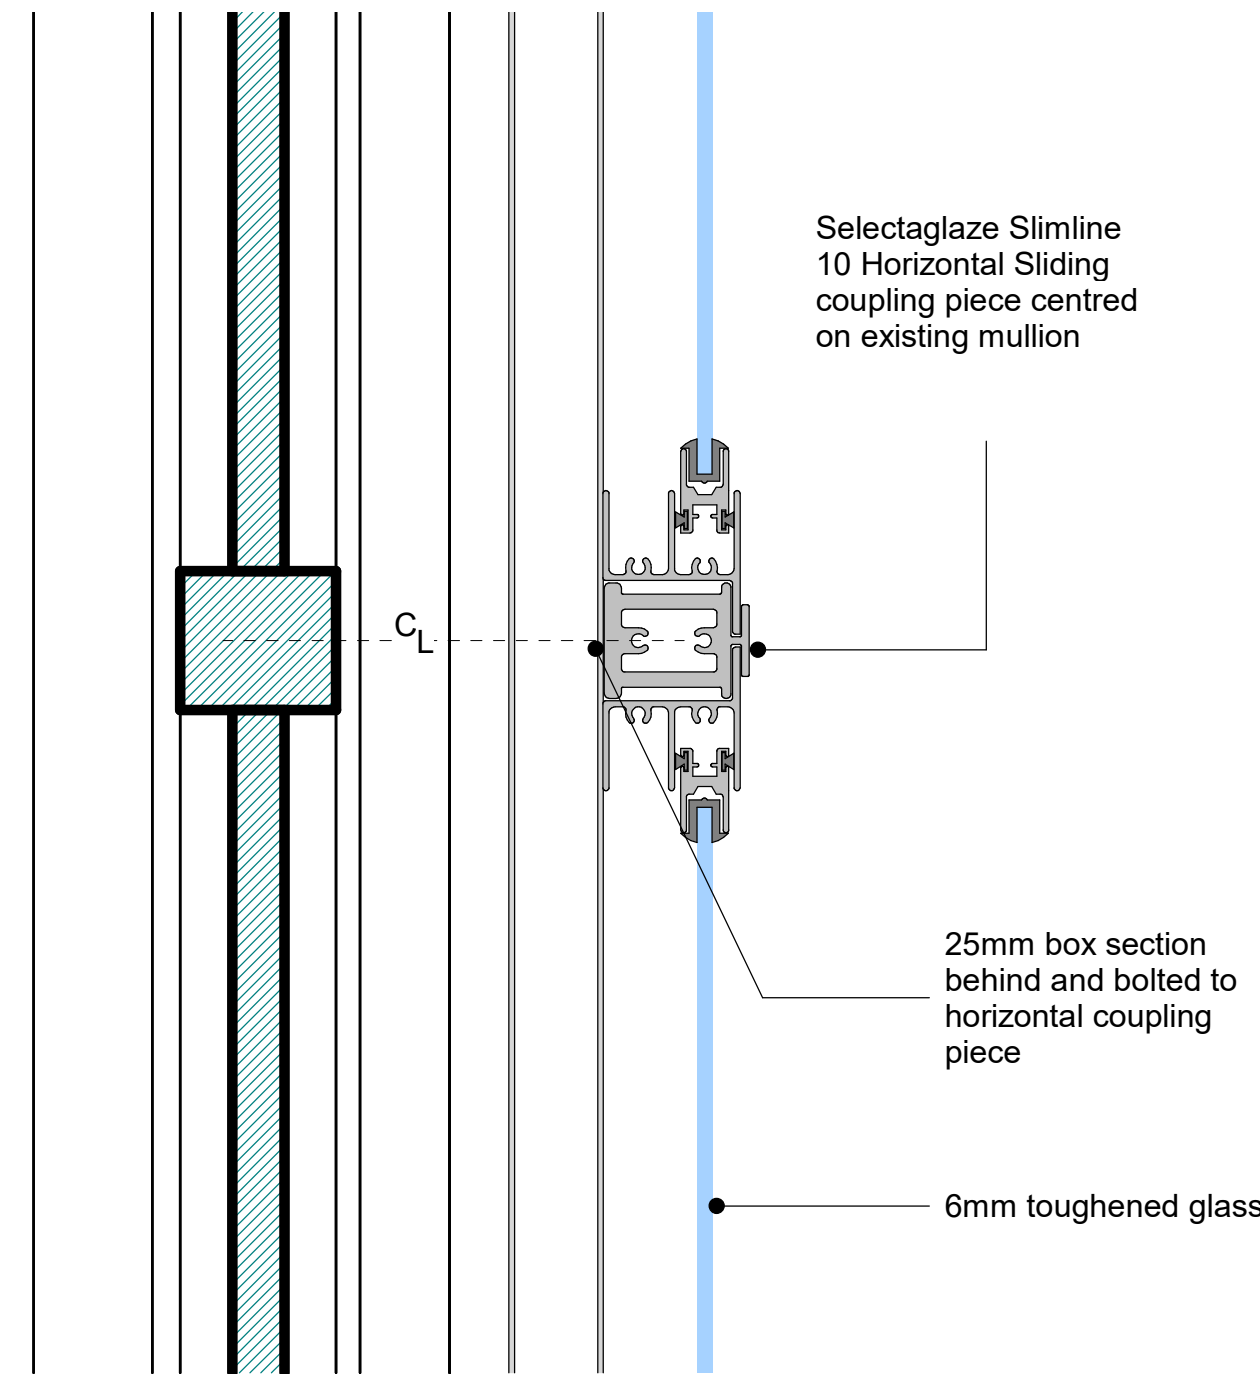

4503\_First  
Floor\_Section\_Detail\_Secondary  
Glazing Detail Coupling Piece

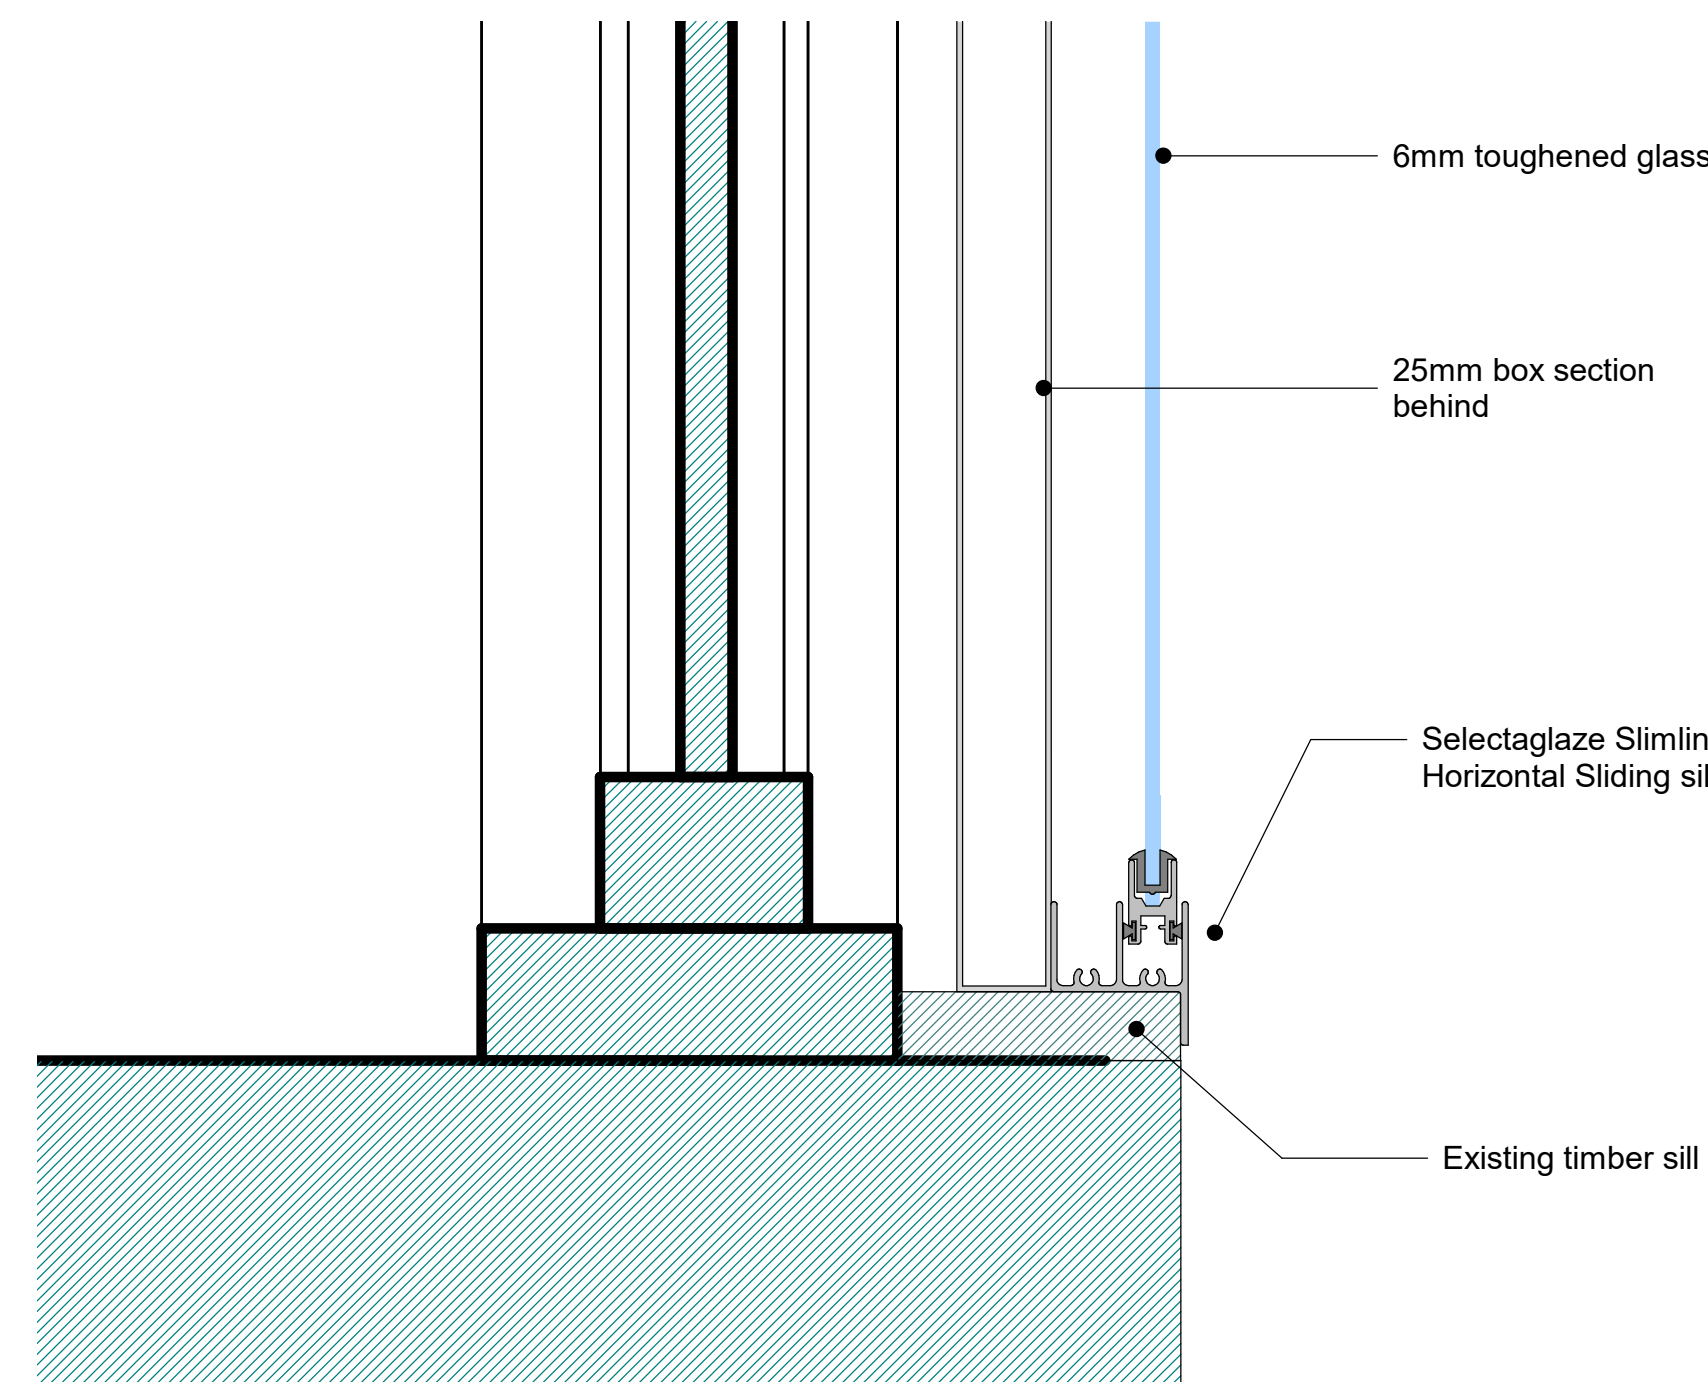

4503\_First  
Floor\_Section\_Detail\_Secondary  
Glazing Detail Sill