



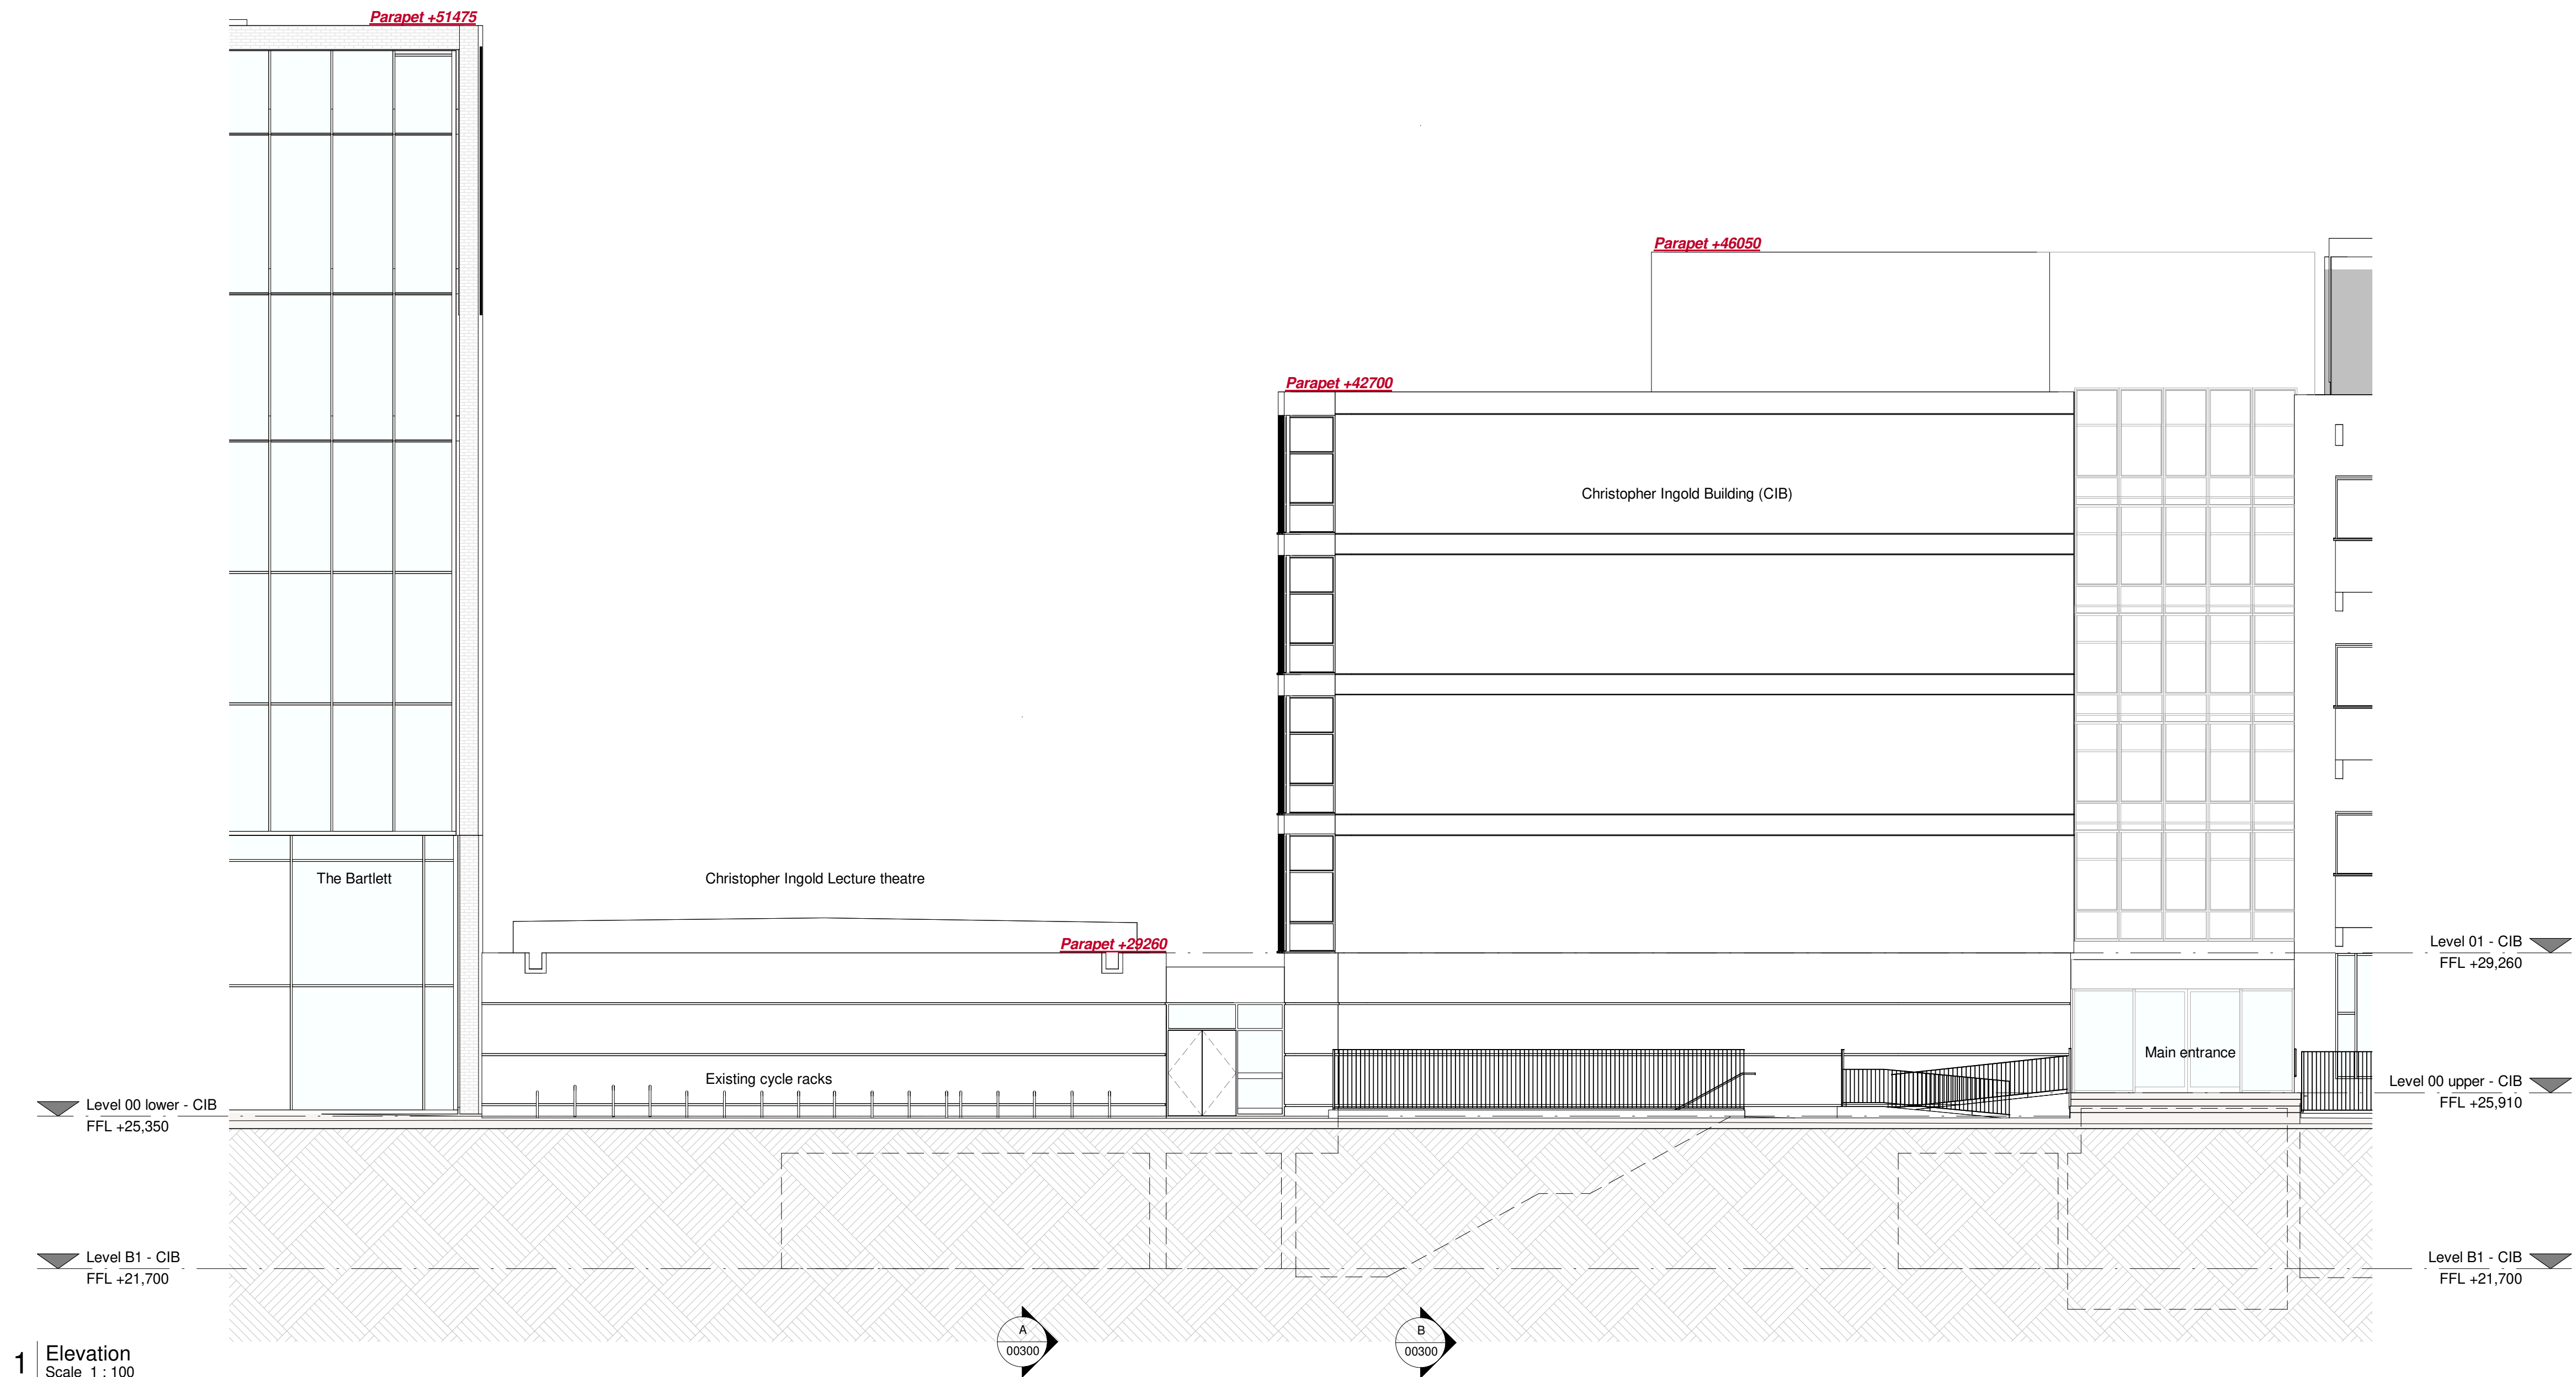

1 | Elevation
Scale 1 : 100

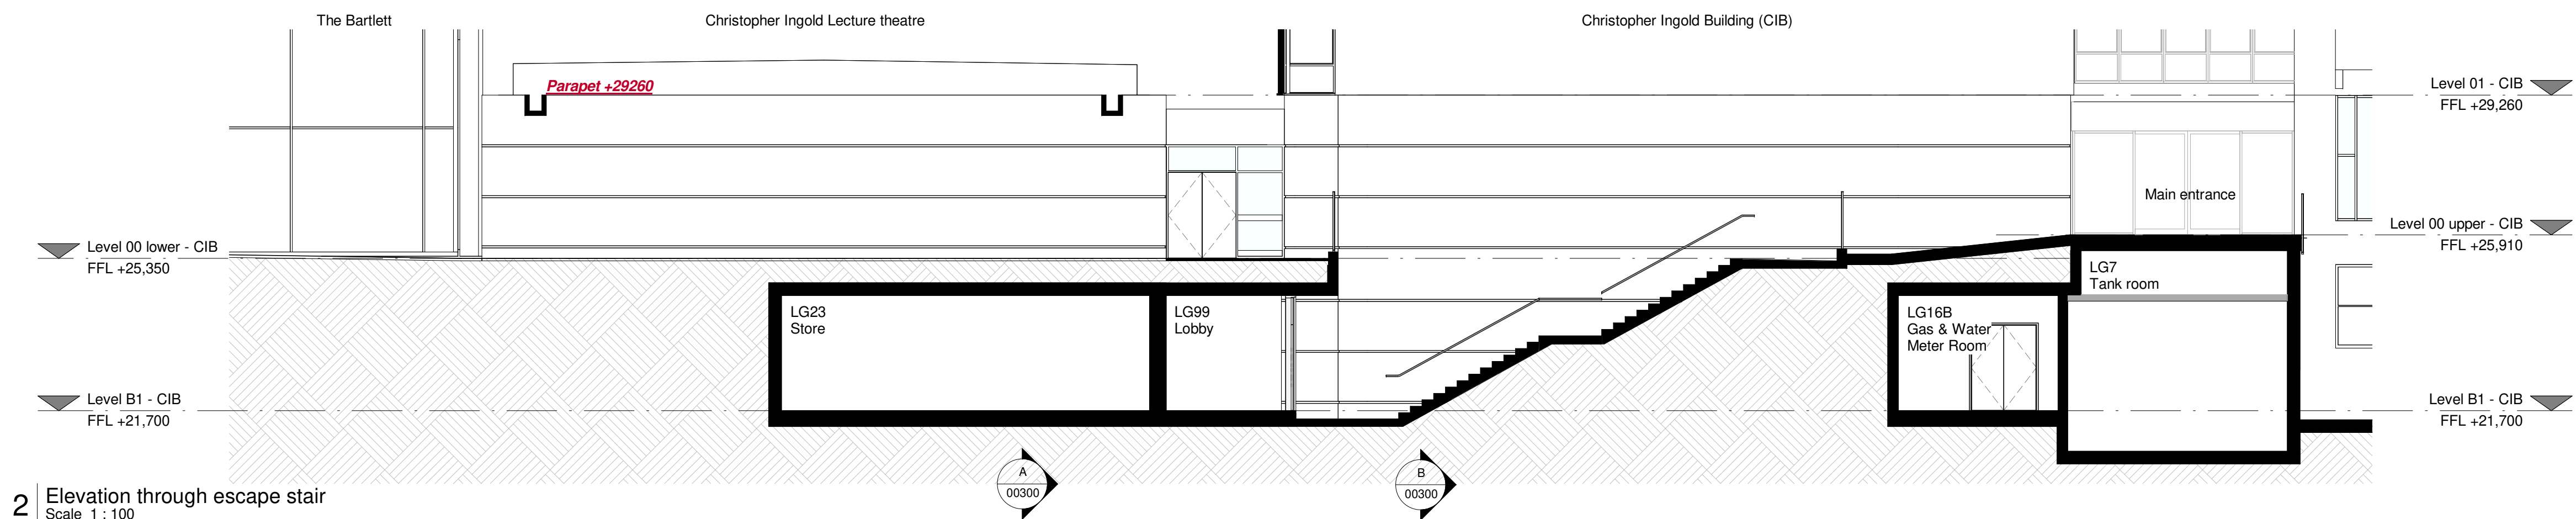

2 | Elevation through escape stair
Scale 1 : 100

Rev.	Date	Description
P01	09/07/2024	Draft issue for planning.
P02	19/07/2024	Updated to suit planning consultant's comments.
P03	01/08/2024	Updated to suit planning consultant's comments.
P04	13/09/2024	Update to suit design development.

Nicholas Hare Architects

telephone +44 (0)20 7619 1670
fax +44 (0)20 7619 1671
e-mail gordonstreet@nicholasshare.co.uk NHA No. 840

status Preliminary
To be read in conjunction with all relevant information - do not scale

project Green wall & canopy, Gordon Street
for UCL
title GA Elevations - Existing

scale	size	drawing number	rev.
1:100	A1	840-NHA-00-ZZ-D-A-00200	P04

0 5 m