




Rev.	Date	Description
P01	09/07/2024	First issue.
P02	19/07/2024	Updated to suit planning consultant's comments.
P03	01/08/2024	Updated to suit planning consultant's comments.
P04	13/09/2024	Update to suit design development.

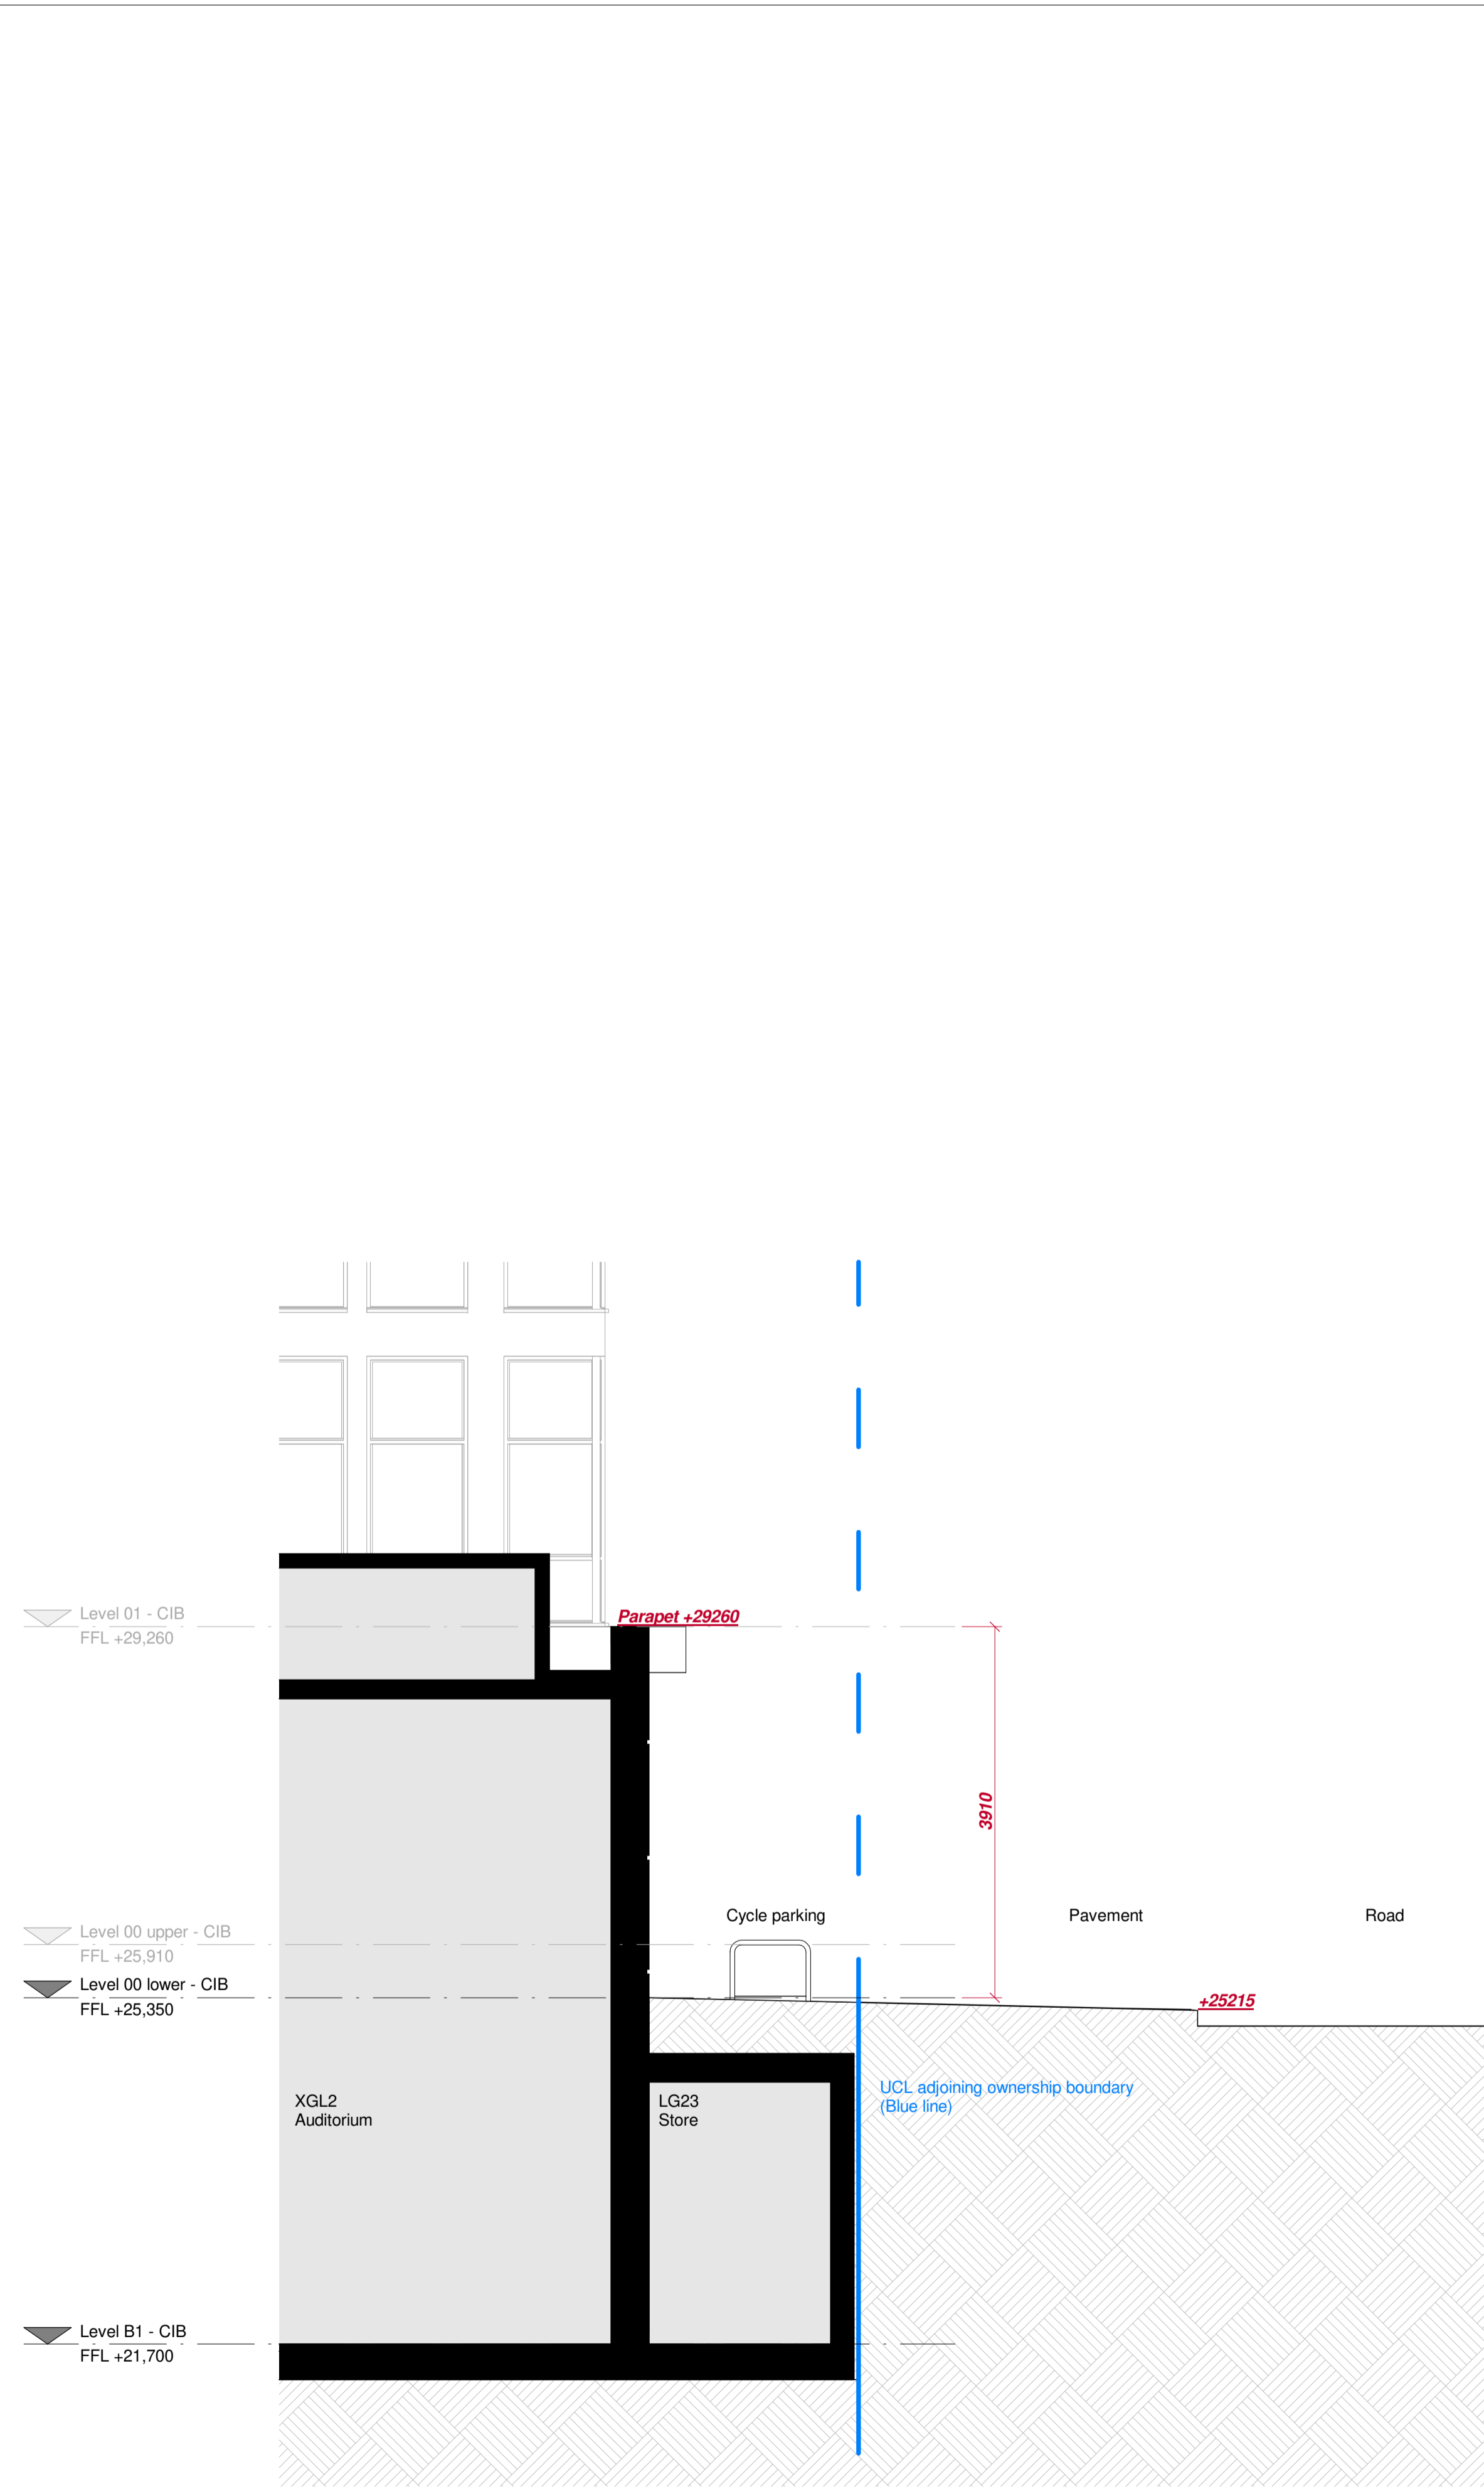

A Section A - Through lecture theatre
Scale 1 : 50

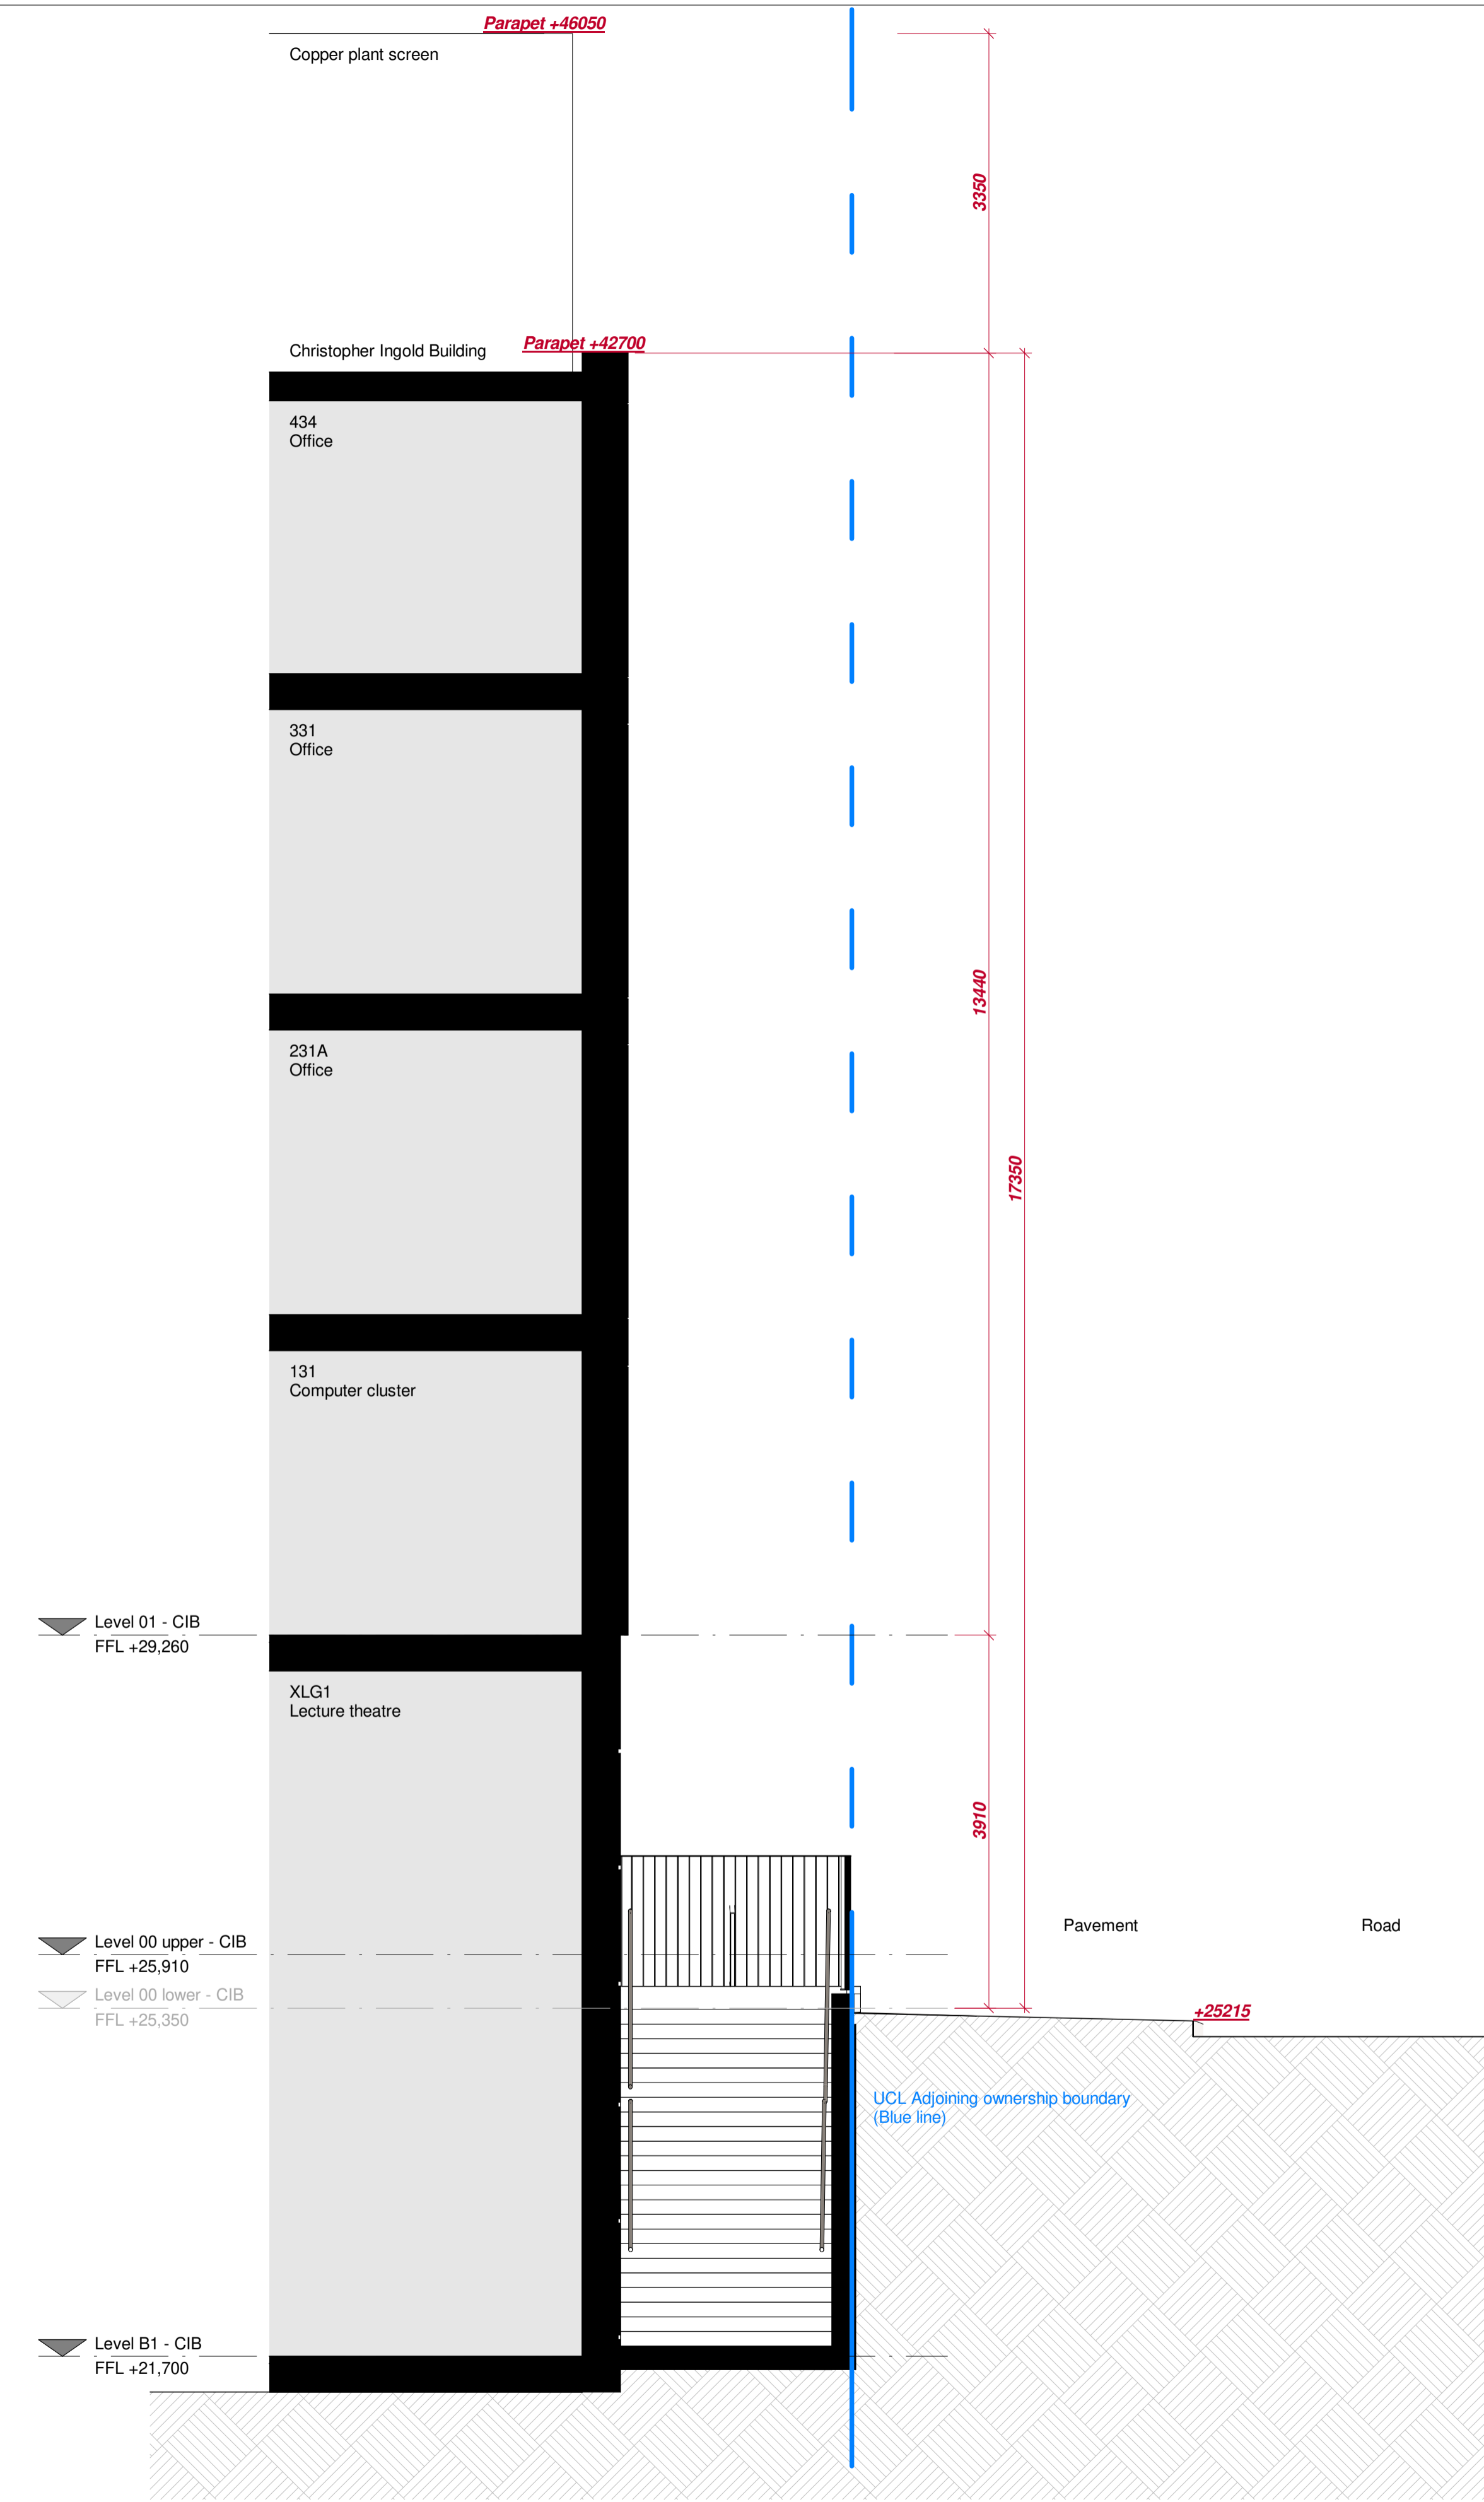

B Section B - Through escape stair
Scale 1 : 50

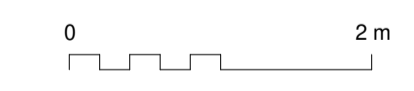

Nicholas Hare Architects

telephone +44 (0)20 7619 1670
fax +44 (0)20 7619 1671
e-mail gordonstreet@nicholashare.co.uk NHA No. 840

status Preliminary
To be read in conjunction with all relevant information - do not scale

project Green wall & canopy, Gordon Street
for UCL
title GA Sections - Existing

scale	size	drawing number	rev.
1:50	A1	840-NHA-00-XX-D-A-00300	P04