




| Rev. | Date | Description |
|------|------------|---|
| P01 | 09/07/2024 | First issue. |
| P02 | 19/07/2024 | Updated to suit planning consultant's comments. |
| P03 | 01/08/2024 | Updated to suit planning consultant's comments. |
| P04 | 13/09/2024 | Update to suit design development. |
| P05 | 17/09/2024 | Minor updates to canopy & green wall build ups. |

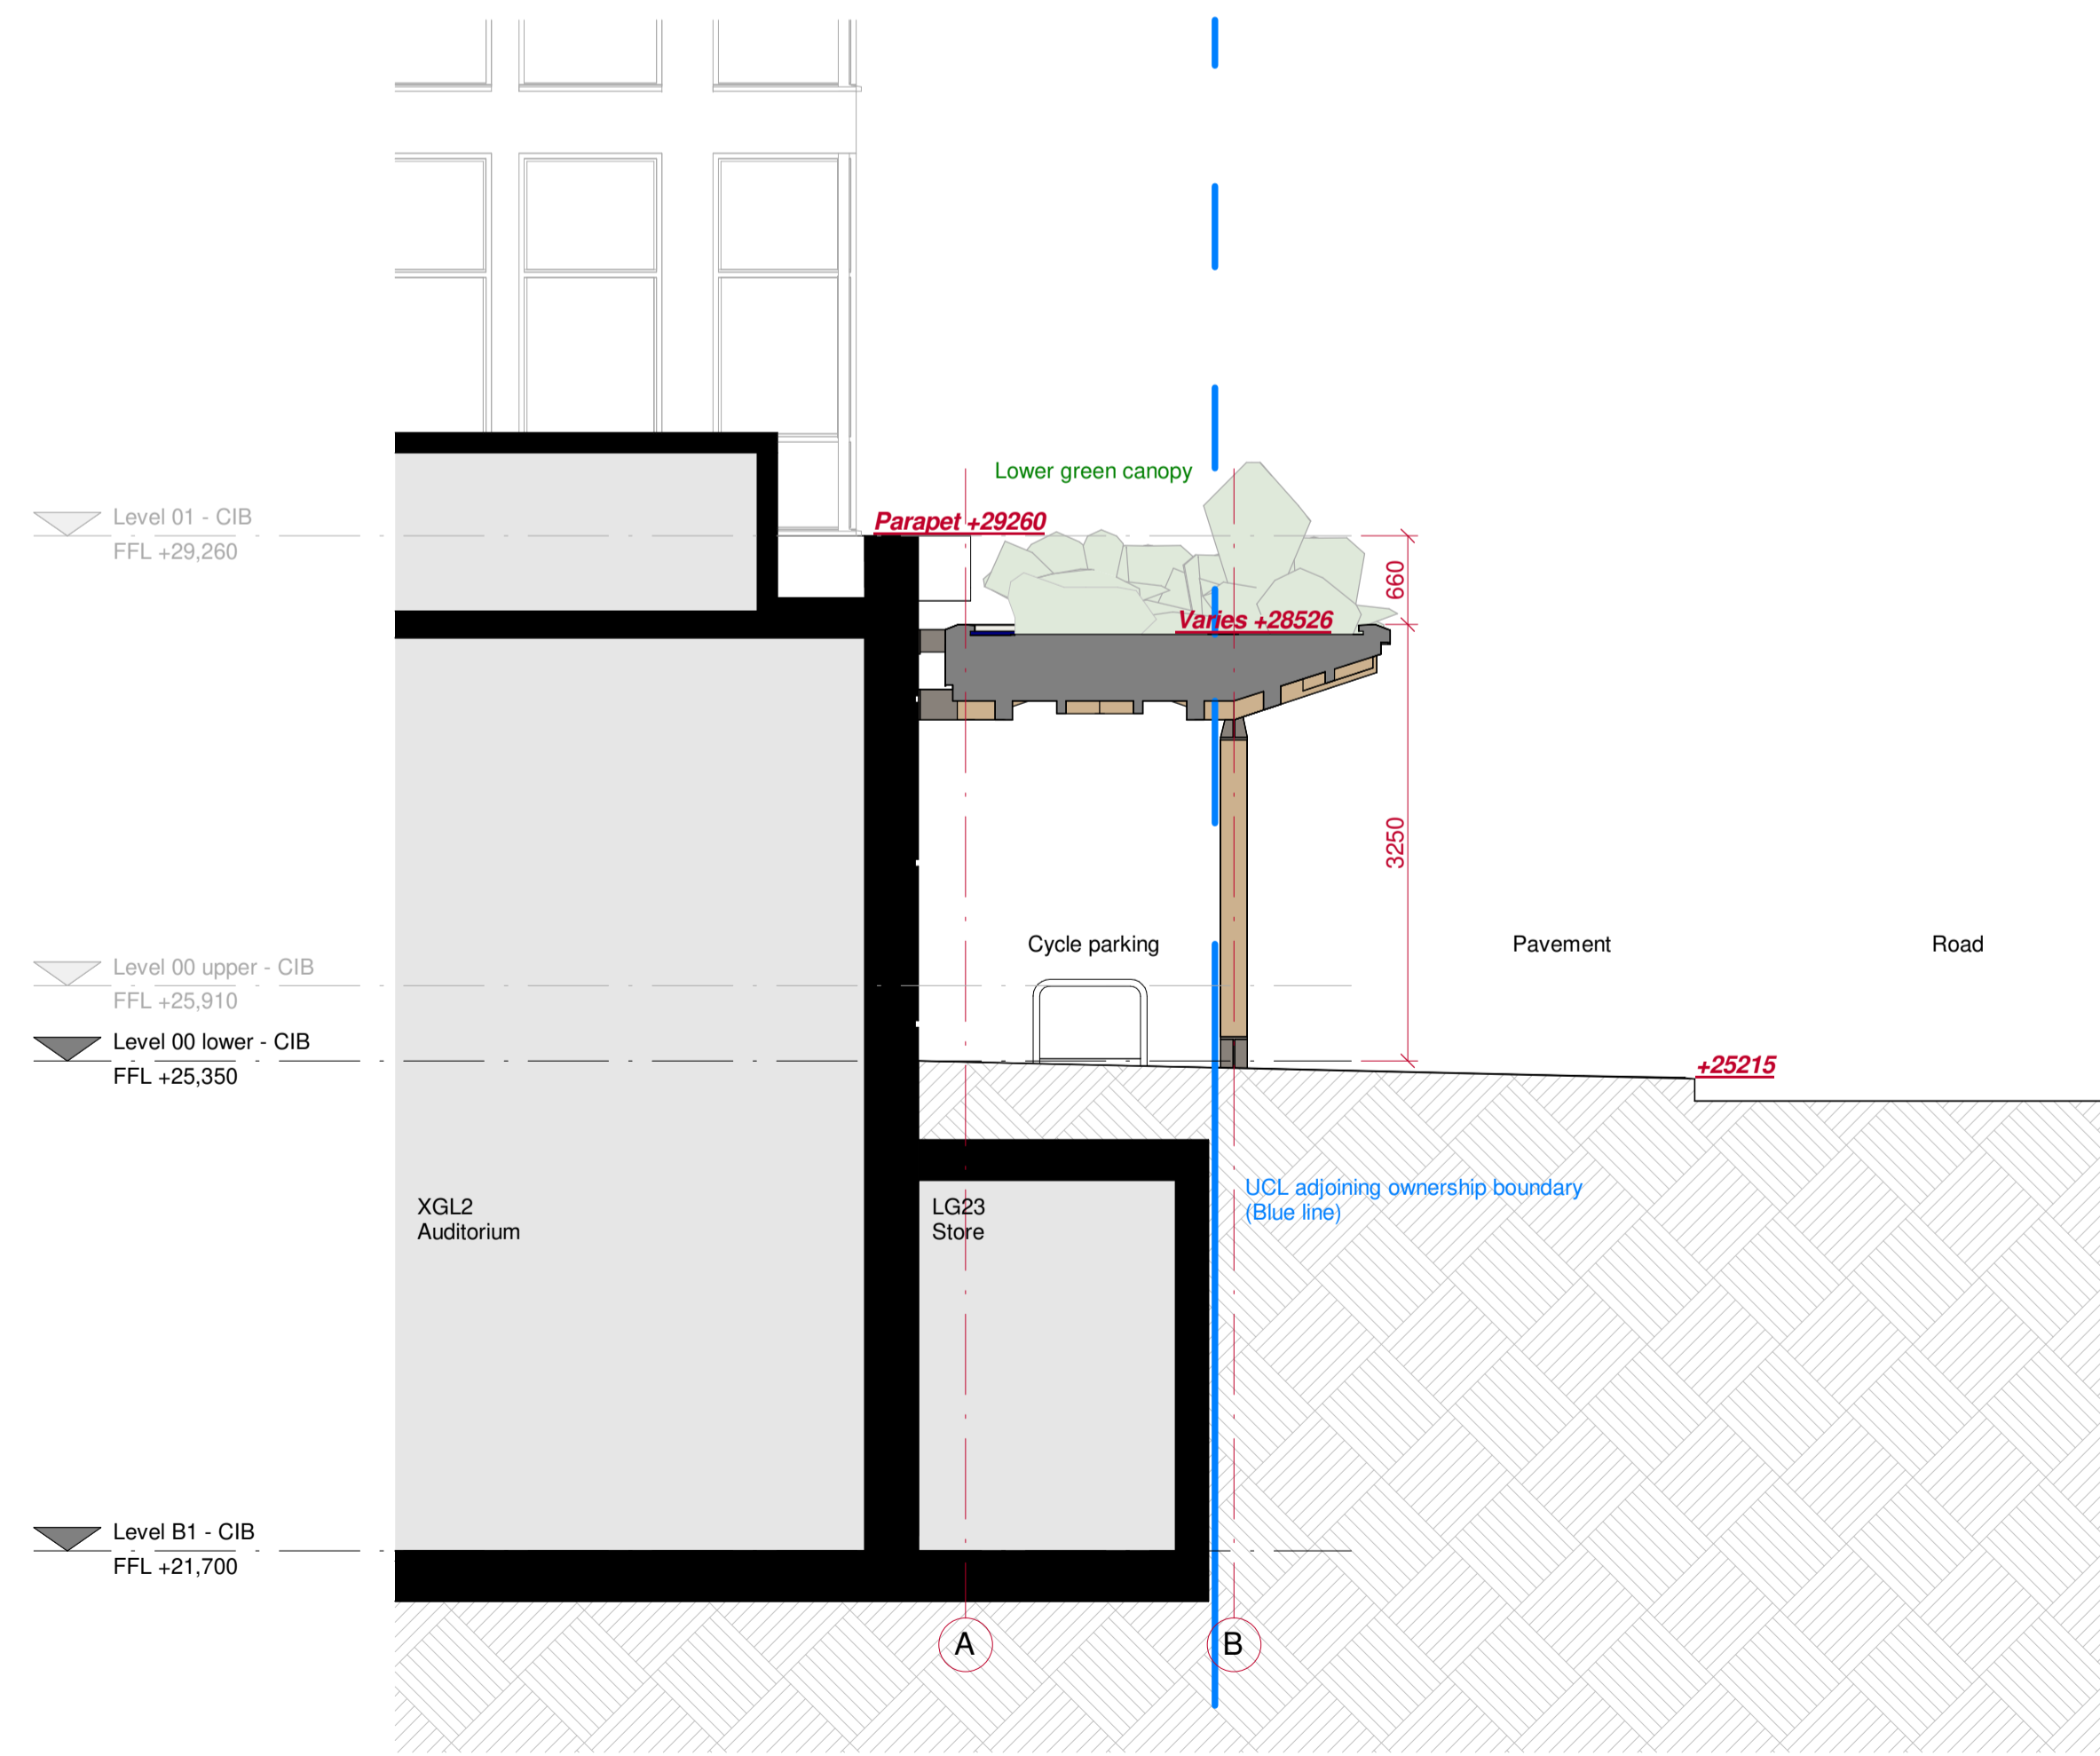

A Section A - Through lecture theatre
Scale 1 : 50

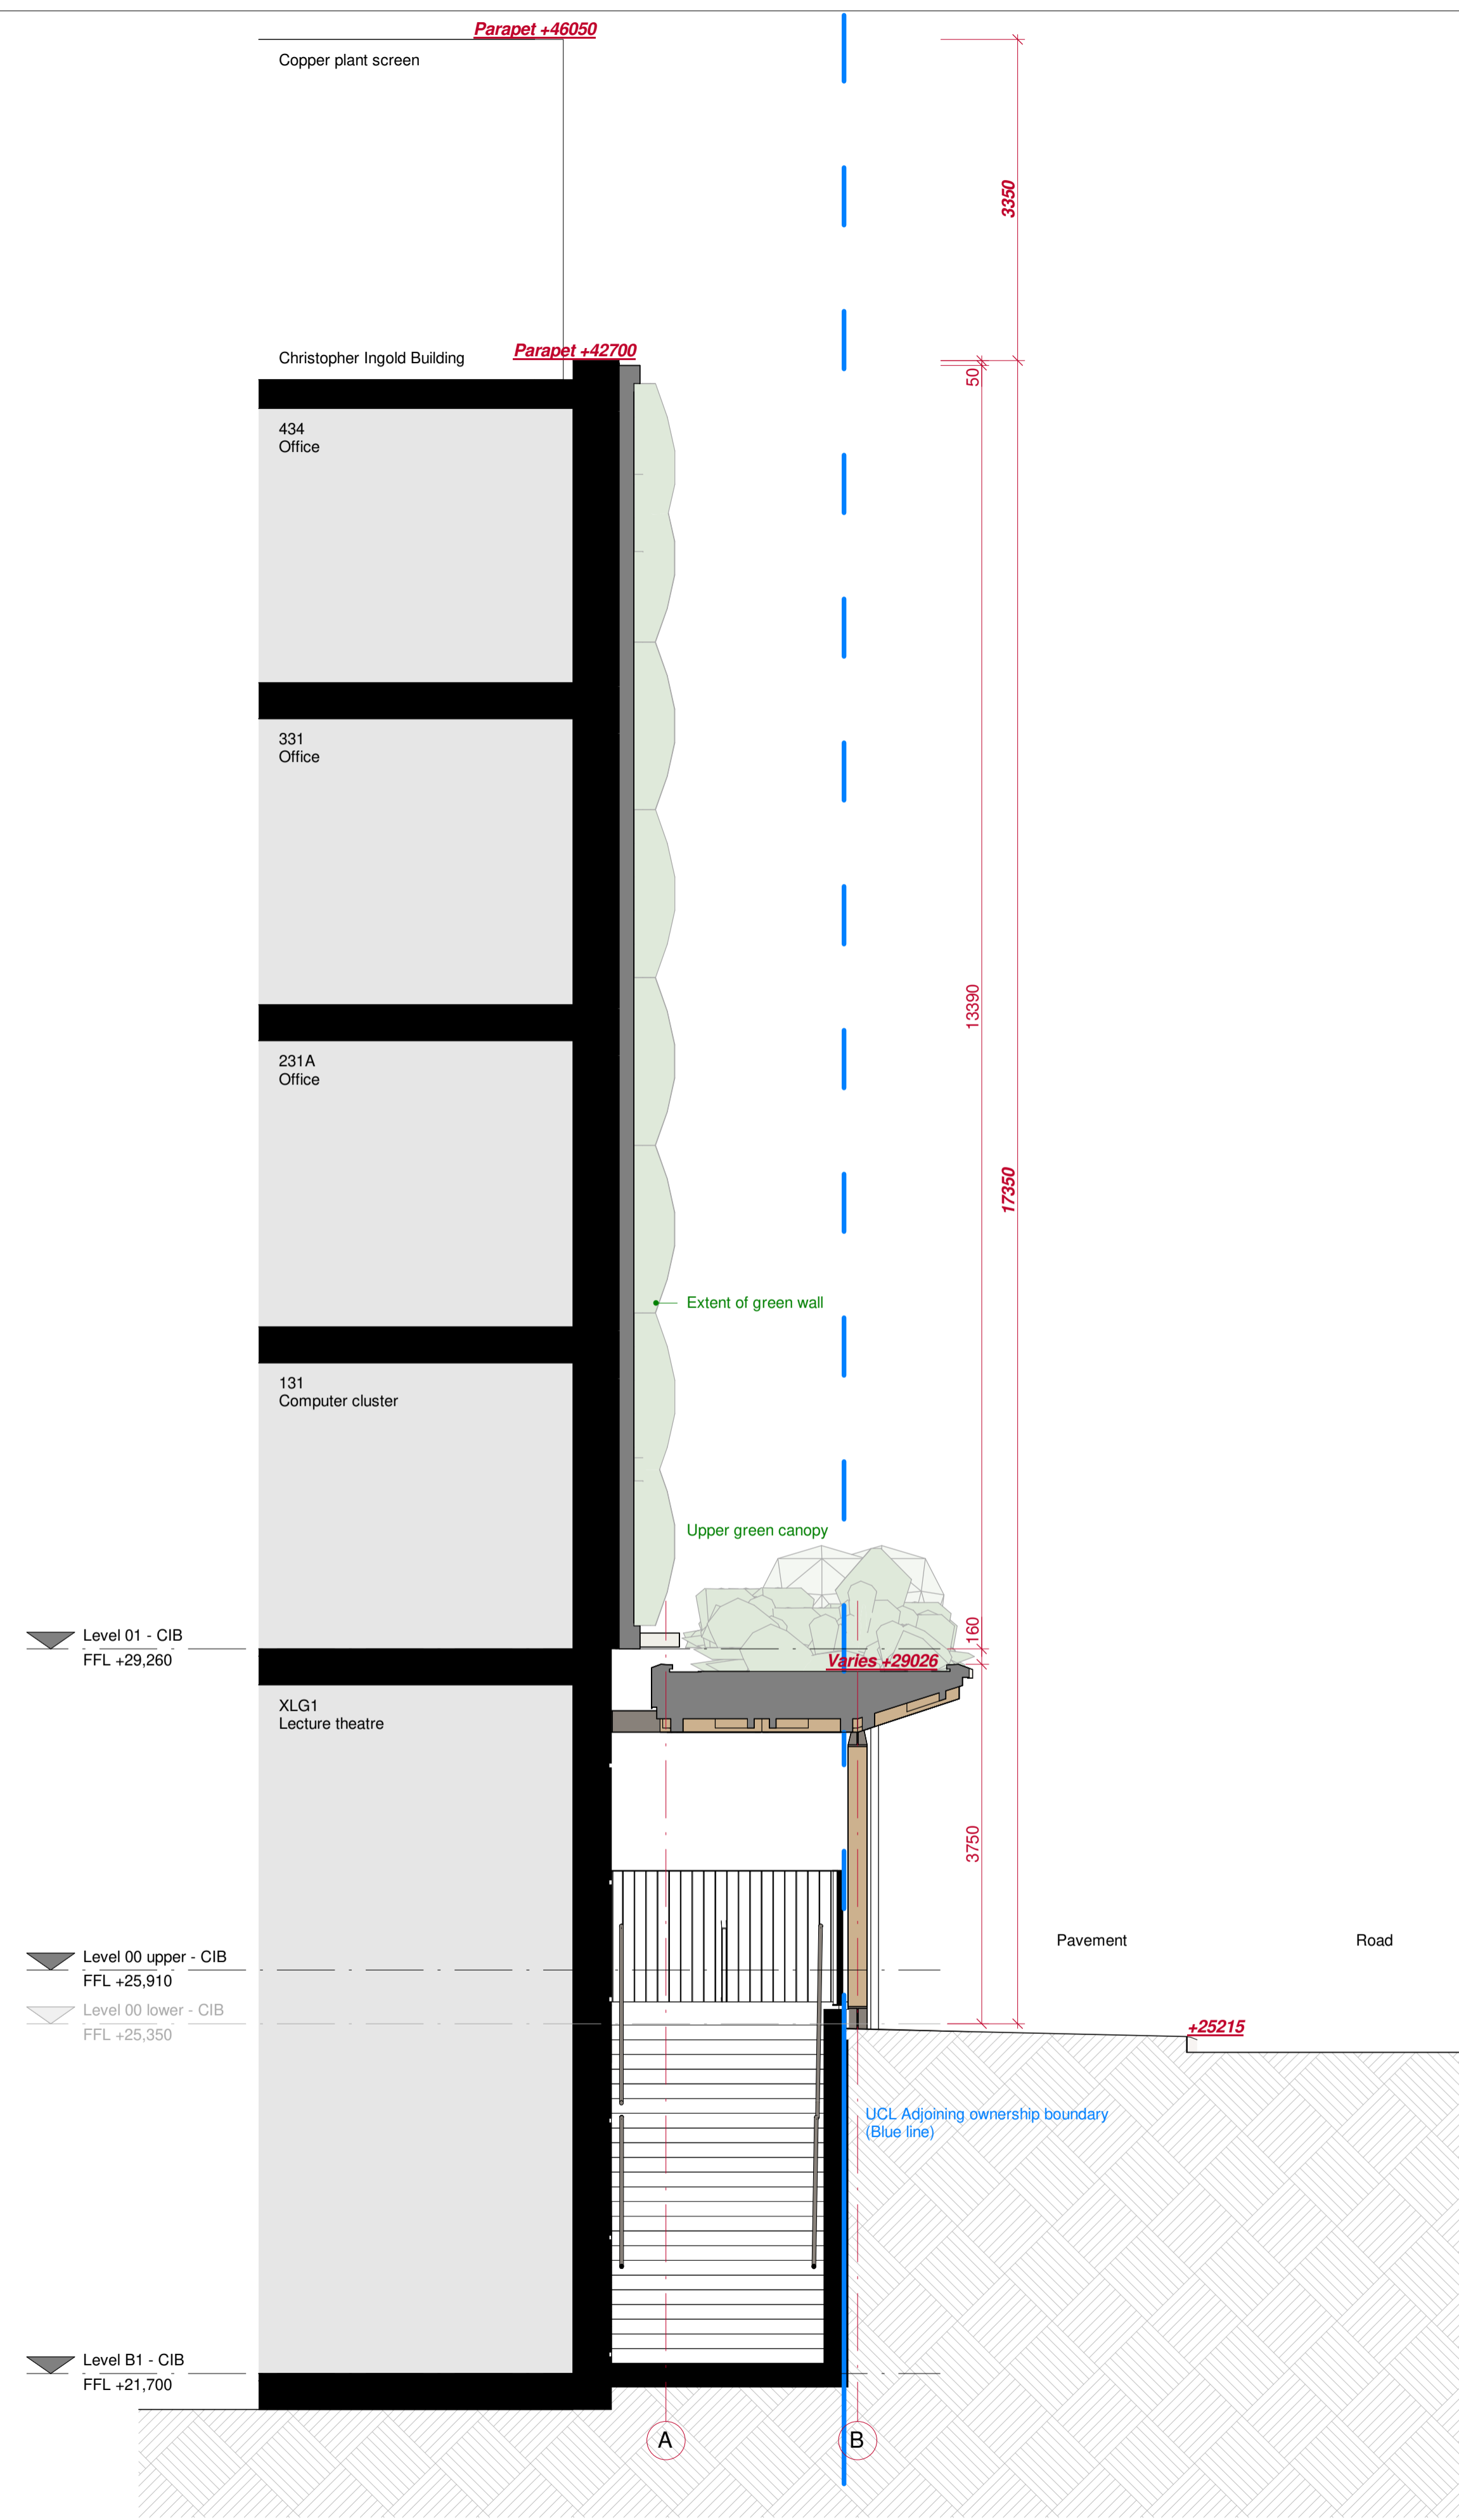

B Section B - Through escape stair
Scale 1 : 50

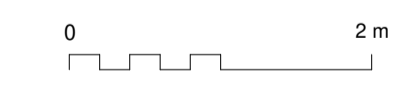

Nicholas Hare Architects

telephone +44 (0)20 7619 1670
 fax +44 (0)20 7619 1671
 e-mail gordonstreet@nicholashare.co.uk NHA No. 840

status Preliminary
 To be read in conjunction with all relevant information - do not scale

project Green wall & canopy, Gordon Street
 for UCL
 title GA Sections - Proposed

| scale | size | drawing number | rev. |
|-------|------|-------------------------|------|
| 1:50 | A1 | 840-NHA-20-XX-D-A-00320 | P05 |