




294a Grays Inn Road
Front Elevation - Current
4181
03/10/24

FRONT ELEVATION (Existing)

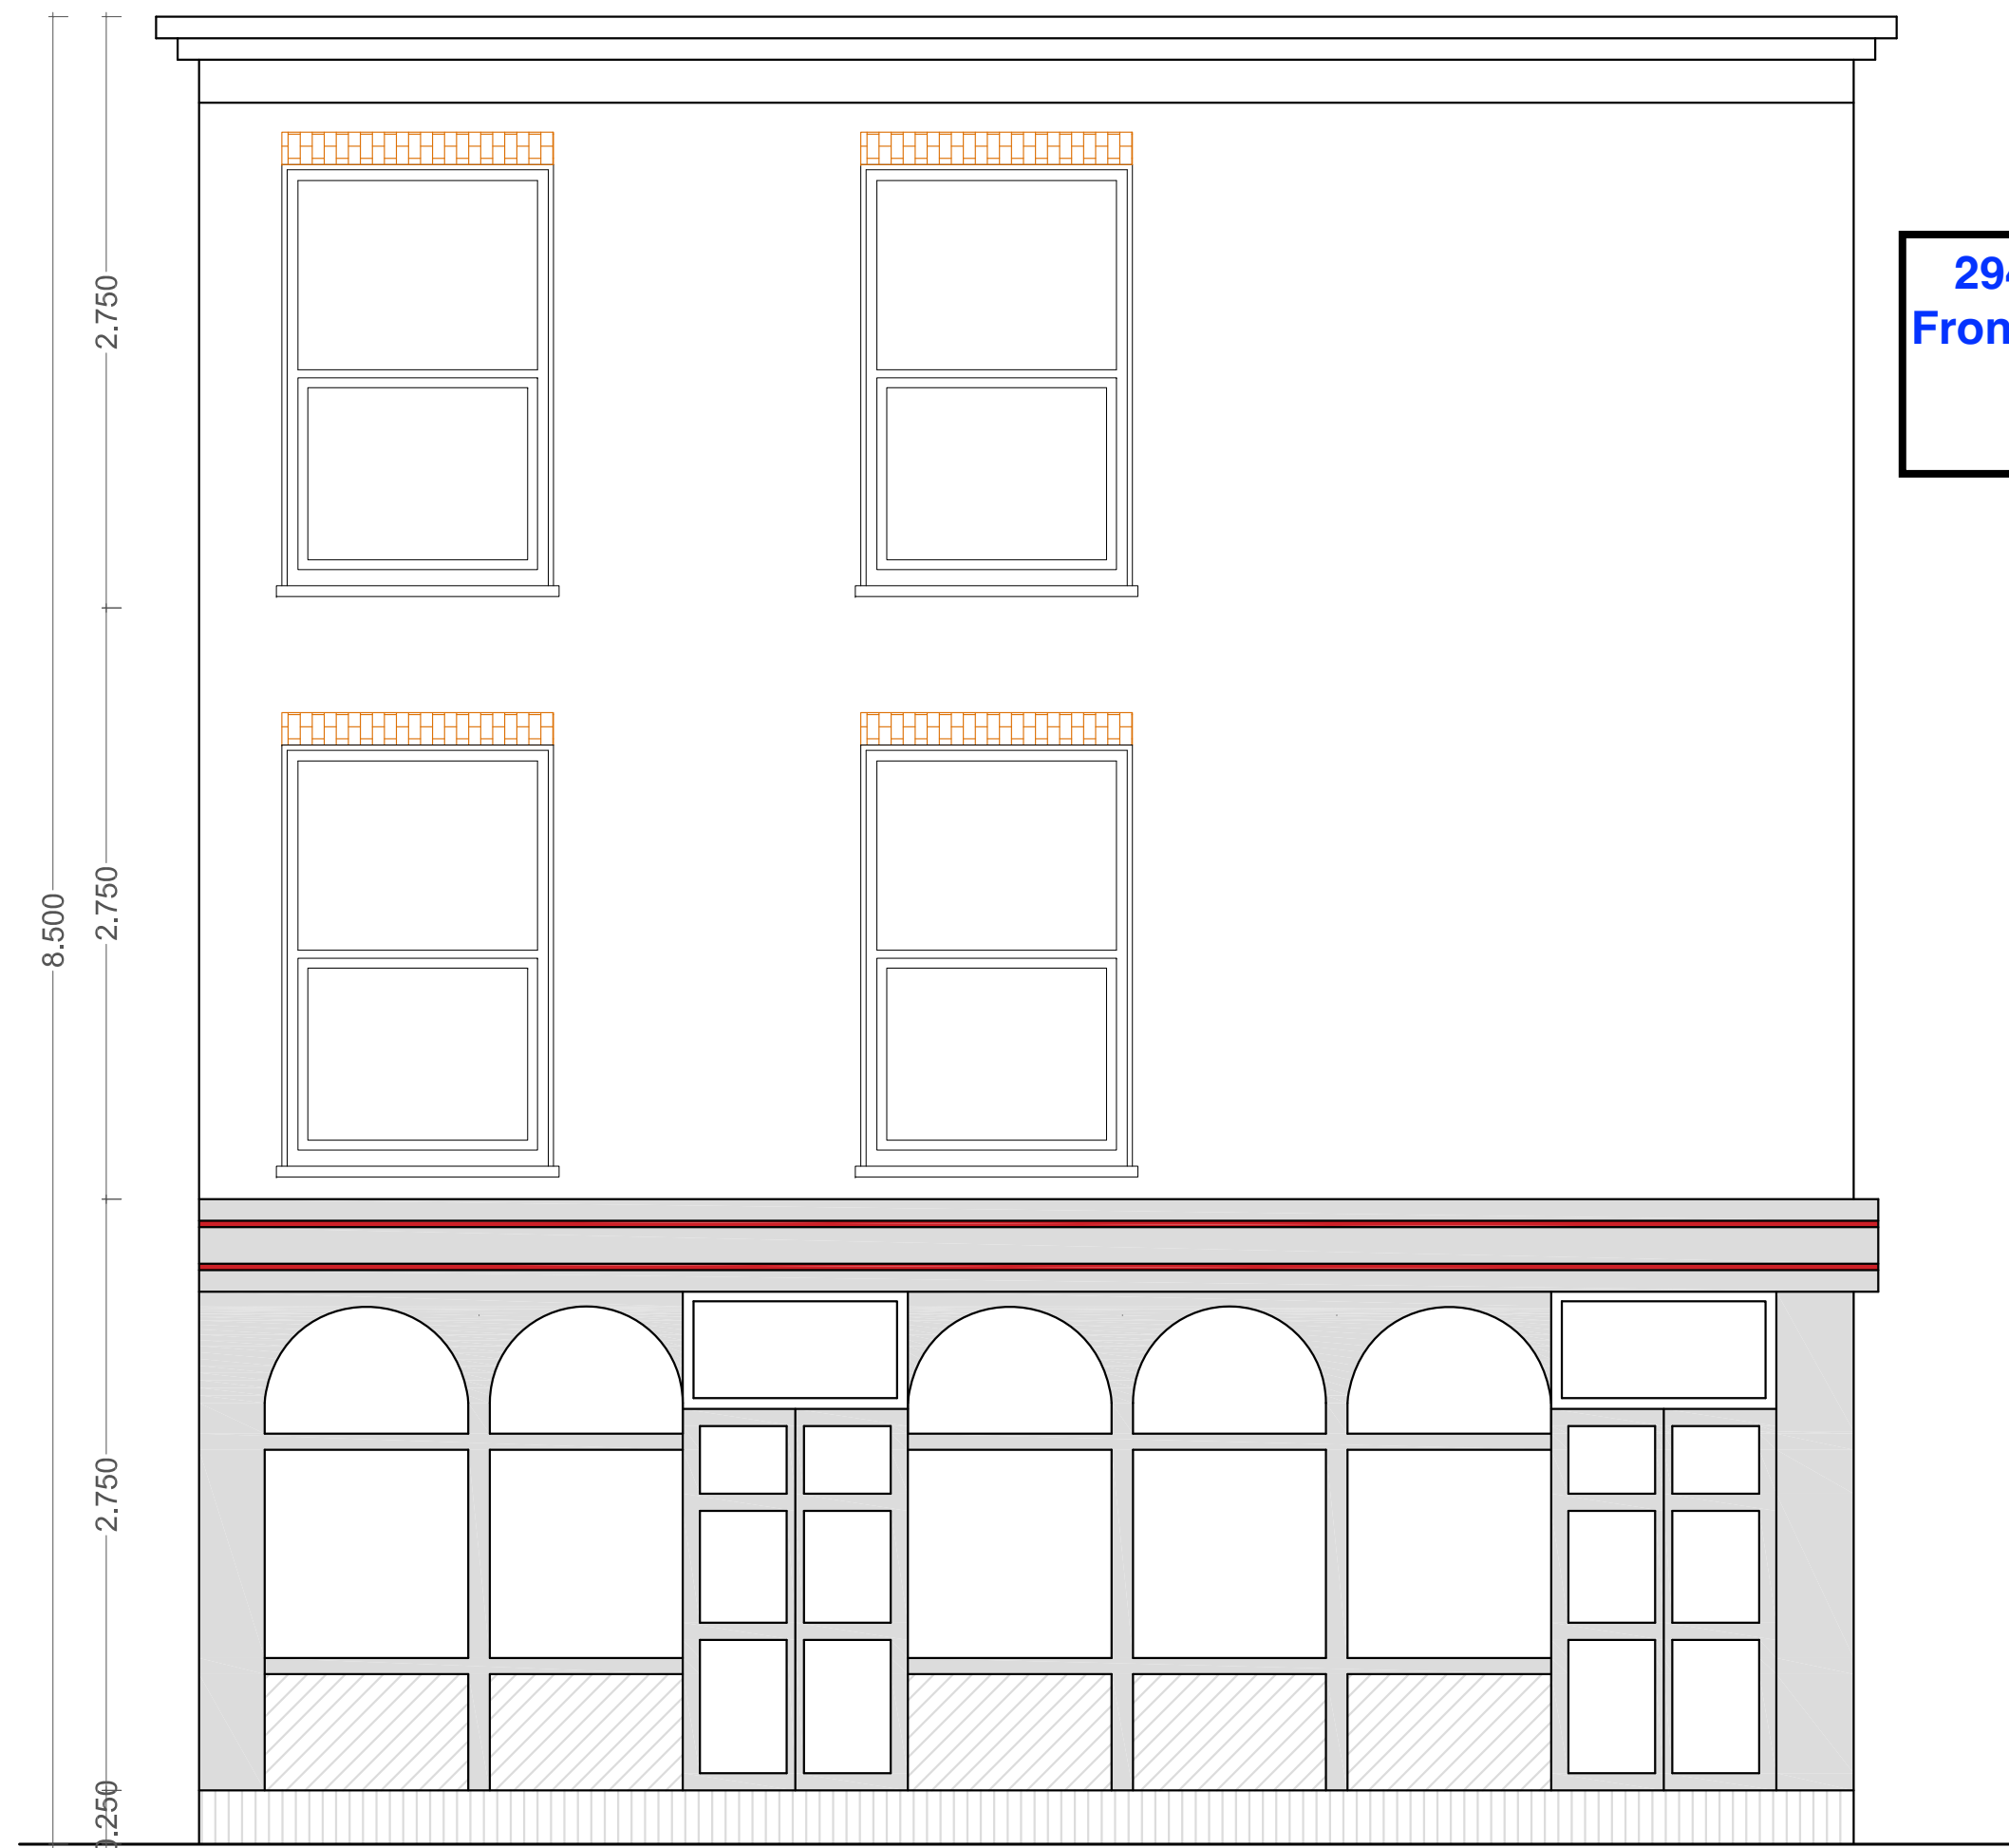

BAR SCALE :