


**294a Grays Inn Road  
Front Elevation Proposed  
4181  
03/10/24**

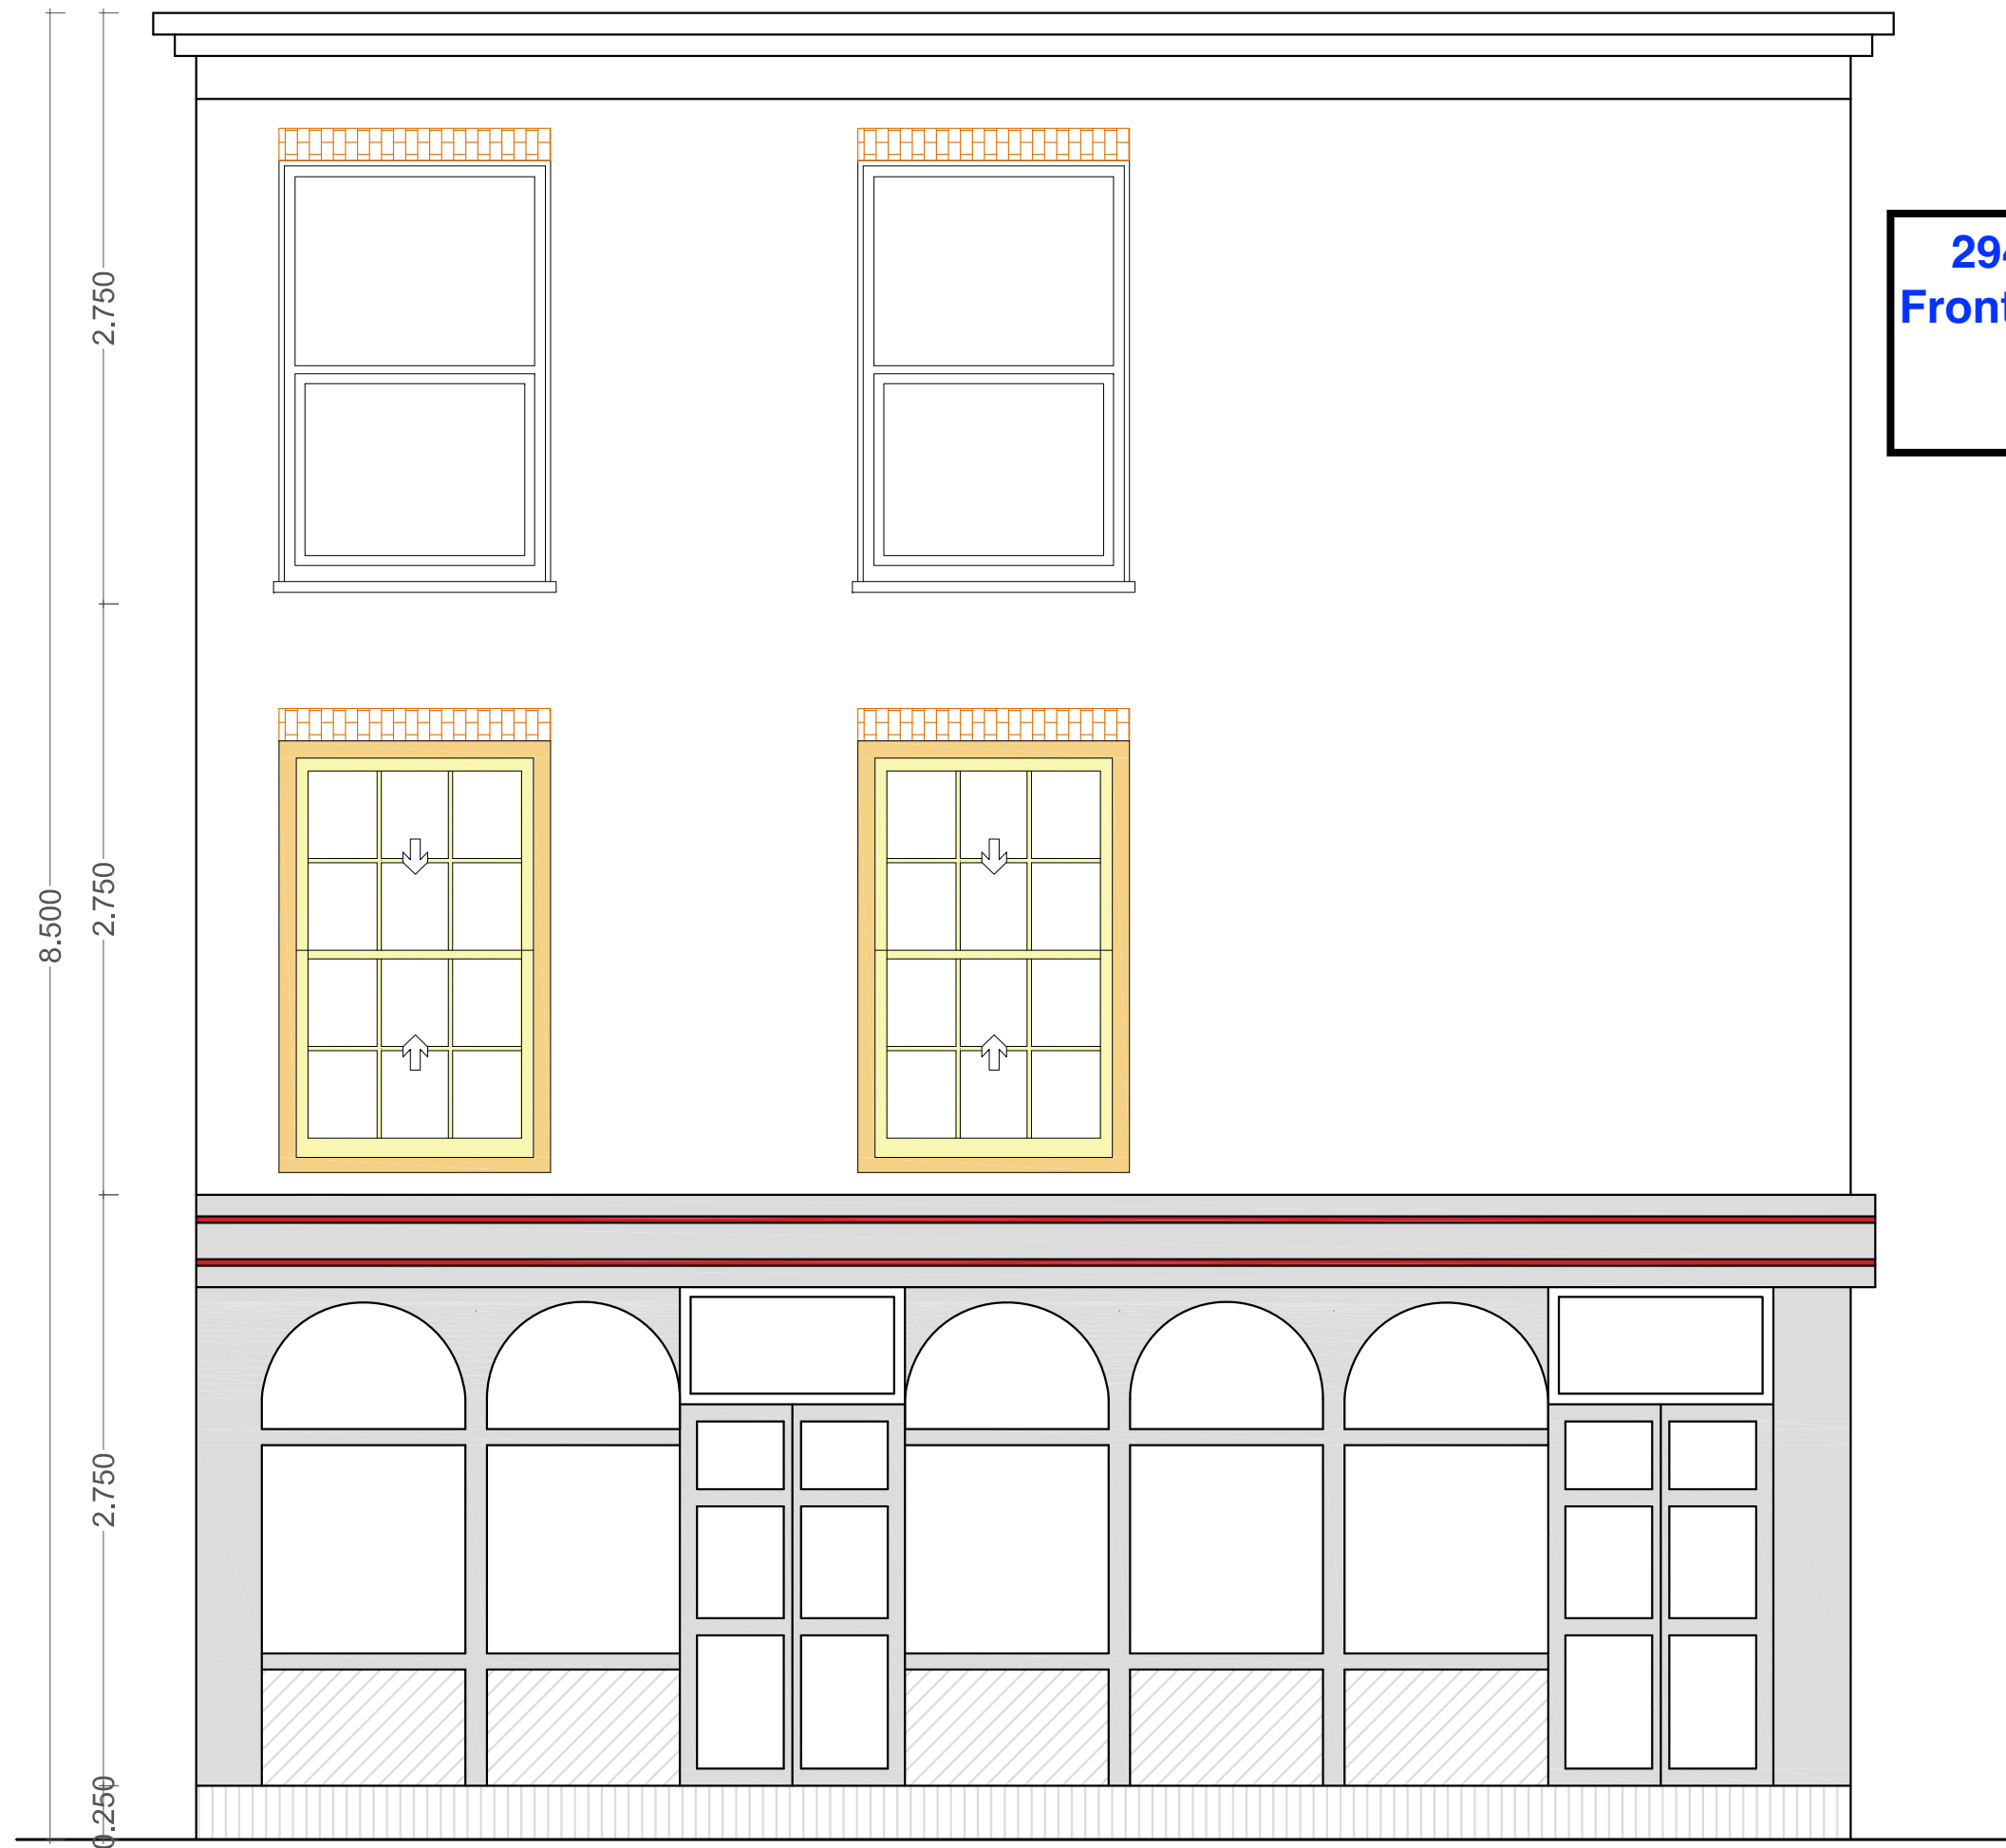

0.250  
2.750  
2.750  
8.500

**FRONT ELEVATION (Proposed)**



**BAR SCALE :**