


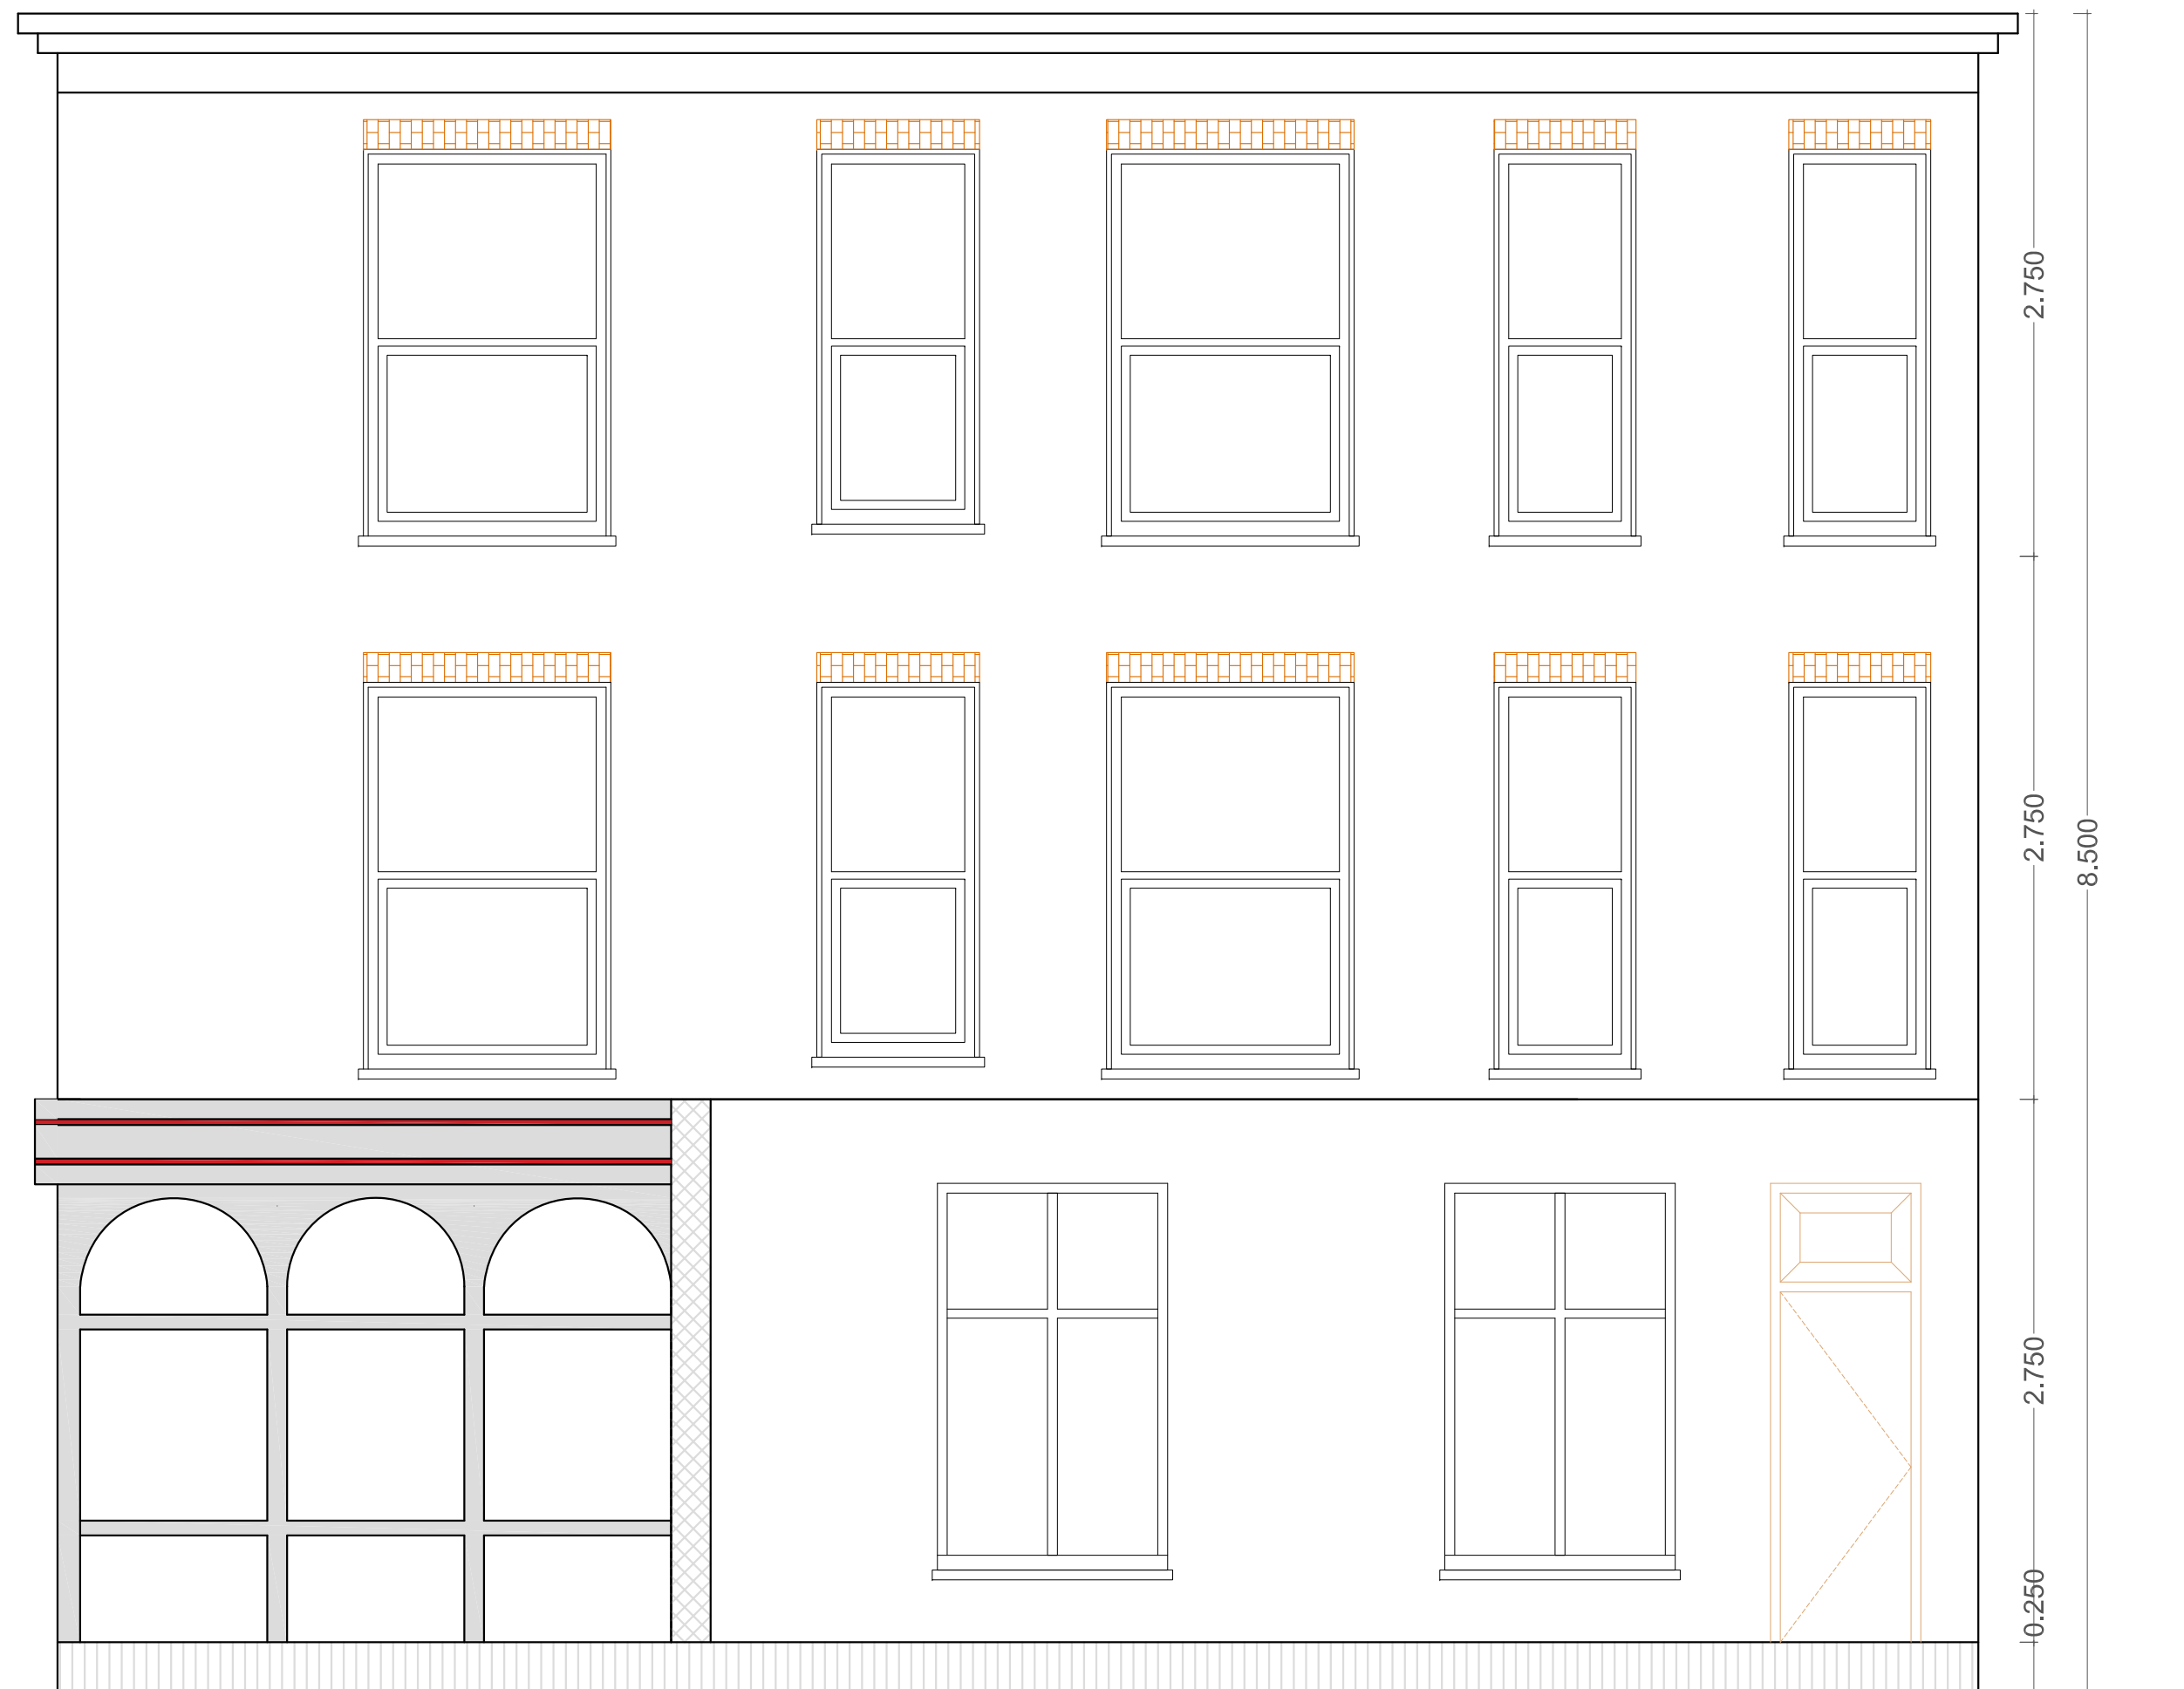

294a Grays Inn Road
Side Elevation Existing
4181
03/10/2024



BAR SCALE :