



PLEASE REFER TO 440300-FAB-S1-XX-DR-L-9200 FOR LEGEND AND NOTES

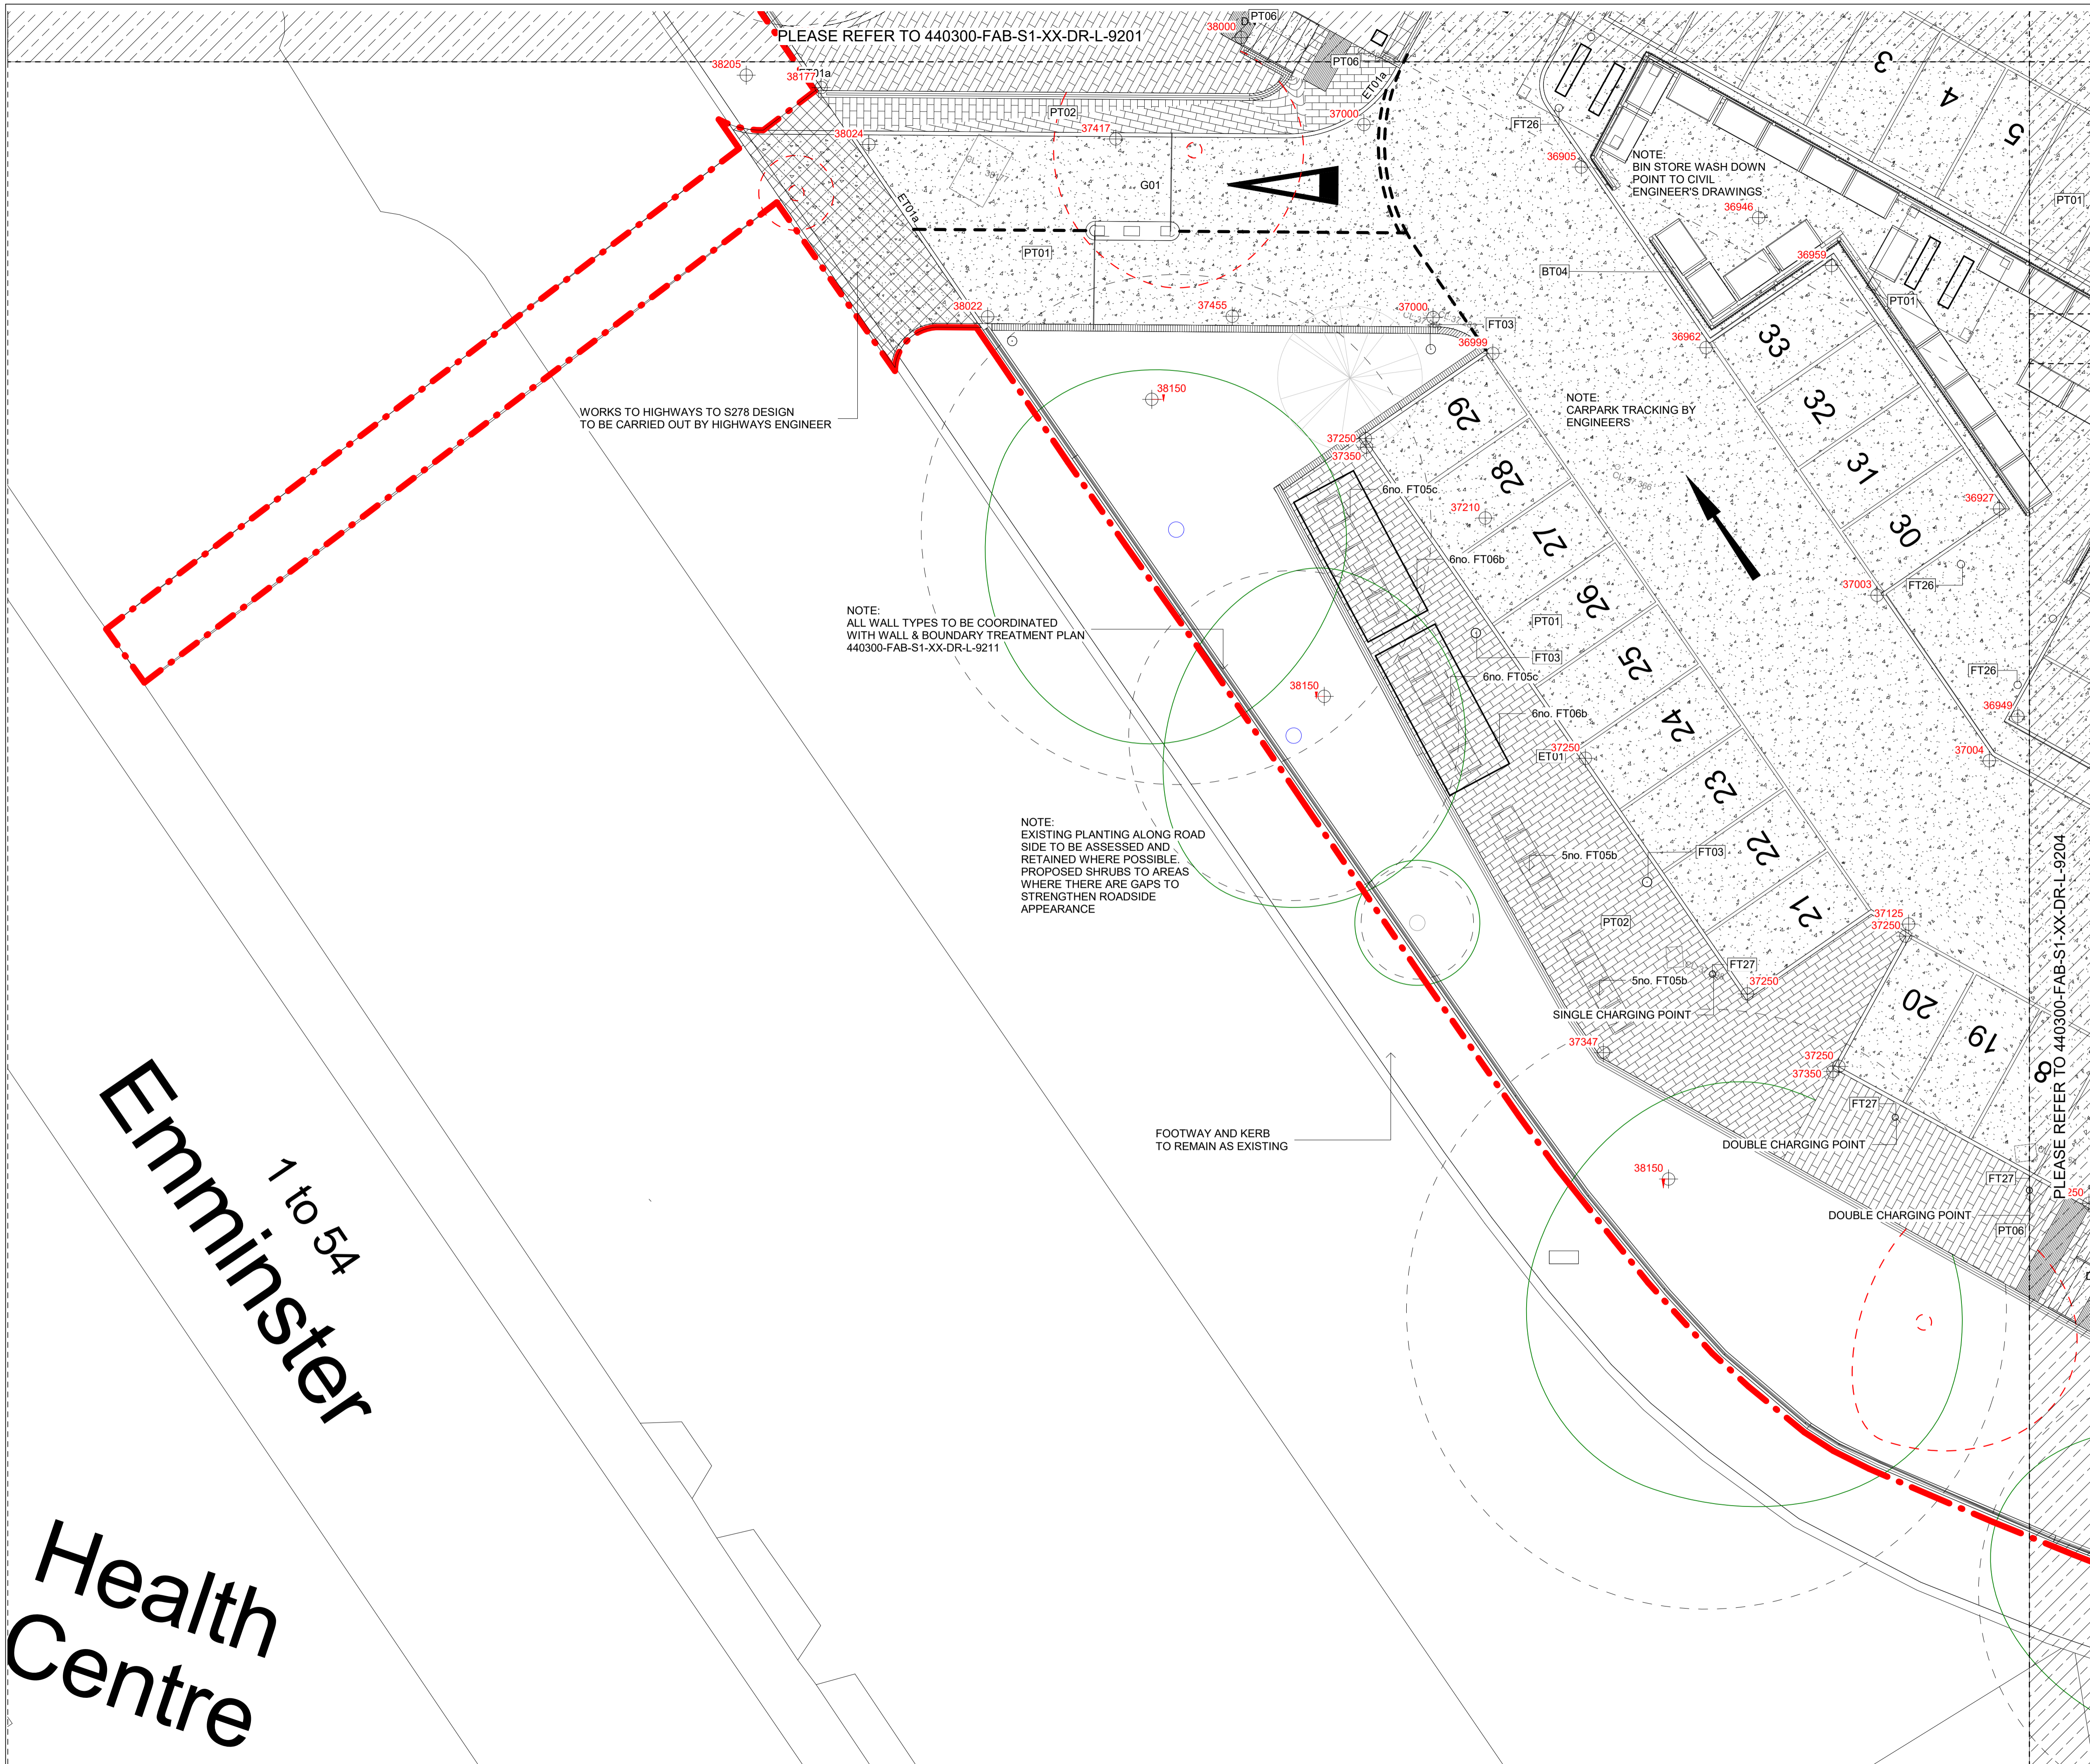

LOCATION PLAN

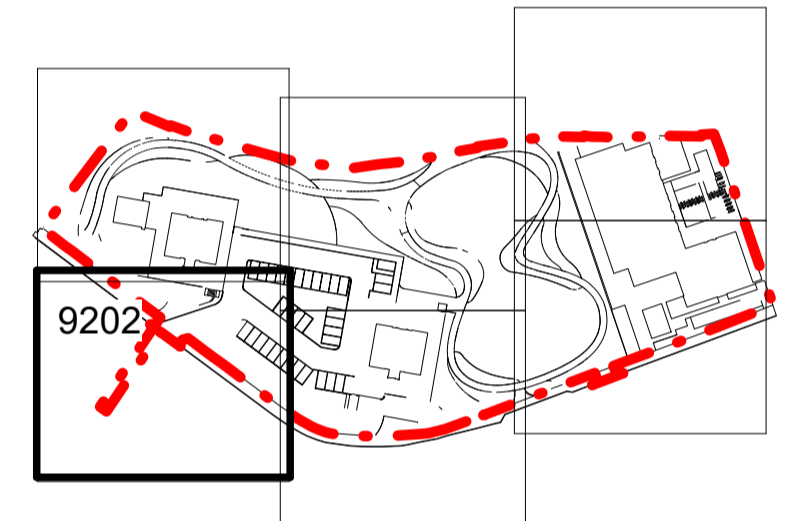

- Notes
- This drawing is the property of fabrik ltd. It must not be copied or reproduced without written consent.
 - Only figured dimensions are to be taken from this drawing. All contractors must visit site and be responsible for taking and checking all dimensions related to the works shown on the drawing.
 - A detailed play strategy will be developed in accordance with residents in line with Condition 14 of 2013/4678/P the Hybrid Planning Consent.
 - This drawing uses colour. Do not rely on a monochrome copy

No.	Date	Reason	Name
C04	08/09/2021	Updated EV Charge Point	DY
C03	28/05/2021	Updated EV Charge Points	DY
C02	10/05/2021	Added ET01 to Kerb & amended levels	JC
C01	07/05/2021	STAGE 5 Issue	JC



First Floor
4-8 Emerson Street
London
SE1 9DU

T: 0207 620 1453
F: 0207 261 9126
E: london@fabrikuk.com
W: www.fabrikuk.com

Project
Abby Area Phase 02 for
WATES Construction for the London Borough of Camden

Drawing
Detailed Hard landscape Plan 2 of 6

Scale	Date	Checked	Drawn
As indicated@A1	07/10/20	MB	JC

Drawing No.	Revision
440300 -FAB-S1-XX-DR-L-9202	C04

STAGE 5 CONSTRUCTION

Emminster
1 to 54

Health
Centre