


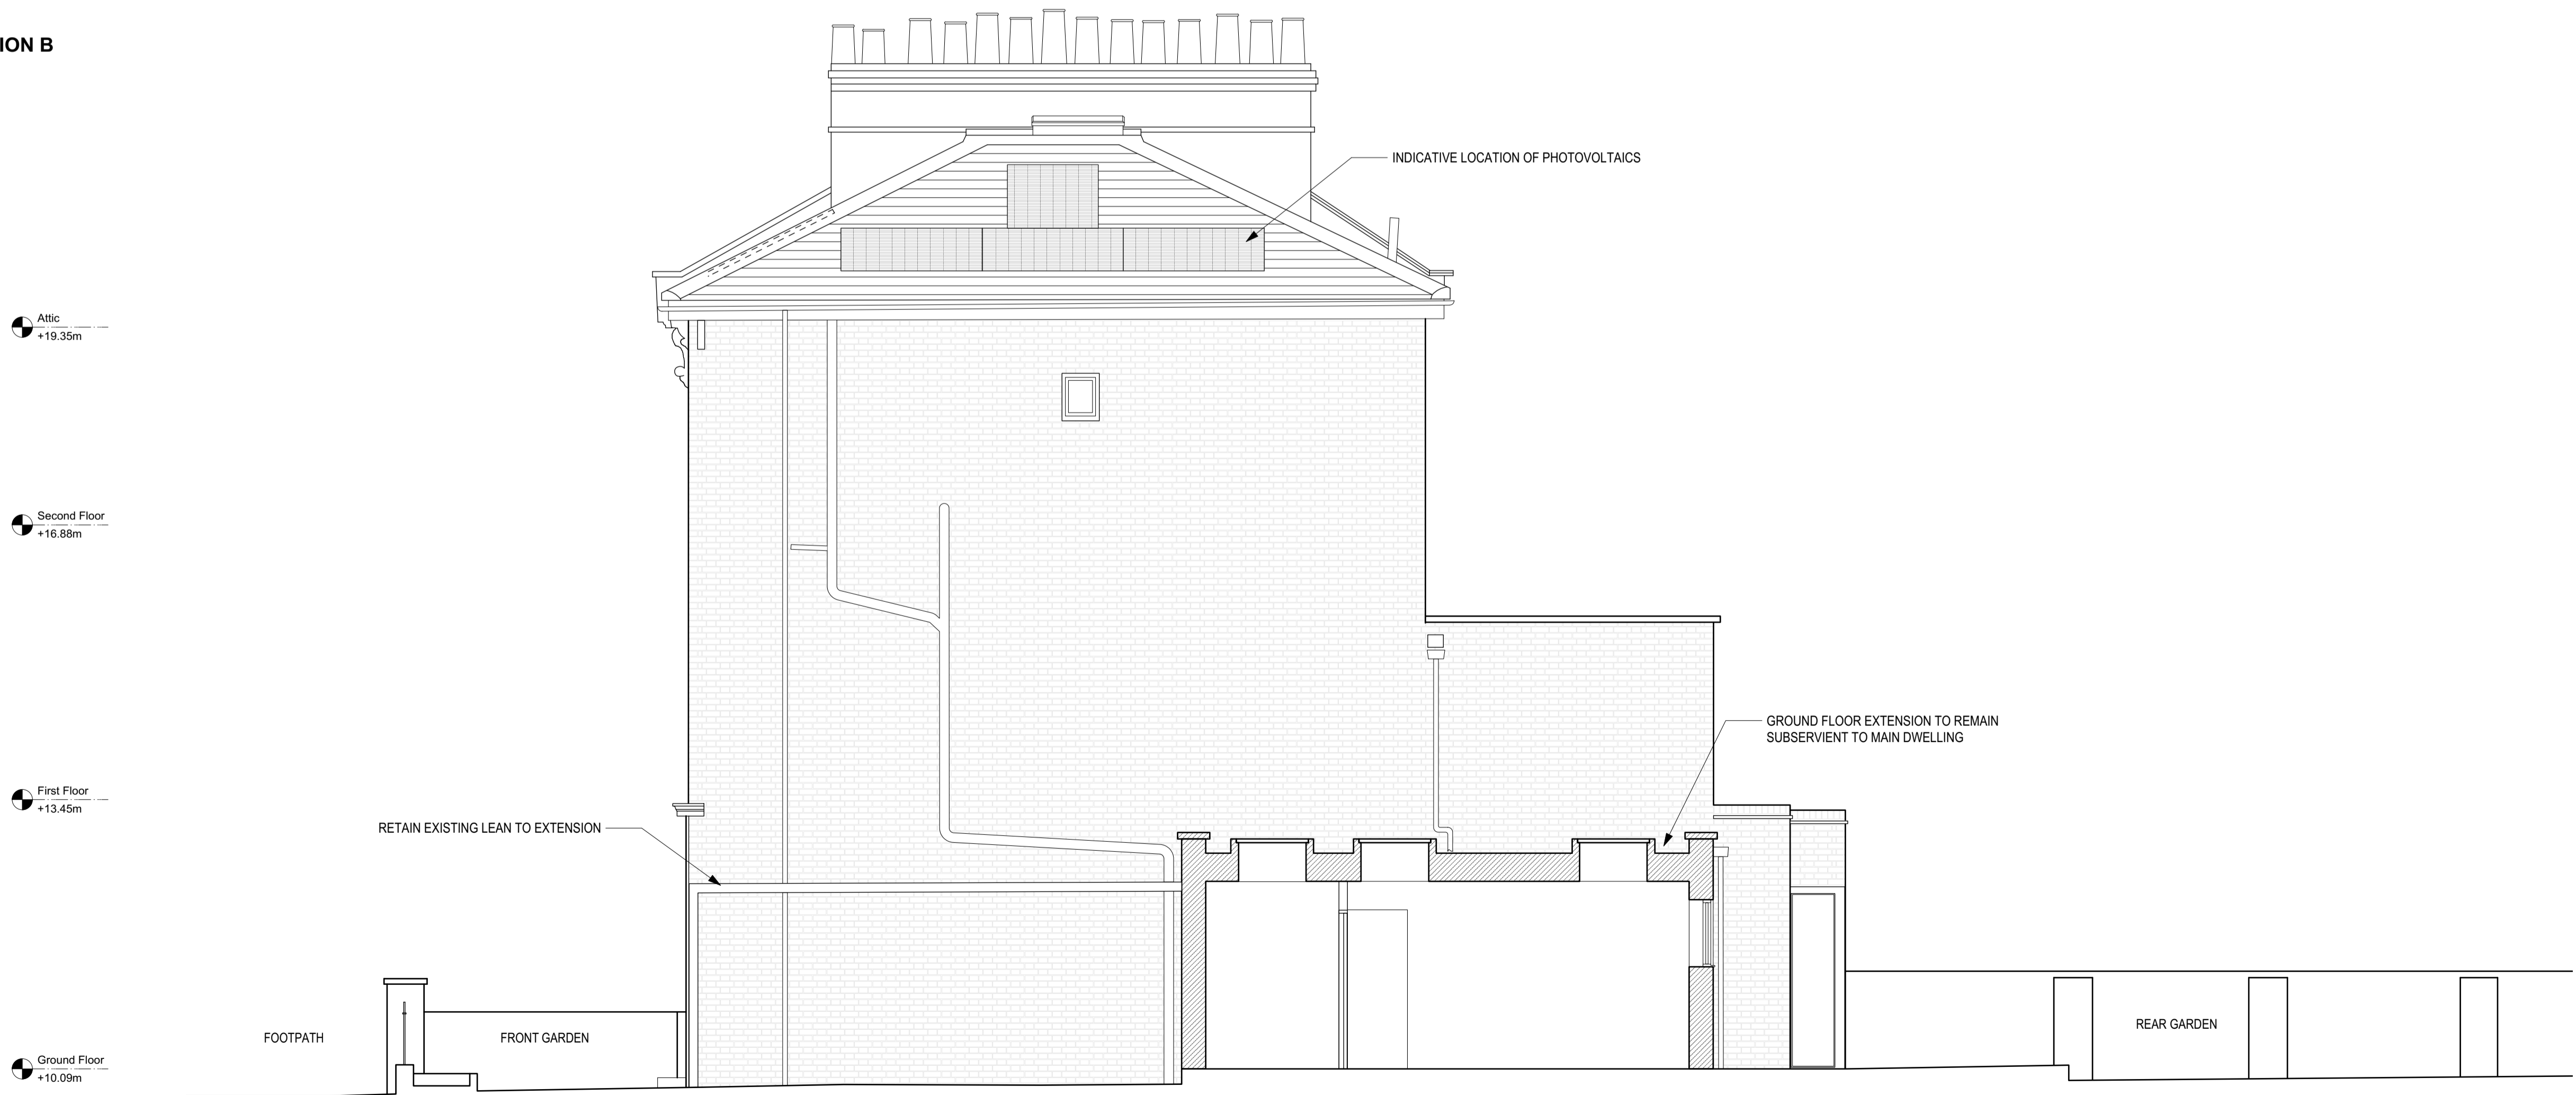

PROPOSED SECTION B



PROPOSED SECTION C

DATE	UPDATE	REV
19/09/2024	A	

ADDRESS:

3 LAWFORD ROAD
LONDON
NW5 2LH

FIRST ISSUE DATE: 15/05/2024

SCALE: 1:50 @ A1
1:100 @ A3

DOCUMENT NUMBER: PL-013

REVISION: A

DRAWING TITLE:

PROPOSED SECTIONS
B AND C