



WINDOW SCHEDULE					
WINDOW NUMBER	FLOOR	TYPE	HEIGHT x WIDTH*	IRONMONGERY	NOTES
0-01	GROUND FLOOR	MISC	1590 x 685mm	TBC	-
0-03	GROUND FLOOR	MISC	2035 x 850mm	TBC	-
0-04	GROUND FLOOR	MISC	2035 x 850mm	TBC	-
1-01	FIRST FLOOR	C	2555 x 1845mm	TBC	-
1-02	FIRST FLOOR	C	2555 x 1845mm	TBC	-
1-03	FIRST FLOOR	C	2555 x 1845mm	TBC	-
1-04	FIRST FLOOR	C	2555 x 1845mm	TBC	-
1-05	FIRST FLOOR	C	2555 x 1845mm	TBC	-
1-06	FIRST FLOOR	C	2555 x 1845mm	TBC	-
1-07	FIRST FLOOR	C	2555 x 1845mm	TBC	-
1-08	FIRST FLOOR	C	2555 x 1845mm	TBC	-
1-09	FIRST FLOOR	MISC	2555 x 845mm	TBC	SAME WINDOW STYLE AS 1-11
1-10	FIRST FLOOR	B	2555 x 1475mm	TBC	-
1-11	FIRST FLOOR	MISC	2555 x 845mm	TBC	SAME WINDOW STYLE AS 1-09
1-12	FIRST FLOOR	A	2185 x 1060mm	TBC	-
1-13	FIRST FLOOR	A	2185 x 1060mm	TBC	-
1-14	FIRST FLOOR	MISC	2465 x 800mm	TBC	SAME WINDOW STYLE AS 1-16
1-15	FIRST FLOOR	B	2555 x 1475mm	TBC	-
1-16	FIRST FLOOR	MISC	2465 x 800mm	TBC	SAME WINDOW STYLE AS 1-14
1-17	FIRST FLOOR	B	2555 x 1475mm	TBC	-
1-18	FIRST FLOOR	MISC	1075 x 555mm	TBC	SAME WINDOW STYLE AS 1-19 & 1-20
1-19	FIRST FLOOR	MISC	1075 x 555mm	TBC	SAME WINDOW STYLE AS 1-18 & 1-20
1-20	FIRST FLOOR	MISC	1075 x 555mm	TBC	SAME WINDOW STYLE AS 1-18 & 1-19
1-21	FIRST FLOOR	MISC	1895 x 685mm	TBC	SAME WINDOW STYLE AS 1-22 & 1-23
1-22	FIRST FLOOR	MISC	1895 x 685mm	TBC	SAME WINDOW STYLE AS 1-21 & 1-23
1-23	FIRST FLOOR	MISC	1895 x 685mm	TBC	SAME WINDOW STYLE AS 1-21 & 1-22
1-24	FIRST FLOOR	G	1380 x 1010mm	TBC	-
1-25	FIRST FLOOR	G	1380 x 1010mm	TBC	-
2-01	SECOND FLOOR	D	2055 x 1475mm	TBC	-
2-02	SECOND FLOOR	D	2055 x 1475mm	TBC	-
2-03	SECOND FLOOR	D	2055 x 1475mm	TBC	-
2-04	SECOND FLOOR	D	2055 x 1475mm	TBC	-
2-05	SECOND FLOOR	D	2055 x 1475mm	TBC	-
2-06	SECOND FLOOR	D	2055 x 1475mm	TBC	-
2-07	SECOND FLOOR	D	2055 x 1475mm	TBC	-
2-08	SECOND FLOOR	D	2055 x 1475mm	TBC	-
2-09	SECOND FLOOR	MISC	2055 x 845mm	TBC	SAME WINDOW STYLE AS 2-11
2-10	SECOND FLOOR	D	2055 x 1475mm	TBC	-
2-11	SECOND FLOOR	MISC	2055 x 845mm	TBC	SAME WINDOW STYLE AS 2-09
2-12	SECOND FLOOR	D	2055 x 1475mm	TBC	-
2-13	SECOND FLOOR	D	2055 x 1475mm	TBC	-
2-14	SECOND FLOOR	MISC	2280 x 800mm	TBC	SAME WINDOW STYLE AS 2-16
2-15	SECOND FLOOR	D	2055 x 1475mm	TBC	-
2-16	SECOND FLOOR	MISC	2280 x 800mm	TBC	SAME WINDOW STYLE AS 2-16
2-17	SECOND FLOOR	D	2055 x 1475mm	TBC	-
2-18	SECOND FLOOR	D	2055 x 1475mm	TBC	-
2-19	SECOND FLOOR	MISC	1690 x 685mm	TBC	-
2-20	SECOND FLOOR	G	1380 x 1010mm	TBC	-
2-21	SECOND FLOOR	G	1380 x 1010mm	TBC	-
3-01	THIRD FLOOR	E	1965 x 1065mm	TBC	-
3-02	THIRD FLOOR	E	1965 x 1065mm	TBC	-
3-03	THIRD FLOOR	E	1965 x 1065mm	TBC	-
3-04	THIRD FLOOR	E	1965 x 1065mm	TBC	-
3-05	THIRD FLOOR	E	1965 x 1065mm	TBC	-
3-06	THIRD FLOOR	E	1965 x 1065mm	TBC	-
3-07	THIRD FLOOR	E	1965 x 1065mm	TBC	-
3-08	THIRD FLOOR	E	1965 x 1065mm	TBC	-
3-09	THIRD FLOOR	E	1965 x 1065mm	TBC	-
3-10	THIRD FLOOR	E	1965 x 1065mm	TBC	-
3-11	THIRD FLOOR	E	1965 x 1065mm	TBC	-
3-12	THIRD FLOOR	E	1965 x 1065mm	TBC	-
3-13	THIRD FLOOR	E	1965 x 1065mm	TBC	-
3-14	THIRD FLOOR	E	1965 x 1065mm	TBC	-
3-15	THIRD FLOOR	E	1965 x 1065mm	TBC	-
3-16	THIRD FLOOR	D	2055 x 1475mm	TBC	-
3-17	THIRD FLOOR	D	2055 x 1475mm	TBC	-
3-18	THIRD FLOOR	MISC	2280 x 800mm	TBC	SAME WINDOW STYLE AS 3-20
3-19	THIRD FLOOR	D	2055 x 1475mm	TBC	-
3-20	THIRD FLOOR	MISC	2280 x 800mm	TBC	SAME WINDOW STYLE AS 3-18
3-21	THIRD FLOOR	D	2055 x 1475mm	TBC	-
3-22	THIRD FLOOR	MISC	3350 x 1475mm	TBC	-
3-23	THIRD FLOOR	G	1380 x 1010mm	TBC	-
3-24	THIRD FLOOR	G	1380 x 1010mm	TBC	-
4-01	FOURTH FLOOR	MISC	1985 x 1100mm	TBC	-
4-02	FOURTH FLOOR	F	1155 x 860mm	TBC	-
4-03	FOURTH FLOOR	F	1155 x 860mm	TBC	-
4-04	FOURTH FLOOR	F	1155 x 860mm	TBC	-
4-05	FOURTH FLOOR	F	1155 x 860mm	TBC	-
4-06	FOURTH FLOOR	F	1155 x 860mm	TBC	-
4-07	FOURTH FLOOR	F	1155 x 860mm	TBC	-
4-08	FOURTH FLOOR	F	1155 x 860mm	TBC	-
4-09	FOURTH FLOOR	F	1155 x 860mm	TBC	-
4-10	FOURTH FLOOR	MISC	585 x 585mm	TBC	SAME WINDOW STYLE AS 4-11
4-11	FOURTH FLOOR	MISC	585 x 585mm	TBC	SAME WINDOW STYLE AS 4-10


* 0-02 & 0-05 NOT LISTED ABOVE ARE TO BE RETAINED
* ALL OPENING SIZES TO BE CHECKED PRIOR TO FINAL PRICING / MANUFACTURE

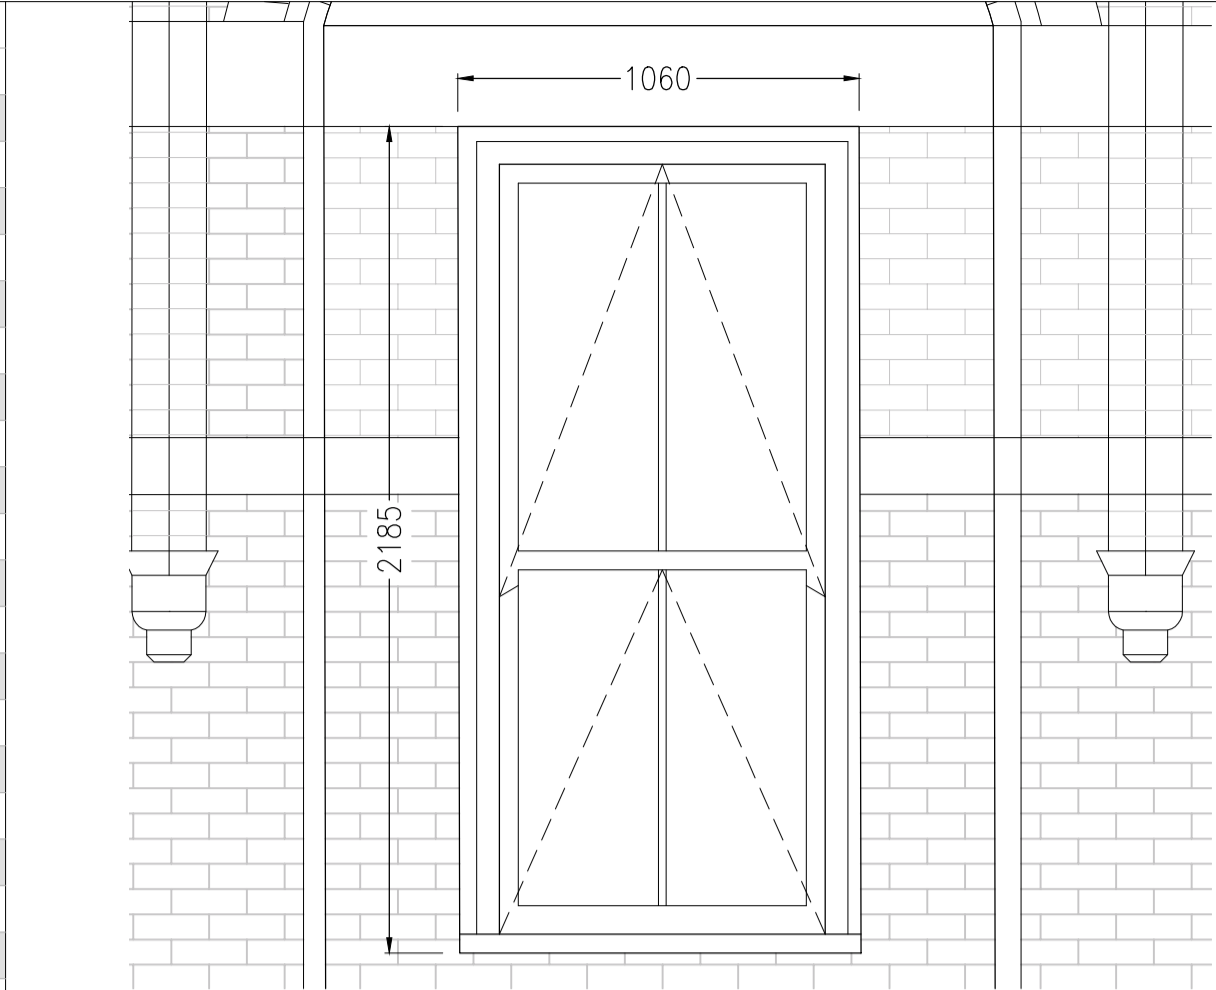


WINDOW TYPE 'A' 1:20

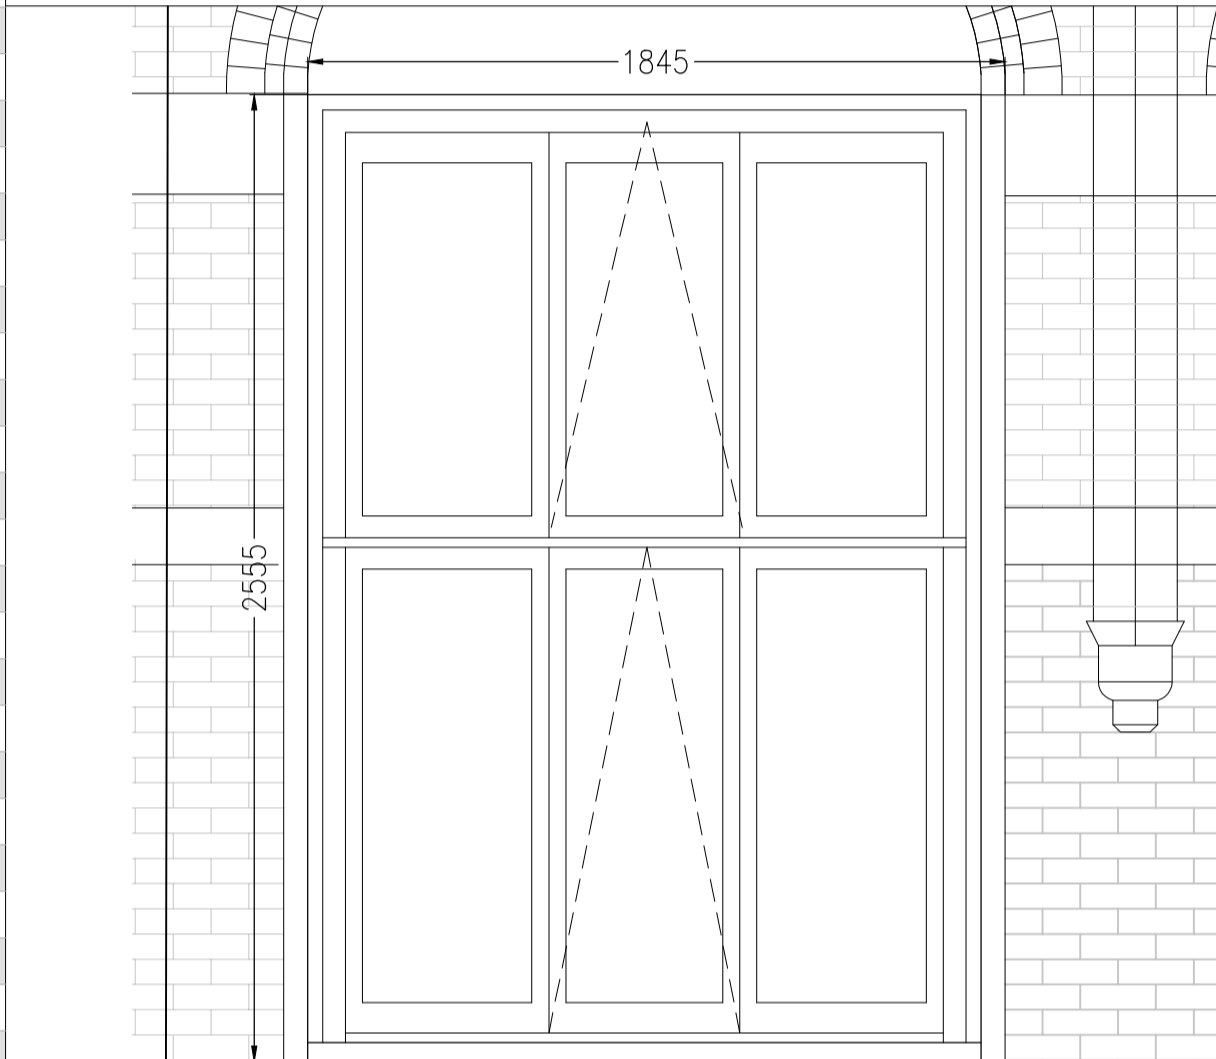


WINDOW TYPE 'C' 1:20

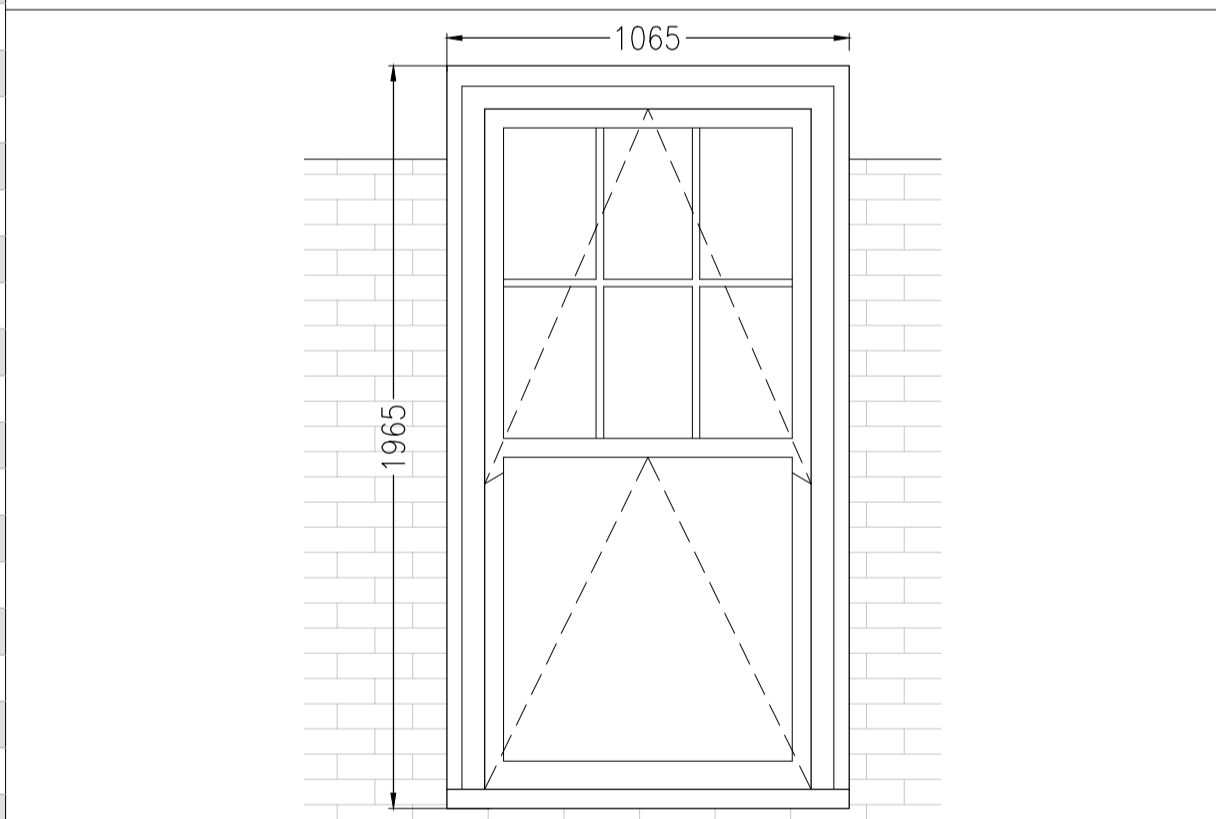


WINDOW TYPE 'E' 1:20

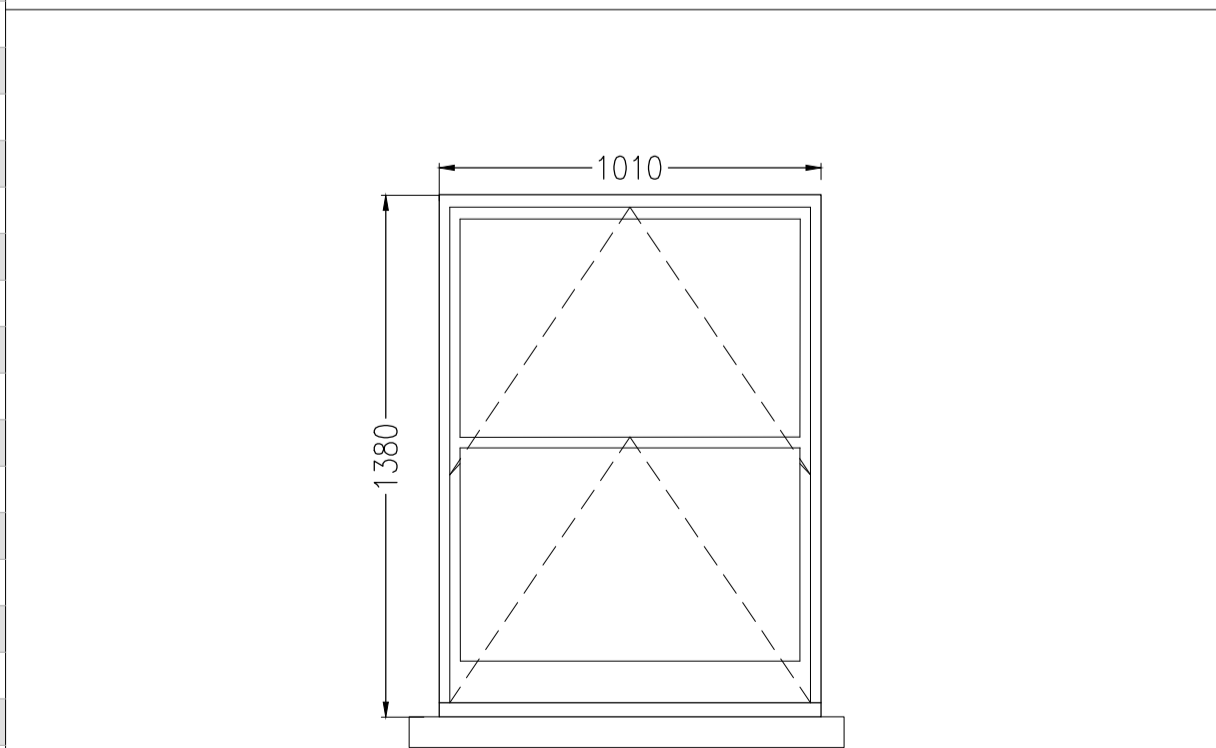


WINDOW TYPE 'G' 1:20

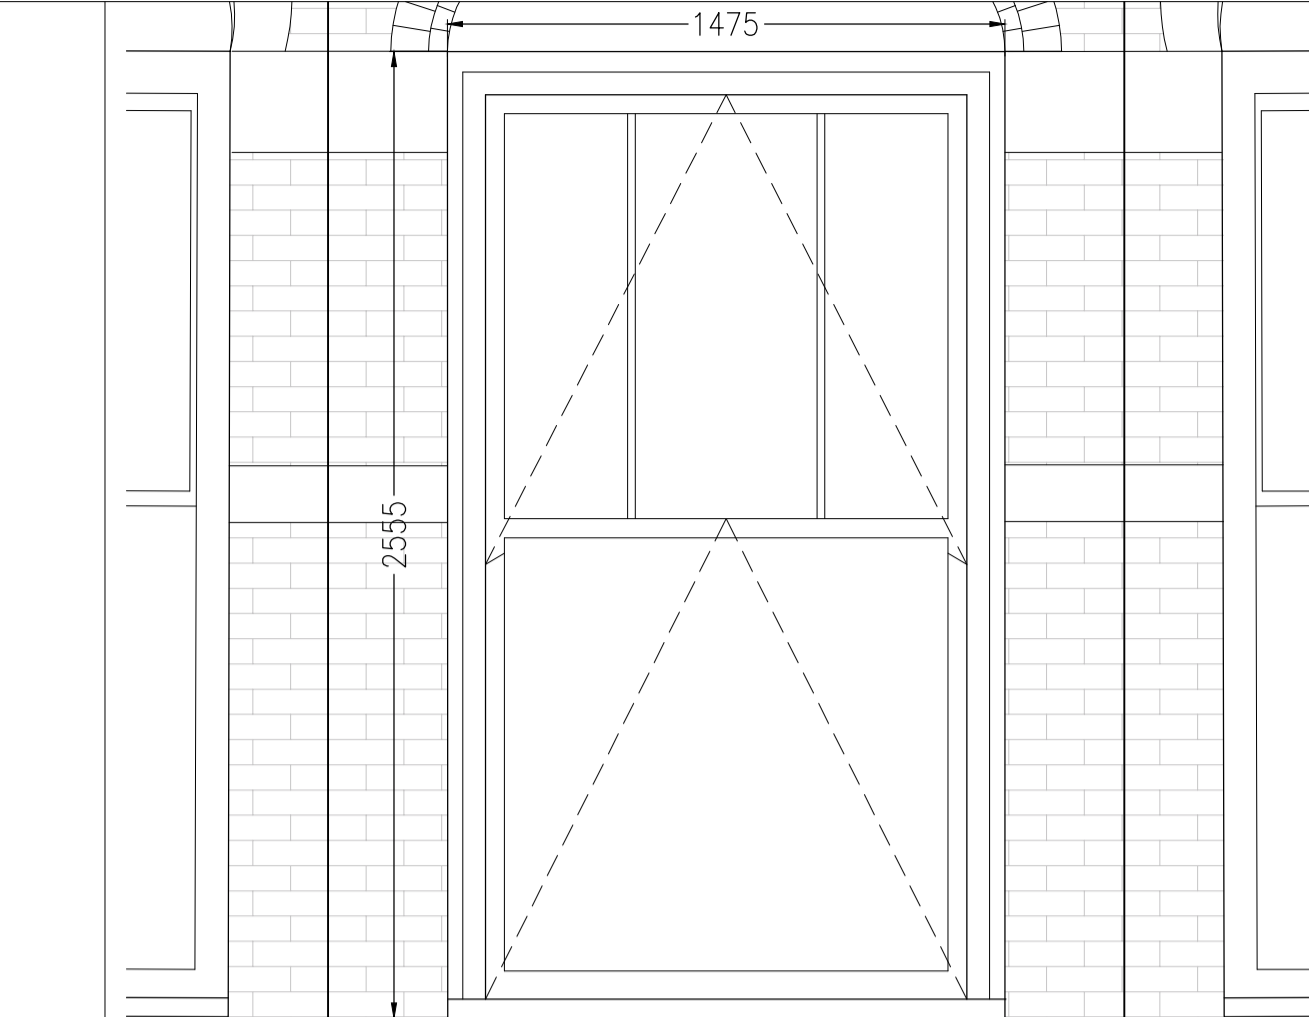

WINDOW TYPE 'B' 1:20

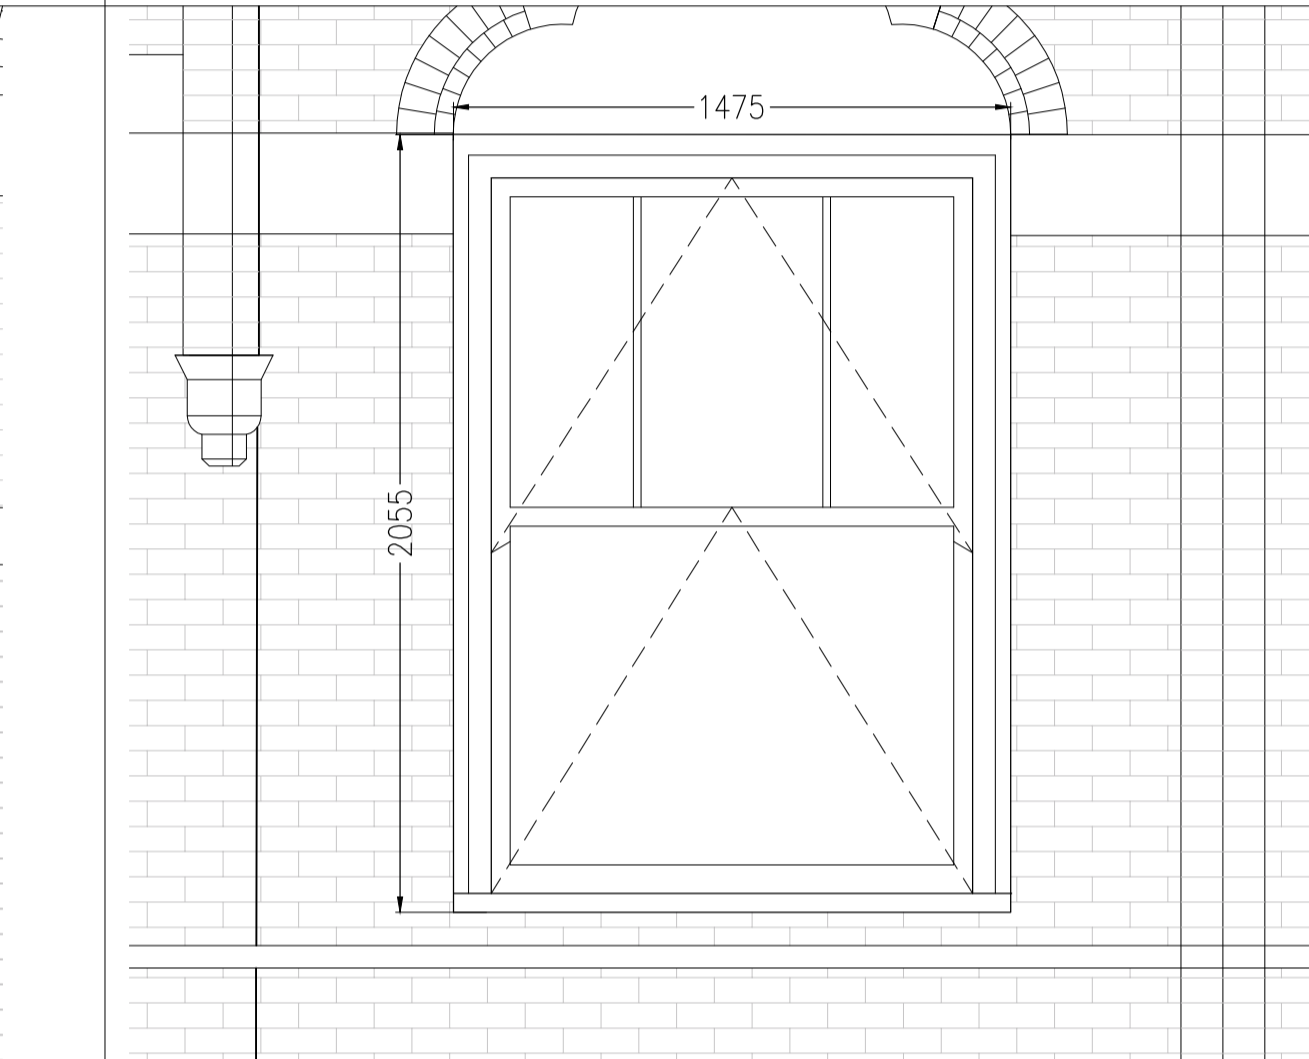

WINDOW TYPE 'D' 1:20

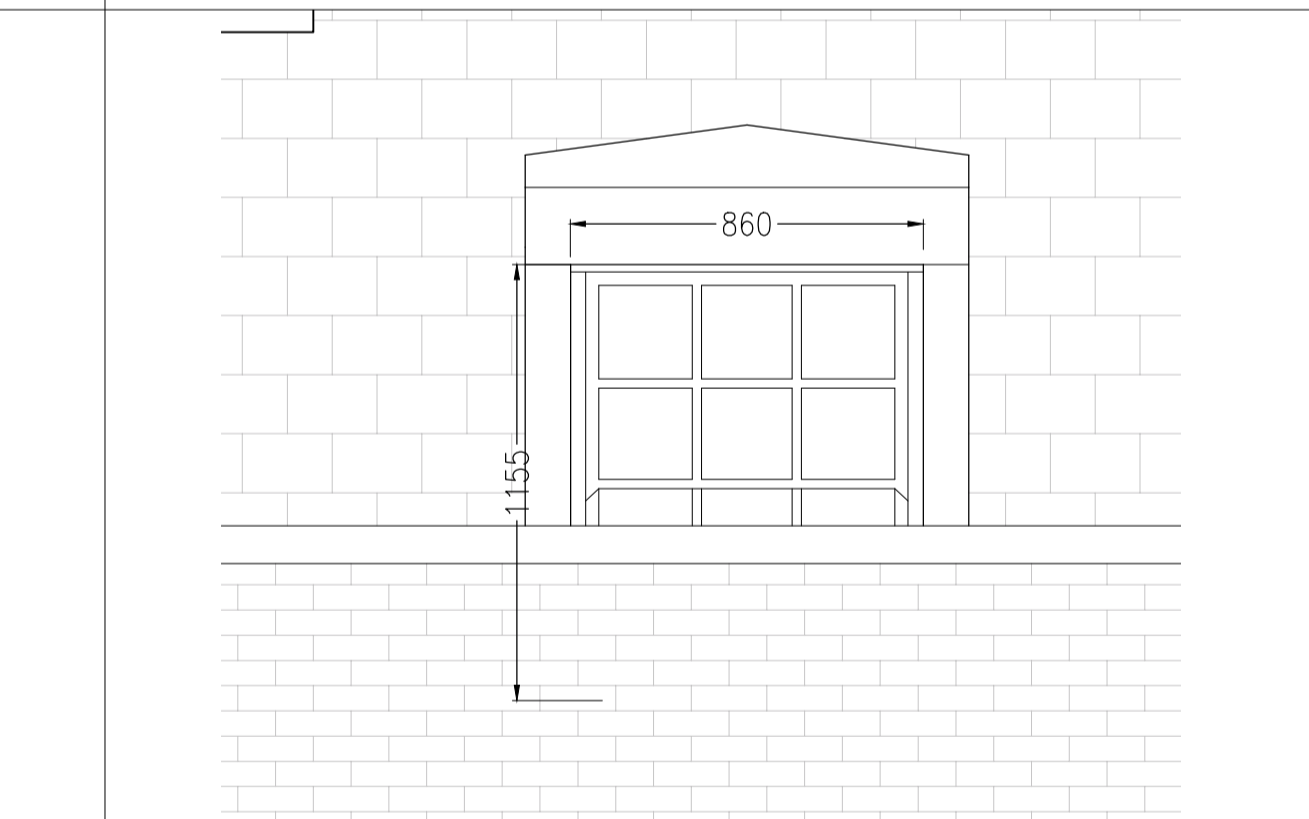


WINDOW TYPE 'F' 1:20

THE USE OF THIS DATA/DRAWING BY THE RECIPIENT ACTS AS AN AGREEMENT OF THE FOLLOWING STATEMENTS:
IF YOU DO NOT AGREE WITH ANY OF THE FOLLOWING INFORMATION SUPPLIED TO YOU PLEASE DO NOT USE THE DATA/DRAWING AND REPORT ANY DISCREPANCIES IN WRITING TO CS2 BEFORE PROCEEDING.
ALL DRAWINGS ARE BASED UPON SITE INFORMATION SUPPLIED BY THIRD PARTIES/SUB CONTRACTORS AND AS SUCH THEIR ACCURACY CANNOT BE GUARANTEED.
ALL FEATURES ARE APPROXIMATE AND SUBJECT TO CLARIFICATION BY STATUTORY SERVICE ENQUIRIES AND CONFIRMATION OF THE LEGAL BOUNDARIES.
CHECK ALL DIMENSIONS ON SITE.
DO NOT SCALE THE DRAWING.
USE FIGURED DIMENSIONS IN ALL CASES.
ALL DIMENSIONS TO BE IN METRIC STANDARDS UNLESS STATED OTHERWISE.

B	Updated Following Request From LA	08-10-2024	PTM
A	Initial issue	06-08-2024	PTM
REV	DESCRIPTION	DATE	INITIAL

STAGE: **PLANNING**



CS2

CHARTERED SURVEYORS

CS2 Spectrum Building, Bond Street,
Bristol, BS1 3LG
T 0117 929 0692
E otimms@CS2.co.uk

PROJECT:
Denmoss House
Camden High Street
London, NW1 0LU

TITLE:
Window Schedule

DRAWN: PTM	CHECKED: AR	DATE: AUGUST 2024
SCALE: 1:20 @ A1	DWG NO: 3248-008	REVISION: B