


FRONT ELEVATION

REAR ELEVATION

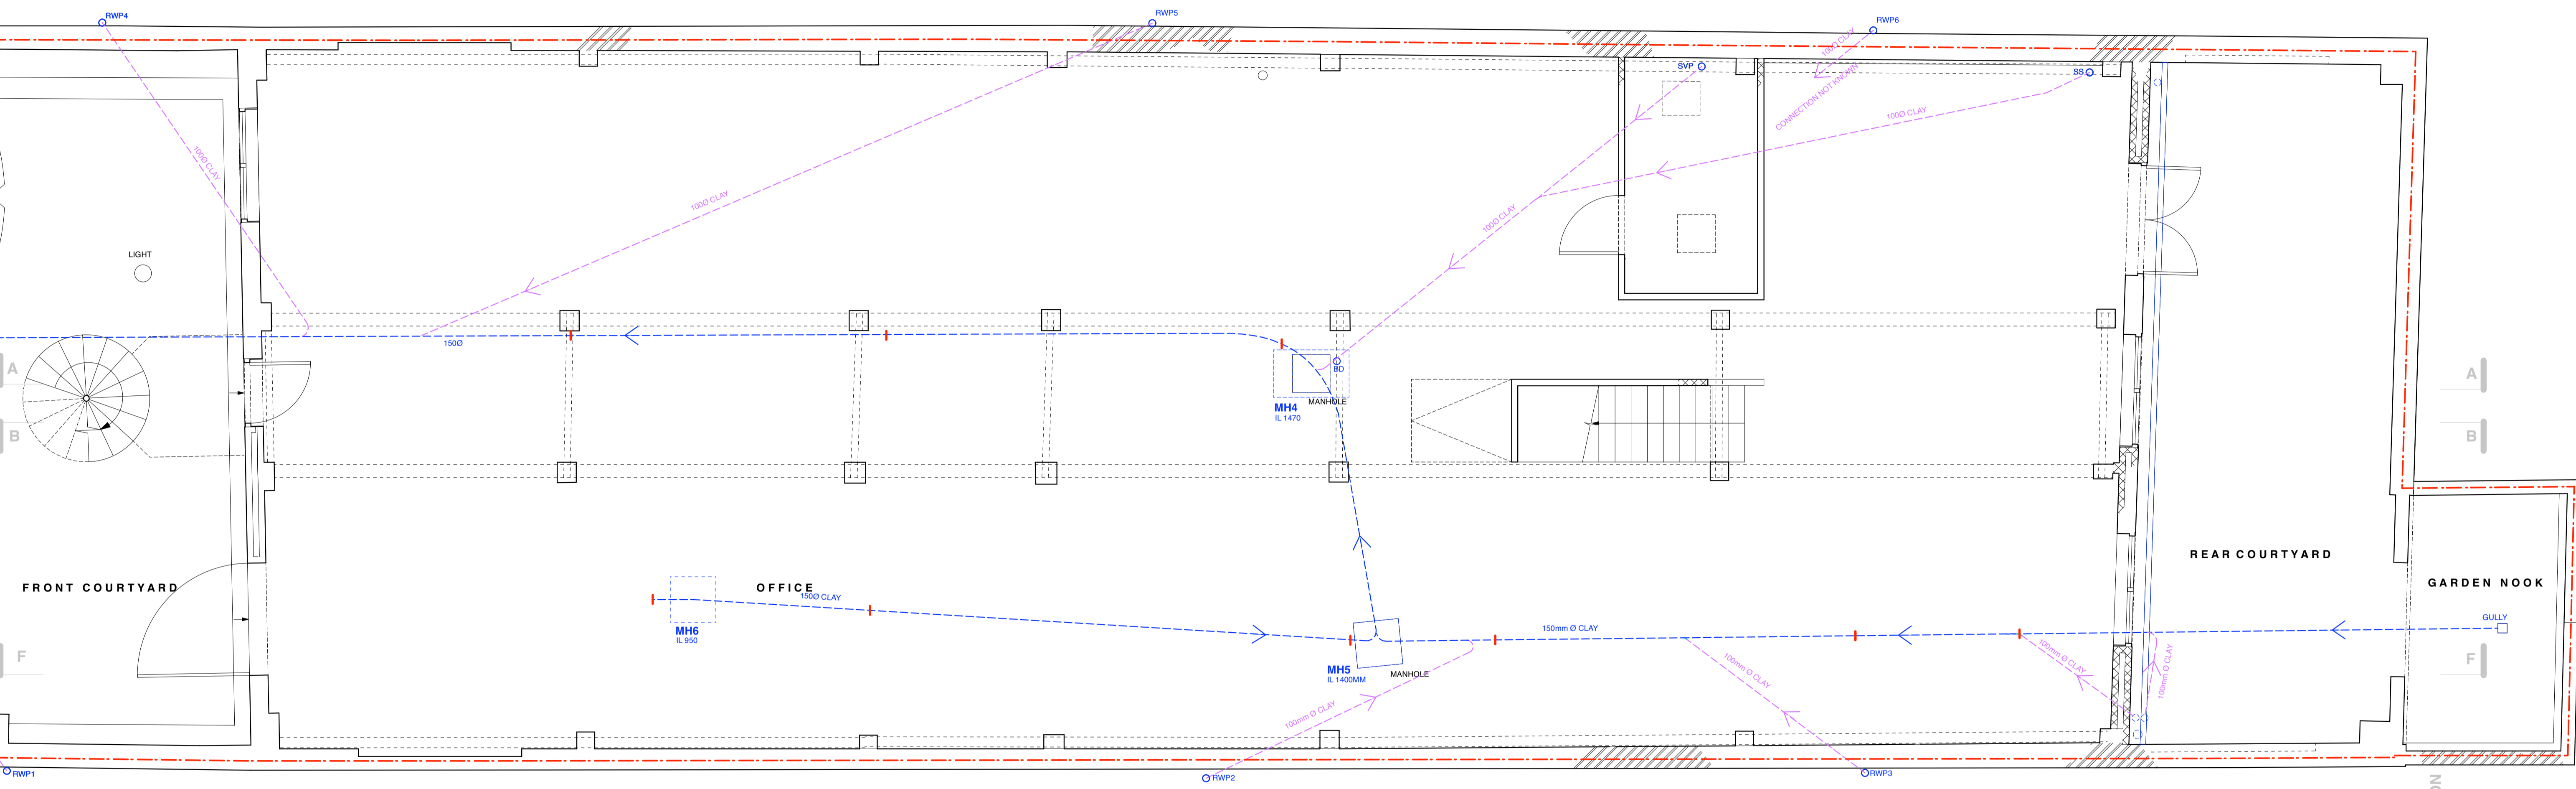


FRONT ELEVATION

REAR ELEVATION

# GROUND FLOOR SURVEY

DRAINAGE KEY	
	EXISTING BELOW GROUND DRAIN
	PROPOSED BELOW GROUND DRAIN
	PROPOSED ABOVE GROUND DRAIN
	ASSUMED BELOW GROUND DRAIN
MH	MANHOLE
RWP	RAINWATER PIPE
SVP	SOIL VENT PIPE
	EXISTING
	NEW
	DRAINAGE DEFECT FOR REPAIR

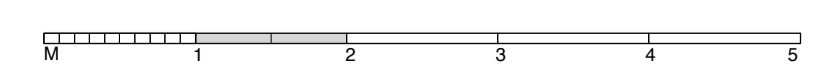

**Lisa Shell architects**  
 53B Romney Road, 2nd Floor, London, NW5 1AL  
 T: 020 7726 9733 E: info@lisa-shell.co.uk  
 www.lisa-shell.co.uk

**BURGHLEY YARD  
 LONDON NW5 1AL**

**GROUND FLOOR PLAN**  
 AS EXISTING

**BGY / SUP / 001 / A**  
 1:50 @ A1 / 1:100 @ A3

REFER ALL DISCREPANCIES TO ARCHITECT

REVISIONS / ISSUE
26/09/2024 ISSUE FOR CLIENT FOR COMMENT
04/10/2024 ISSUE FOR PLANNING FOR APPROVAL

FRONT  
ELEVATION

REAR  
ELEVATION

D


E

G

C

RWP4

RWP5

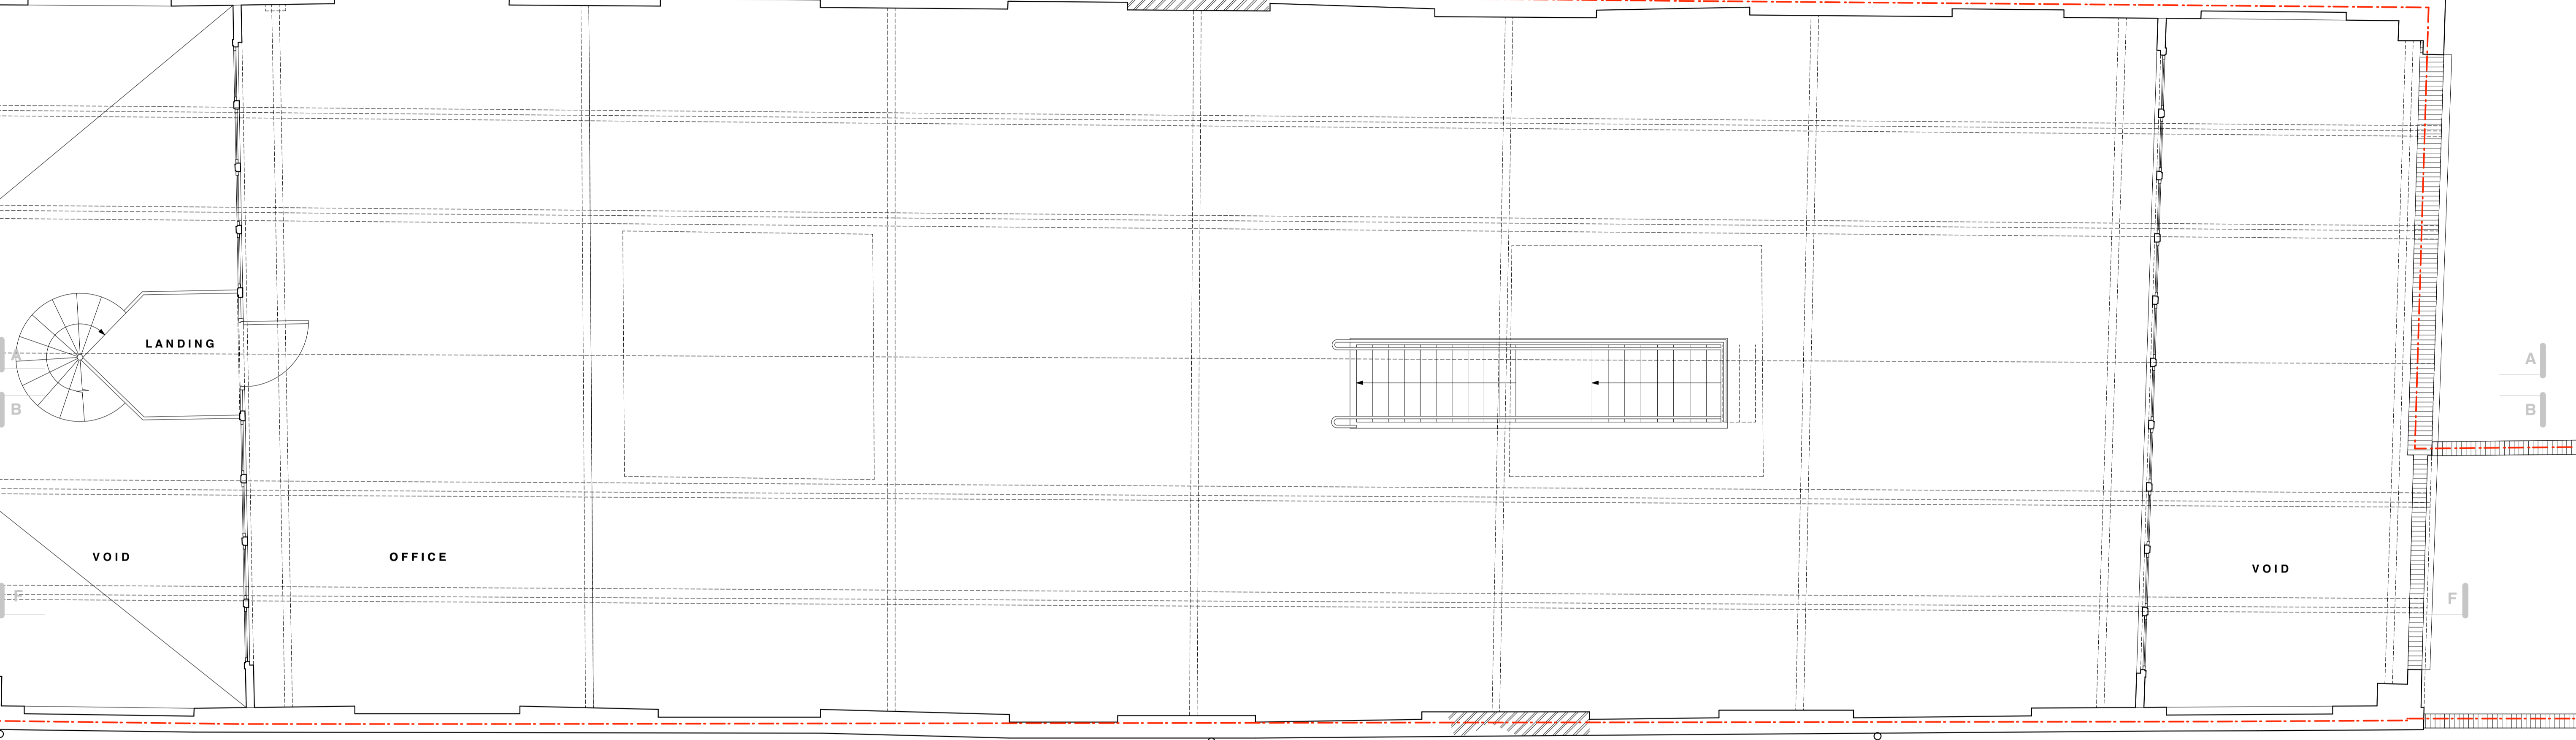

FRONT  
ELEVATION

REAR  
ELEVATION

D

E

G


C

# FIRST FLOOR SURVEY


**Lisa Shell  
architects**  

**BURGHLEY YARD  
LONDON NW5 1AL**  
 AS EXISTING  
**FIRST FLOOR PLAN**  
 AS EXISTING  
**BGY / SUP / 002 / A**  
 1:50 @ A1 / 1:100 @ A3  
 REFER ALL DISCREPANCIES TO ARCHITECT


**REVISIONS/ ISSUE**  
 28/09/2024  
 ISSUE FOR CLIENT  
 FOR COMMENT  
 04/10/2024  
 ISSUE FOR PLANNING  
 FOR APPROVAL

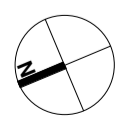




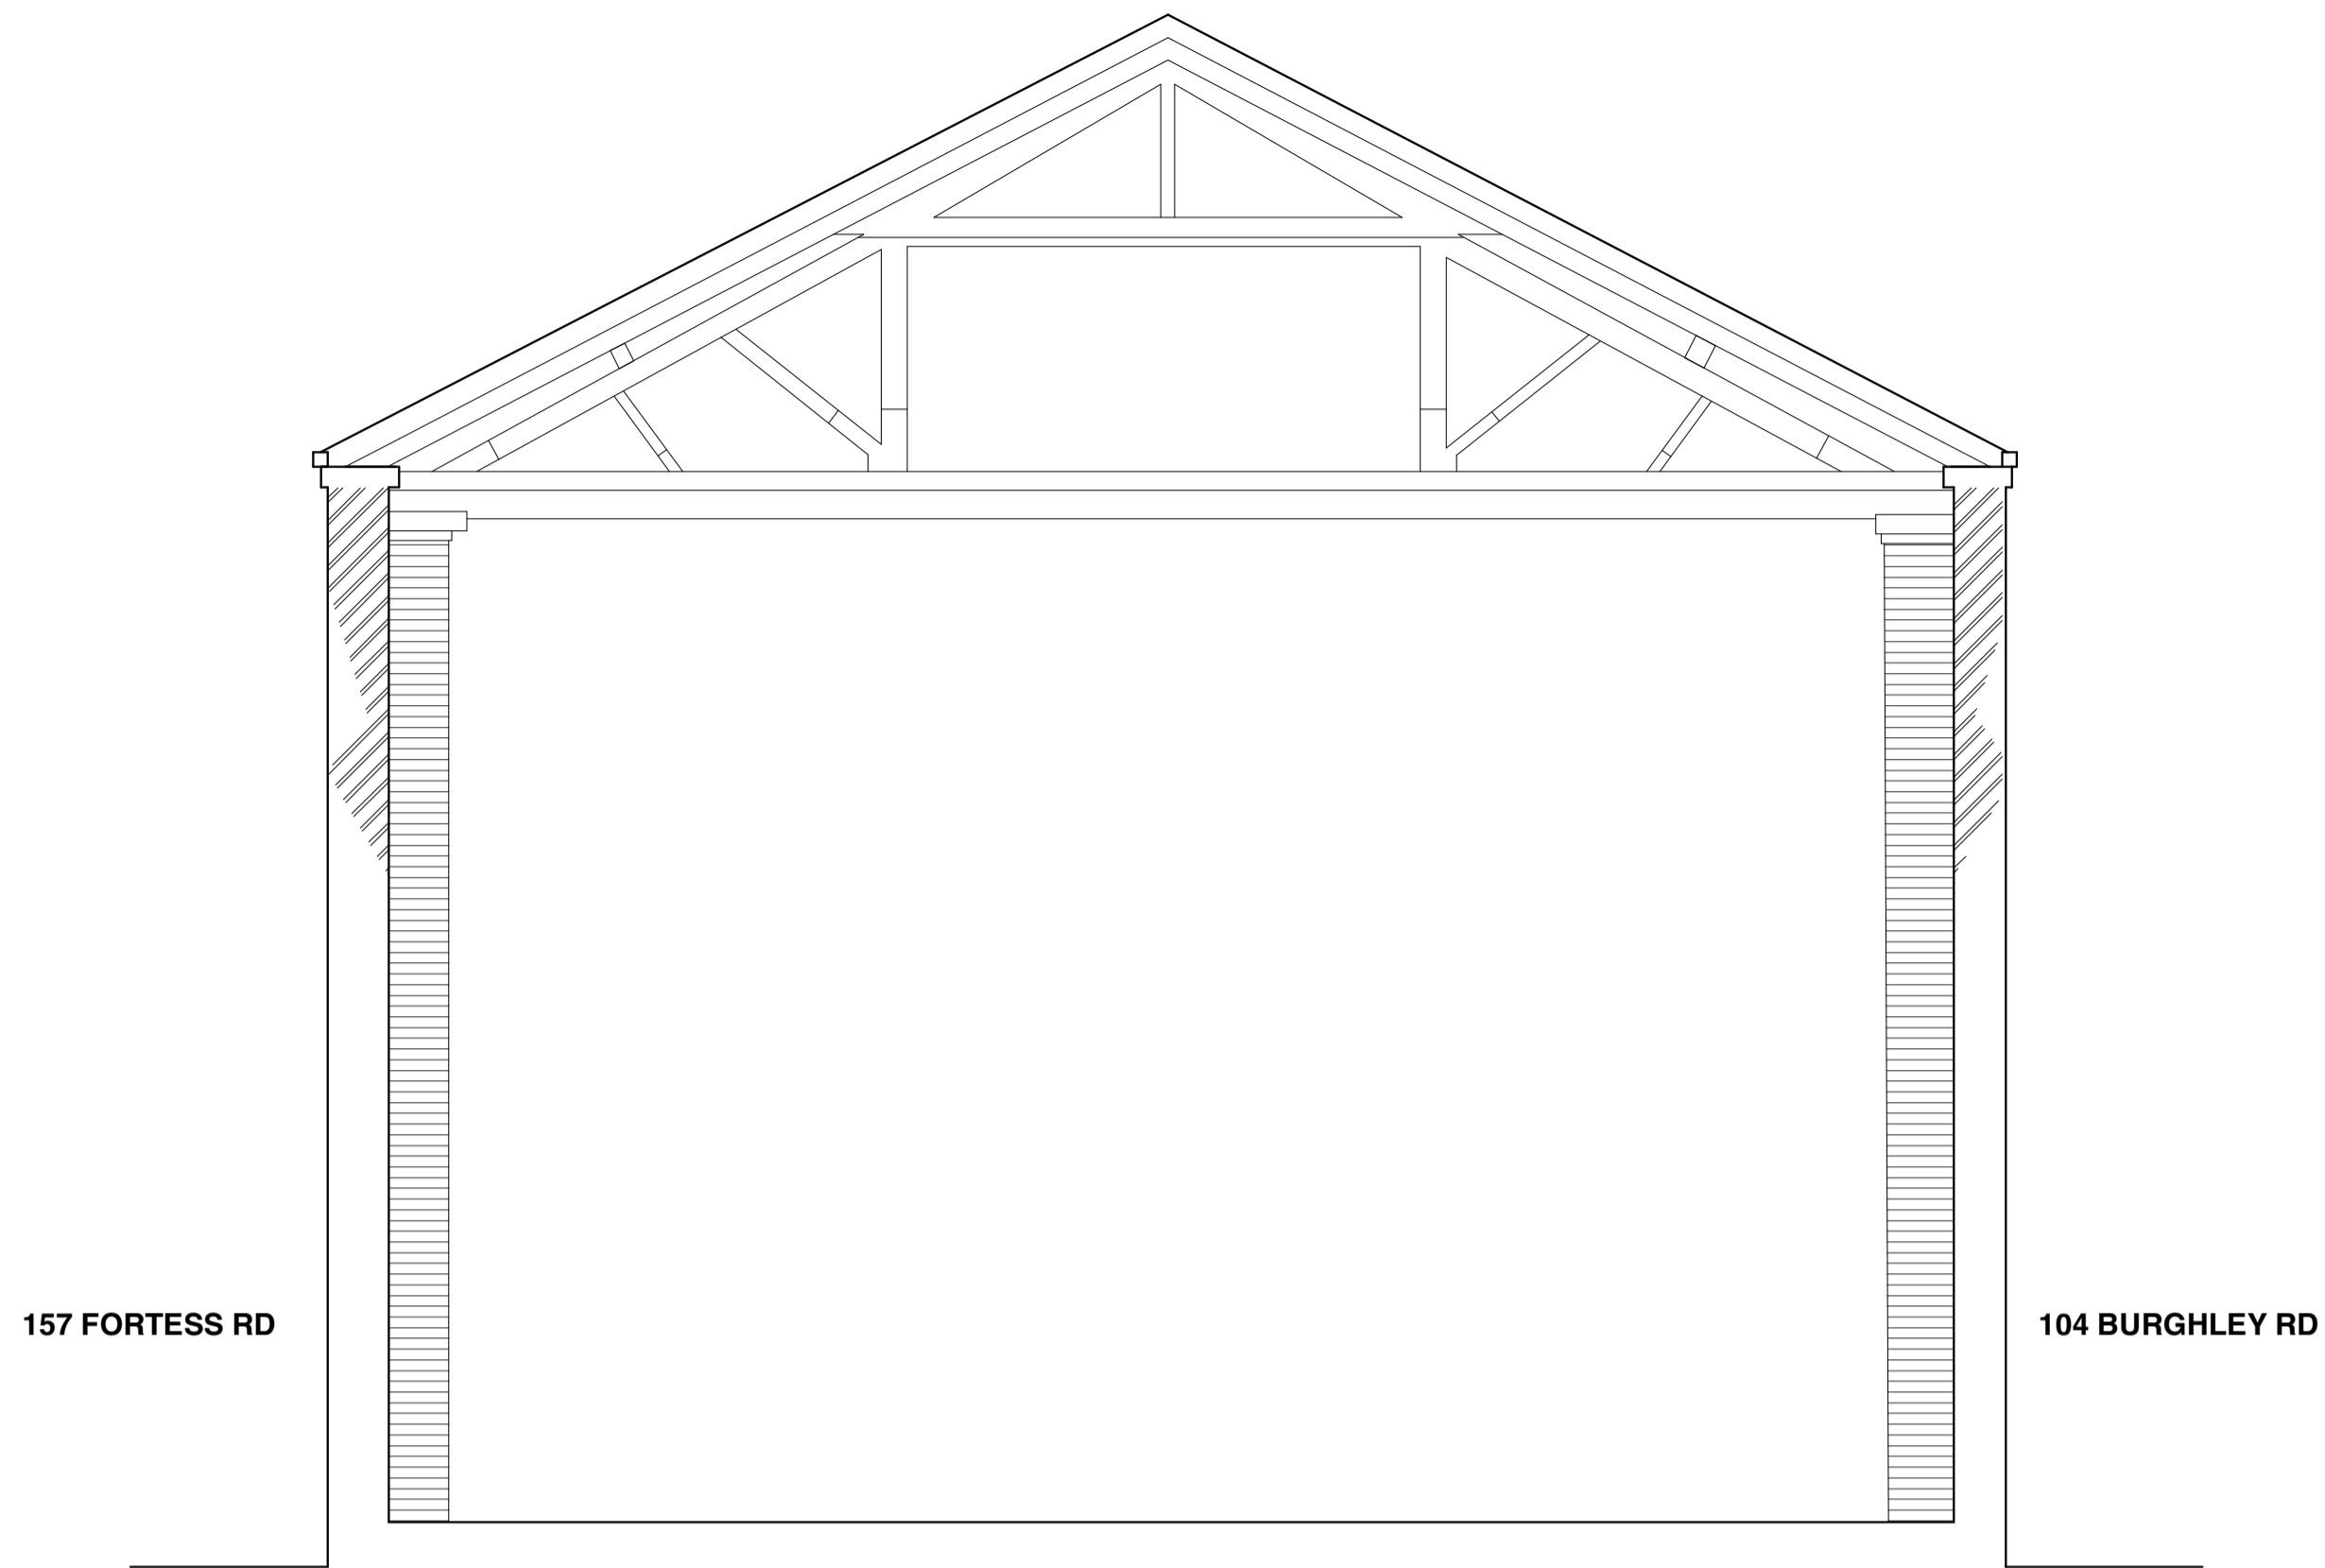

**FRONT**

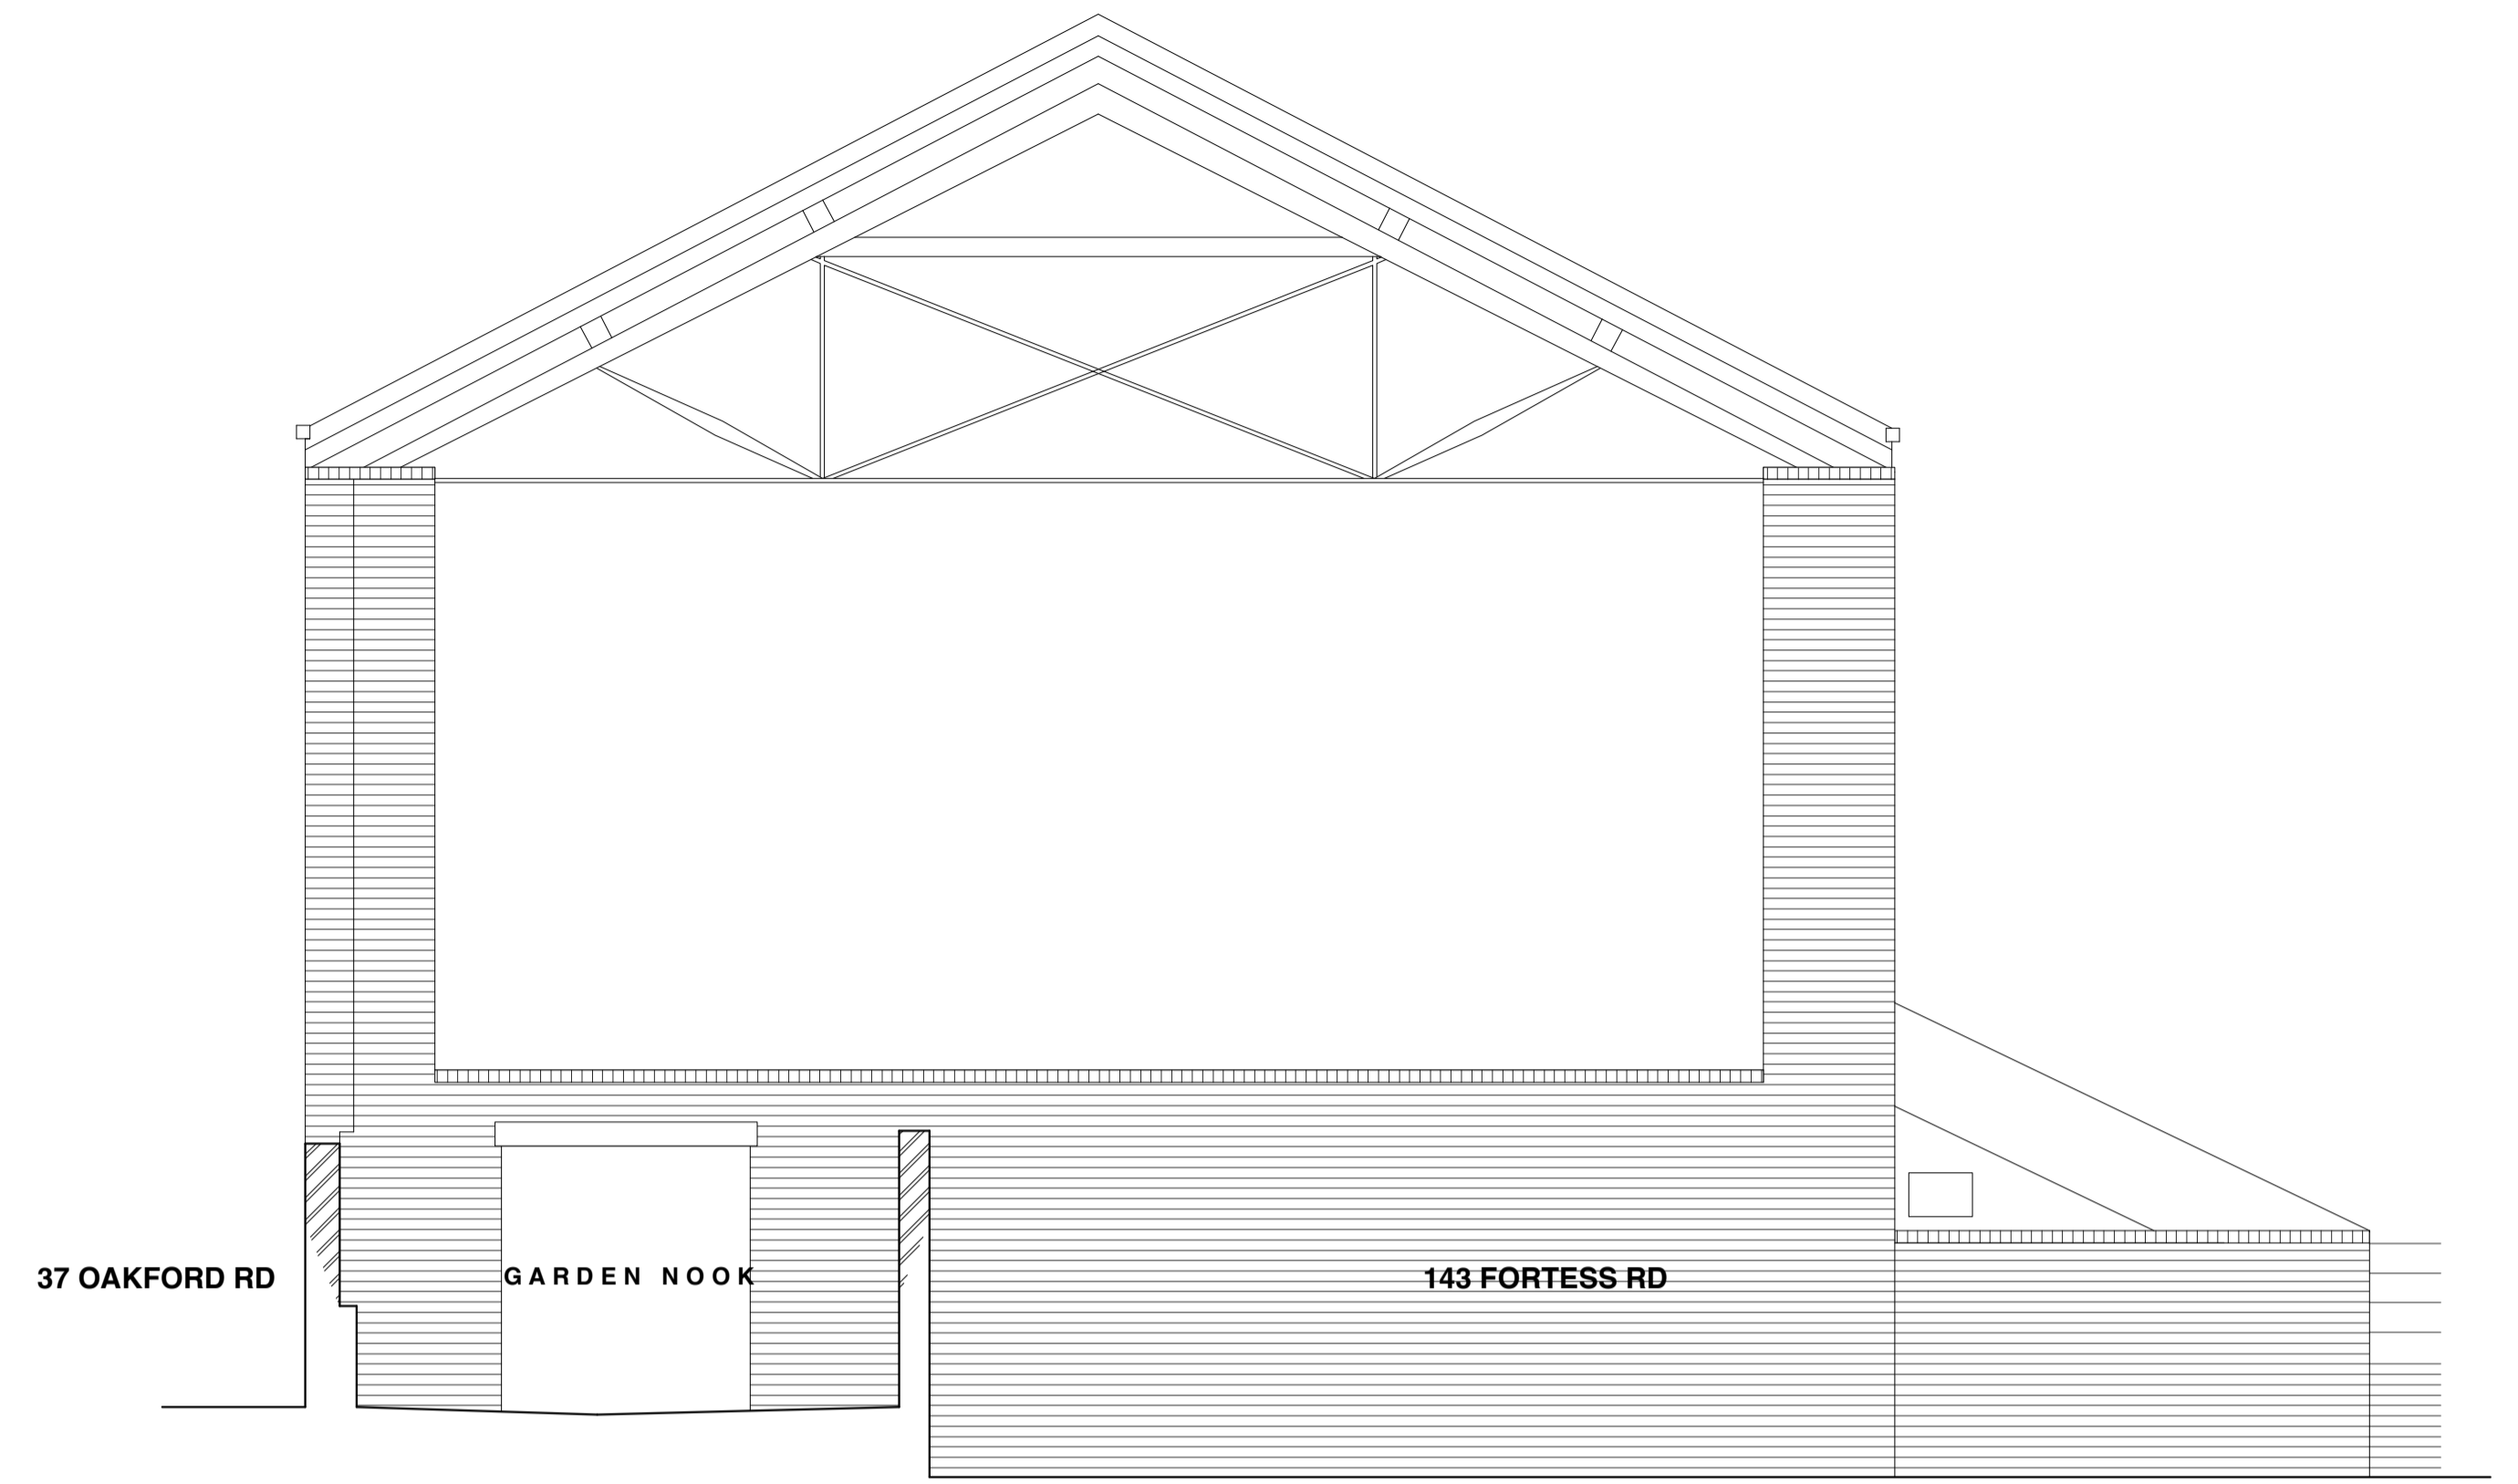

**REAR**

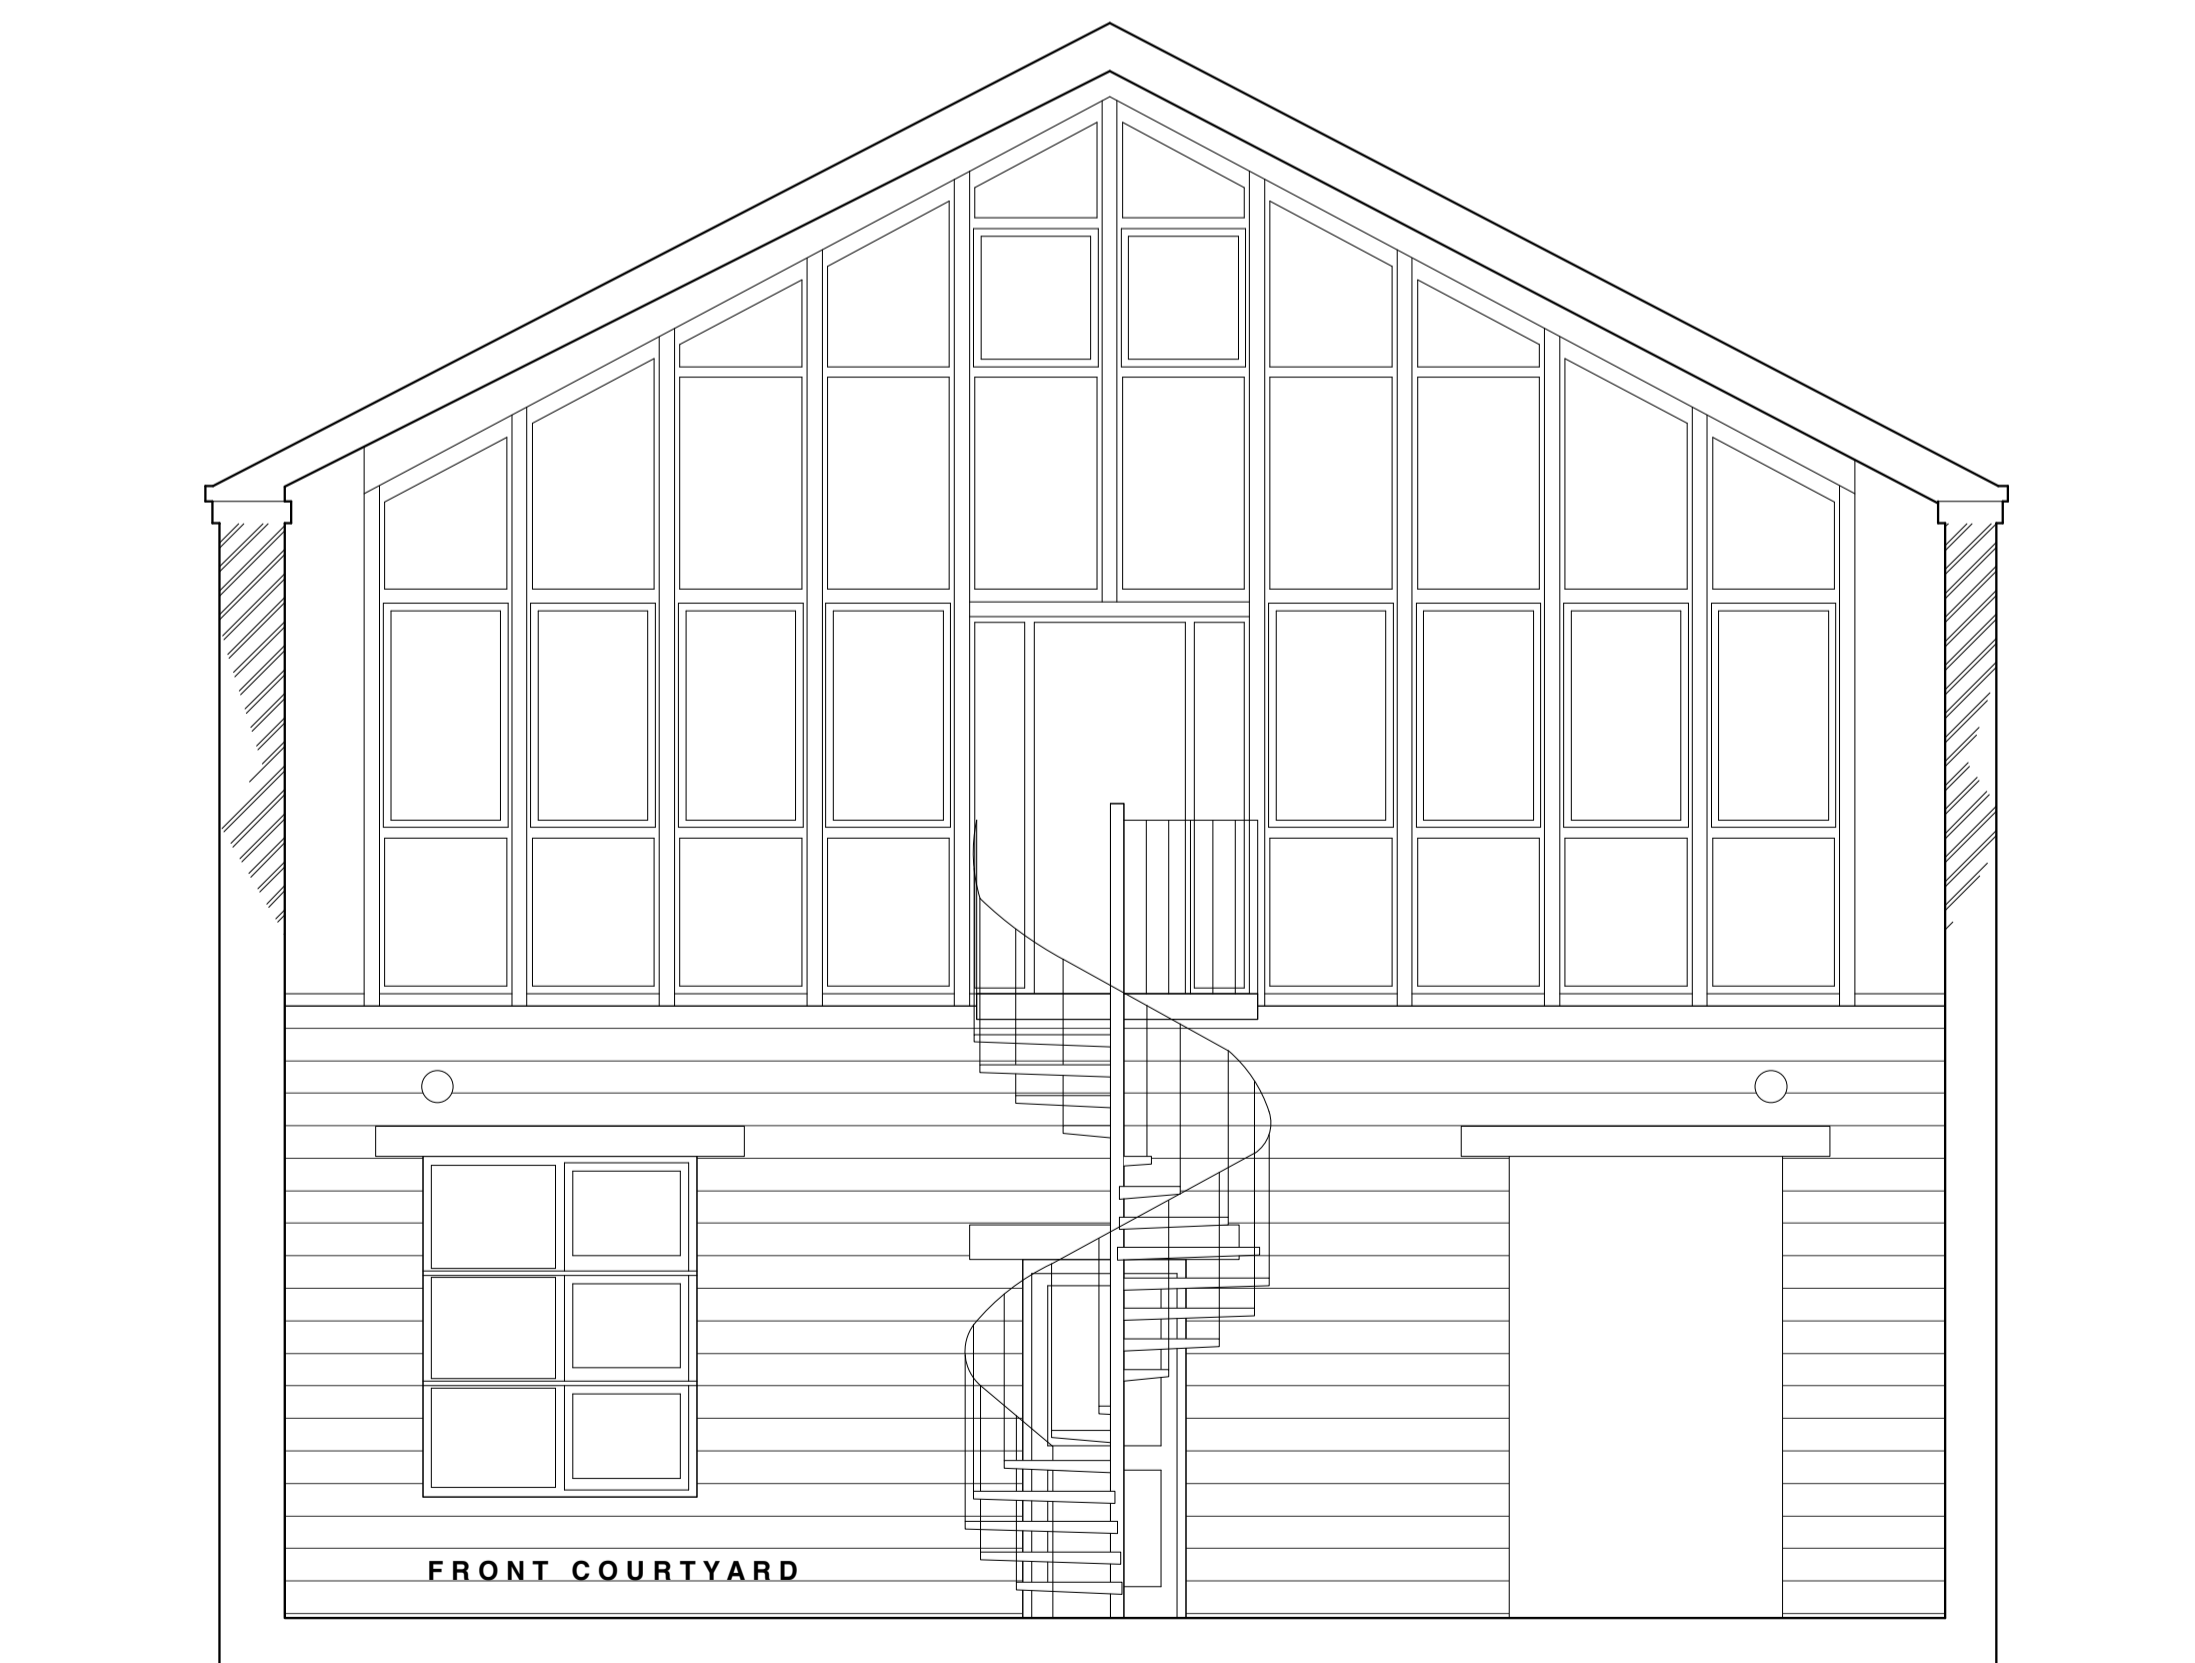

**DD**




**CC**


**Lisa Shell architects**  
 T: 020 7935 7733 E: info@lisashellarchitects.co.uk  
 www.lisashellarchitects.co.uk

**BURGHLEY YARD**  
**LONDON NW5 1AL**  
**EXTERNAL CROSS SECTIONS & ELEVATIONS**  
 AS EXISTING  
**BGY / SUP / 101 / A**  
 1:50 @ A1 / 1:100 @ A3  
 REFER ALL DISCREPANCIES TO ARCHITECT


**REVISIONS/ISSUE**

26/09/2024	ISSUE FOR CLIENT FOR COMMENT
04/10/2024	ISSUE FOR PLANNING FOR APPROVAL

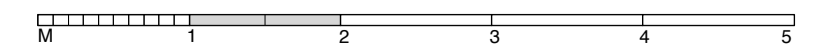

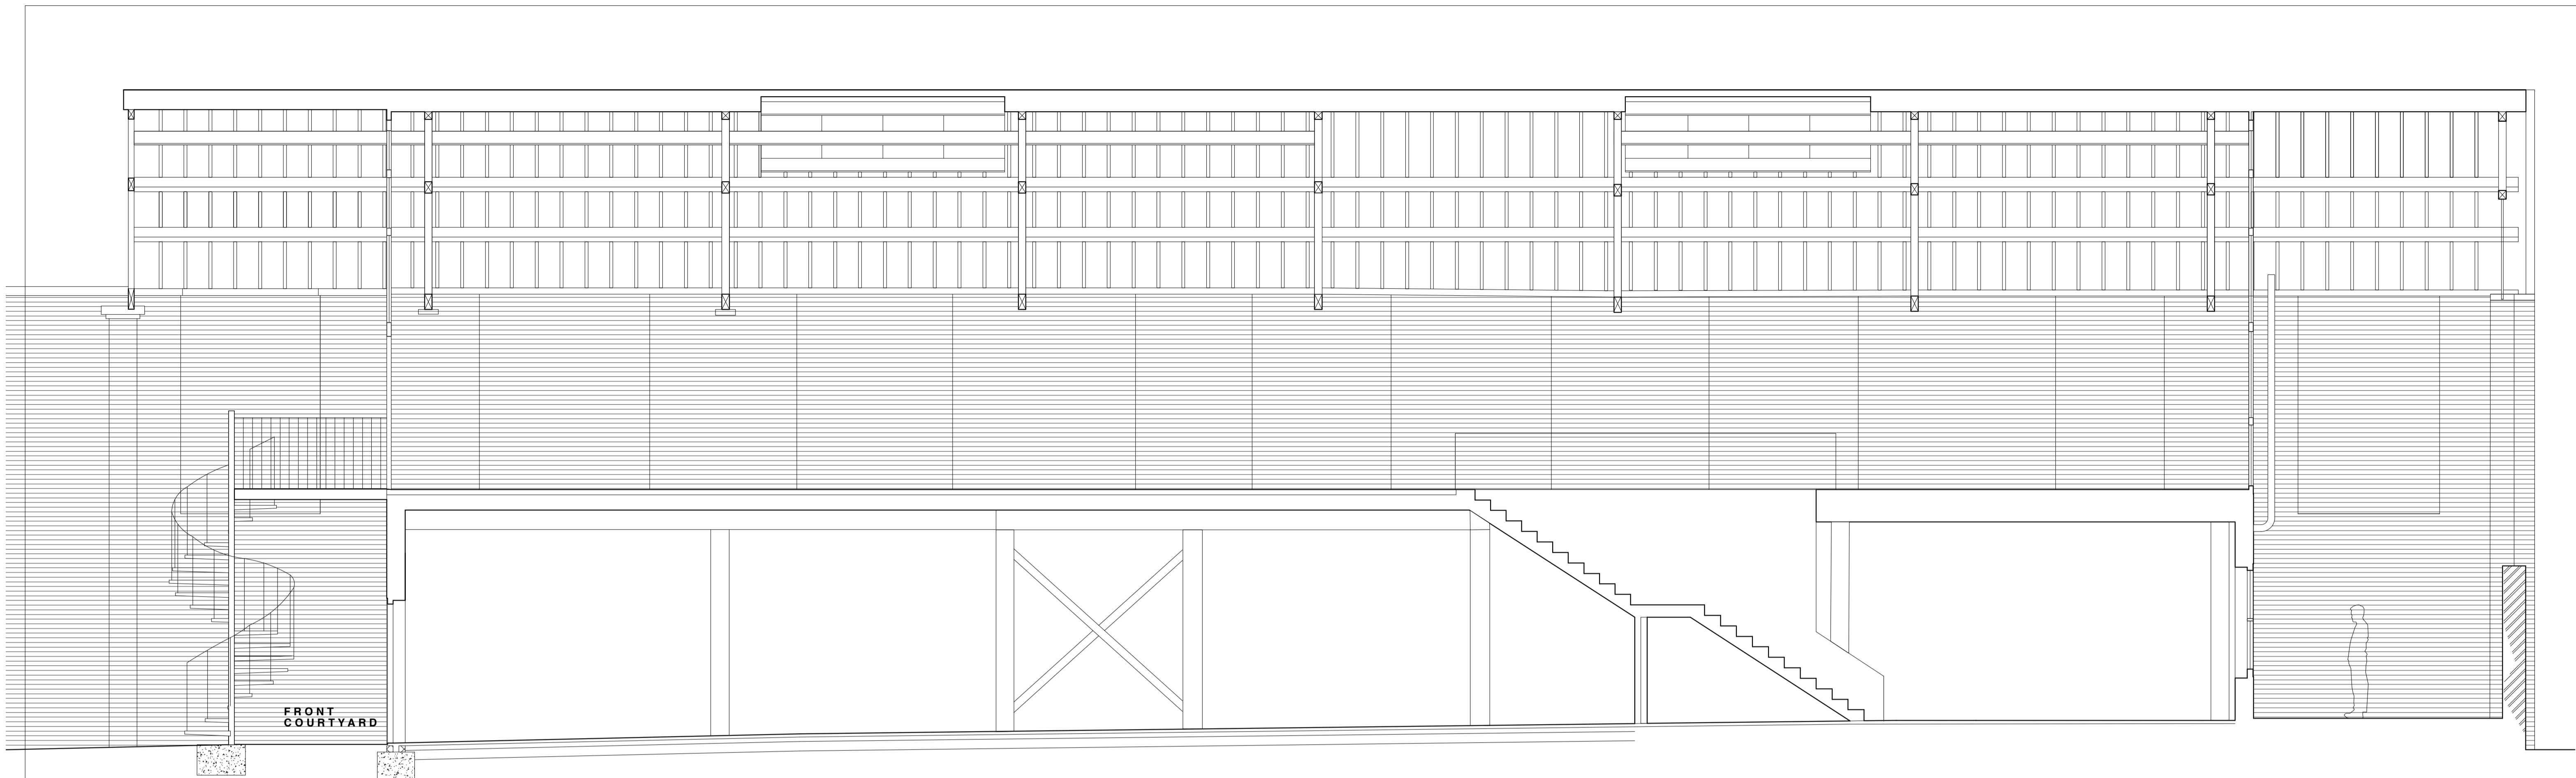

**AA**

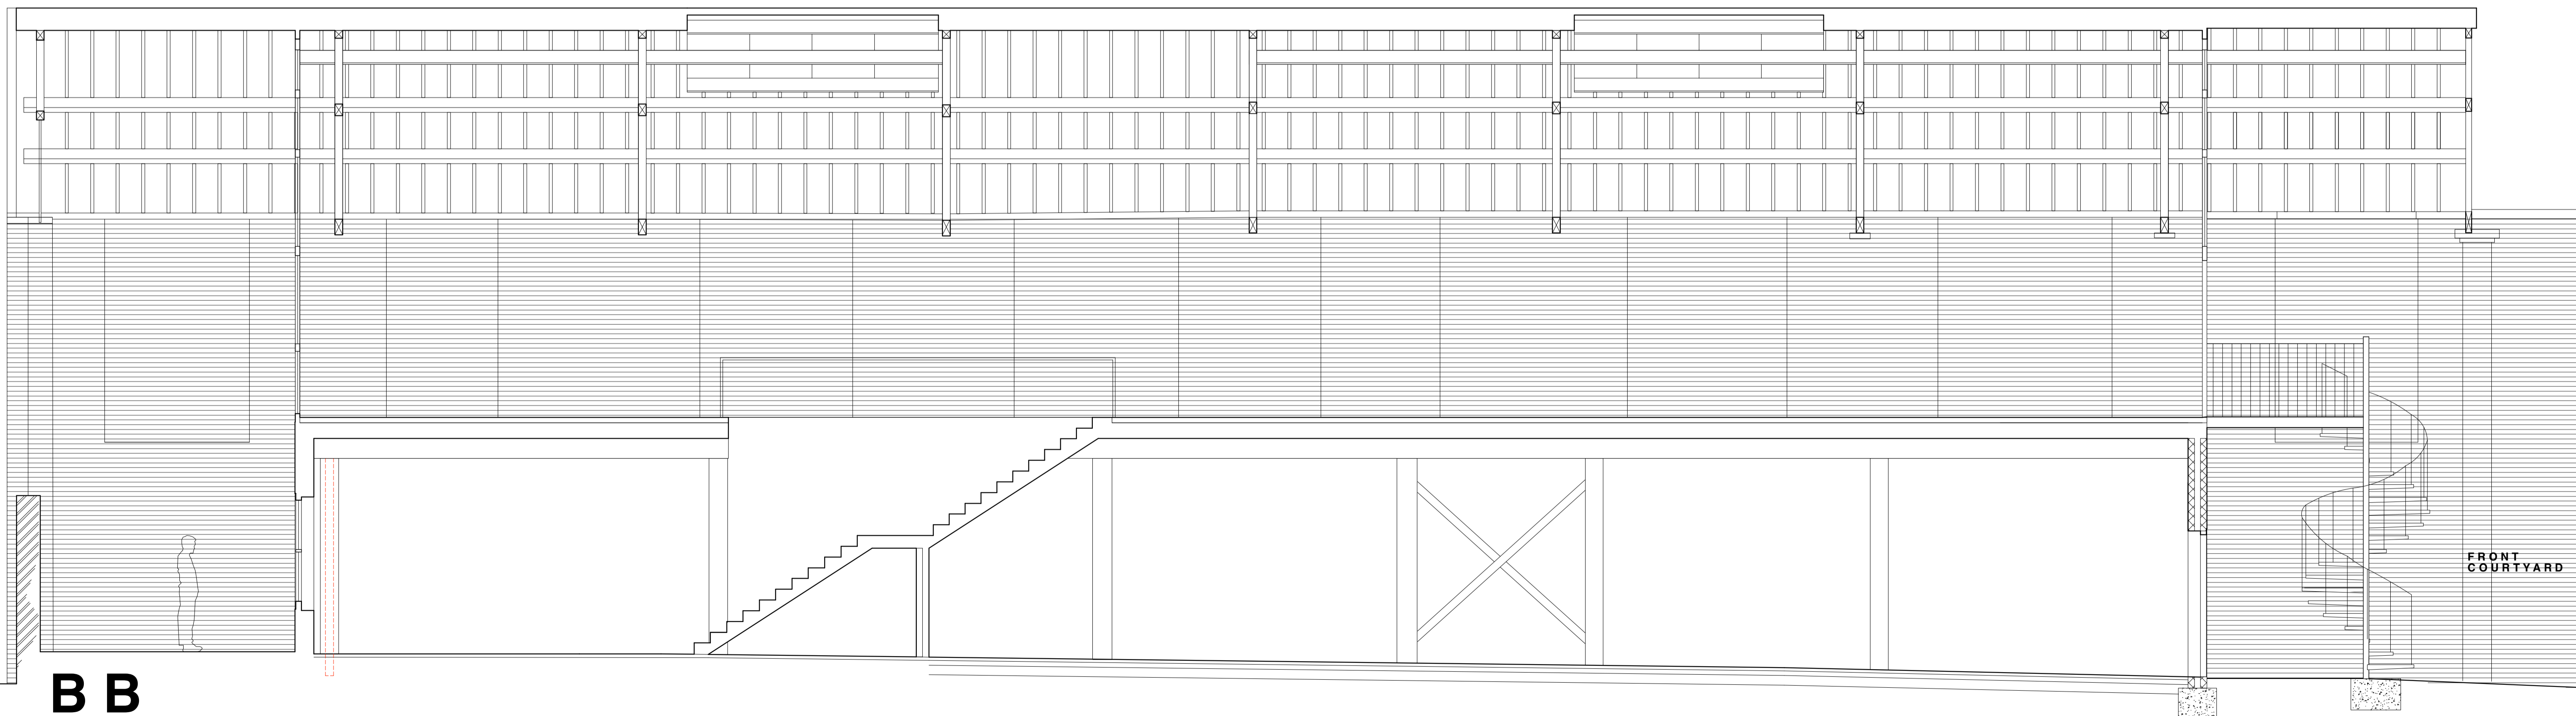


**BB**



NEIGHBOURING BUILDING SHOWN GREY DASHED;  
LEVELS ASSUMED

# WEST ELEVATION

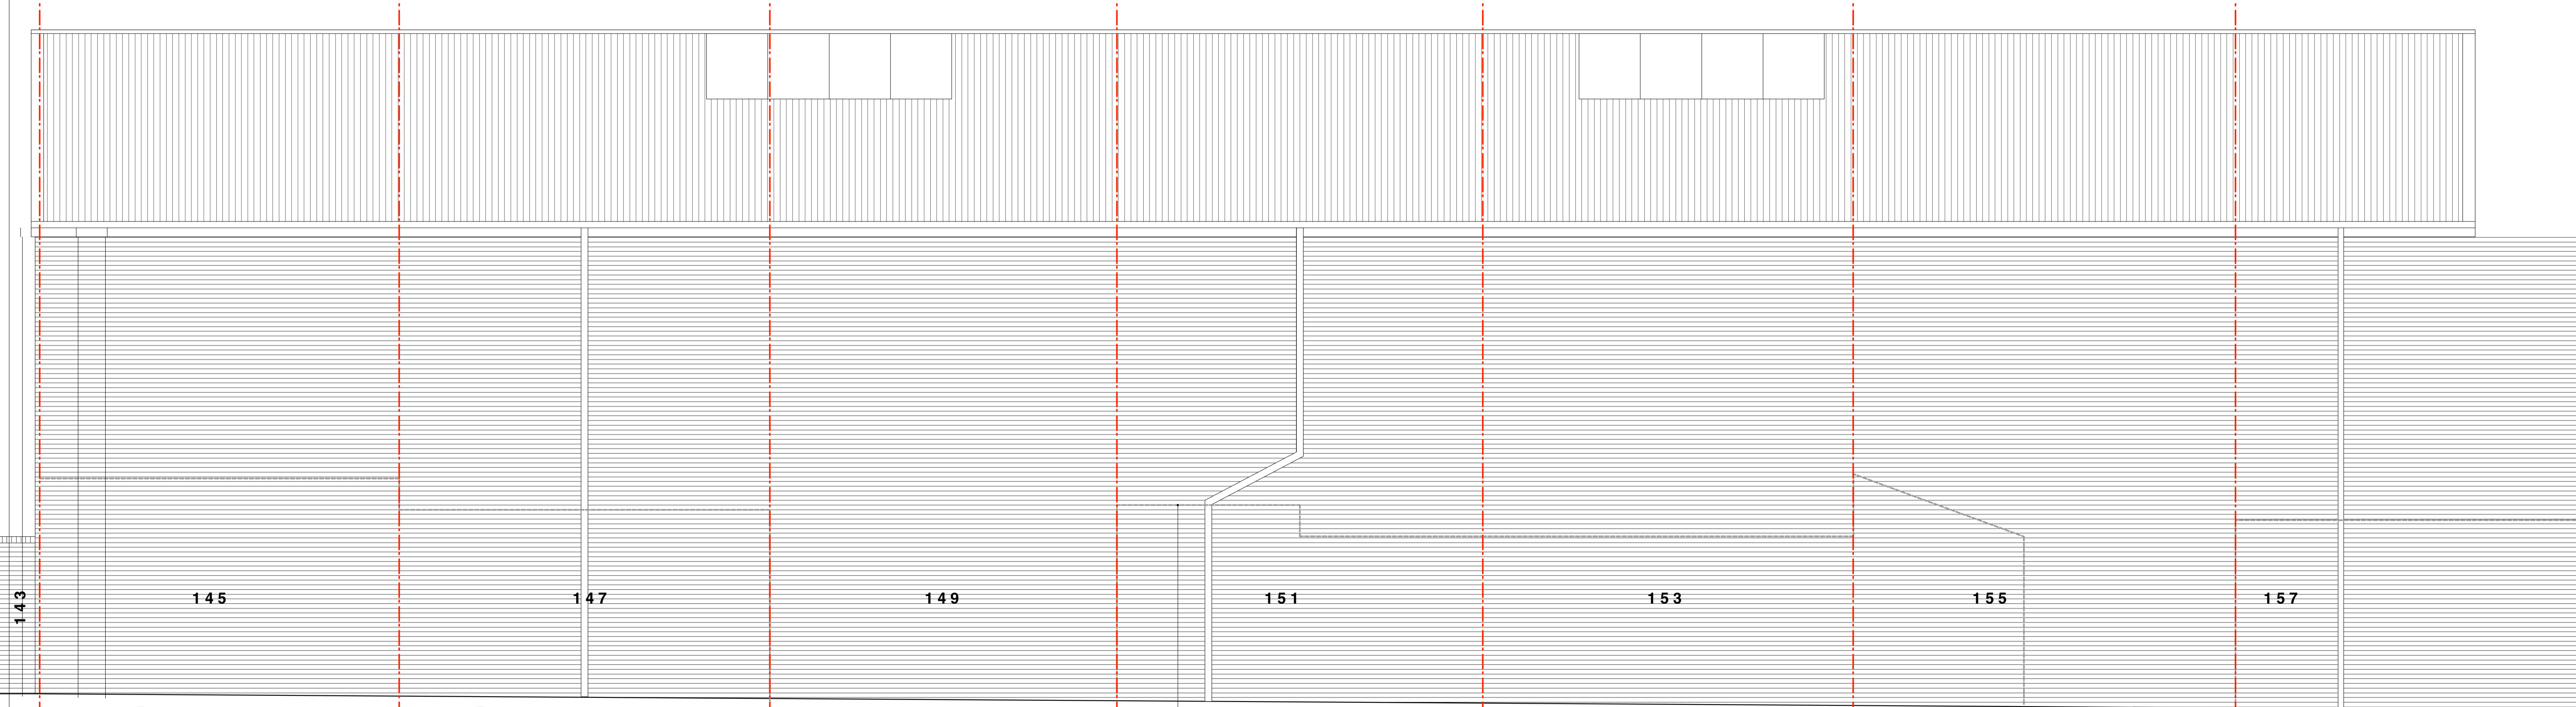


NEIGHBOURING BUILDINGS SHOWN GREY DASHED;  
LEVELS ASSUMED

# EAST ELEVATION

**Lisa Shell**  
architects  

REVISIONS/ISSUE
26/06/2024 ISSUE FOR CLIENT FOR COMMENT
04/10/2024 ISSUE FOR PLANNING FOR APPROVAL

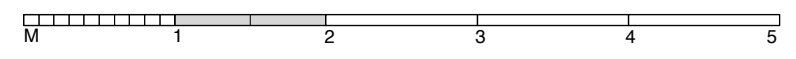

**BURGHLEY YARD**  
LONDON NW5 1AL  
**EXTERNAL ELEVATIONS**  
AS EXISTING  
**BGY / SUP / 103 / A**  
1:50 @ A1 / 1:100 @ A3  
REFER ALL DISCREPANCIES TO ARCHITECT

CORRUGATED STEEL ROOF



ROOF CUT SECTION

FF





EE

GG

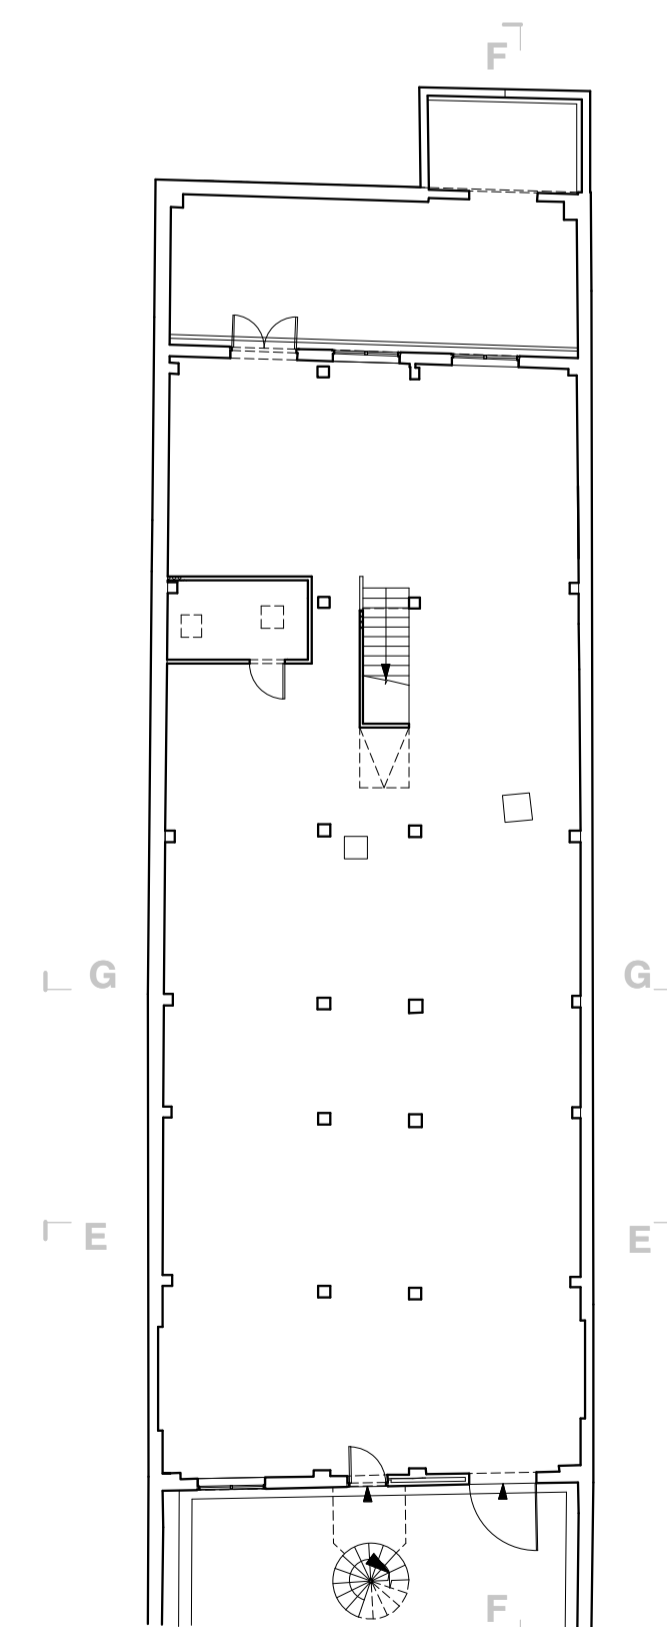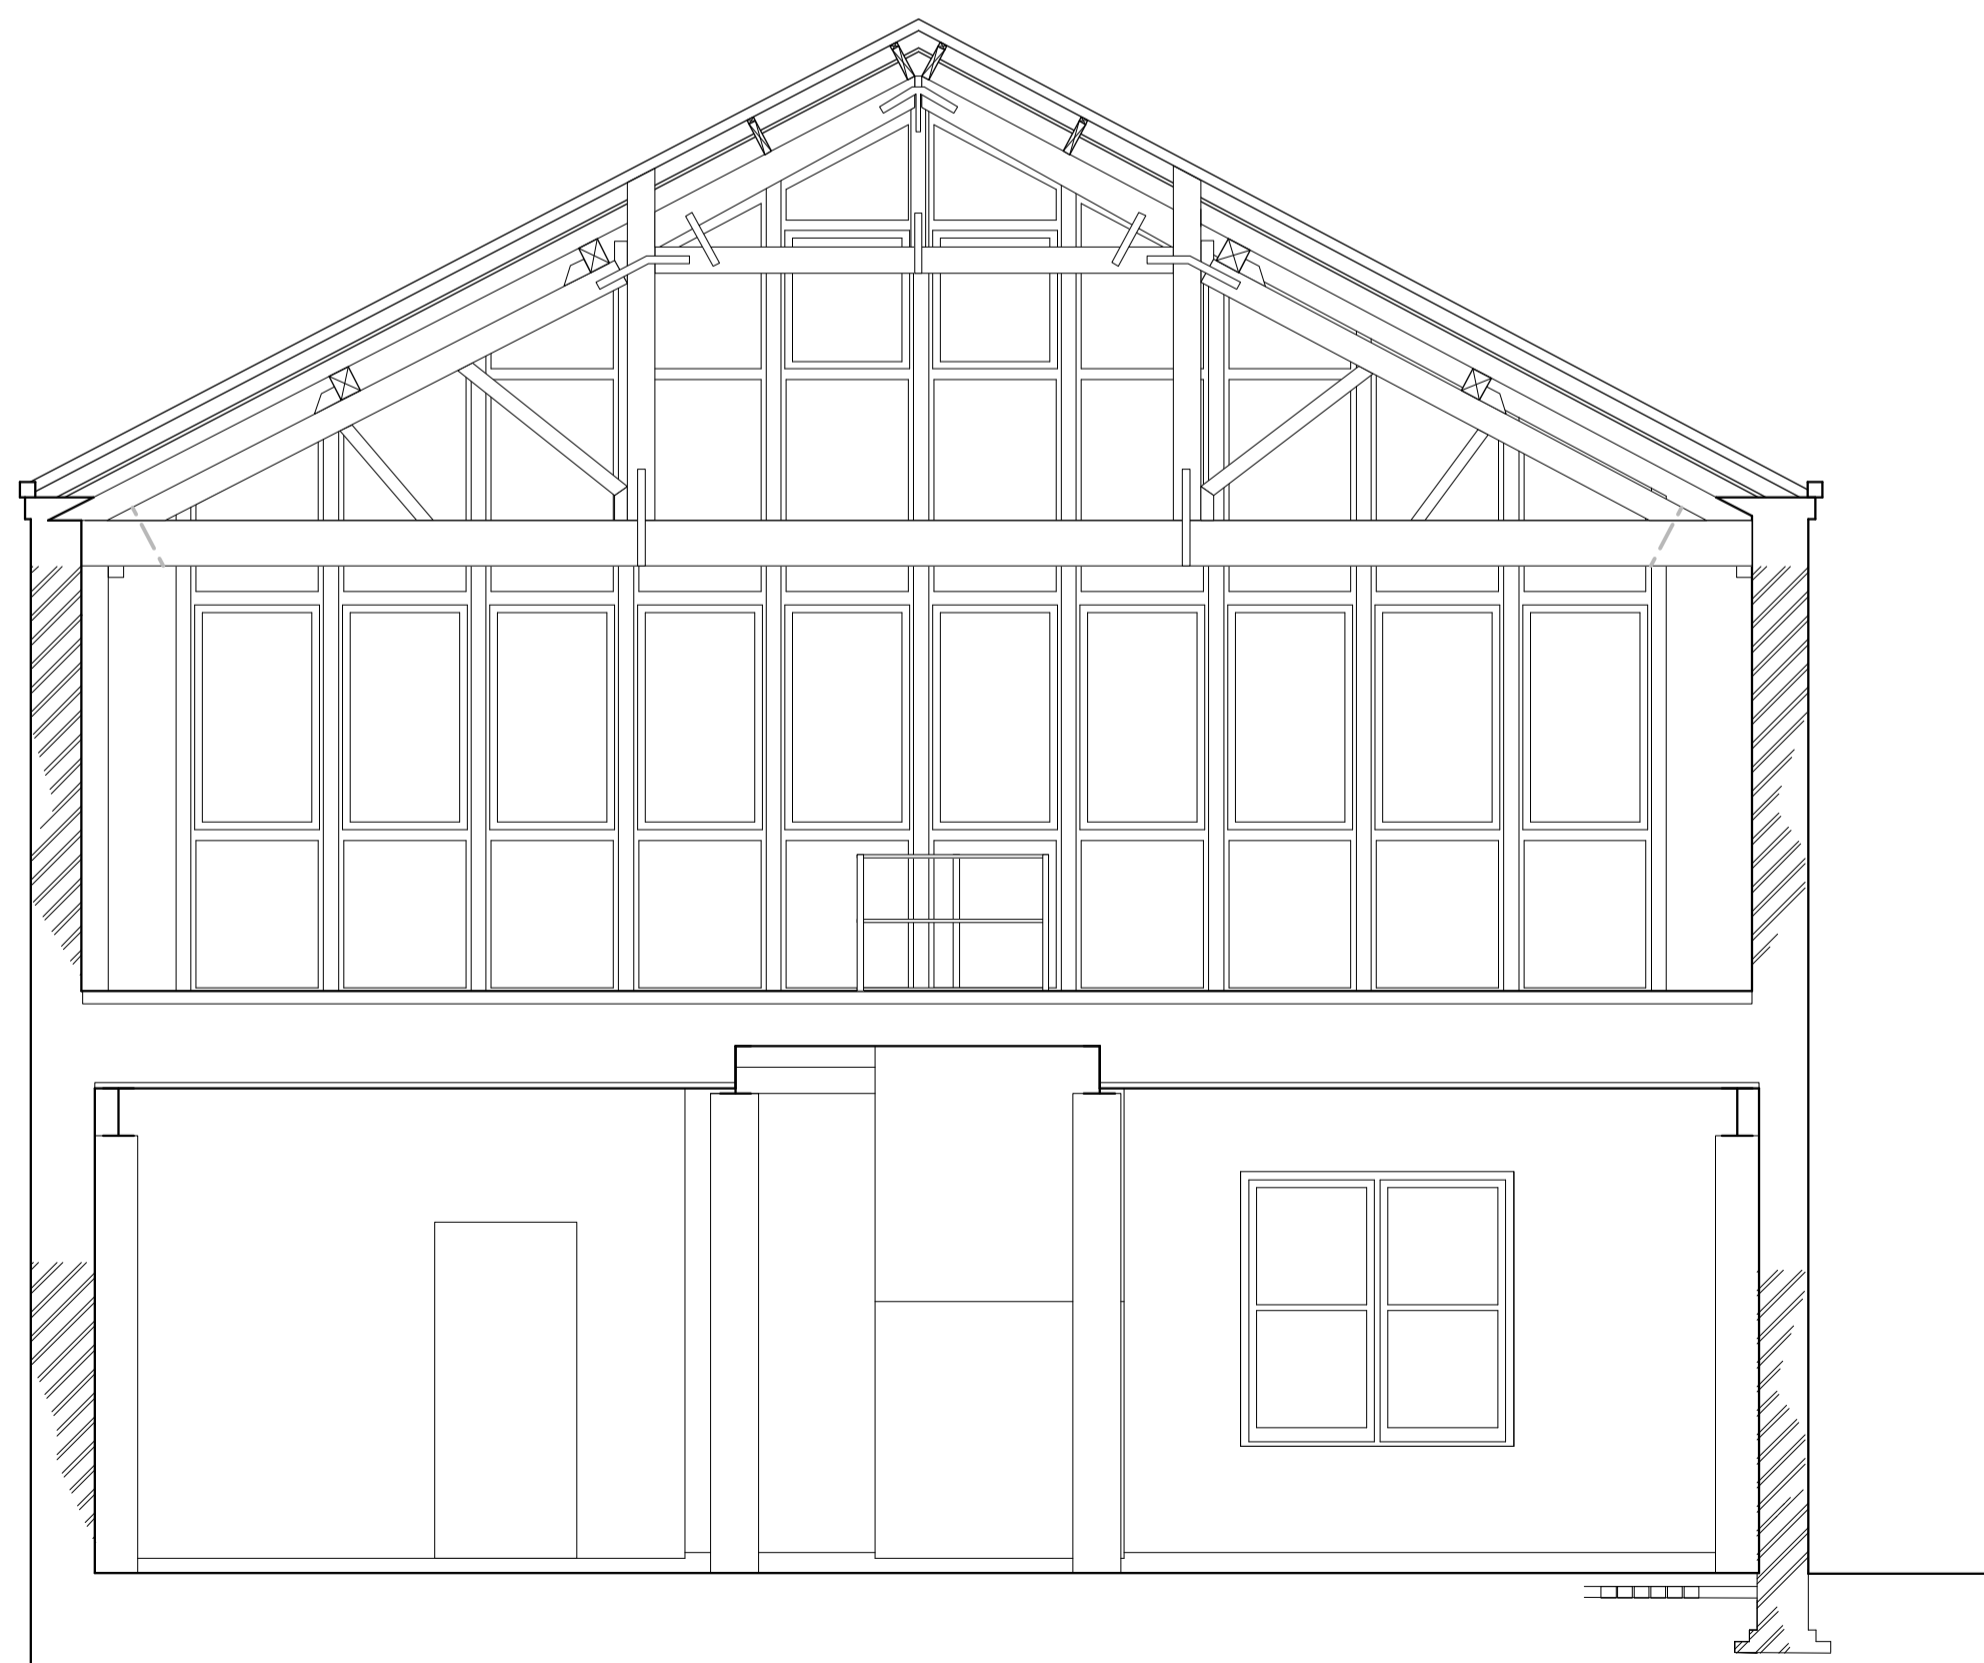

PLAN  
1:200

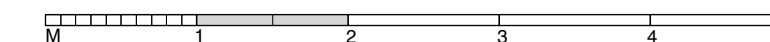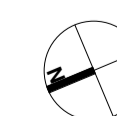

**Lisa Shell architects**  

**BURGHLEY YARD  
 LONDON NW5 1AL**

**SECTIONS FF, EE &  
 GG**  
 AS EXISTING  
 BGY / SUP / 104 / A  
 1:50 @ A1 / 1:100 @ A3  
 REFER ALL DISCREPANCIES TO ARCHITECT

**REVISIONS / ISSUE**

28/09/2024	ISSUE FOR CLIENT FOR COMMENT
04/10/2024	ISSUE FOR PLANNING FOR APPROVAL



**Lisa Shell**  
architects  
EG2 Norway Wharf, 89 Harford Road, N1 5GT  
T. 020 7215 7773 E. mail@lisashellarchitects.co.uk  
www.lisashellarchitects.co.uk  
Company No. 10111018 Registered in England No. 4050558  
INCORPORATED IN ENGLAND

REVISIONS/ ISSUE
26/09/2024 ISSUE FOR CLIENT FOR COMMENT
04/10/2024 ISSUE FOR PLANNING FOR APPROVAL

**BURGHLEY YARD**  
LONDON NW5 1AL  
**STREET ELEVATION**  
AS EXISTING  
**BGY / SUP / 106**  
1:50 @ A2  
REFER ALL DISCREPANCIES TO ARCHITECT

