



PROPOSED PLAN - LOWER GROUND FLOOR
Scale: 1:100

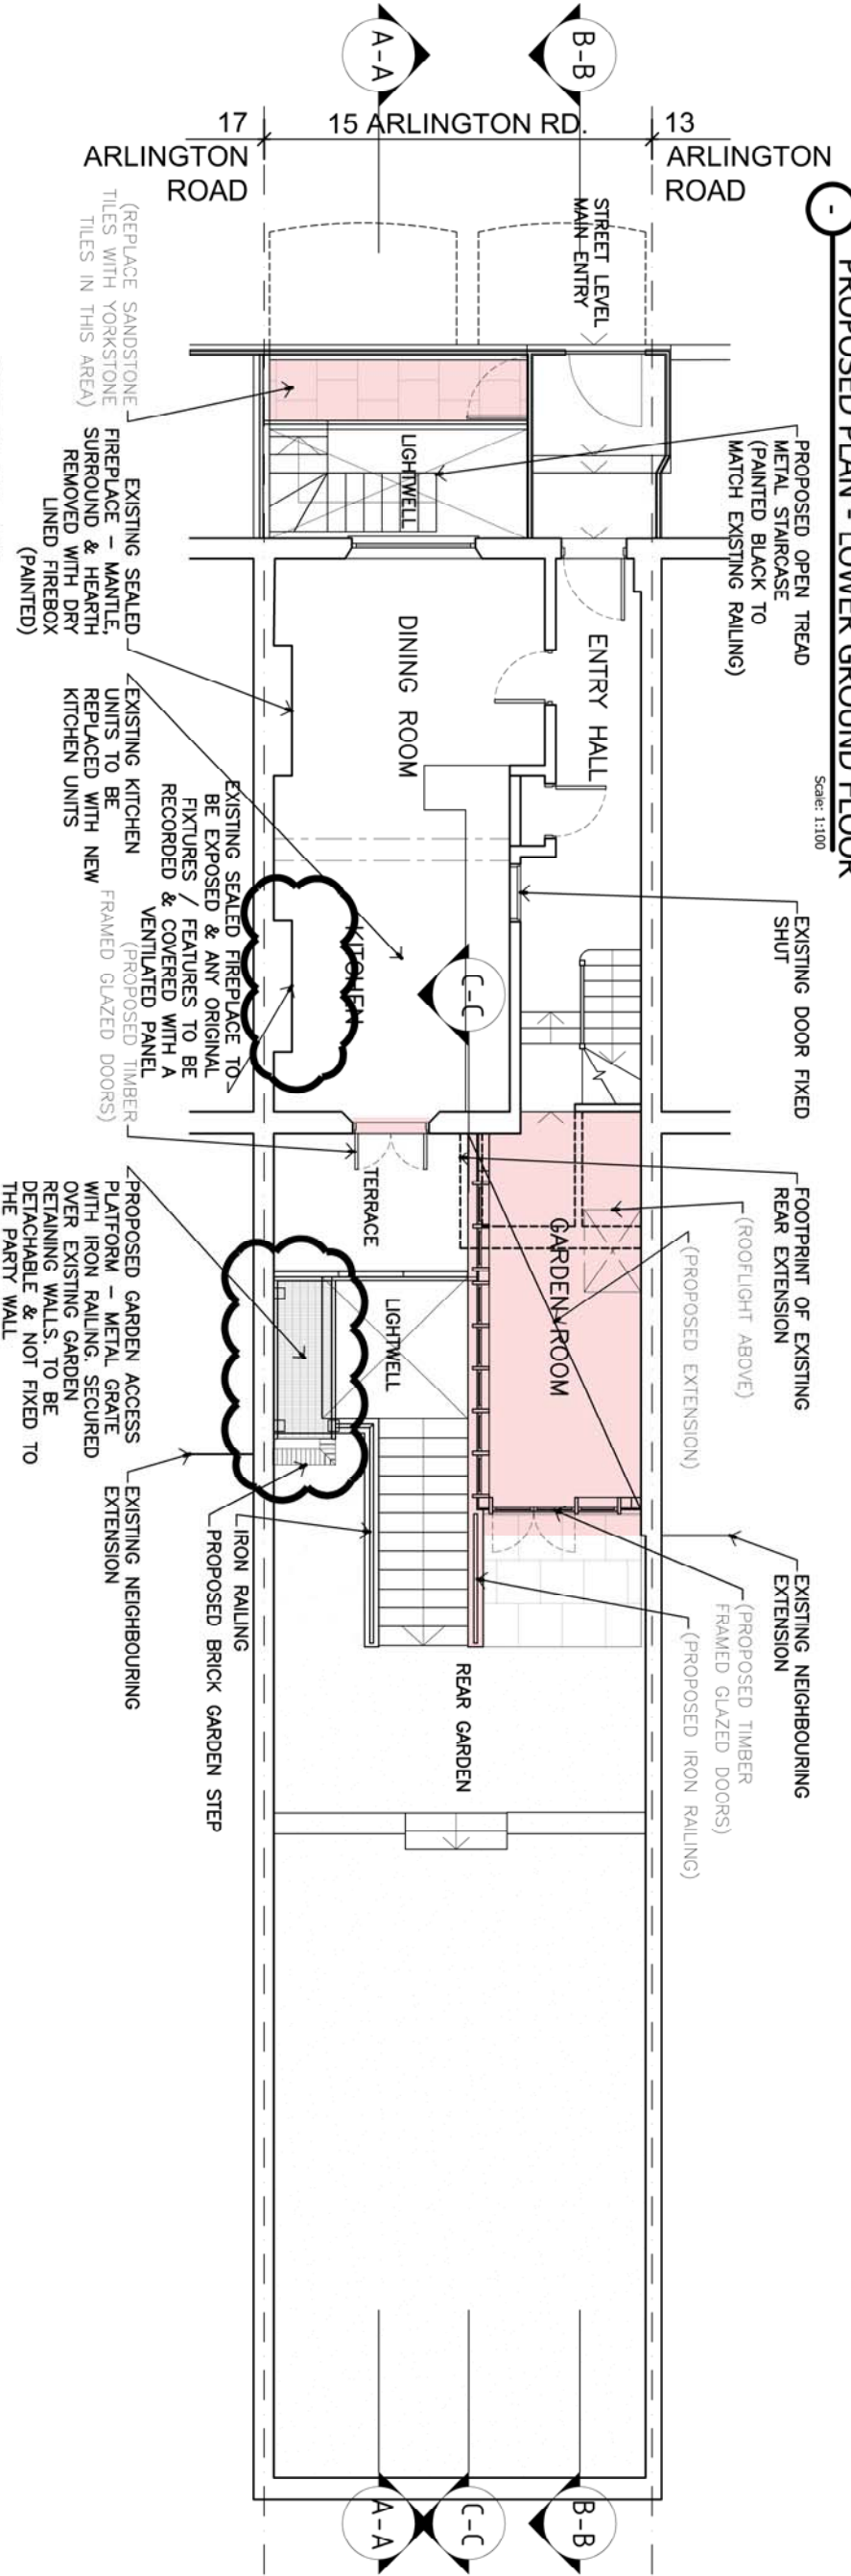

PROPOSED PLAN - UPPER GROUND FLOOR
Scale: 1:100

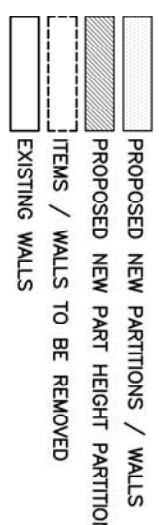

NOTE: ANNOTATIONS IN BRACKETS ARE ITEMS APPROVED IN PREVIOUS APPLICATION REF: 2021/3491/P & 2021/4084/L

© GOTHAM. THE COPYRIGHT OF THIS DRAWING REMAINS WITH GOTHAM AND MAY NOT BE REPRODUCED IN ANY FORM WITHOUT WRITTEN CONSENT.
NO DIMENSIONS ARE TO BE SCALED FROM THIS DRAWING. ALL DIMENSIONS ARE TO BE CHECKED ON SITE. THE CONTRACTOR OR MANUFACTURER IS RESPONSIBLE FOR CHECKING ALL DIMENSIONS AND SITE CONDITIONS AND QUOTING ANY DISCREPANCIES.

- GENERAL NOTES
1. ALL DIMENSIONS ARE IN MILLIMETERS UNLESS NOTED OTHERWISE.
 2. DIMENSIONS SHALL BE CHECKED ON SITE BEFORE PROCEEDING WITH THE WORK.
 3. ALL WORK SHALL BE IN ACCORDANCE WITH THE BUILDING REGULATIONS AND ANY APPLICABLE BYELAWS.
Rev	Date	Description	CK'd
0	11.03.24	First Issue	
A	14.05.24	Colour coded 'approver' work	
B	10.07.24	Design scheme/scope revised	
C	07.10.24	Design adjusted	

Key Plan
PLANNING

GOTHAM
Office: 27th Floor, 27 Abchurch Lane, London EC4N 3DF, UK
Tel: +44 (0)20 3940 9999

Project:
**15 ARLINGTON ROAD
LONDON, NW1 7ER**

Title:
**PROPOSED PLAN
UPPER & LOWER GROUND FLOORS**



Drawn by	Checked	File	Revision	Scale	Date
YH		ARLN-2PL	C	1:100@A3	MAR 2024
Drawing Number					
ARLN - PL111					

© GOTHAM. THE COPYRIGHT OF THIS DRAWING REMAINS WITH GOTHAM AND MAY NOT BE REPRODUCED IN ANY FORM WITHOUT PRIOR WRITTEN CONSENT.

NO DIMENSIONS ARE TO BE SCALED FROM THIS DRAWING. ALL DIMENSIONS ARE TO BE CHECKED ON SITE. THE CONTRACTOR OR MANUFACTURER IS RESPONSIBLE FOR CHECKING ALL DIMENSIONS AND SITE CONDITIONS AND QUOTING ANY DISCREPANCIES.

GENERAL NOTES


1. ALL DIMENSIONS ARE IN MILLIMETERS UNLESS NOTED OTHERWISE.
2. ALL DIMENSIONS SHALL BE CHECKED ON SITE BEFORE PROCEEDING WITH THE WORK.
3. THE WORKER SHALL BE ADVISED BY ANY RESPONSIBLE PERSONNEL OF ANY DISCREPANCIES.
4. ANY WORKS NOTED ON THIS SHEET ARE APPROVED AND AUTHORISED ONLY SUBJECT TO STATUTORY APPROVALS AND REQUIREMENTS AND COORDINATION WITH ALL RELEVANT CONSULTANTS.

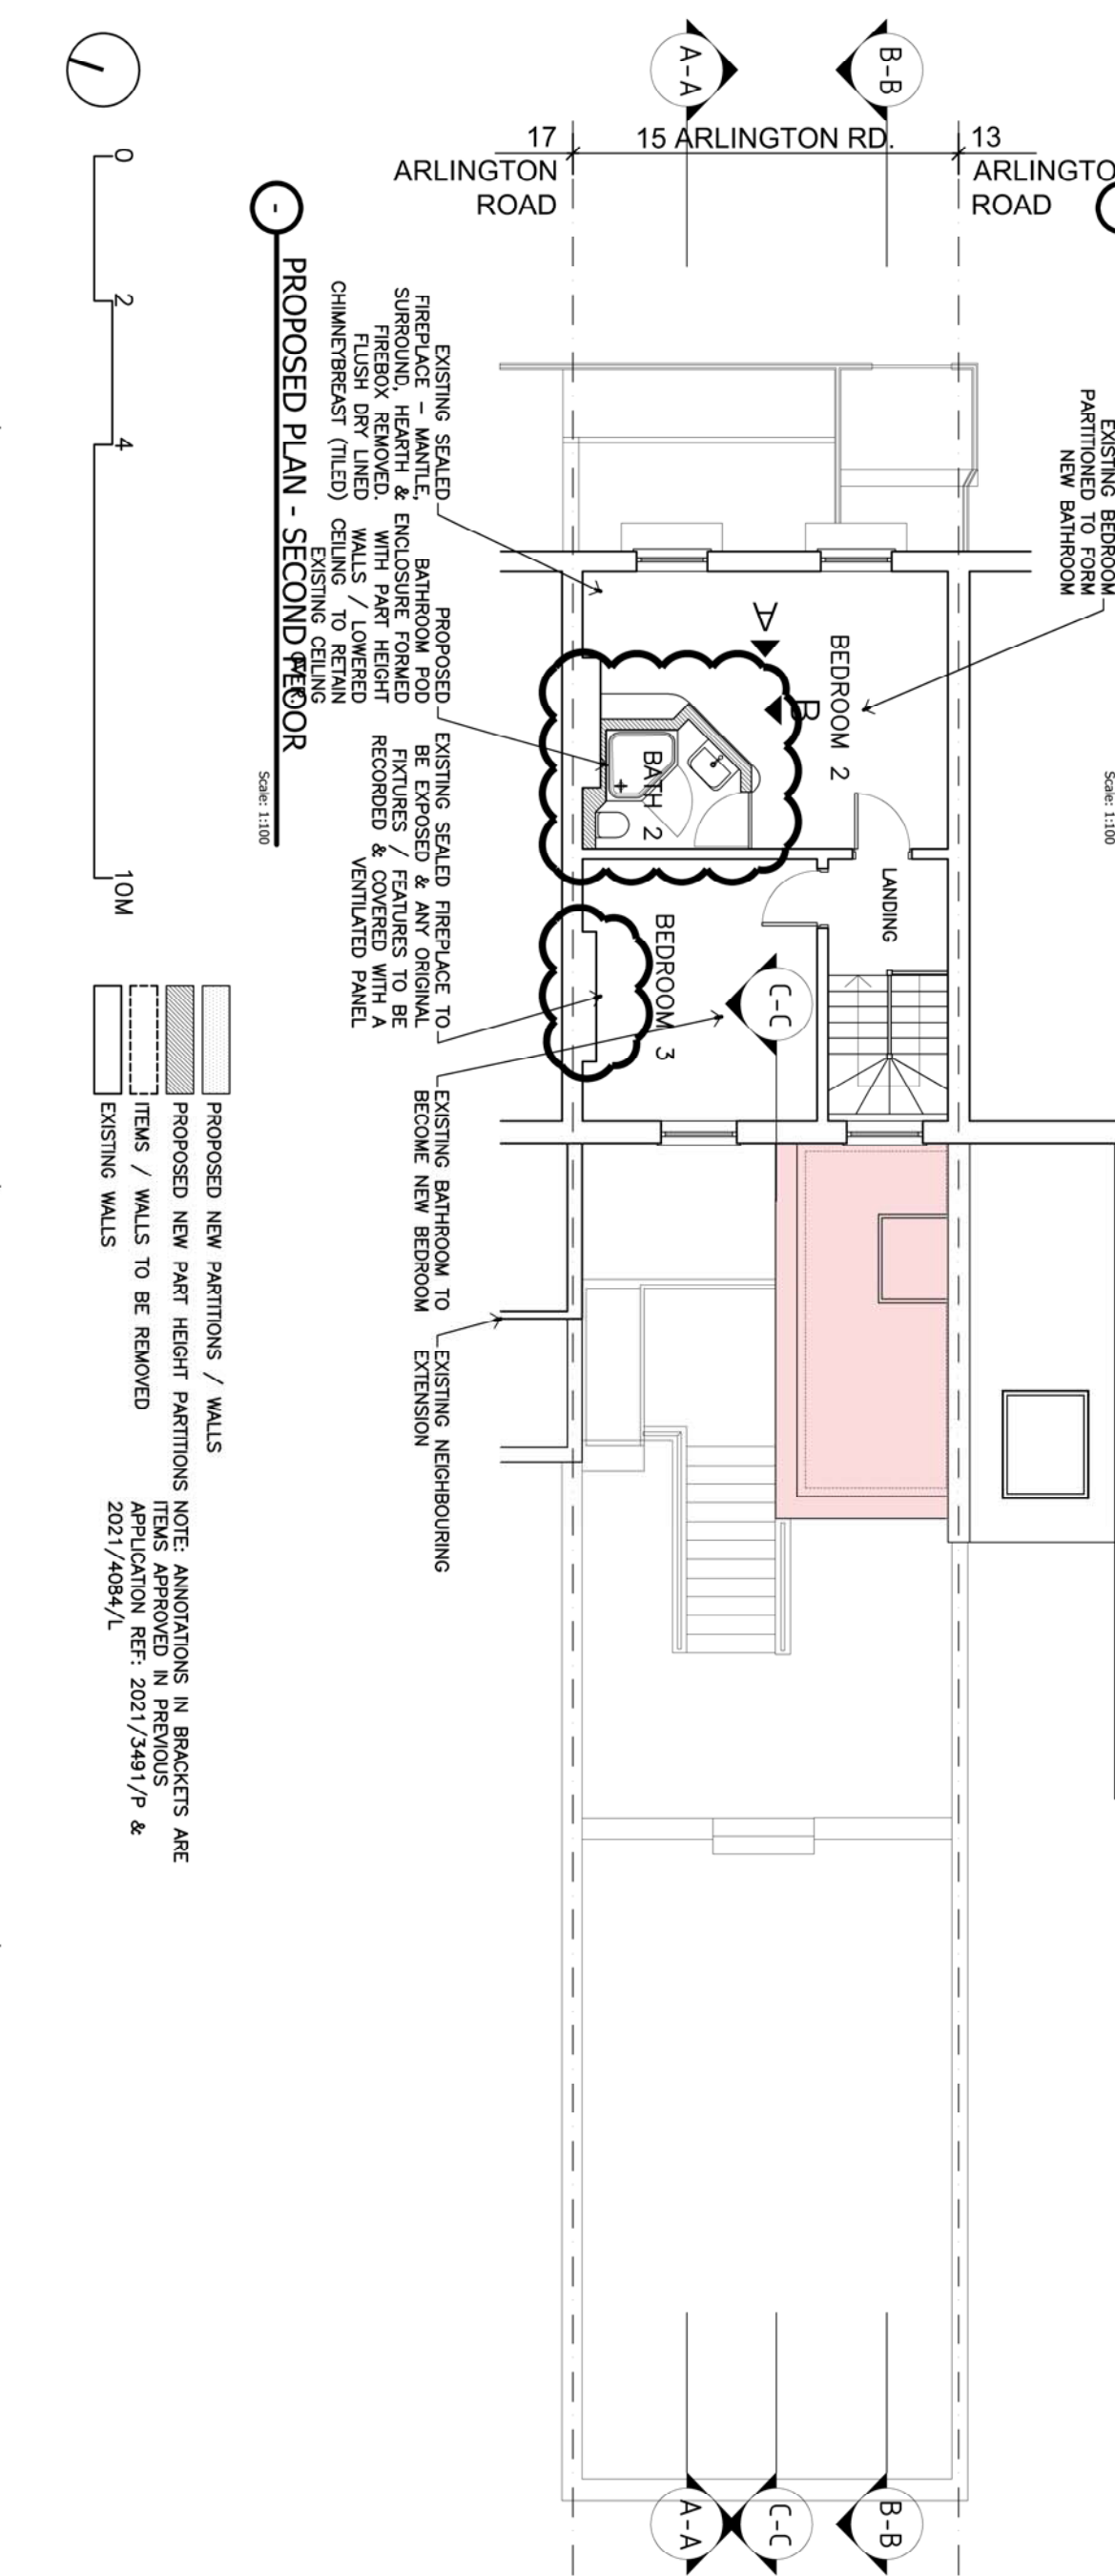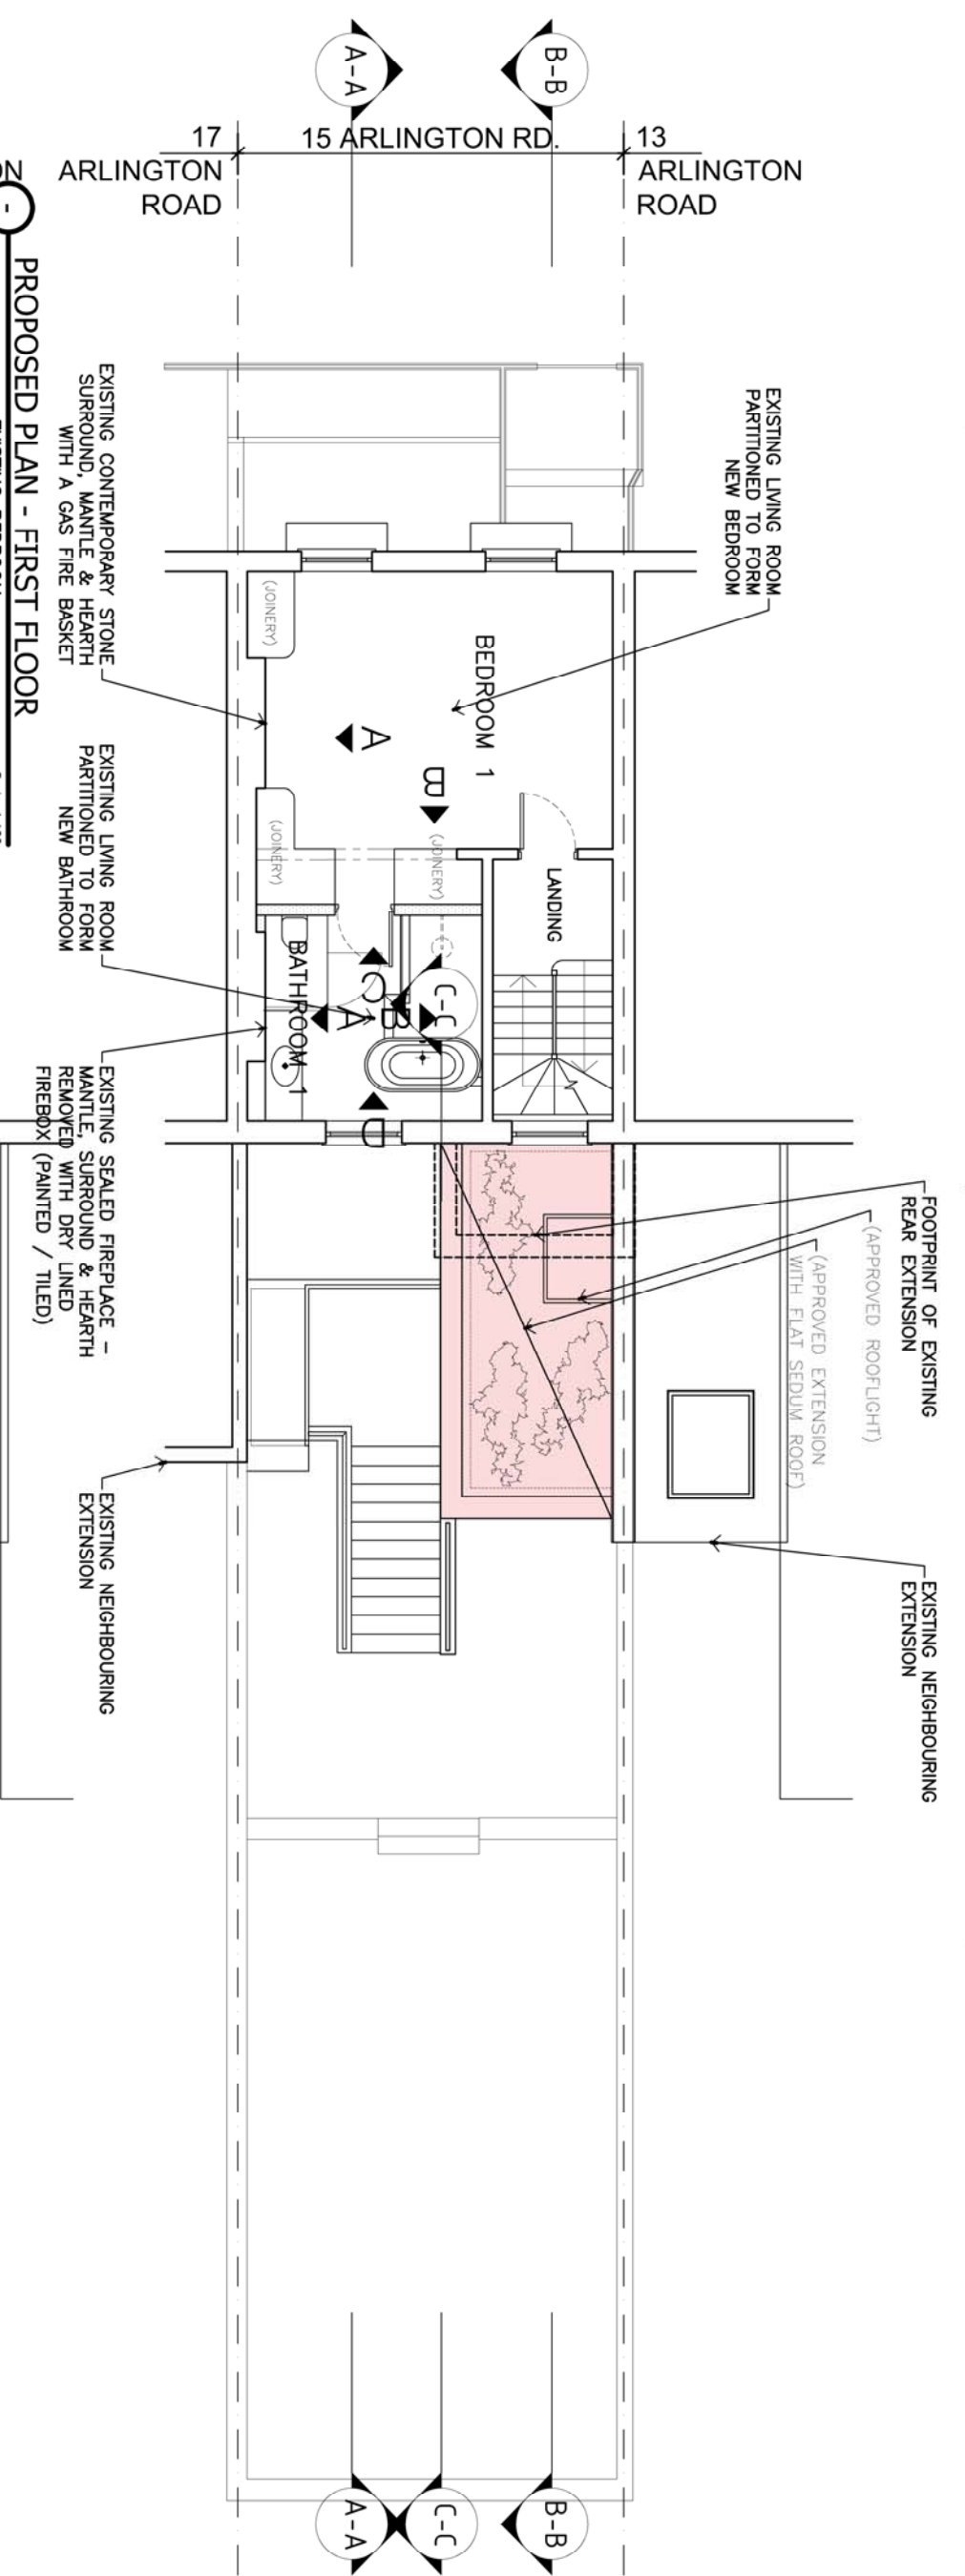

Rev	Date	Description	CK'd
C	07.10.24	Design adjusted	
B	10.07.24	Design scheme/scope revised	
A	14.06.24	Colour coded "approved" work	
0	11.03.24	First Issue	

PLANNING	
Key Plan	

GOTHAM	
Office: 20th Floor, 27 Abchurch Lane, London EC4A 3DF, UK. Tel: +44 (0)20 3940 9999	
Project: 15 ARLINGTON ROAD LONDON, NW1 7ER	
Title: PROPOSED PLAN FIRST & SECOND FLOORS	
Drawn by: YH	Checked: ARLN:2PL
Drawing Number: ARLN - PL112	Revision: C
Scale: 1:100@A3	Date: MAR 2024

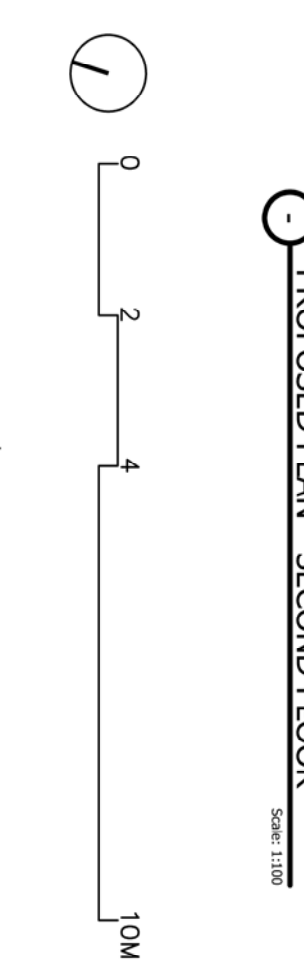

PROPOSED PLAN - SECOND FLOOR
Scale: 1:100


PROPOSED NEW PARTITIONS / WALLS
 PROPOSED NEW PART HEIGHT PARTITIONS
 ITEMS / WALLS TO BE REMOVED
 EXISTING WALLS

ANNOTATIONS IN BRACKETS ARE ITEMS APPROVED IN PREVIOUS APPLICATION REF: 2021/3491/P & 2021/4084/L

© GOTHAM. THE COPYRIGHT OF THIS DRAWING REMAINS WITH GOTHAM AND MAY NOT BE REPRODUCED IN ANY FORM WITHOUT FROM WRITTEN CONSENT.

NO DIMENSIONS ARE TO BE SCALED FROM THIS DRAWING. ALL DIMENSIONS ARE TO BE CHECKED ON SITE. THE CONTRACTOR OR MANUFACTURER IS RESPONSIBLE FOR CHECKING ALL DIMENSIONS AND SITE CONDITIONS AND REPORTING ANY DISCREPANCIES.

- GENERAL NOTES**
1. ALL DIMENSIONS ARE IN MILLIMETERS UNLESS NOTED OTHERWISE.
 2. ALL DIMENSIONS SHALL BE CHECKED ON SITE BEFORE PROCEEDING WITH THE WORK.
 3. THE WORK SHALL BE CHECKED BY THE ARCHITECT AT REGULAR INTERVALS.
 4. ANY WORK NOT APPROVED BY THE ARCHITECT SHALL NOT BE PROCEEDED WITH.
 6. APPROVING IS SUBJECT TO STATUTORY APPROVALS AND REGULATIONS AND COORDINATION WITH ALL RELEVANT CONSULTANTS.

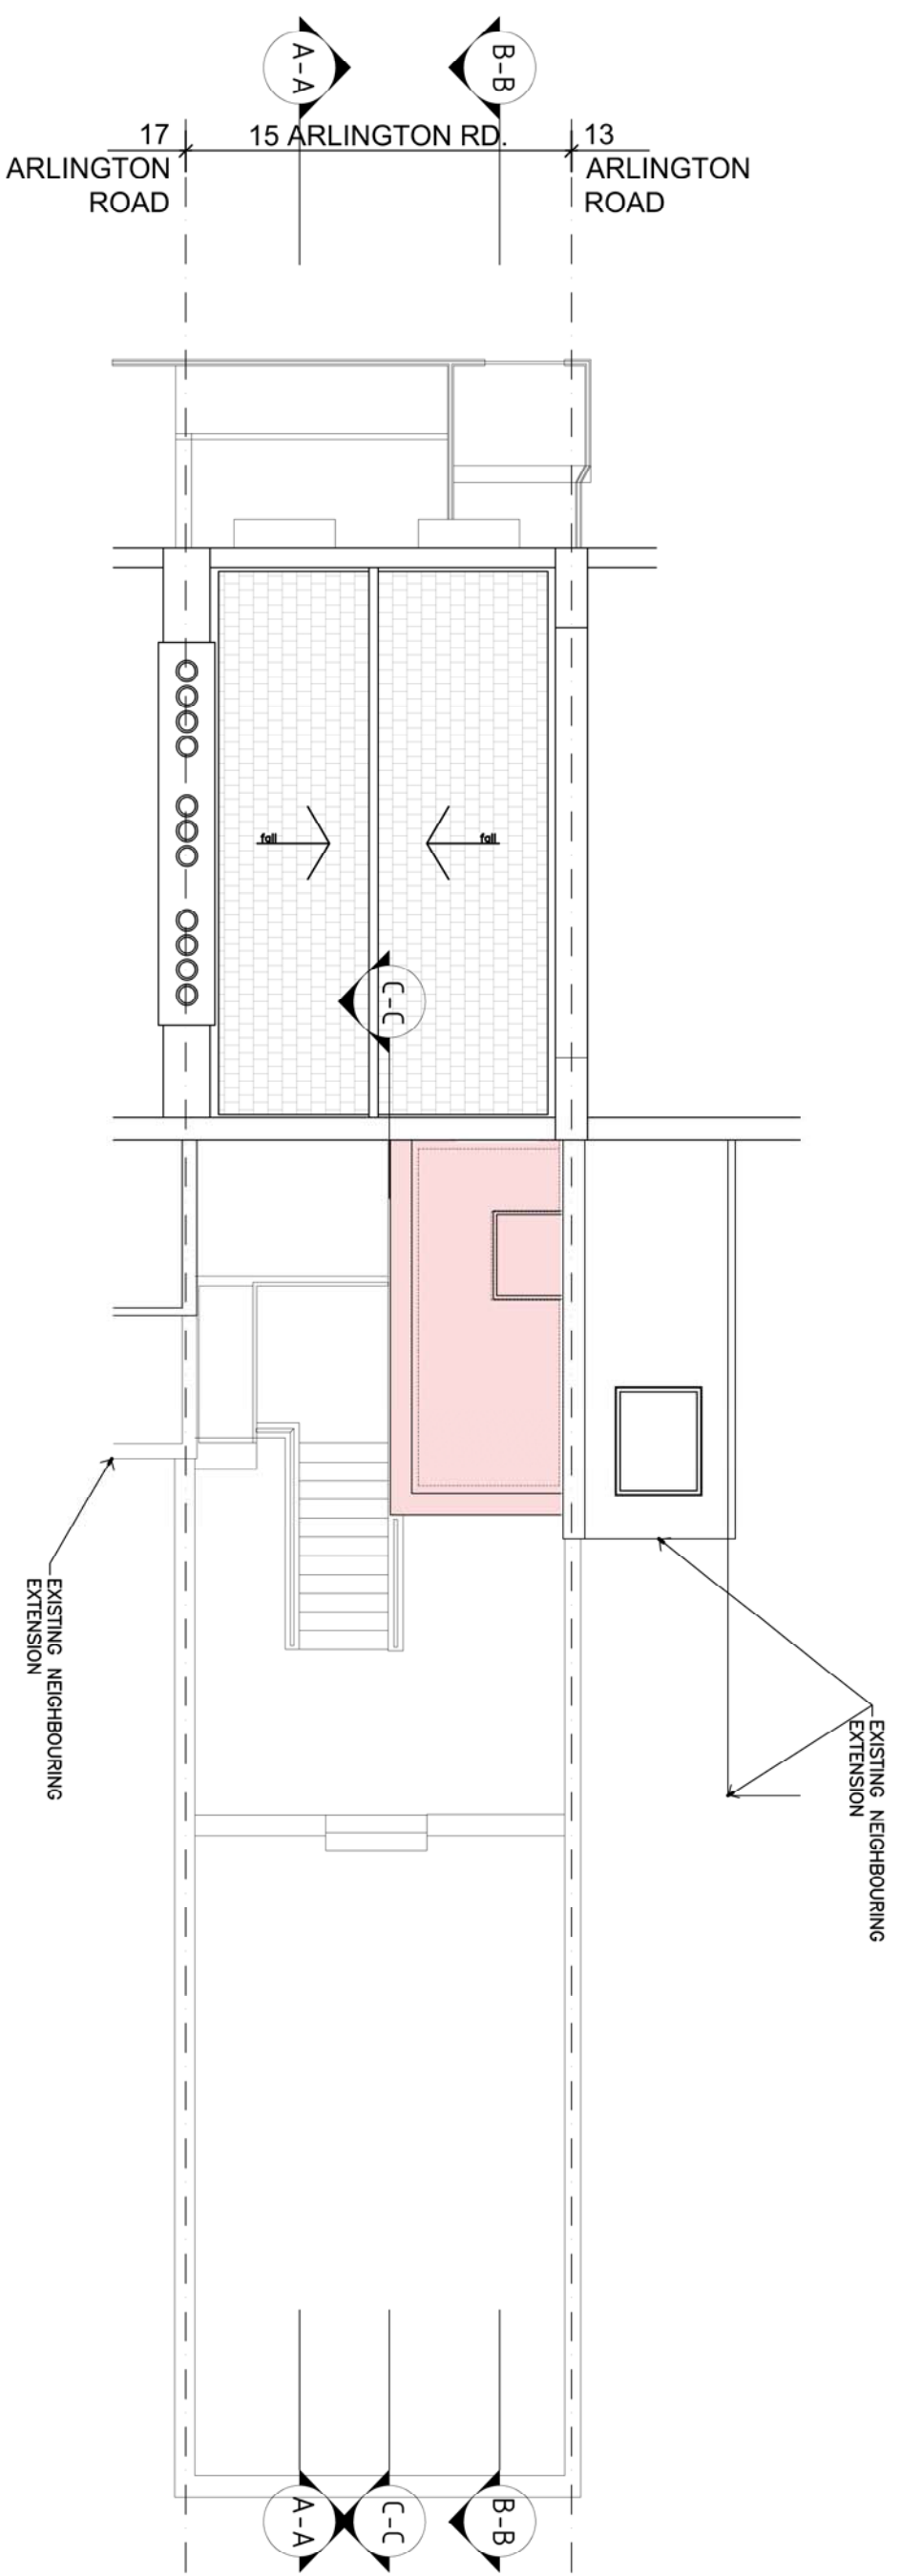

Rev	Date	Description	CK'd
0	11.03.24	First Issue	
A	14.05.24	Colour coded 'approver' work	
B	10.07.24	Design scheme/scope revised	
C	07.10.24	Design adjusted	

Key Plan
PLANNING

GOTHAM
Office: 200, York Way, London, NW1 7JF
Tel: +44 (0)20 3460 9999

Project:
**15 ARLINGTON ROAD
LONDON, NW1 7ER**

Title:
**PROPOSED PLAN
ROOF LEVEL**

Drawn by	Checked	File
YH	-	ARLN-2PL
Drawing Number	Revision	Scale
ARLN - PL113	C	1:100@A3
	Date	
	MAR 2024	

PROPOSED PLAN - ROOF LEVEL
Scale: 1:100




- PROPOSED NEW PARTITIONS / WALLS
- ITEMS / WALLS TO BE REMOVED
- EXISTING WALLS

NOTE: ANNOTATIONS IN BRACKETS ARE ITEMS APPROVED IN PREVIOUS APPLICATION REF: 2021/3491/P & 2021/4084/L



ARLINGTON ROAD

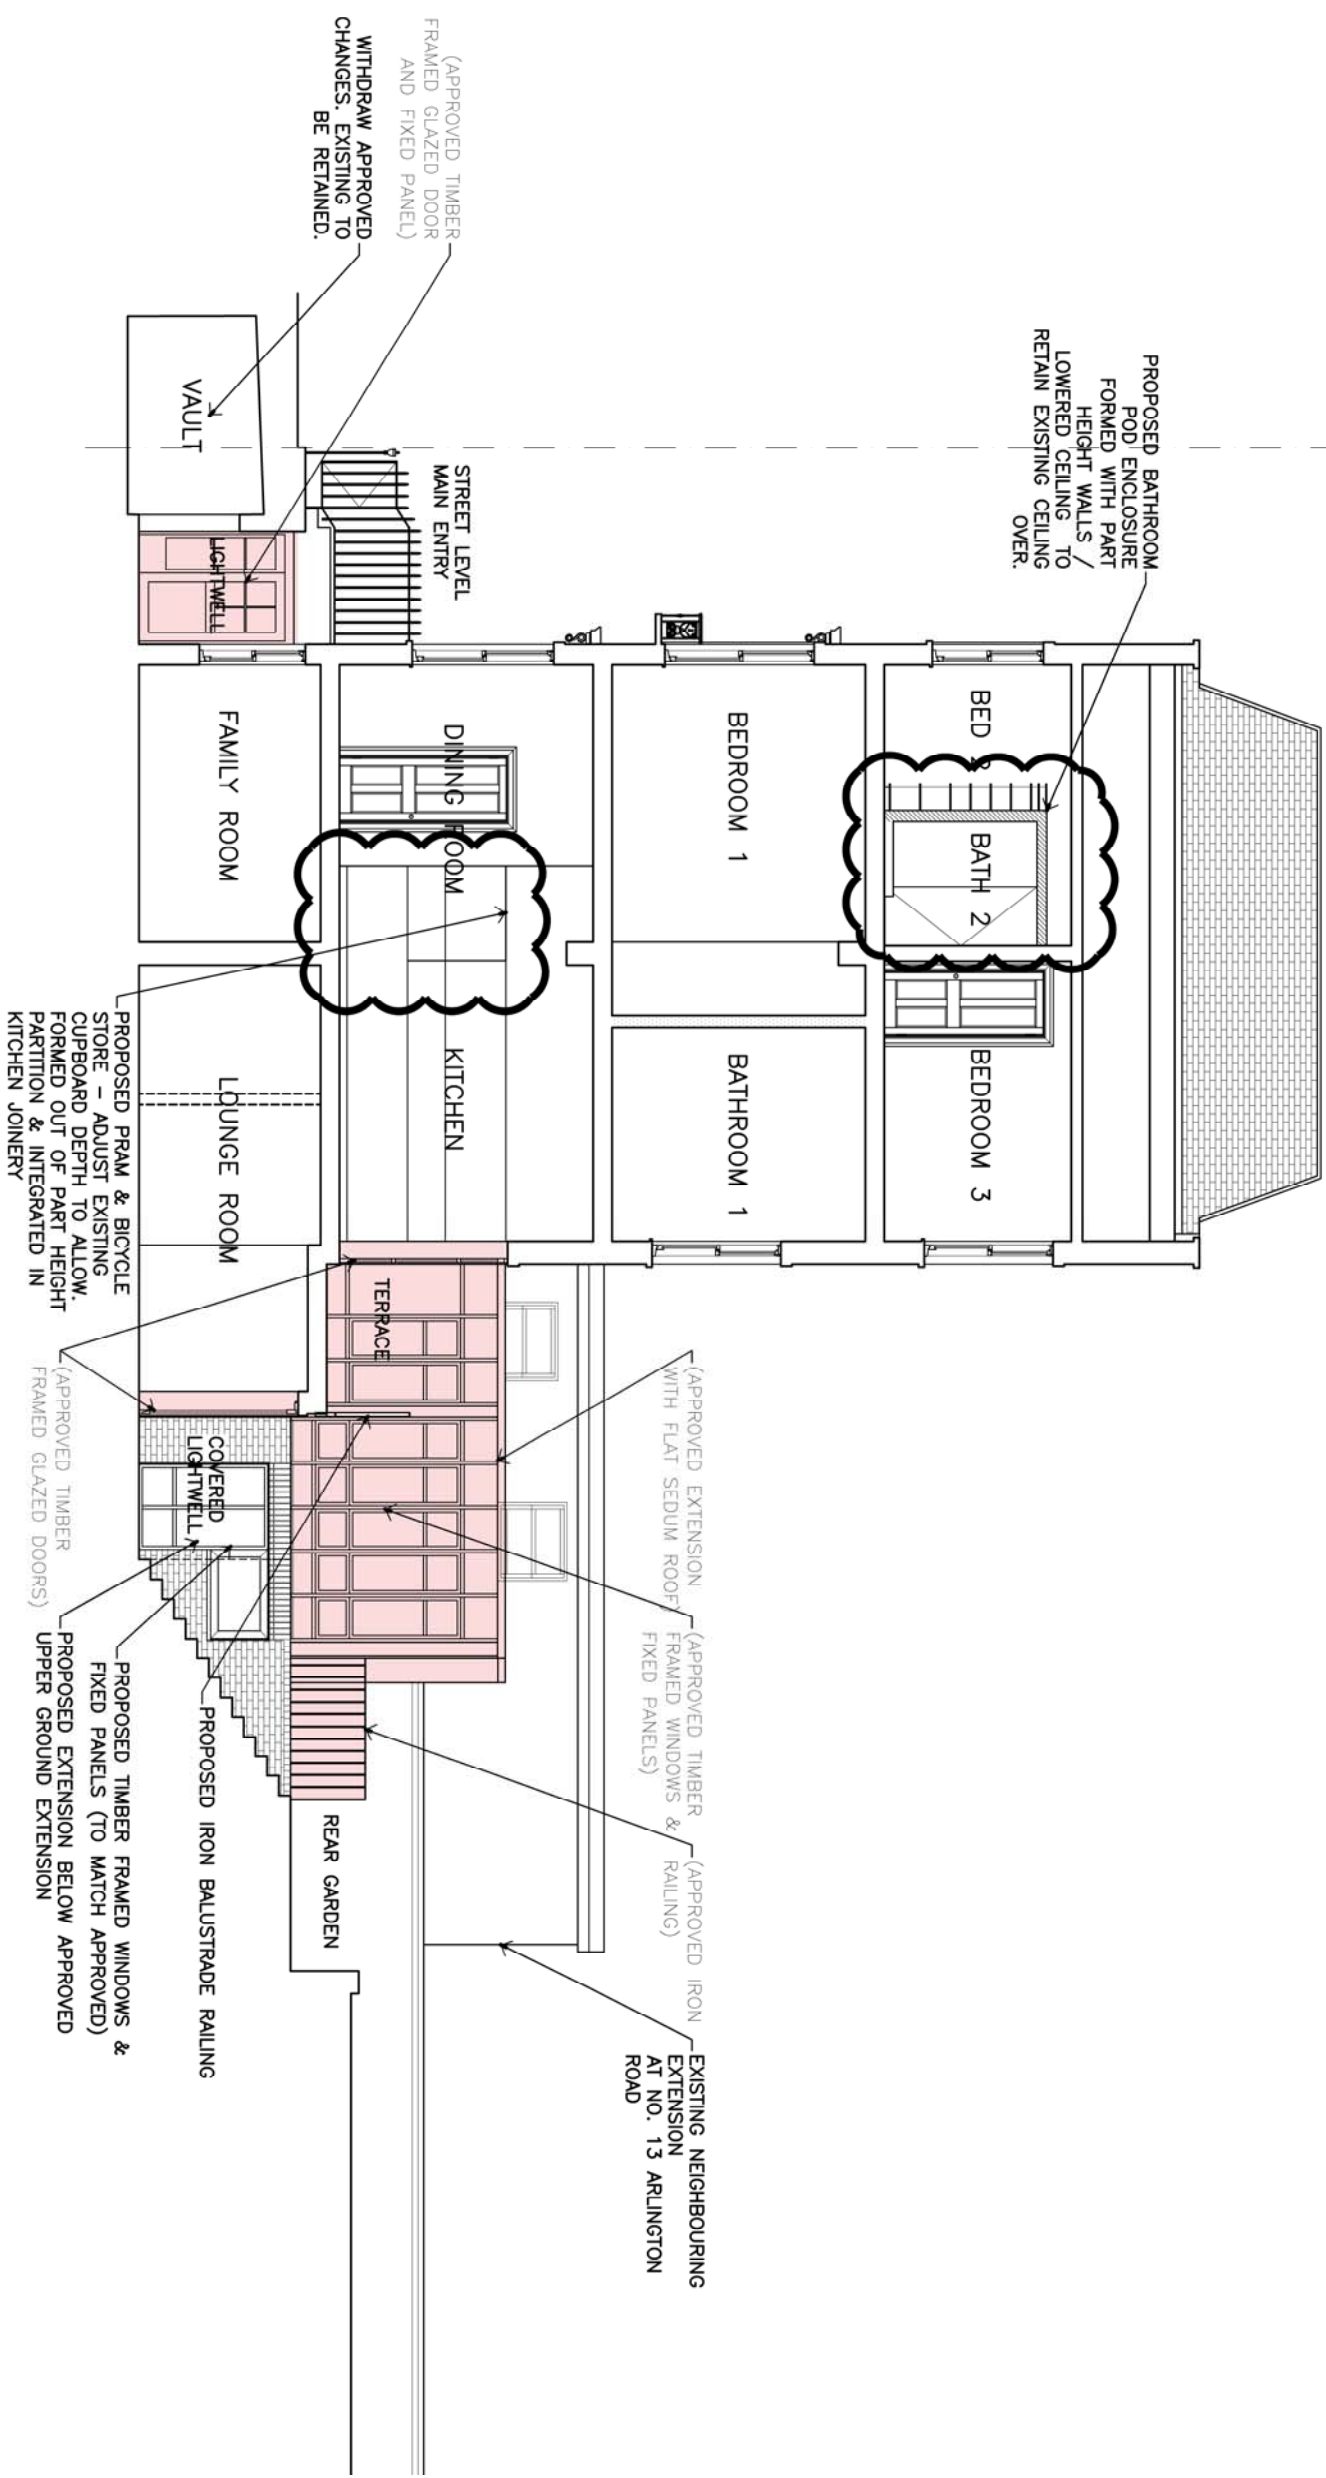

PROPOSED SECTION A-A

Scale: 1:100



- PROPOSED NEW PARTITIONS / WALLS
- PROPOSED NEW PART HEIGHT PARTITIONS
- ITEMS / WALLS TO BE REMOVED
- EXISTING WALLS

NOTES:
 1. PROPOSED PARTITIONS IN BRACKETS ARE APPROVED IN PREVIOUS APPLICATION REF: 2021/3491/P & 2021/4084/L

© GOTHAM. THE COPYRIGHT OF THIS DRAWING REMAINS WITH GOTHAM AND MAY NOT BE REPRODUCED IN ANY FORM WITHOUT WRITTEN CONSENT.
 NO DIMENSIONS ARE TO BE SCALED FROM THIS DRAWING.
 ALL DIMENSIONS ARE TO BE CHECKED ON SITE.
 THE CONTRACTOR OR MANUFACTURER IS RESPONSIBLE FOR CHECKING ALL DIMENSIONS AND SITE CONDITIONS AND QUOTING ANY DISCREPANCIES.


Rev	Date	Description	CK'd
0	11.03.24	First Issue	
A	14.05.24	Colour coded "approver" work	
B	10.07.24	Design scheme/scope revised	
C	07.10.24	Design adjusted	

Key Plan
PLANNING

GOTHAM

Project:
**15 ARLINGTON ROAD
 LONDON, NW1 7ER**


Title:
PROPOSED SECTION A-A

Drawn by	Checked	File	Revision	Scale
YH		ARLN-2PL	C	1:100@A3
Drawing Number		ARLN - PL131	Date	MAR 2024






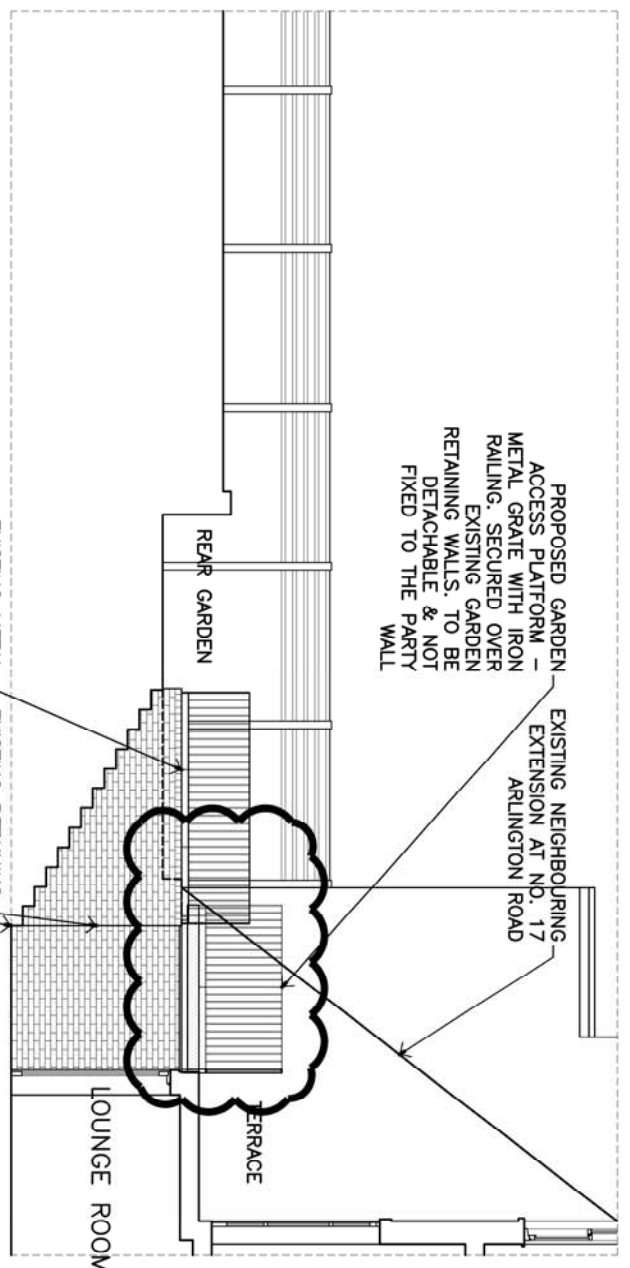

PROPOSED PART SECTION C-C
 Scale: 1:100

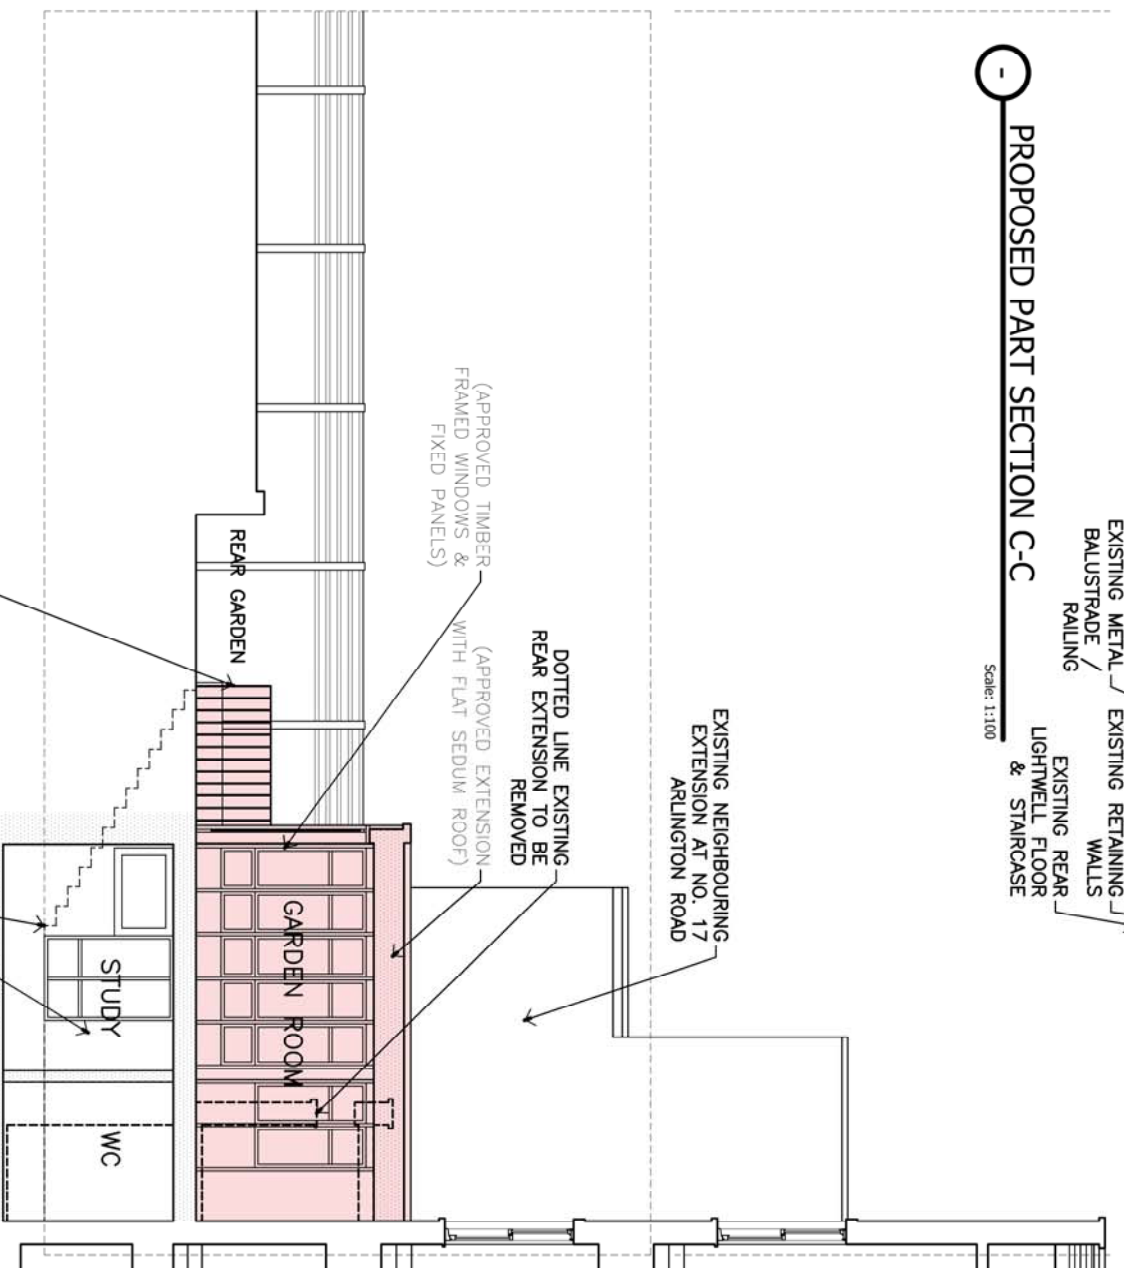

PROPOSED SECTION B-B
 Scale: 1:100

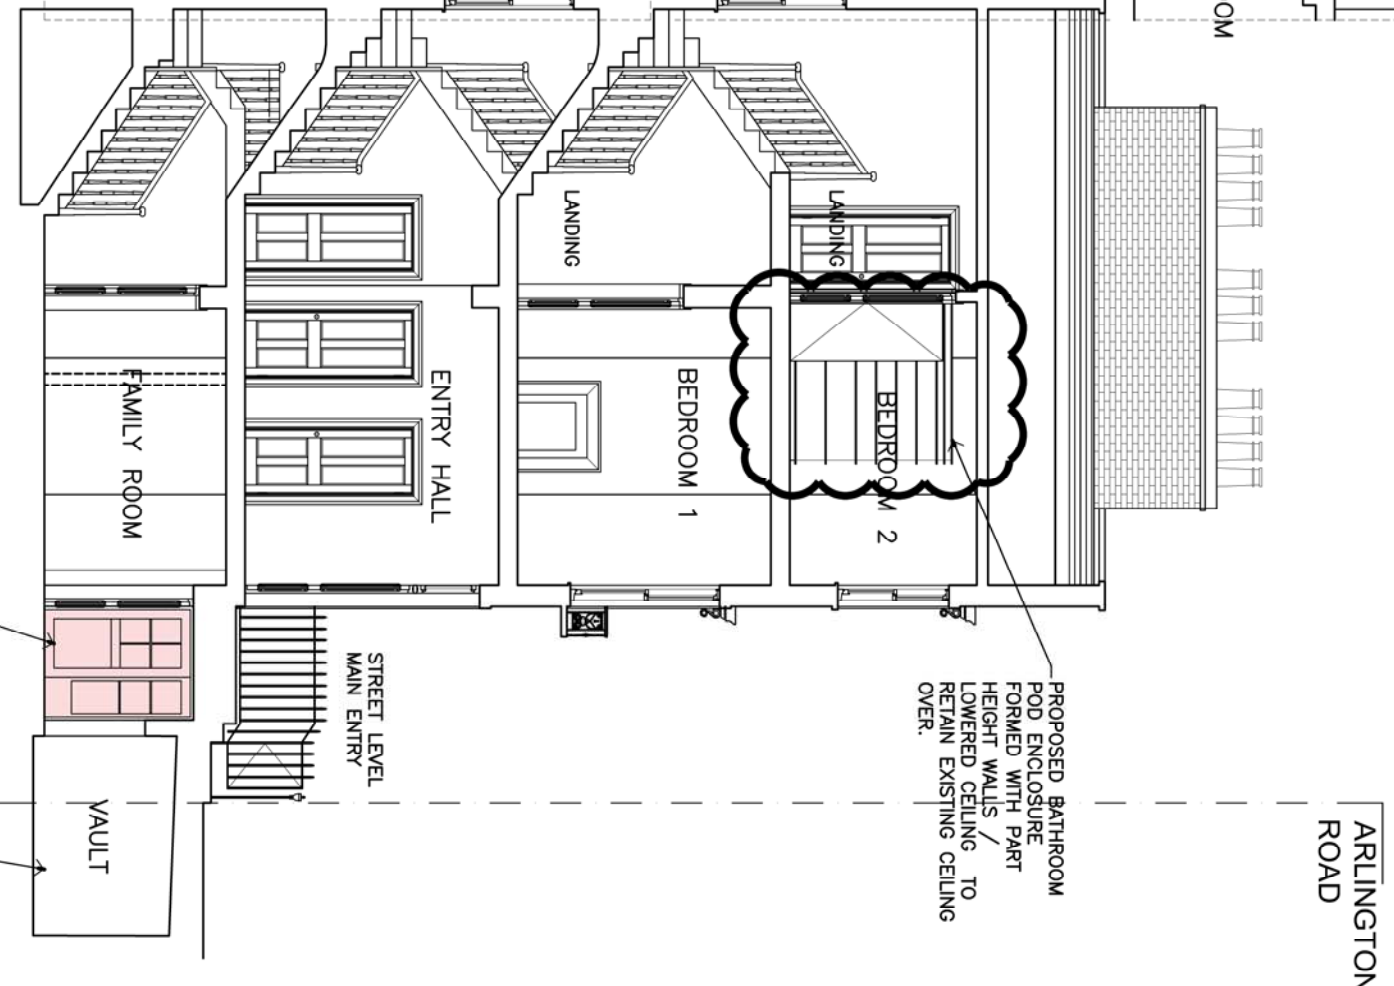

PROPOSED NEW PARTITIONS / WALLS
 ITEMS / WALLS TO BE REMOVED
 EXISTING WALLS

NOTE: ANNOTATIONS IN BRACKETS ARE ITEMS APPROVED IN PREVIOUS APPLICATION REF: 2021/3491/P & 2021/4084/L



Rev	Date	Description	CK'd
0	11.03.24	First Issue	
A	14.05.24	Colour coded "approved" work	
B	10.07.24	Design scheme/scope revised	
C	07.10.24	Design adjusted	

PLANNING	
Key Plan	

GOTHAM


Project
**15 ARLINGTON ROAD
 LONDON, NW1 7ER**

Title
PROPOSED SECTION B-B & C-C

Drawn by	Checked	File
YH		ARLN-2PL
Drawing Number	Revision	Scale
ARLN - PL132	C	1:100@A3
Date		Date
MAR 2024		MAR 2024