


NO DIMENSIONS ARE TO BE SCALED FROM THIS DRAWING. ALL FIGURED DIMENSIONS ARE TO BE CHECKED ON SITE. THE CONTRACTOR OR MANUFACTURER IS RESPONSIBLE FOR CHECKING ALL DIMENSIONS AND SITE CONDITIONS AND alerting ANY DISCREPANCIES.

- GENERAL NOTES
1. ALL DIMENSIONS ARE IN MILLIMETERS UNLESS NOTED OTHERWISE.
 2. ALL DIMENSIONS SHALL BE CHECKED ON SITE BEFORE PROCEEDING WITH THE WORK.
 3. ANY AREAS NOTED IN WRITING OR ANY DISCREPANCIES INDICATIVE ONLY.
 4. INDICATIVE ONLY. APPROVALS AND RECOMMENDATIONS AND COORDINATION WITH ALL RELEVANT CONSULTANTS.

LINE OF EXTERNAL WALL

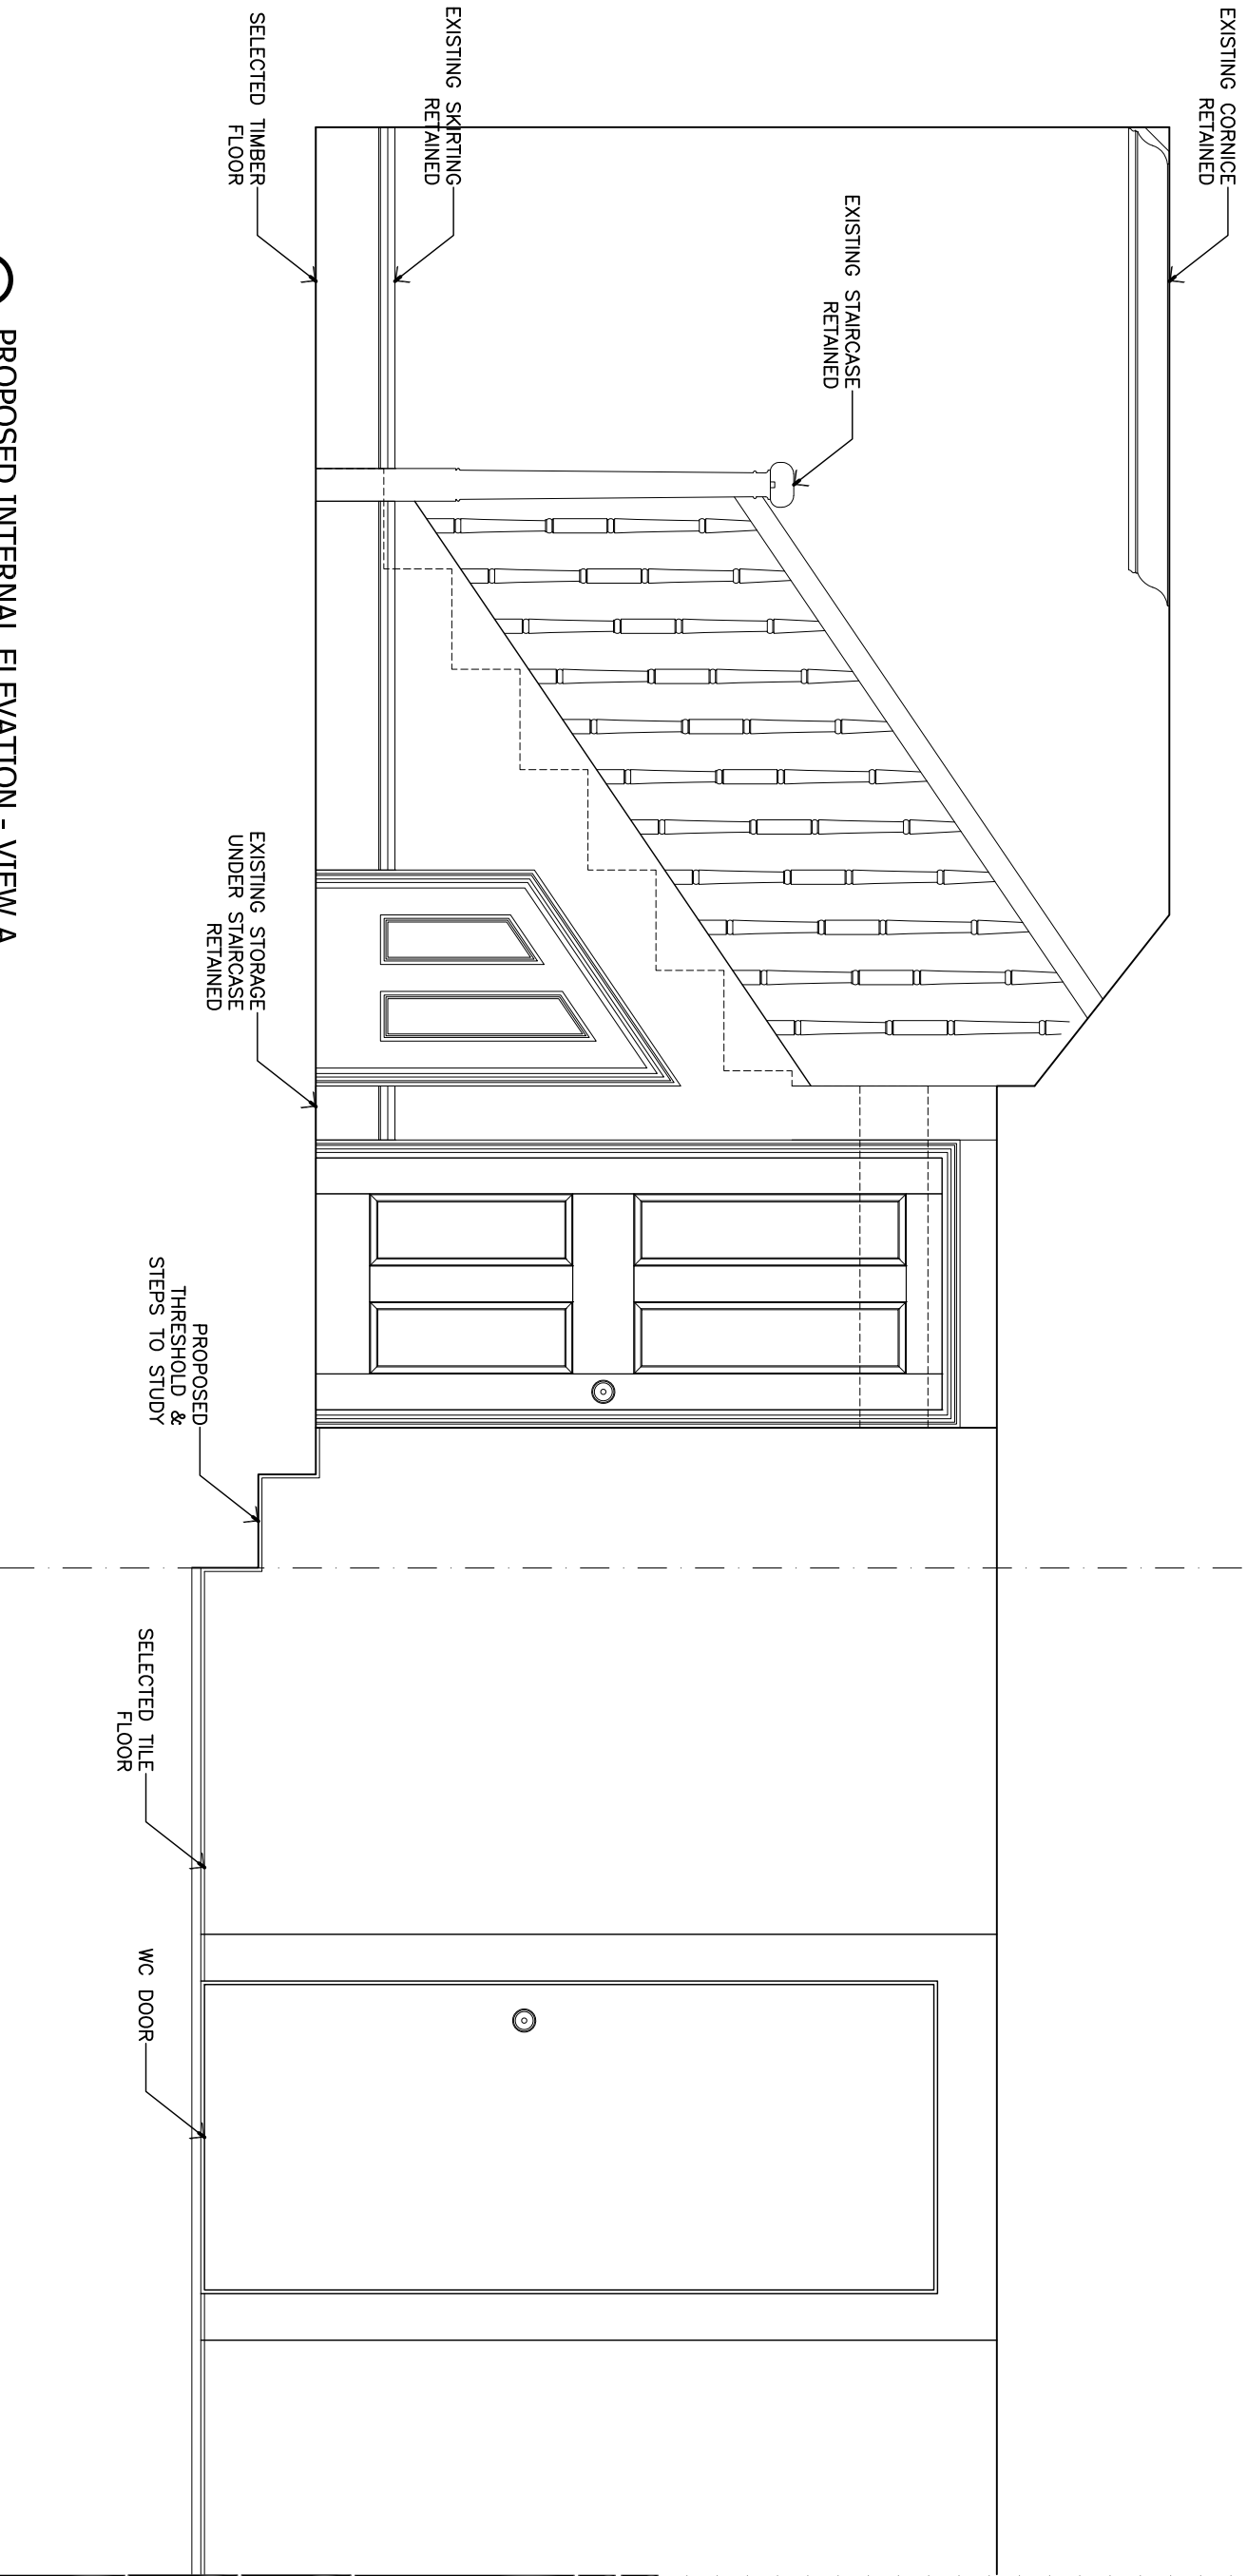

PROPOSED INTERNAL ELEVATION - VIEW A

Scale: 1:20

Rev	Date	Description	Ch'd
0	07.10.24	First Issue	

PLANNING

Key Plan

GOTHAM
 Tel: +44 (0)20 3340 9999


Project
**15 ARLINGTON ROAD
 LONDON, NW1 7ER**

Title
**INTERNAL ELEVATIONS
 LOWER GROUND LOUNGE ROOM**

Drawn by	Checked	File
YH	-	ARLN2PL
Drawing Number	Revision	Scale
ARLN - PL151	0	1:20@A3
Date	Date	
MAR 2024		


NO DIMENSIONS ARE TO BE SCALED FROM THIS DRAWING. ALL DIMENSIONS ARE TO BE CHECKED ON SITE. THE CONTRACTOR OR MANUFACTURER IS RESPONSIBLE FOR CHECKING ALL DIMENSIONS AND SITE CONDITIONS AND ALERTING ANY DISCREPANCIES.

GENERAL NOTES
1. ALL DIMENSIONS ARE IN MILLIMETRES UNLESS NOTED OTHERWISE.
2. ALL DIMENSIONS SHALL BE CHECKED ON SITE BEFORE PROCEEDING WITH THE WORK.
3. ANY DIMENSIONS NOTED IN BIDDING OR ANY PROPOSURES WITH THE WORK ARE NOTED IN THIS SHEET ARE APPROXIMATE AND INDICATIVE ONLY.
4. APPROXIMATE DIMENSIONS ARE SUBJECT TO STATUTORY APPROVALS AND RECOMMENDATIONS AND COORDINATION WITH ALL RELEVANT CONSULTANTS

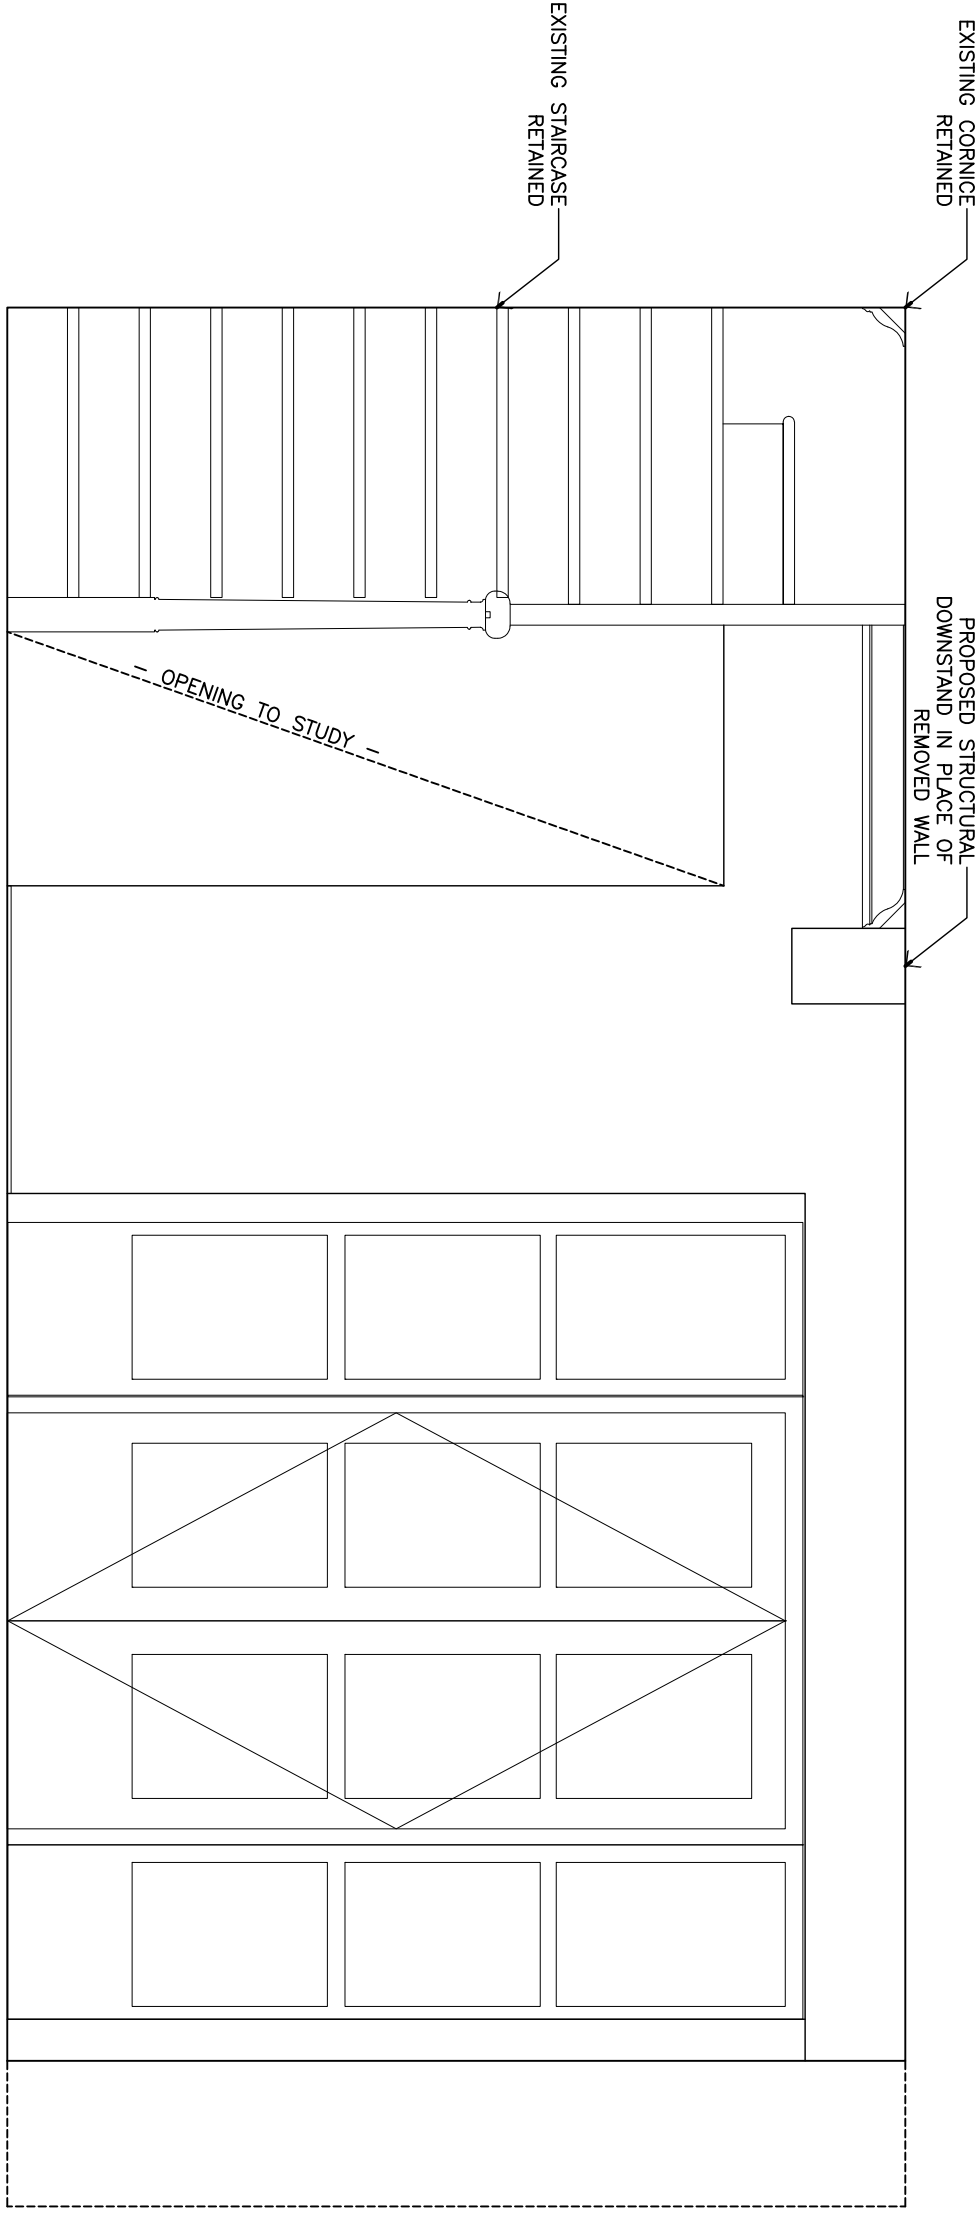

PROPOSED INTERNAL ELEVATION - VIEW B
Scale: 1:20

PLANNING Key Plan									
<table border="1"> <tr> <th>Rev</th> <th>Date</th> <th>Description</th> <th>CD</th> </tr> <tr> <td>0</td> <td>07.10.24</td> <td>First Issue</td> <td></td> </tr> </table>	Rev	Date	Description	CD	0	07.10.24	First Issue		
Rev	Date	Description	CD						
0	07.10.24	First Issue							
Project 15 ARLINGTON ROAD LONDON, NW1 7ER									
Title INTERNAL ELEVATIONS LOWER GROUND LOUNGE ROOM									
Drawn by YH	Checked -								
Drawing Number ARLN - PL 152	Revision 0								
Scale 1:20@A3	Date MAR 2024								
File ARLN2PL	Date MAR 2024								

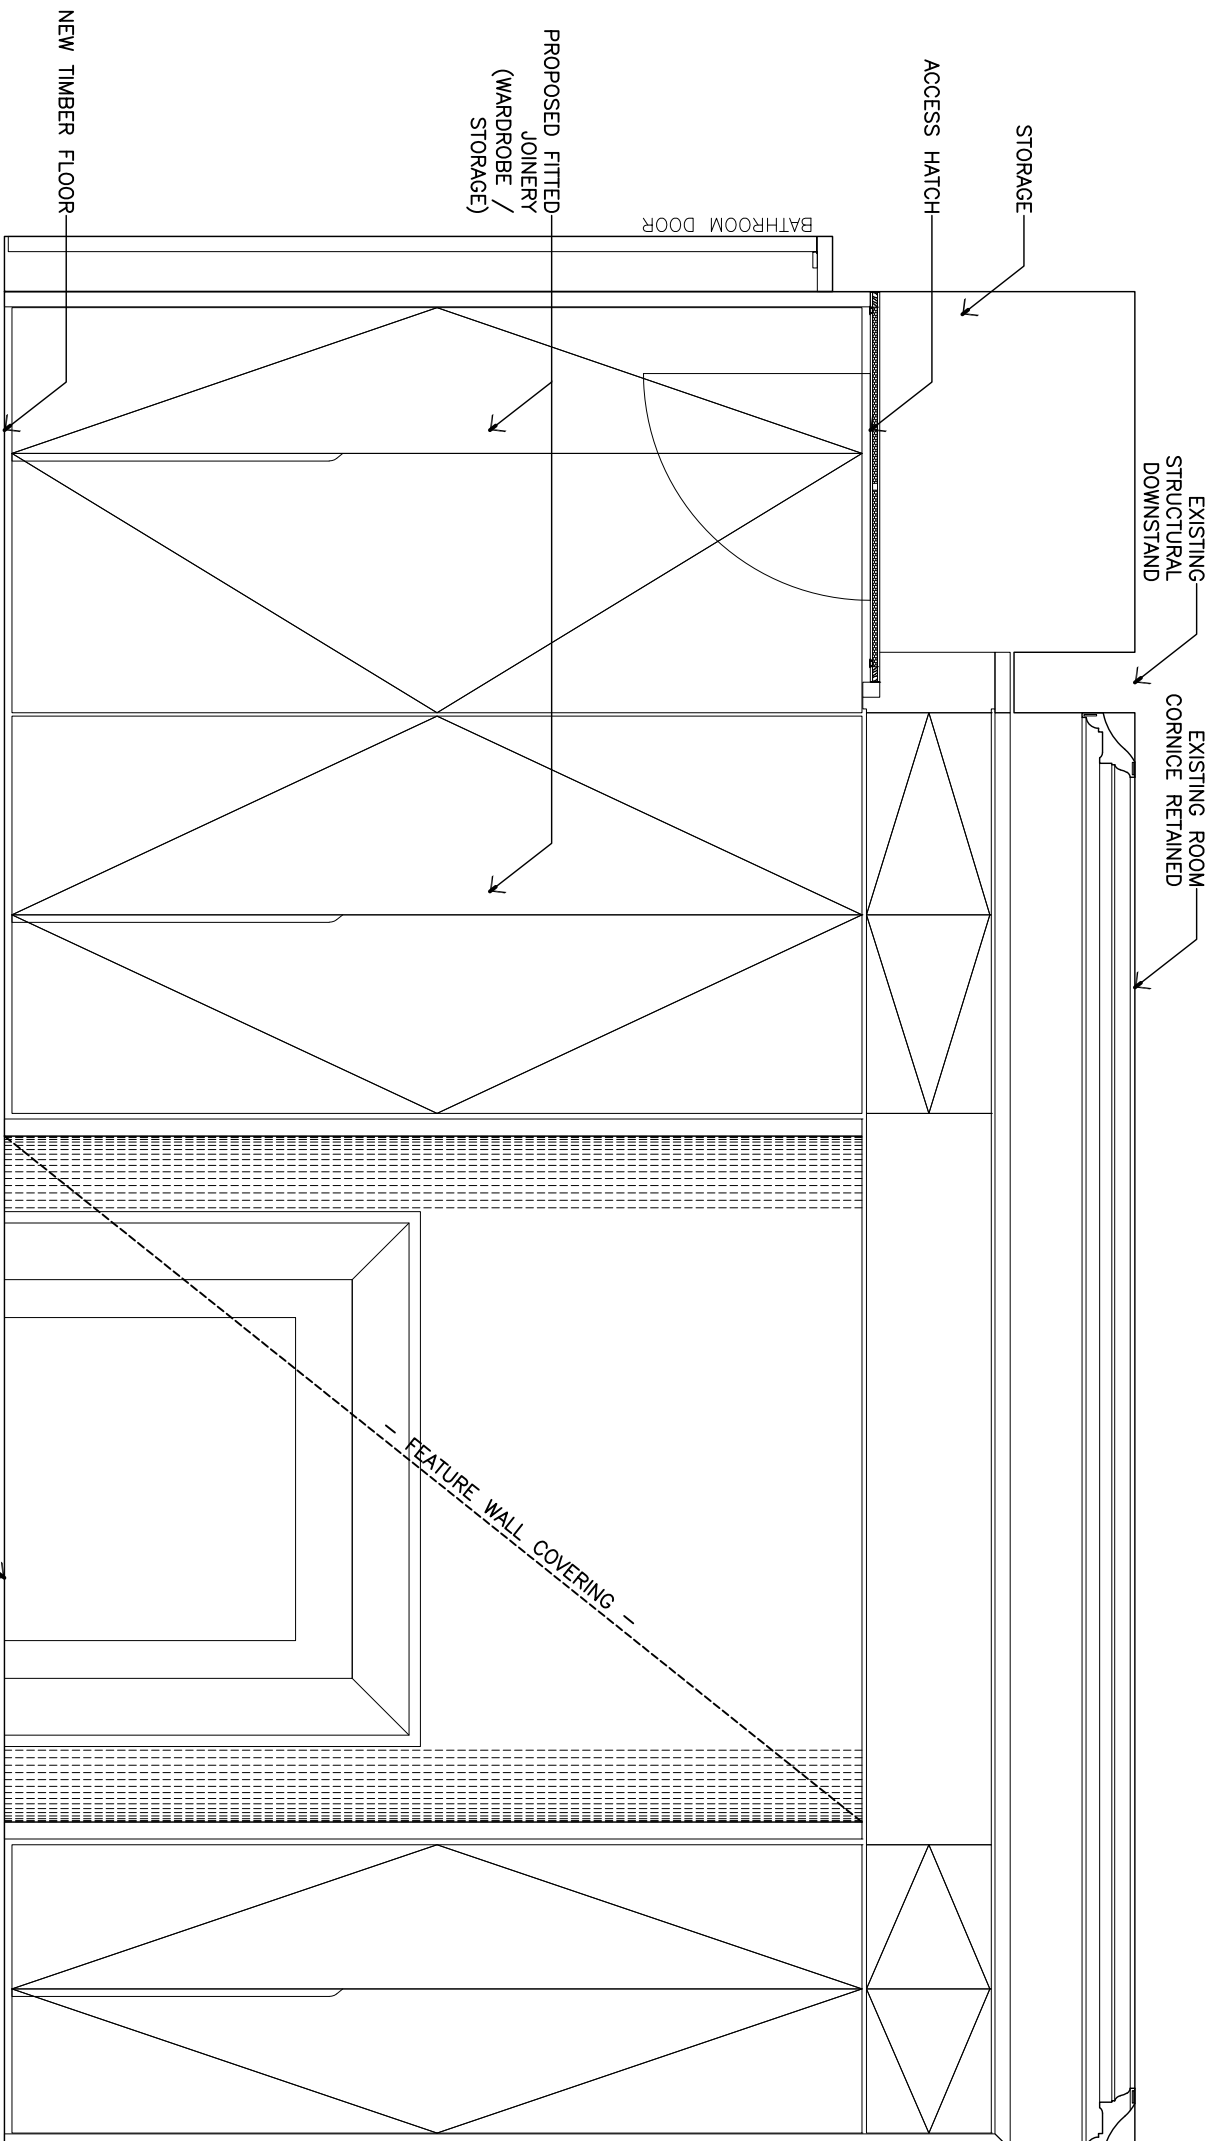

PROPOSED INTERNAL ELEVATION - VIEW A
 Scale: 1:20

Rev	Date	Description	CD
0	07.10.24	First Issue	

PLANNING

Key Plan

GOTHAM
 Tel: +44 (0)20 3340 9999

Project
 15 ARLINGTON ROAD
 LONDON, NW1 7ER


Title
 INTERNAL ELEVATIONS
 FIRST FLOOR BEDROOM 1

Drawn by	YH	Checked		File	ARLN2PPL
Drawing Number	ARLN - PL153	Revision	0	Scale	1:20@A3
		Date	MAR 2024		

© GOTHAM. THE COPYRIGHT OF THIS DRAWING REMAINS WITH GOTHAM AND ANY NOT BE REPRODUCED IN ANY FORM WITHOUT WRITTEN CONSENT.

NO DIMENSIONS ARE TO BE SCALED FROM THIS DRAWING. ALL FIGURED DIMENSIONS ARE TO BE CHECKED ON SITE. THE CONTRACTOR OR MANUFACTURER IS RESPONSIBLE FOR CHECKING ALL DIMENSIONS AND SITE CONDITIONS AND REPORTING ANY DISCREPANCIES.

GENERAL NOTES
1. ALL DIMENSIONS UNLESS OTHERWISE SPECIFIED ARE IN MILLIMETERS UNLESS NOTED OTHERWISE.
2. ALL DIMENSIONS SHALL BE CHECKED ON SITE BEFORE PROCEEDING WITH THE WORK.
3. ANY DIMENSIONS NOTED IN BRACKET OR ANY DIMENSIONS IN ANY AREAS INDICATED ON THIS SHEET ARE APPROXIMATE AND INDICATIVE ONLY.
4. APPROXIMATE DIMENSIONS ARE SUBJECT TO STATUTORY APPROVALS AND RECOMMENDATIONS AND COORDINATION WITH ALL RELEVANT CONSULTANTS.

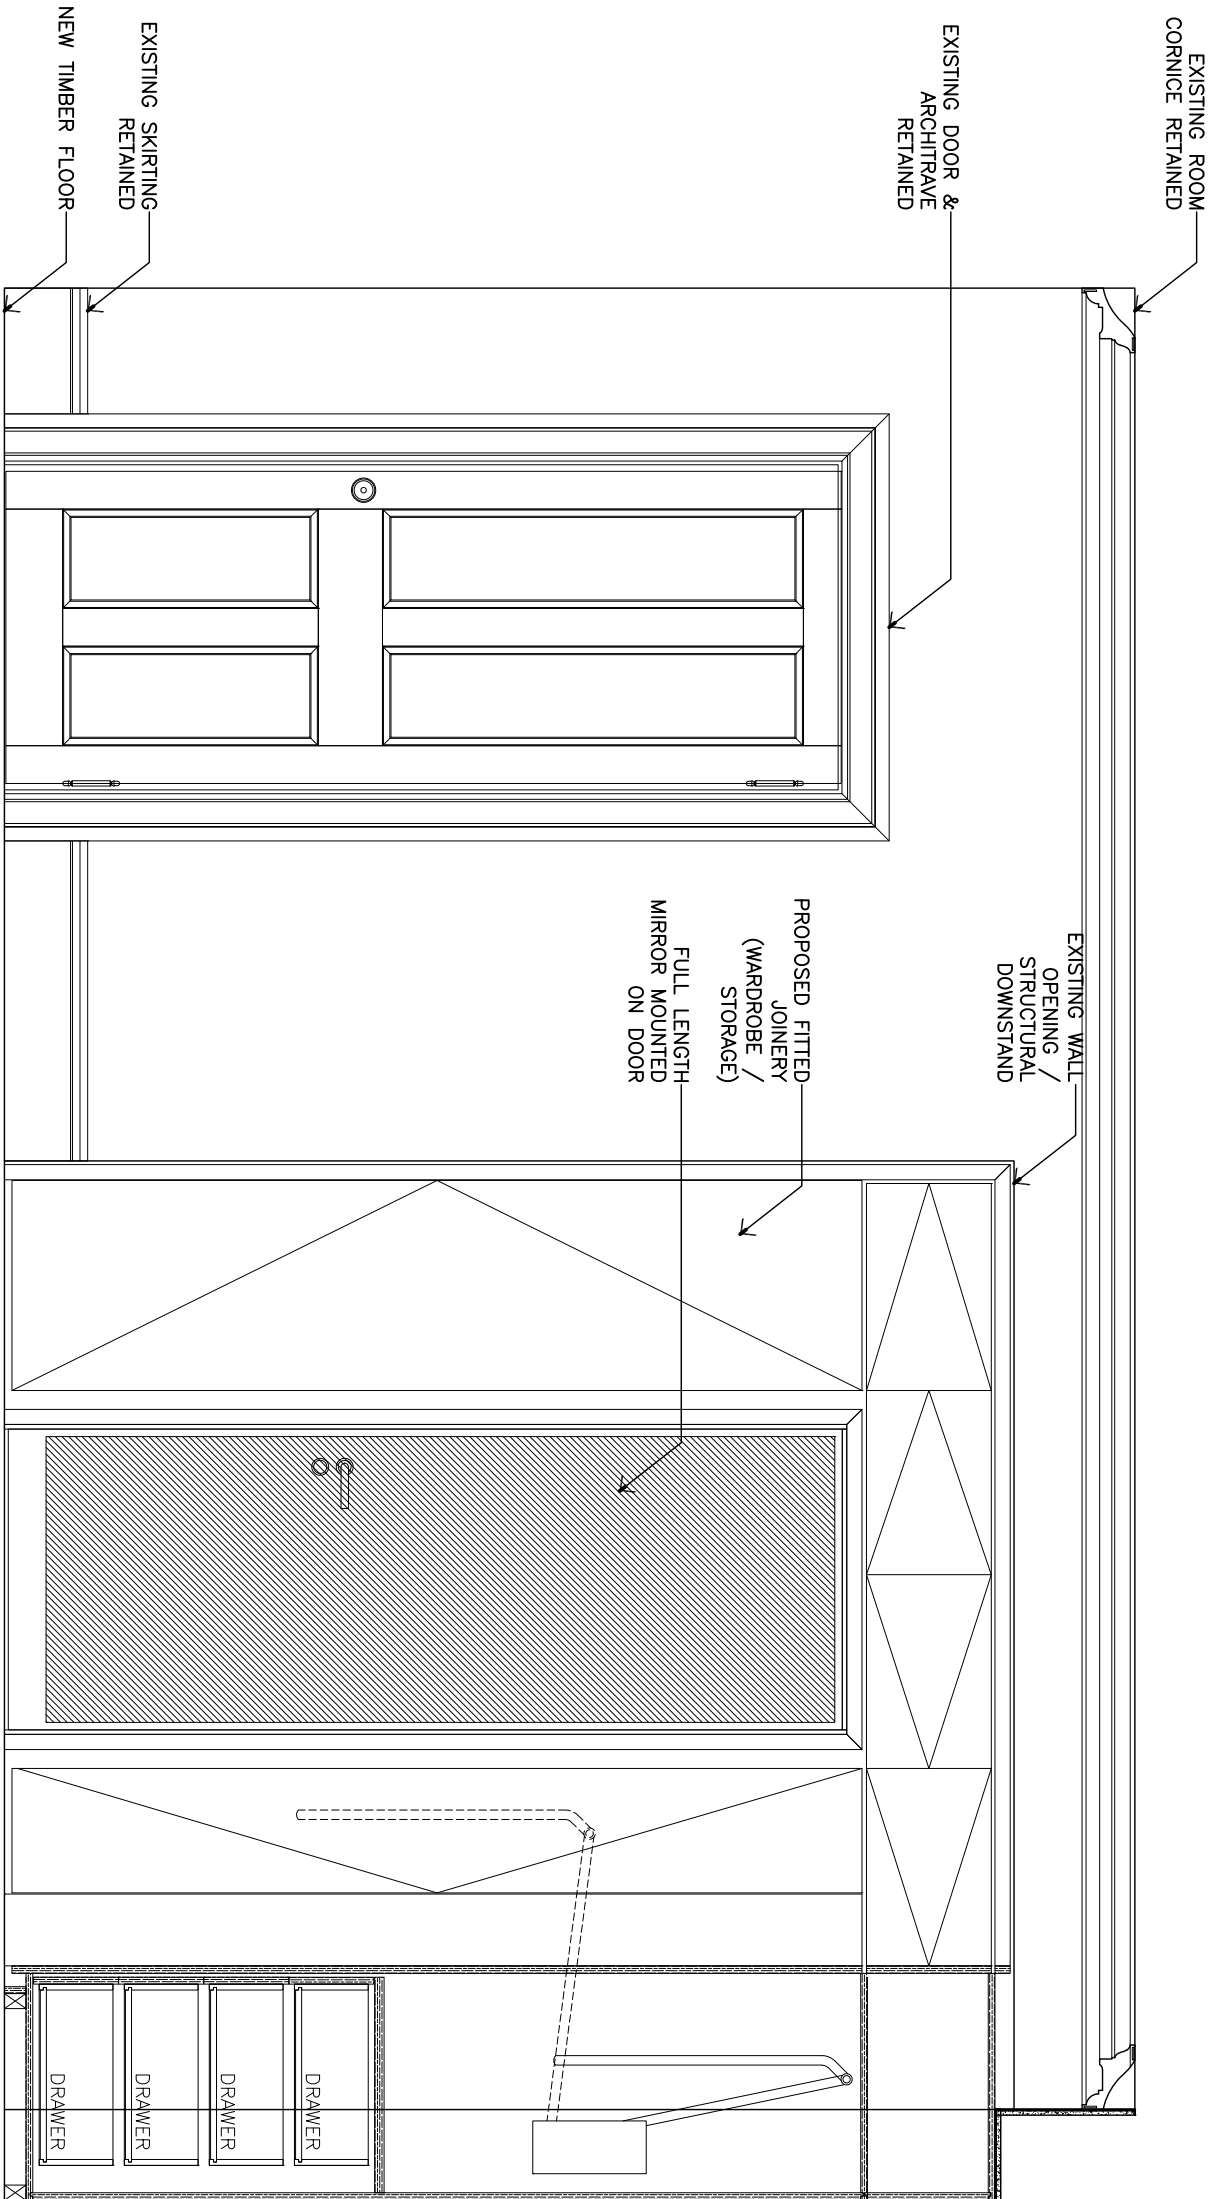

PROPOSED INTERNAL ELEVATION - VIEW B

Scale: 1:20

Rev	Date	Description	Ch'd
0	07.10.24	First Issue	

Key Plan

GOTHAM
Oliver Soley Works
27 Wickham Street
London W1T 7JR
Tel: +44 (0)20 3340 9989

Project
**15 ARLINGTON ROAD
LONDON, NW1 7ER**

Title
**INTERNAL ELEVATIONS
FIRST FLOOR BEDROOM 1**

Drawn by	Checked	File
YH	-	ARLN2PL

Drawing Number	Revision	Scale
ARLN - PL154	0	1:20@A3

Date
MAR 2024

© GOTHAM THE COPYRIGHT OF THIS DRAWING REMAINS WITH GOTHAM AND ANY NOT BE REPRODUCED IN ANY FORM WITHOUT WRITTEN CONSENT.

NO DIMENSIONS ARE TO BE SCALED FROM THIS DRAWING. ALL FIGURED DIMENSIONS ARE TO BE CHECKED ON SITE. THE CONTRACTOR OR MANUFACTURER IS RESPONSIBLE FOR CHECKING ALL DIMENSIONS AND SITE CONDITIONS AND REPORTING ANY DISCREPANCIES.

- GENERAL NOTES
1. ALL DIMENSIONS ARE IN MILLIMETERS UNLESS NOTED OTHERWISE.
 2. ALL DIMENSIONS SHALL BE CHECKED ON SITE BEFORE PROCEEDING WITH THE WORK.
 3. ANY VARIATIONS IN WORKING OF ANY DESCRIPTIONS MUST BE REPORTED TO THE ARCHITECT IMMEDIATELY.
 4. ANY AREAS INDICATED ON THIS SHEET ARE APPROXIMATE AND INDICATIVE ONLY.
 5. APPROXIMATE DIMENSIONS ARE GIVEN FOR INFORMATION ONLY. RECOMMENDATIONS AND COORDINATION WITH ALL RELEVANT CONSULTANTS SHALL BE OBTAINED BEFORE COMMENCING WORK.
 6. RECOMMENDATIONS AND COORDINATION WITH ALL RELEVANT CONSULTANTS SHALL BE OBTAINED BEFORE COMMENCING WORK.


SELECTED CORNICE

STONE PICTURE RAIL & UPLIGHTING

MIRROR FRONTED FITTED MEDICINE CABINET

FITTED VANITY & SPLASHBACK

SANDBLASTED TEMPERED SAFETY GLASS DOOR SIDELIGHT

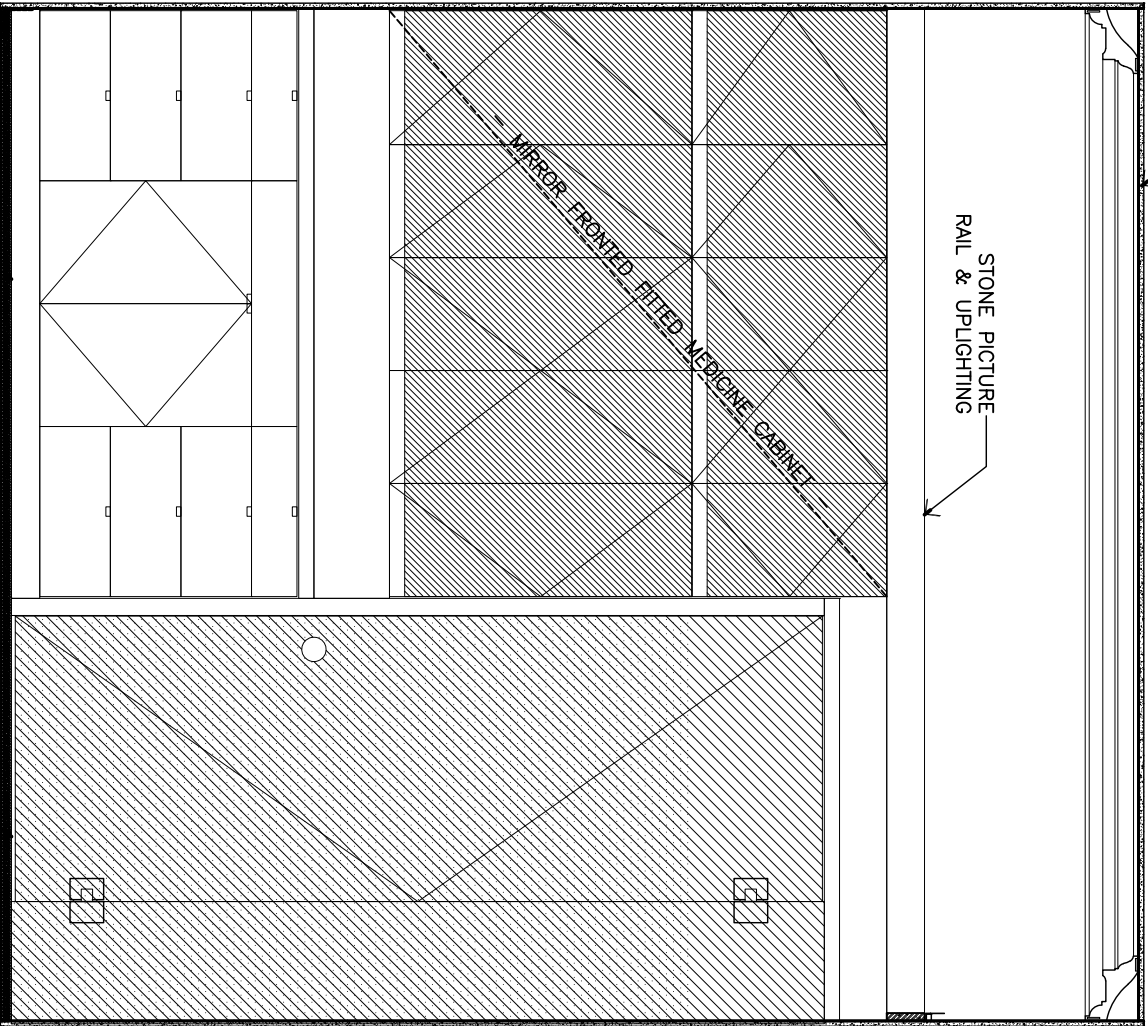


CLEAR TEMPERED SAFETY GLASS SCREEN

SHOWER MIXER

STONE CURB, RAISED SHOWER / TUB FLOOR

TILED FLOOR

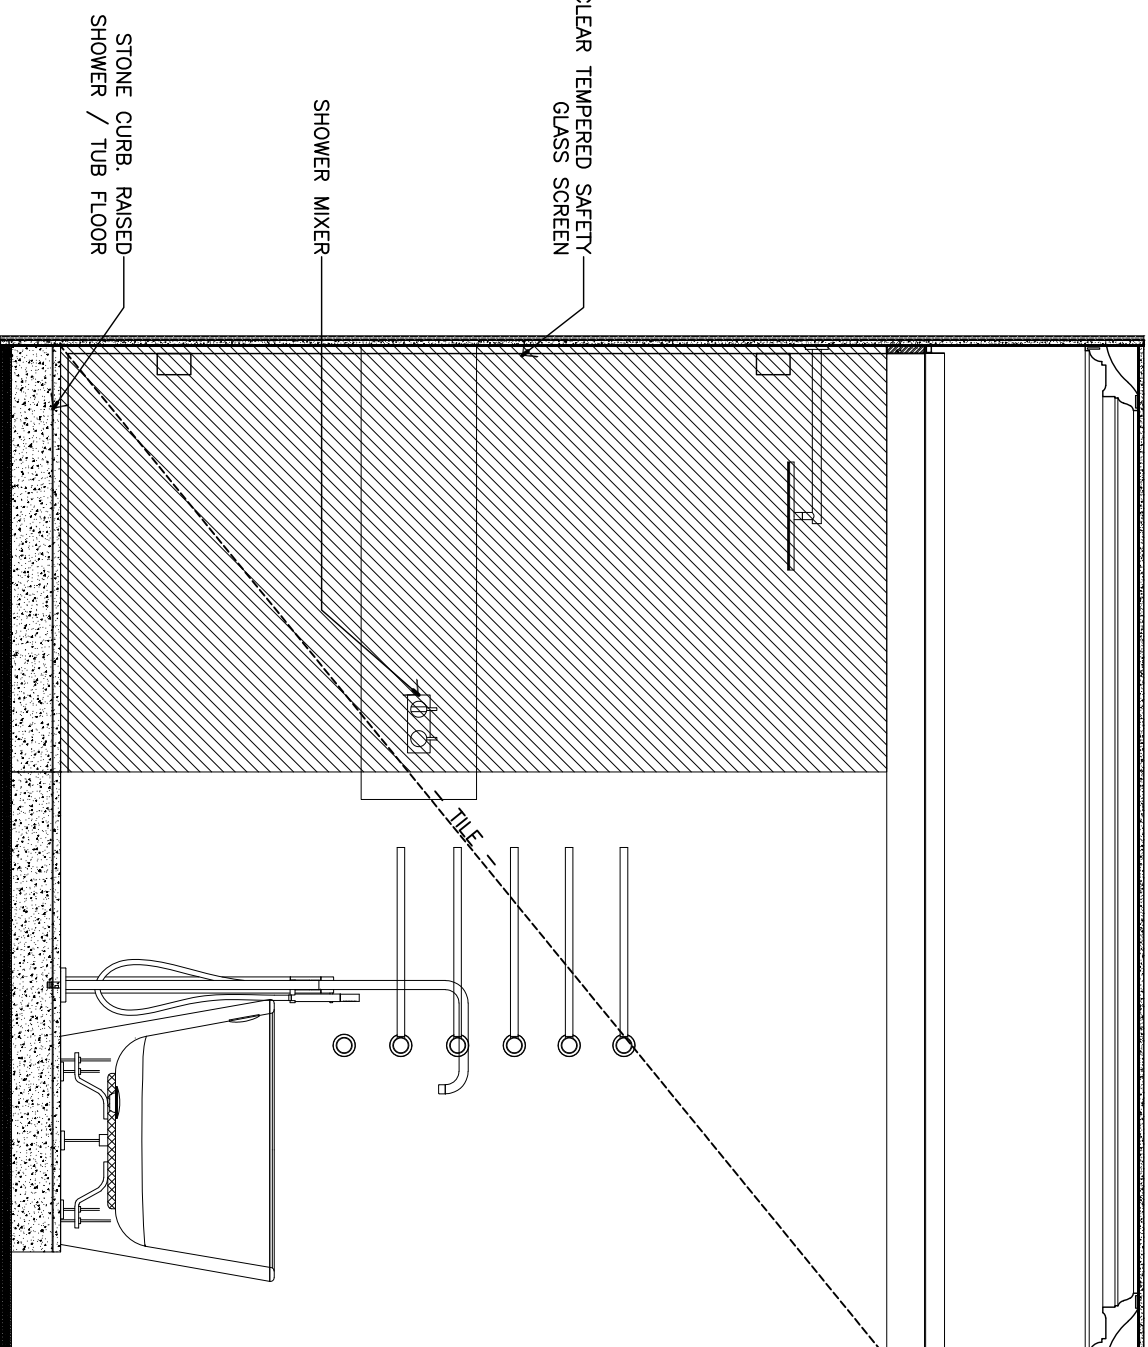

PROPOSED INTERNAL ELEVATION - VIEW A

Scale: 1:20

PROPOSED INTERNAL ELEVATION - VIEW B

Scale: 1:20

PLANNING

Key Plan

Rev	Date	Description	Ch'd
0	07.10.24	First Issue	

Office: Soho Works
27 Wickham Street
London W1D 7JR
Tel: +44 (0)20 3340 9989

GOTHAM

Project:
**15 ARLINGTON ROAD
LONDON, NW1 7ER**

Title:
**INTERNAL ELEVATIONS
FIRST FLOOR BATHROOM 1**



Drawn by	Checked	File
YH	-	ARLN2PL

Drawing Number	Revision	Scale
ARLN - PL155	0	1:20@A3

Date
MAR 2024

NO DIMENSIONS ARE TO BE SCALED FROM THIS DRAWING. ALL FIGURED DIMENSIONS ARE TO BE CHECKED ON SITE. THE CONTRACTOR OR MANUFACTURER IS RESPONSIBLE FOR CHECKING ALL DIMENSIONS AND SITE CONDITIONS AND DETERMINING ANY DISCREPANCIES.

- GENERAL NOTES
1. ALL DIMENSIONS ARE IN MILLIMETERS UNLESS NOTED OTHERWISE.
 2. ALL DIMENSIONS SHALL BE CHECKED ON SITE BEFORE PROCEEDING WITH THE WORK.
 3. ANY DIMENSIONS NOTED IN BRACKET OR ANY DIMENSIONS WITH ANY AREAS INDICATED ON THIS SHEET ARE APPROXIMATE AND INDICATIVE ONLY.
 4. APPROXIMATE DIMENSIONS ARE SUBJECT TO STATUTORY APPROVALS AND RECOMMENDATIONS AND COORDINATION WITH ALL RELEVANT CONSULTANTS.

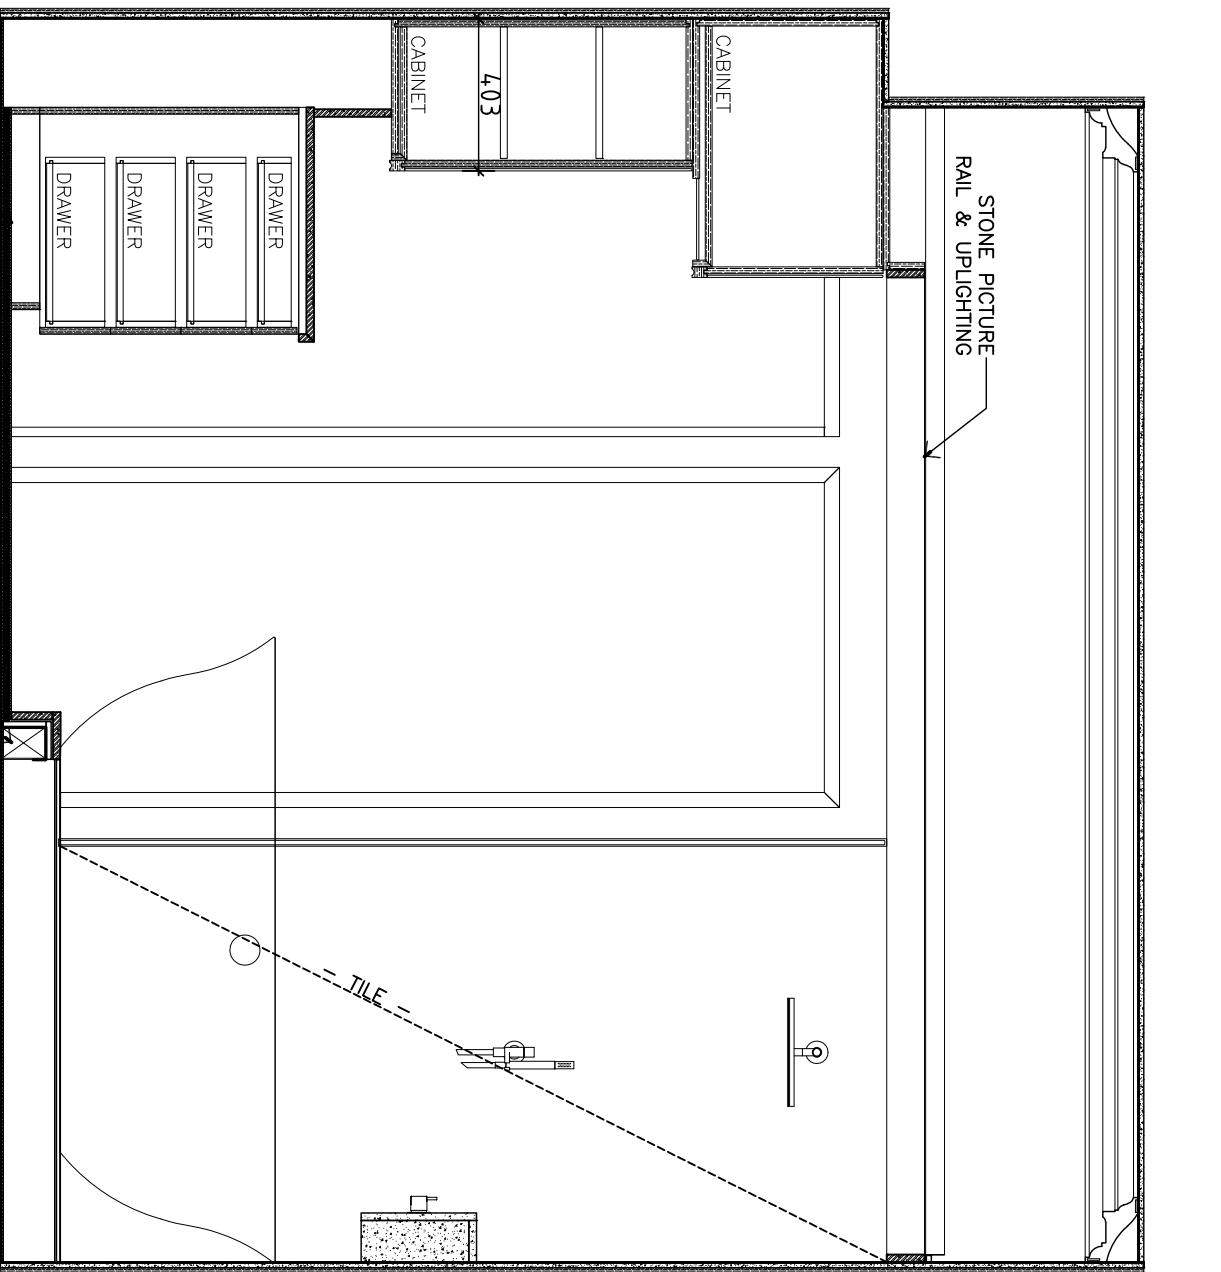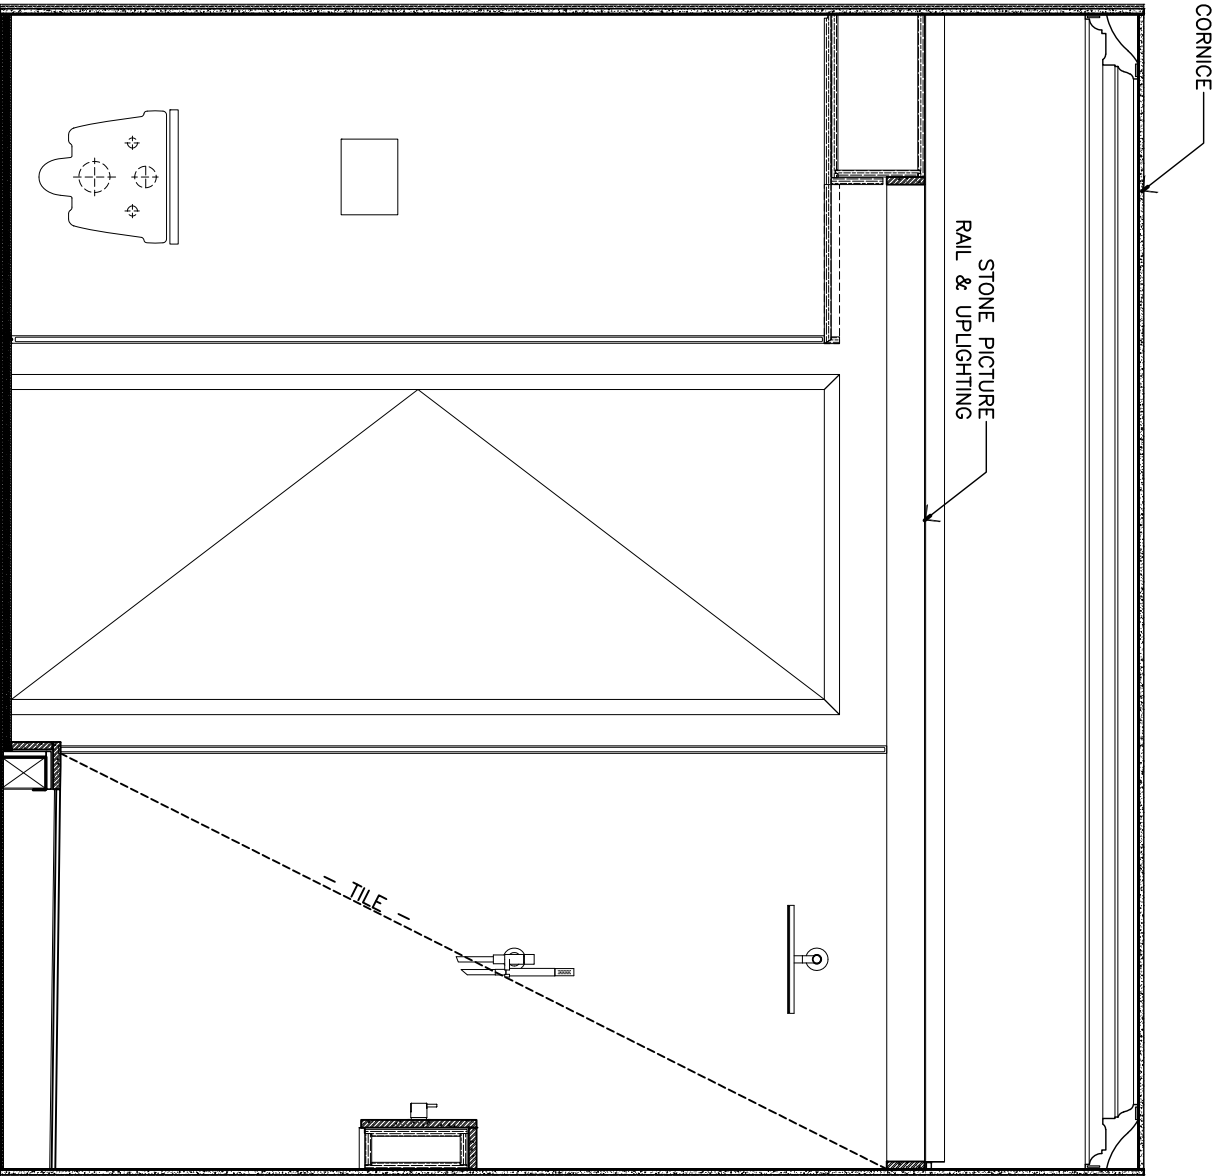

PROPOSED INTERNAL ELEVATION - VIEW C
Scale: 1:20

PROPOSED INTERNAL ELEVATION - VIEW D
Scale: 1:20

Rev	Date	Description	Ch'd
0	07.10.24	First Issue	

Key Plan

GOTHAM

Office: Soho Works
27th Street Centre
London W1D 7JR
Tel: +44 (0)20 3040 9989

Project:
**15 ARLINGTON ROAD
LONDON, NW1 7ER**


Title:
**INTERNAL ELEVATIONS
FIRST FLOOR BATHROOM 1**

Drawn by	YH	Checked	-	File	ARLN2PL
Drawing Number	ARLN - PL 156	Revision	0	Scale	1:20@A3
Date	MAR 2024				

© GOTHAM. THE COPYRIGHT OF THIS DRAWING REMAINS WITH GOTHAM AND ANY NOT BE REPRODUCED IN ANY FORM WITHOUT WRITTEN CONSENT.

NO DIMENSIONS ARE TO BE SCALED FROM THIS DRAWING. ALL DIMENSIONS ARE TO BE CHECKED ON SITE. THE CONTRACTOR OR MANUFACTURER IS RESPONSIBLE FOR CHECKING ALL DIMENSIONS AND SITE CONDITIONS AND DETERRING ANY DISCREPANCIES.

GENERAL NOTES
1. ALL DIMENSIONS ARE IN MILLIMETERS UNLESS NOTED OTHERWISE.
2. ALL DIMENSIONS SHALL BE REBETED ON SITE BEFORE PROCEEDING.
3. WITH THE WORK BEING NOTED IN WRITING BY ANY RESPONSIBLE PARTY.
4. ANY AREAS INDICATED ON THIS SHEET ARE APPROXIMATE AND INDICATIVE ONLY.
5. APPROXIMATE IS SUBJECT TO STATUTORY APPROVALS AND RECOMMENDATIONS AND COORDINATION WITH ALL RELEVANT CONSULTANTS.

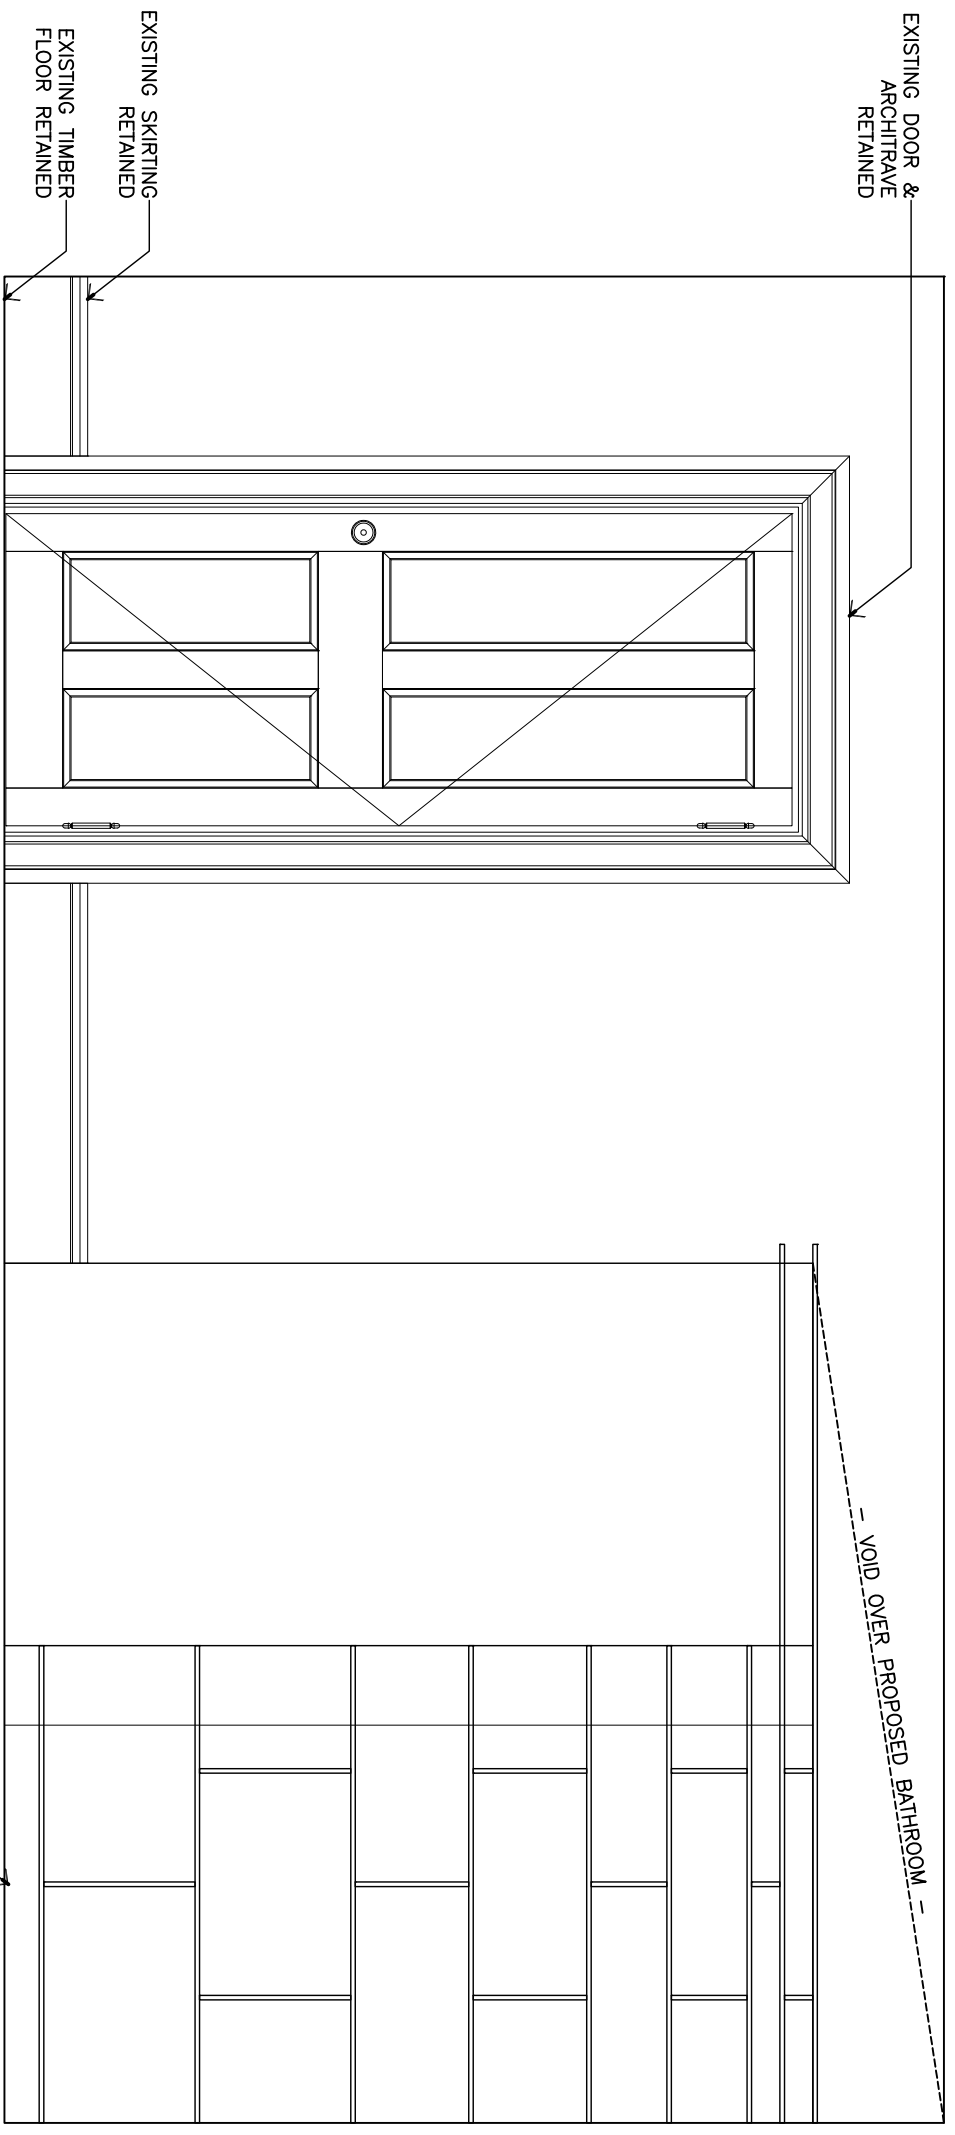

PROPOSED INTERNAL ELEVATION - VIEW A
Scale: 1:20

Rev	Date	Description	Cl'd
0	07.10.24	First Issue	

Key Plan

PLANNING

15 ARLINGTON ROAD
LONDON, NW1 7ER

GOTHAM


Office: Soho Works
Tel: +44 (0)20 3340 9889

Project:
**15 ARLINGTON ROAD
LONDON, NW1 7ER**

Title:
**INTERNAL ELEVATIONS
SECOND FLOOR BEDROOM 2**

Drawn by	Checked	File
YH	-	ARLN2PL

Drawing Number	Revision	Scale	Date
ARLN - PL157	0	1:20@A3	MAR 2024

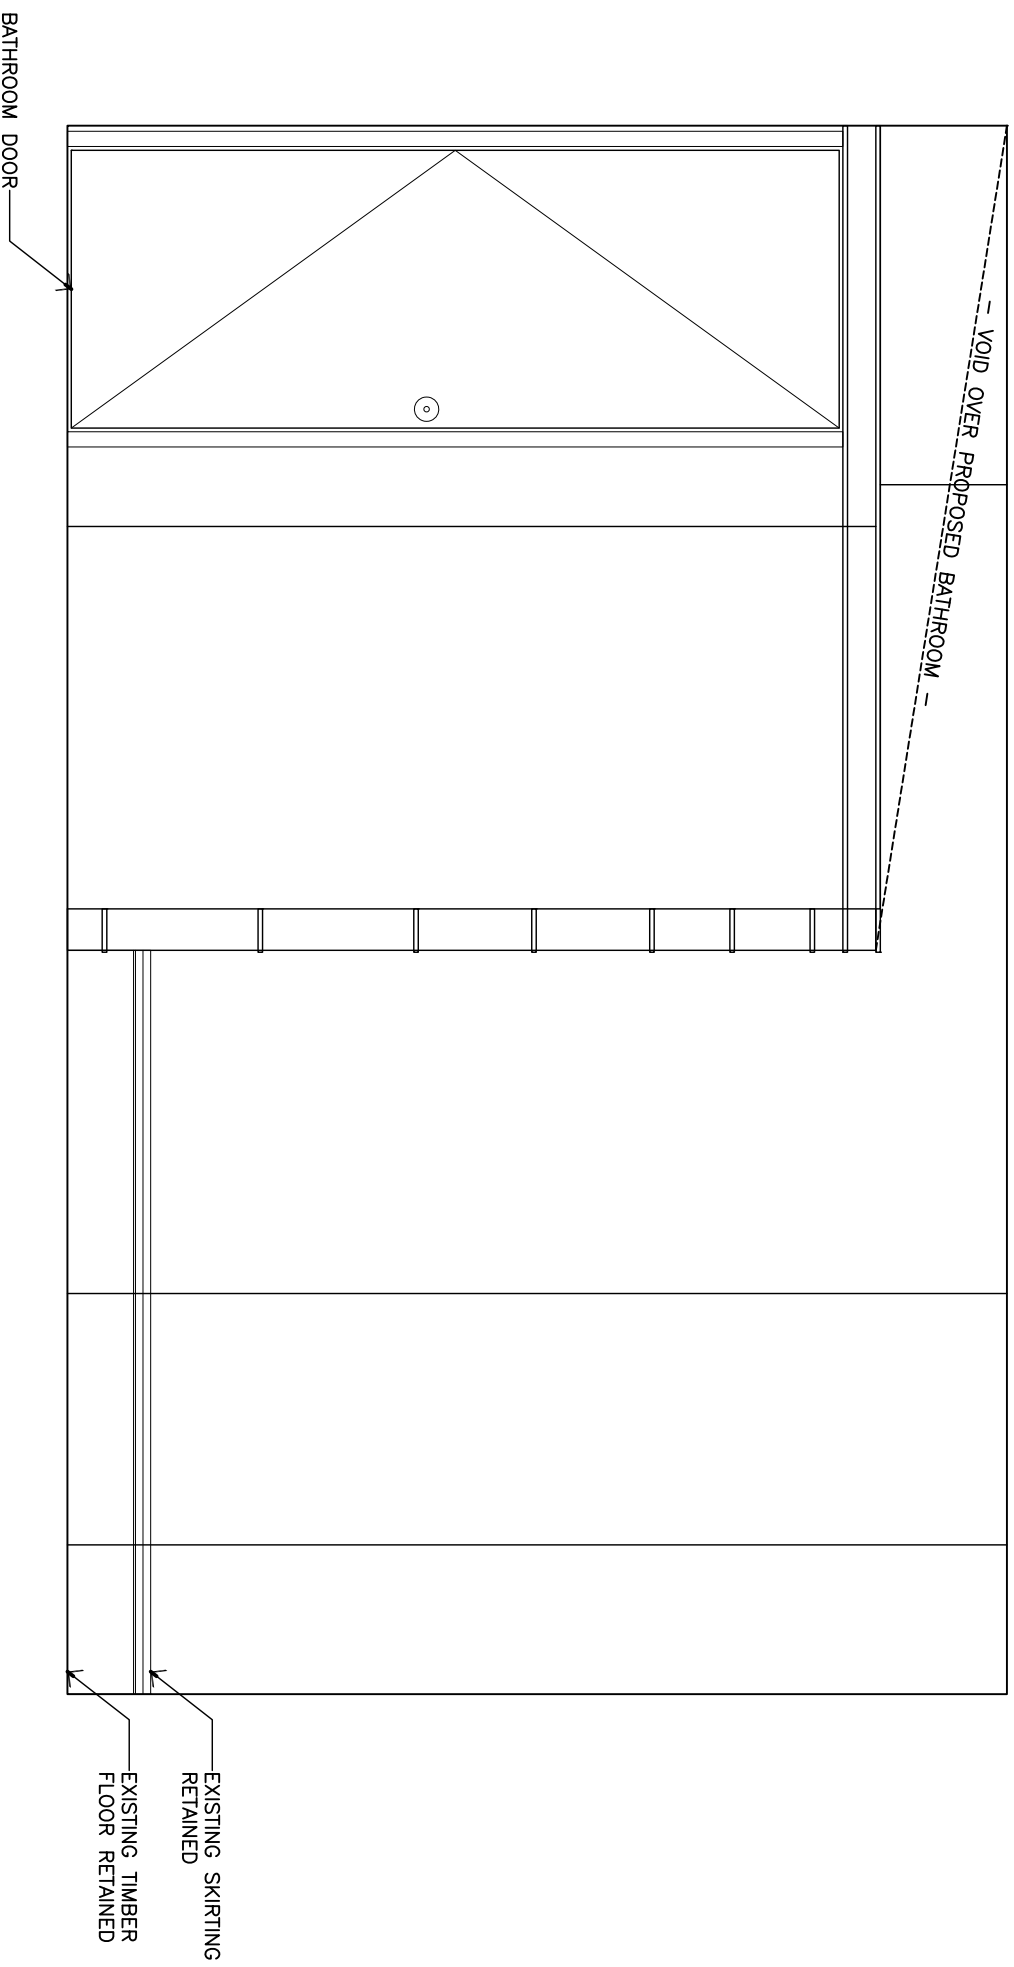

PROPOSED INTERNAL ELEVATION - VIEW B

Scale: 1:20

Rev	Date	Description	Ch'd
0	07.10.24	First Issue	

PLANNING

Key Plan

Office: Soho Works
27 Wickham Street
London W1T 7JF
Tel: +44 (0)20 3340 0989

GOTHAM

Project
15 ARLINGTON ROAD
LONDON, NW1 7ER

Title
INTERNAL ELEVATIONS
SECOND FLOOR BEDROOM 2

Drawn by	Checked	File
YH	-	ARLN2PL

Drawing Number	Revision	Scale
ARLN - PL158	0	1:20@A3

Date
MAR 2024