



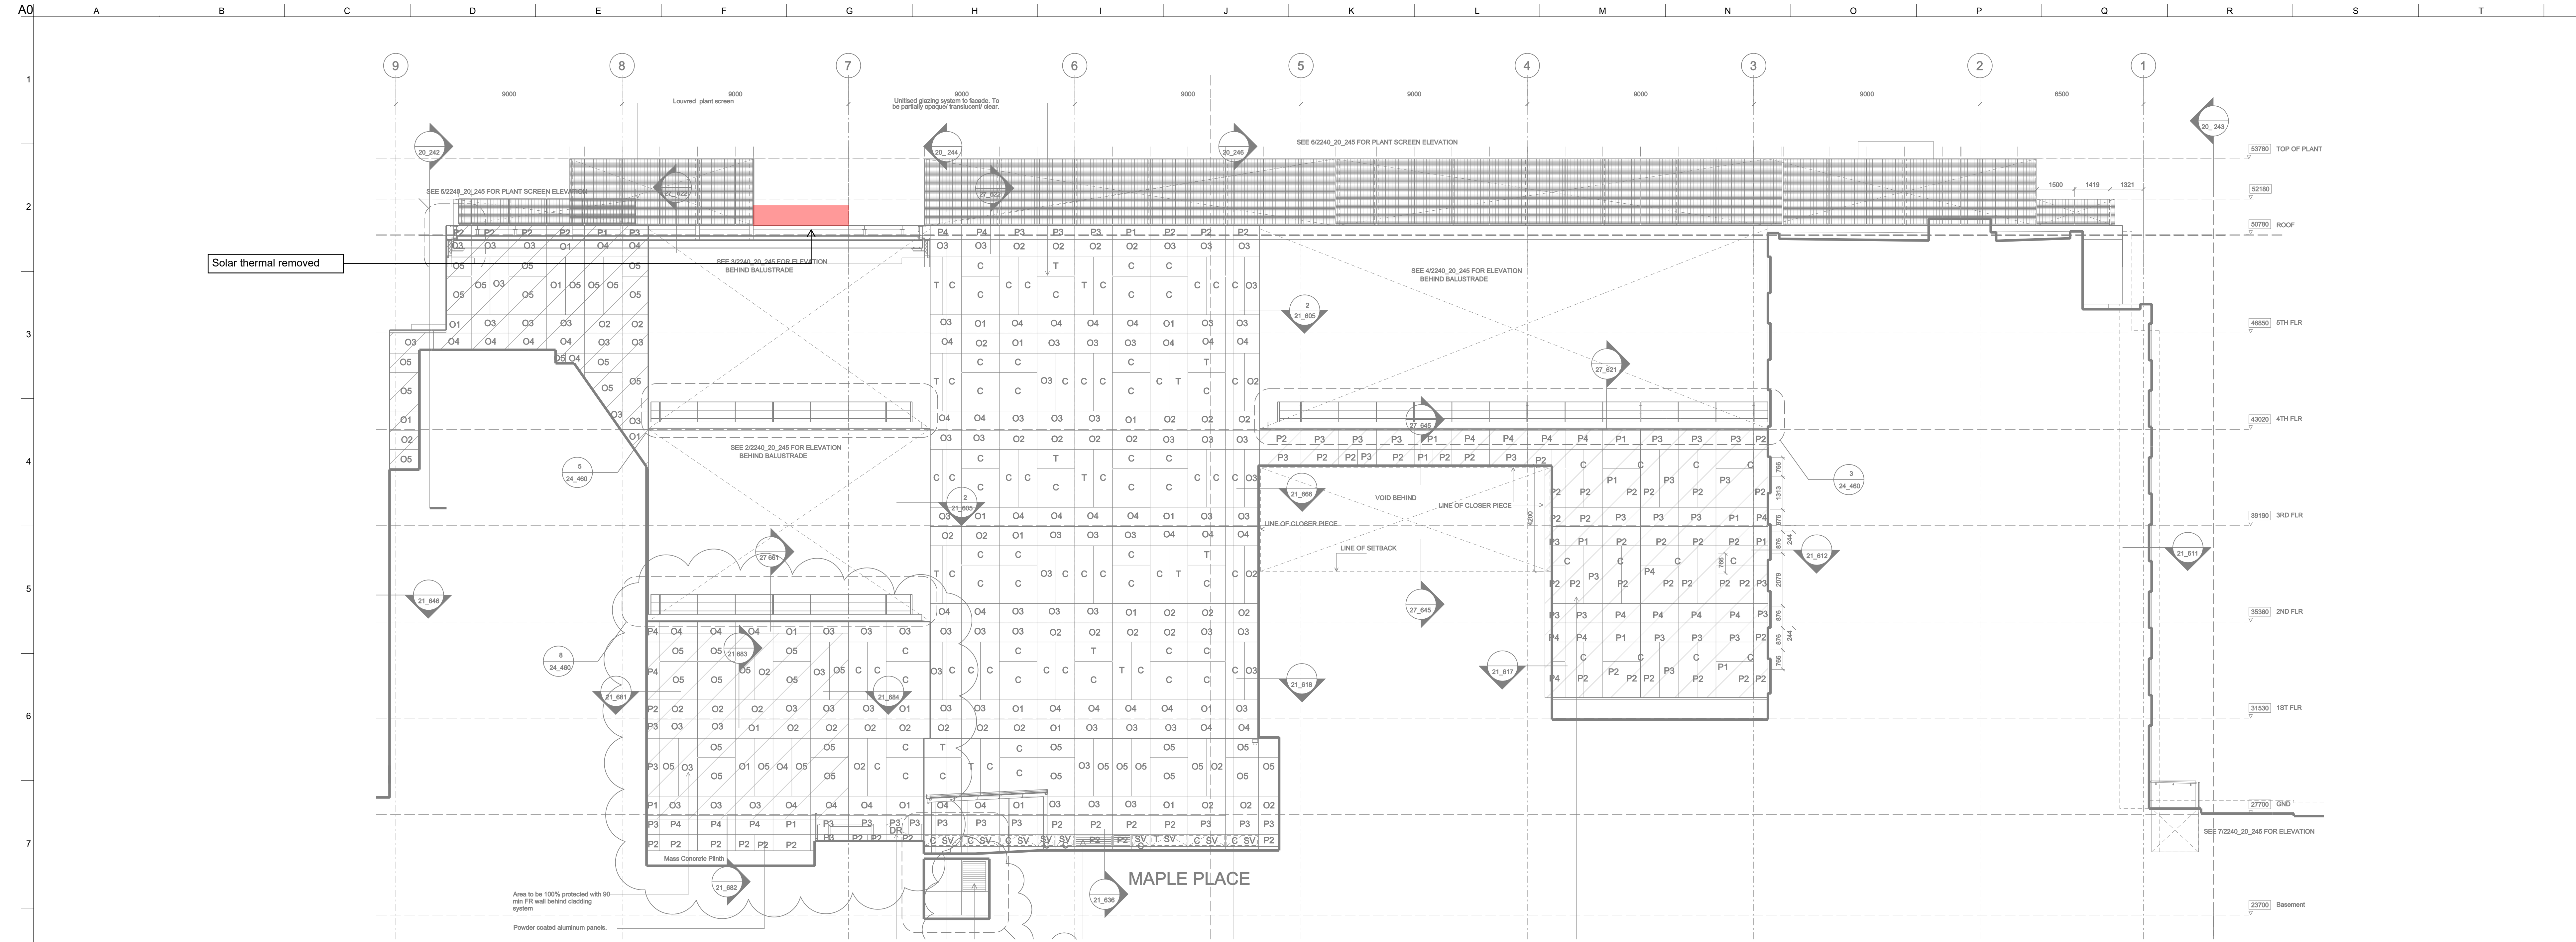

A Existing Maple Street Elevation

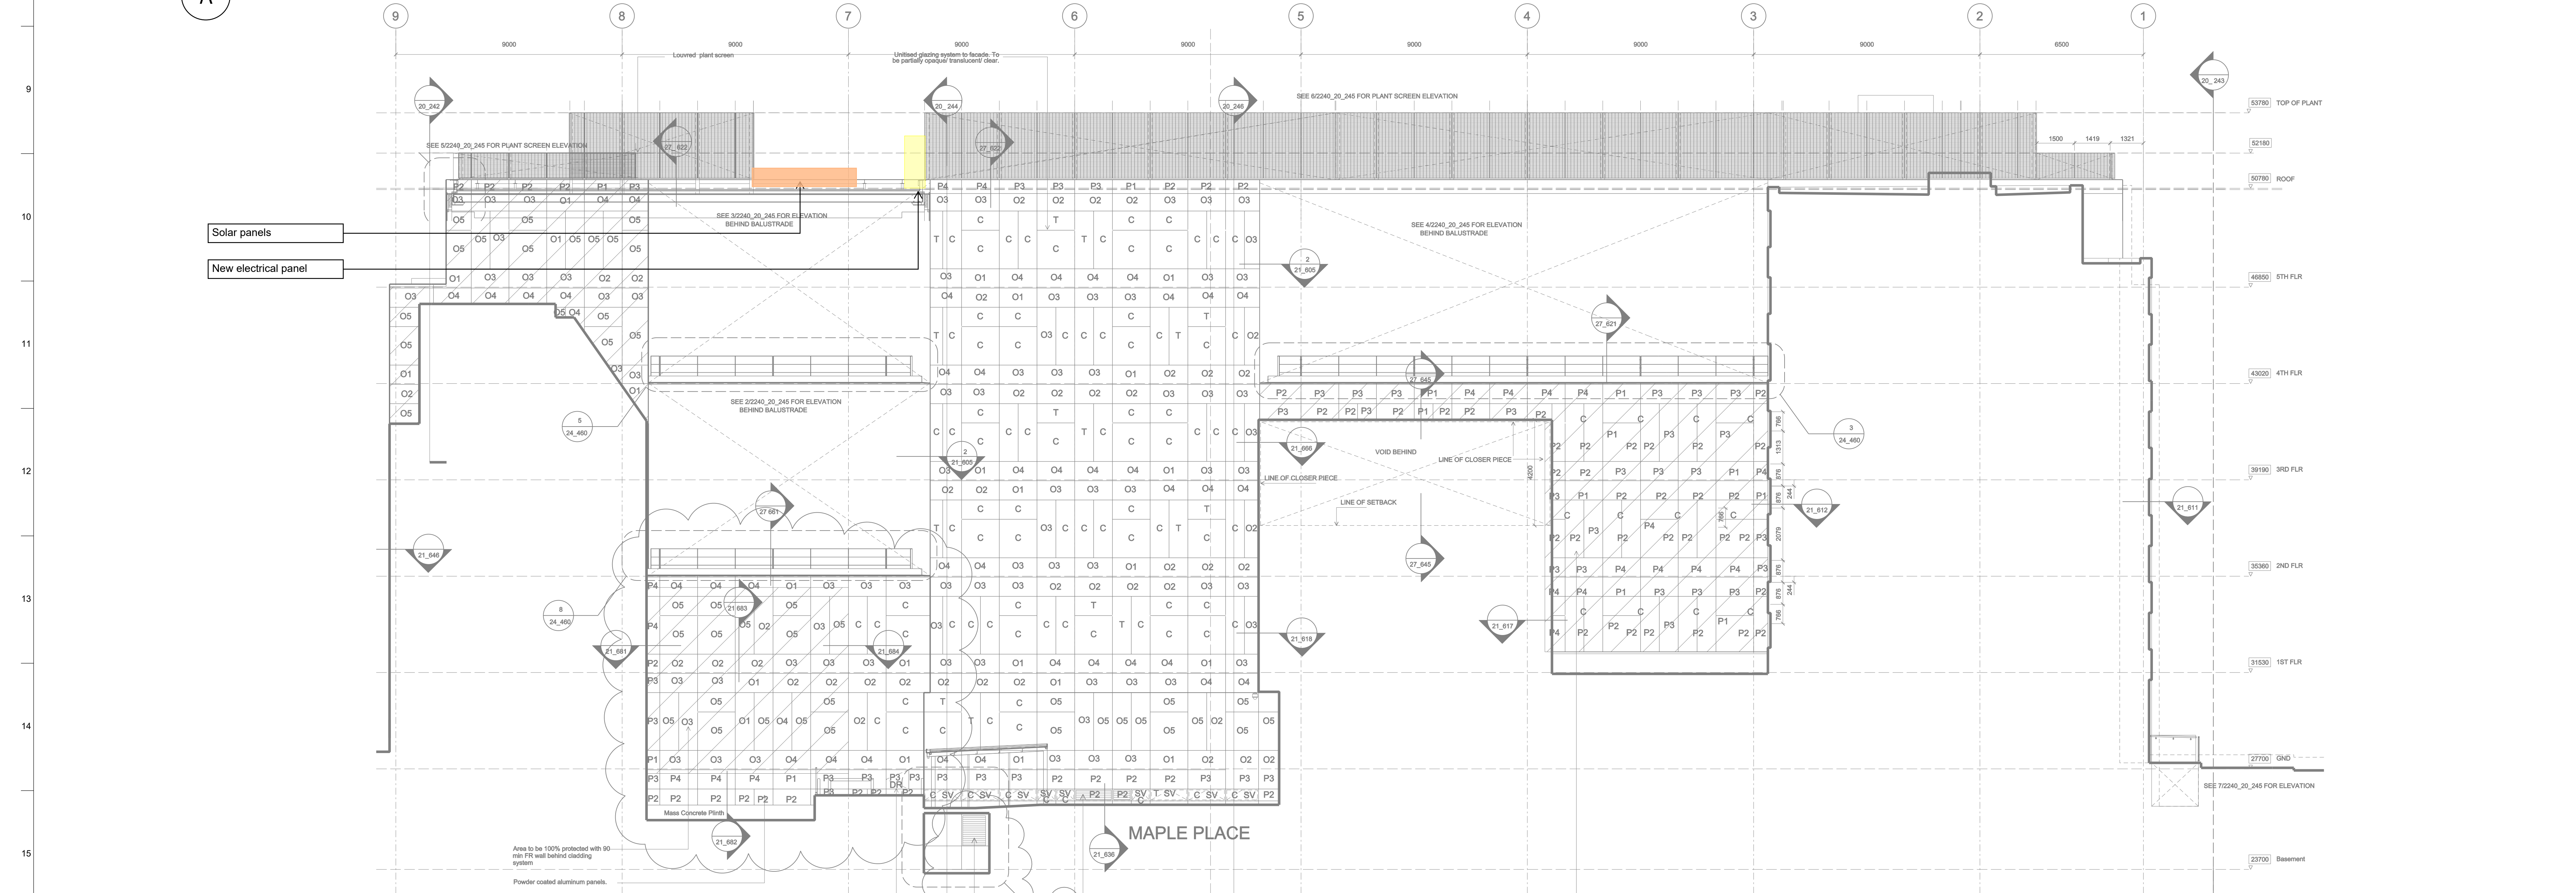

B Proposed Maple Street Elevation

P01	15.08.24	Planning Drawings
Issue	Date	Description

ARUP

8 Fitzroy Street
London W1T 4BJ
Tel +44 (0)20 7596 1531 Fax +44 (0)20 7580 3924
www.arup.com

Client

Arup

Project Title
8 Fitzroy Street - Decarbonisation
London , W1T 4BJ

Key Plan

KEY PLAN



Drawing Title

Existing/Proposed Maple Street

Scale of A0 1:100

Role
Mechanical Engineer

Status
S2 - Suitable for information

Arup Job No

077365-57

ID

8FS-ARP-XX-ZZ-DR-N-0603