




A Existing Fitzroy Street Elevation

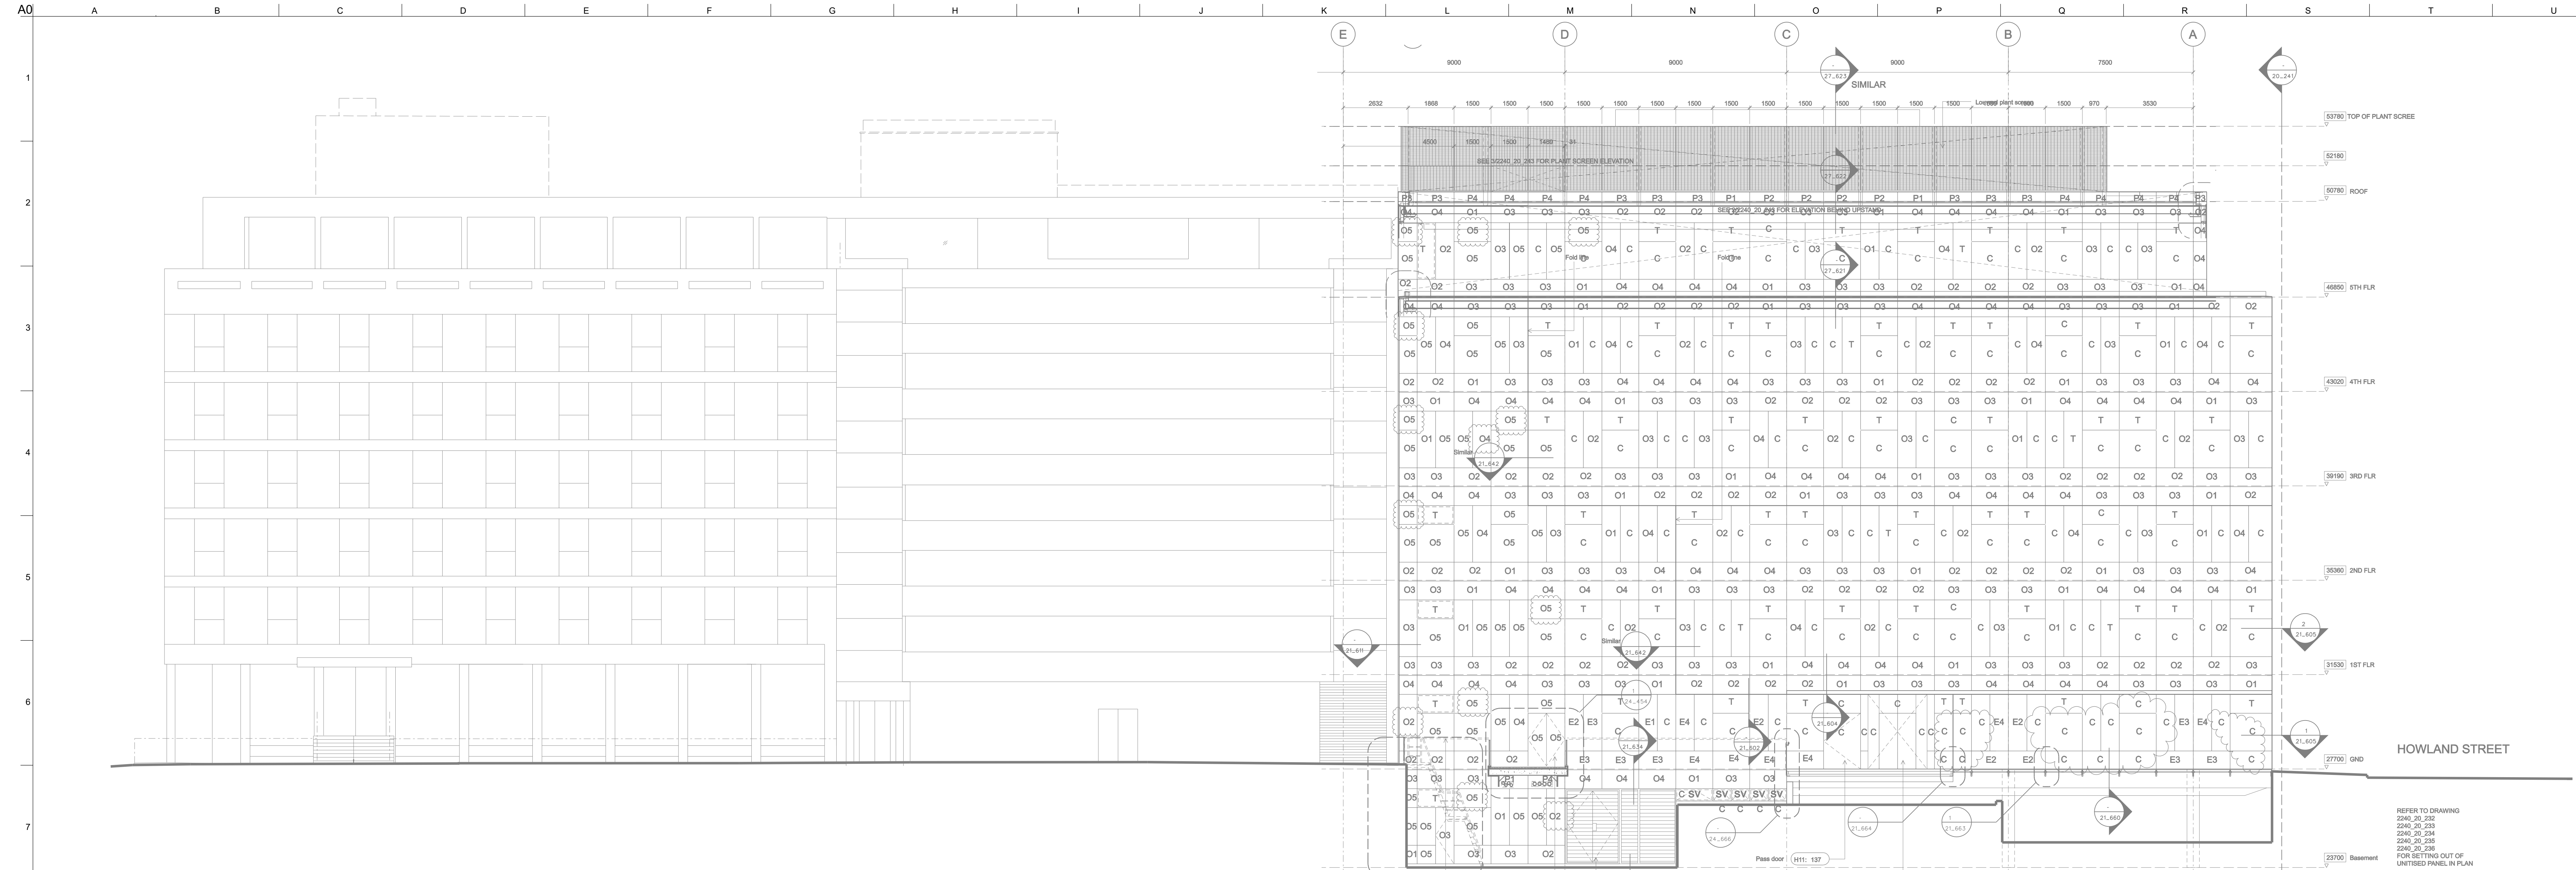

B Proposed Fitzroy Street Elevation

P0115.08.24Planning Drawings

Issue	Date	Description
1	15.08.24	Planning Drawings

ARUP

8 Fitzroy Street
London W1T 4BJ
Tel +44 (0)20 7596 1531 Fax +44 (0)20 7580 3924
www.arup.com

Client
Arup

Project Title
8 Fitzroy Street - Decarbonisation
London , W1T 4BJ

Key Plan

Drawing Title
Existing/Proposed Fitzroy Street

Scale of A01:100
RoleMechanical Engineer
StatusS2 - Suitable for information

Arup Job No
077365-57
ID

Rev
P01

8FS-ARP-XX-ZZ-DR-N-0601

Do not scale

15/08/2024 12:02:23