



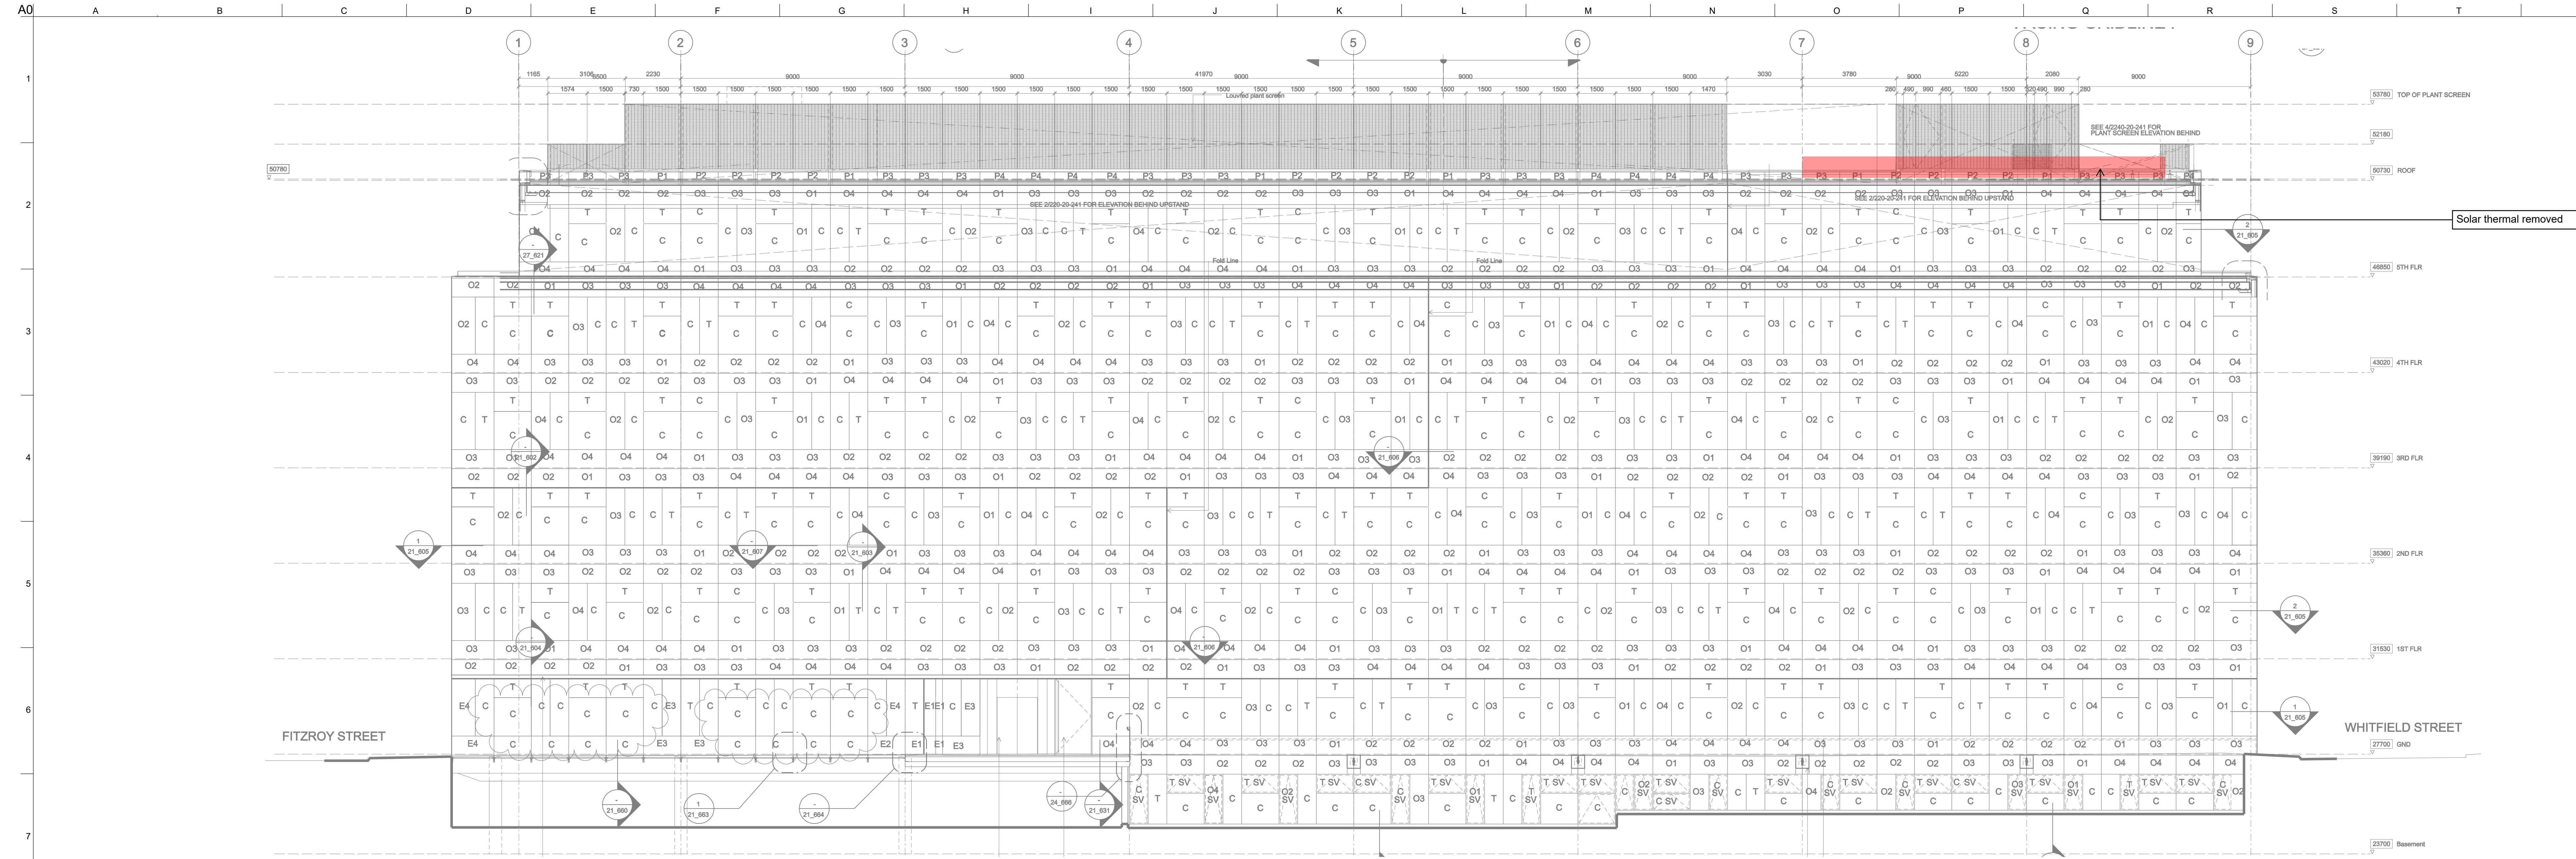

A Existing Howland Street Elevation

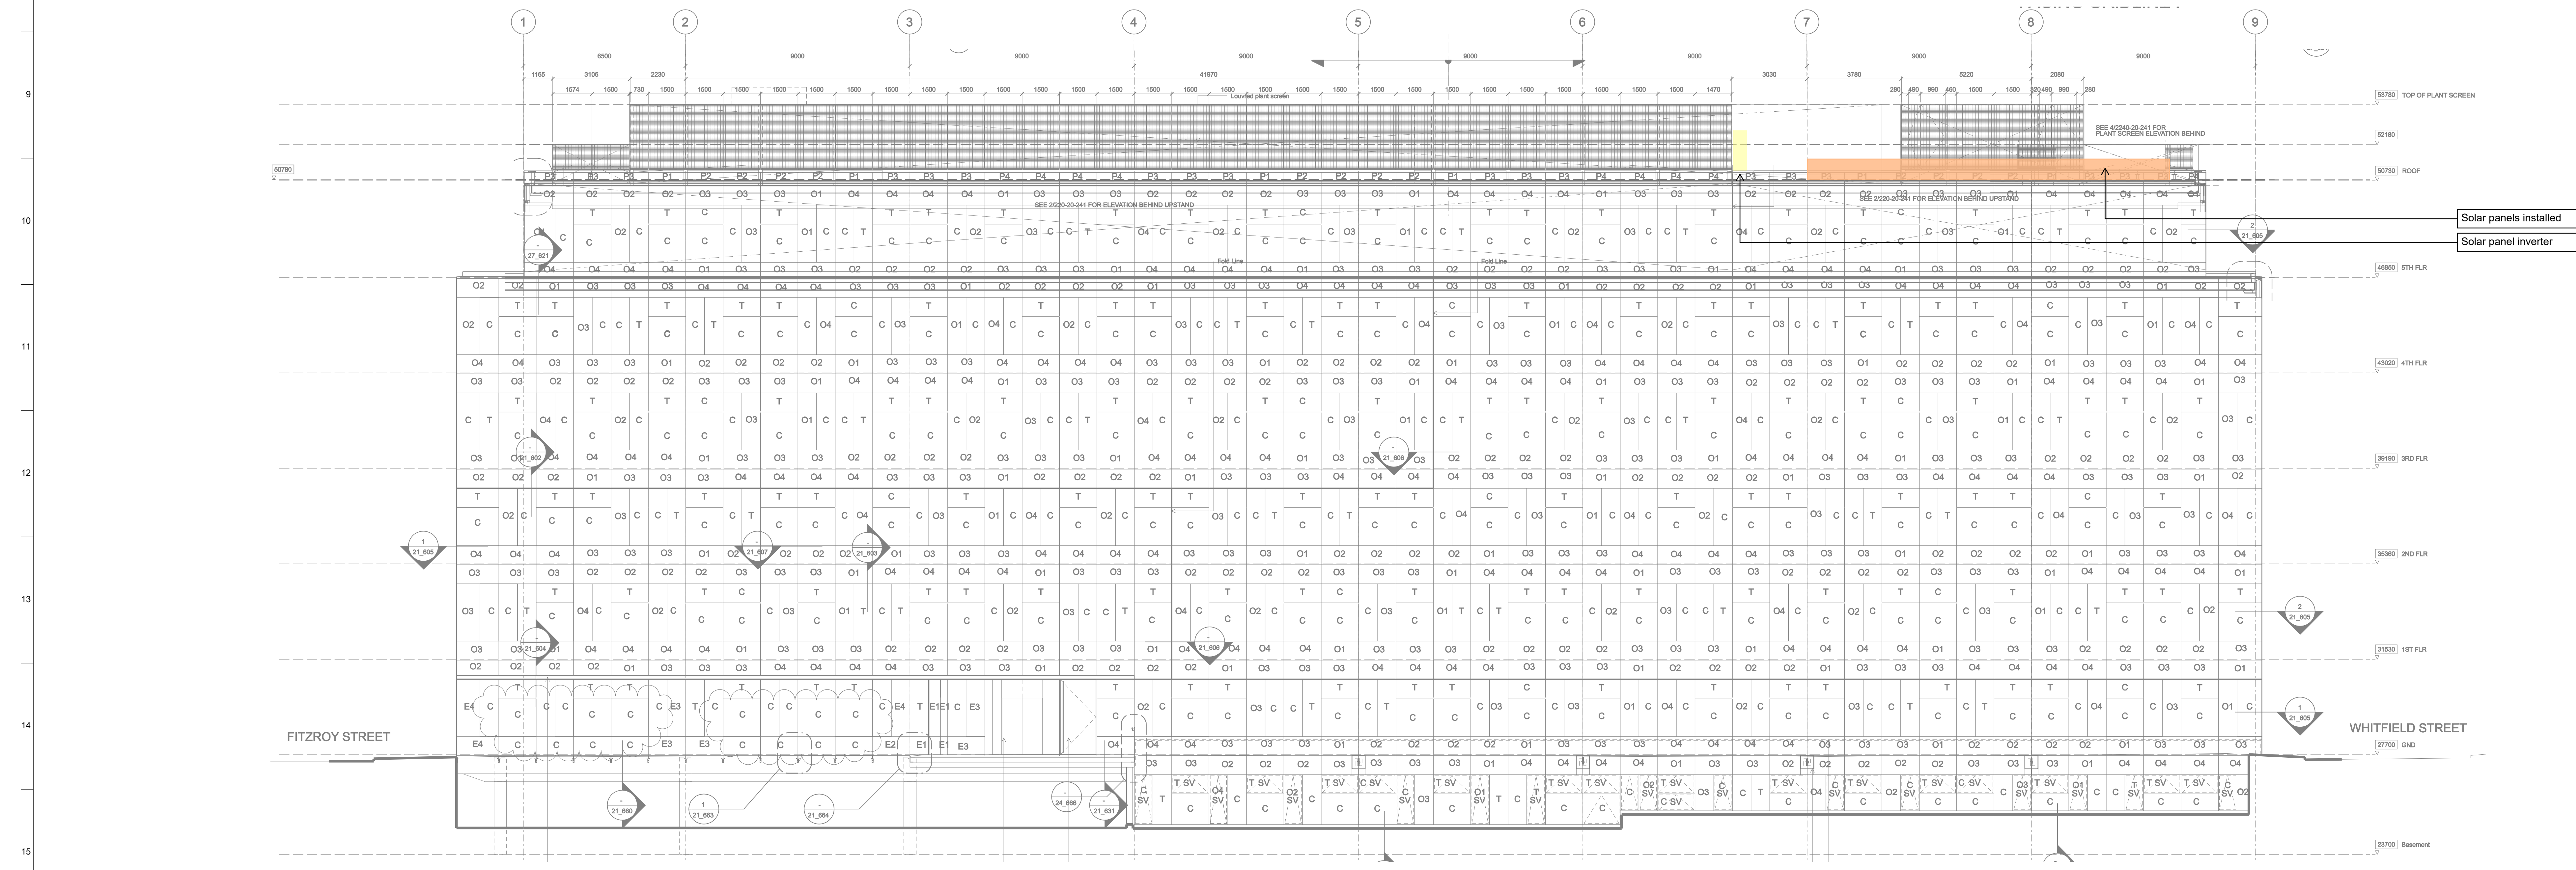

B Proposed Howland Street Elevation

P0115.08.24Planning Drawings

Issue	Date	Description
1	15.08.24	Planning Drawings

ARUP

8 Fitzroy Street
London W1T 4BJ
Tel: +44 (0)20 7350 1531 Fax: +44 (0)20 7350 3924
www.arup.com

Client
Arup

Project Title
8 Fitzroy Street - Decarbonisation
London, W1T 4BJ

Key Plan

KEY PLAN

Drawing Title
Existing/Proposed Howland Street

Scale of A01:100

Role
Mechanical Engineer

Status
S2 - Suitable for information

Arup Job No
077365-57

Rev
P01

8F5-ARP-XX-ZZ-DR-N-0602

© Arup