

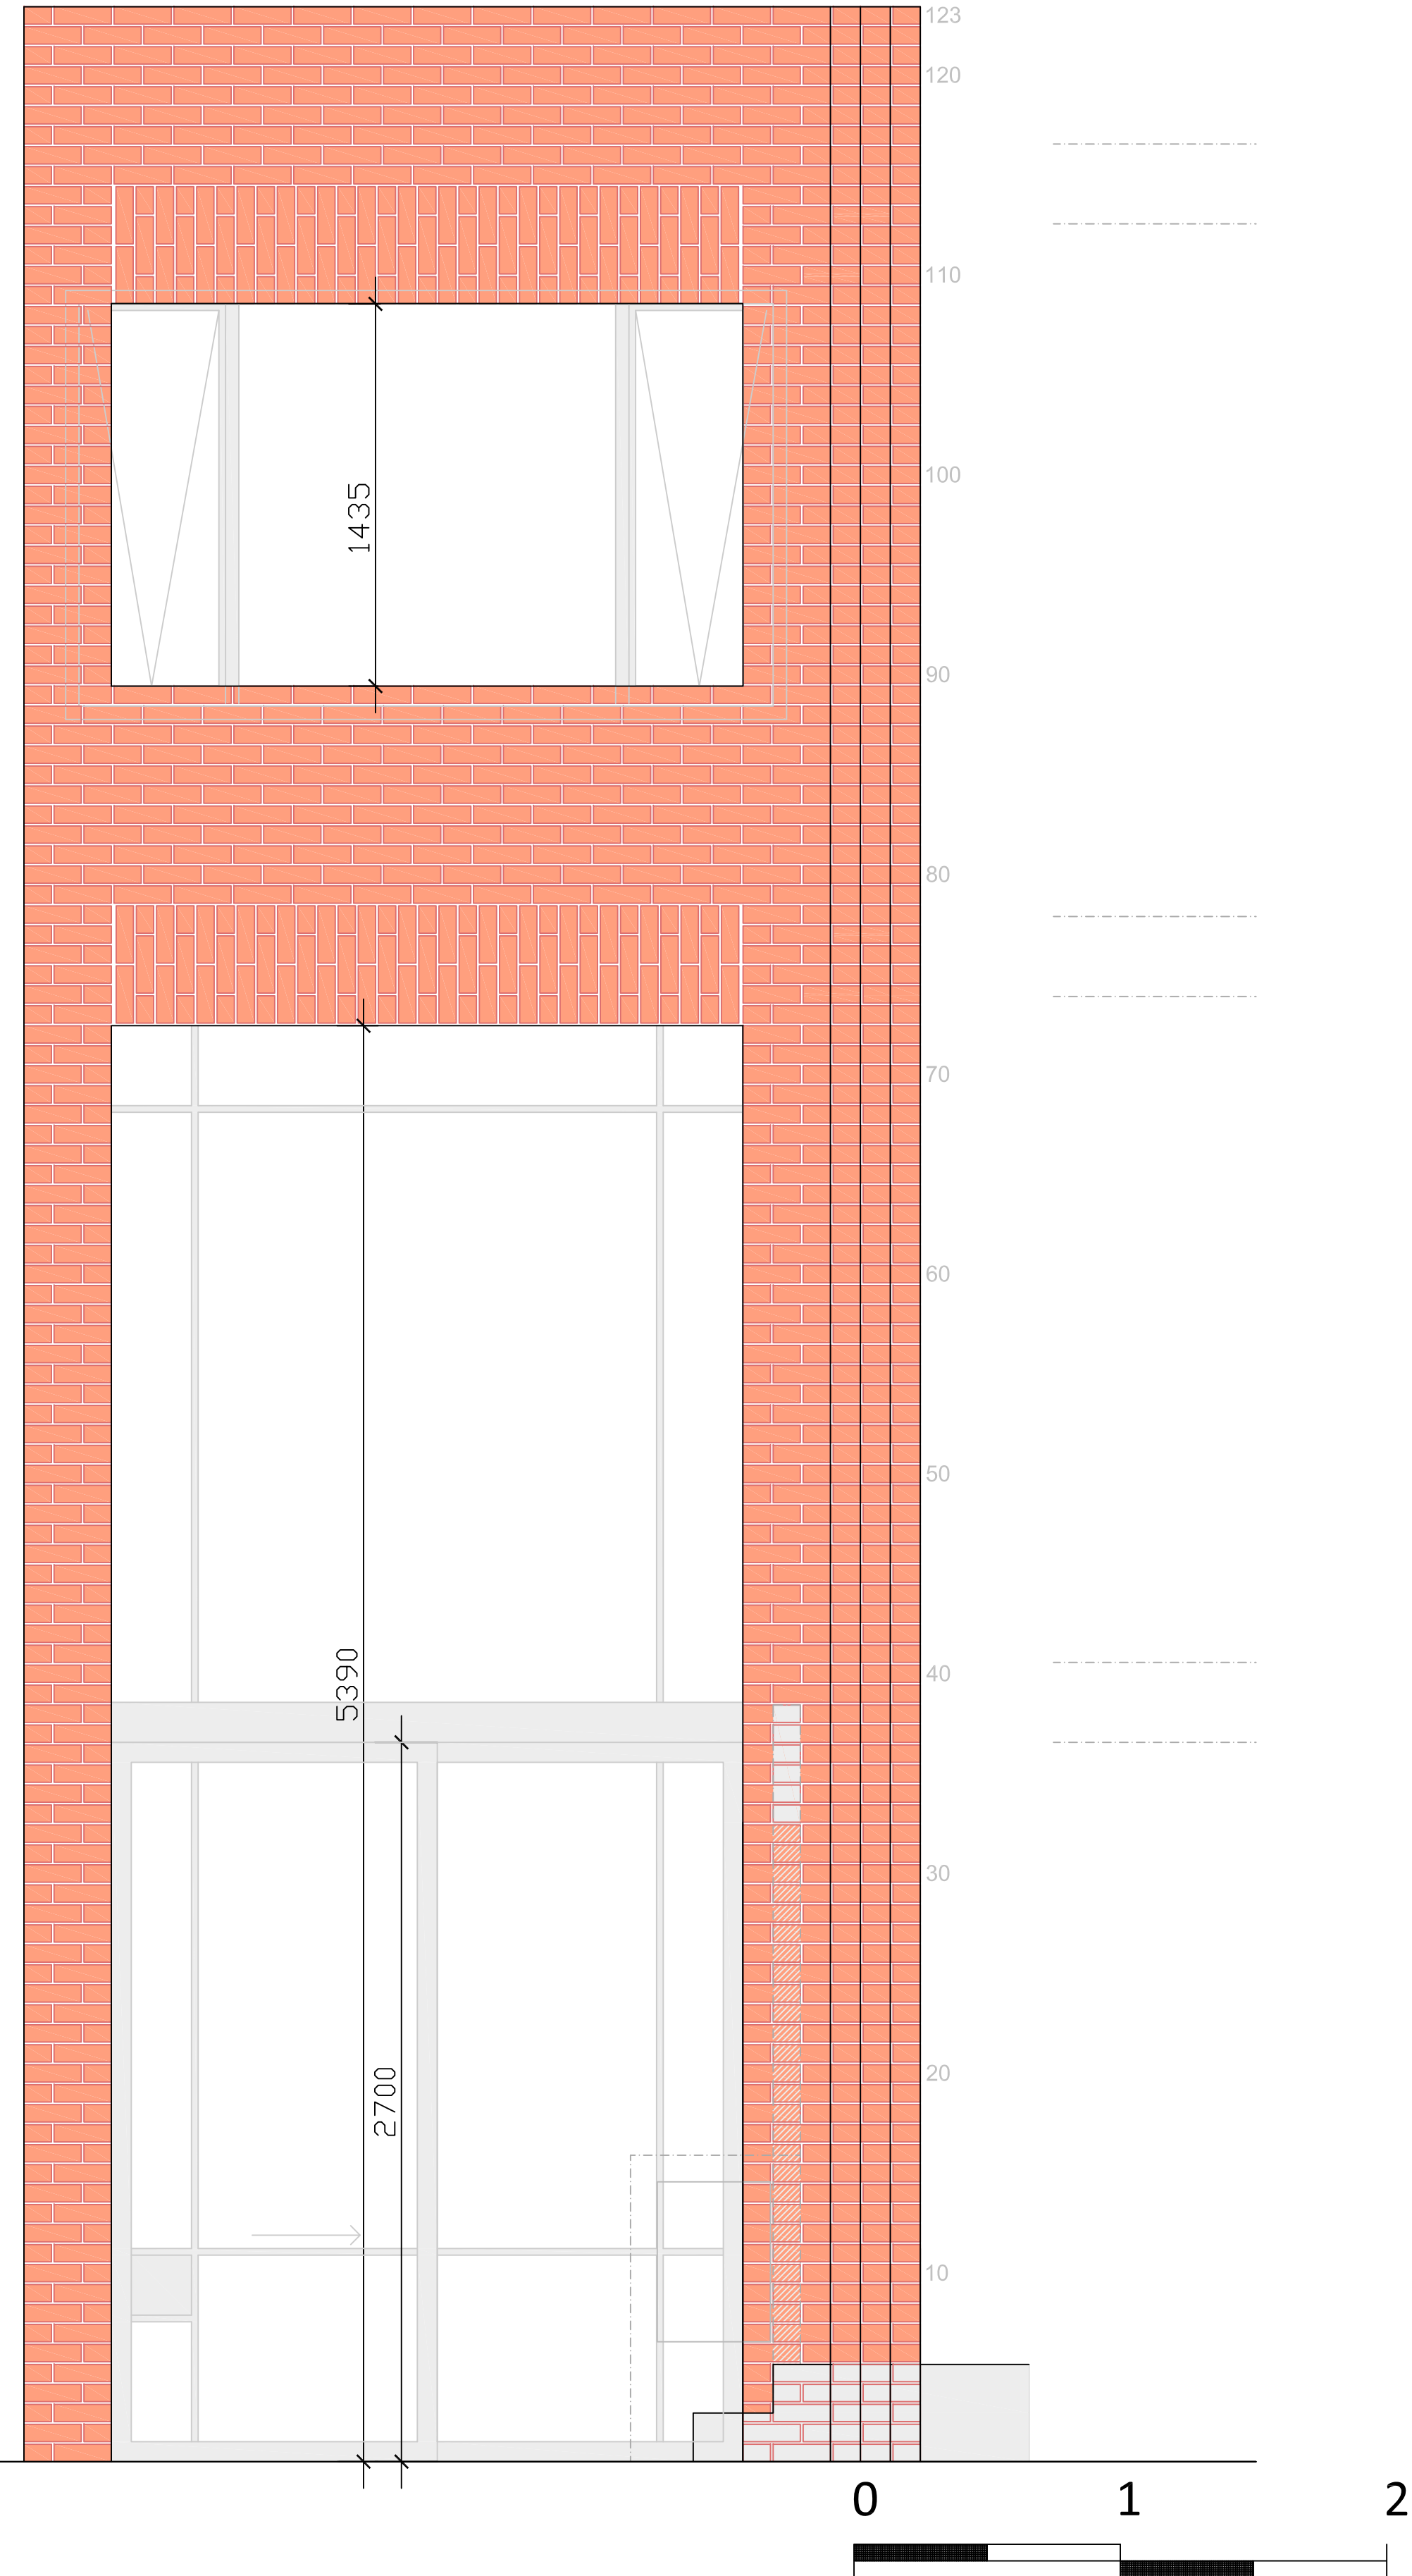
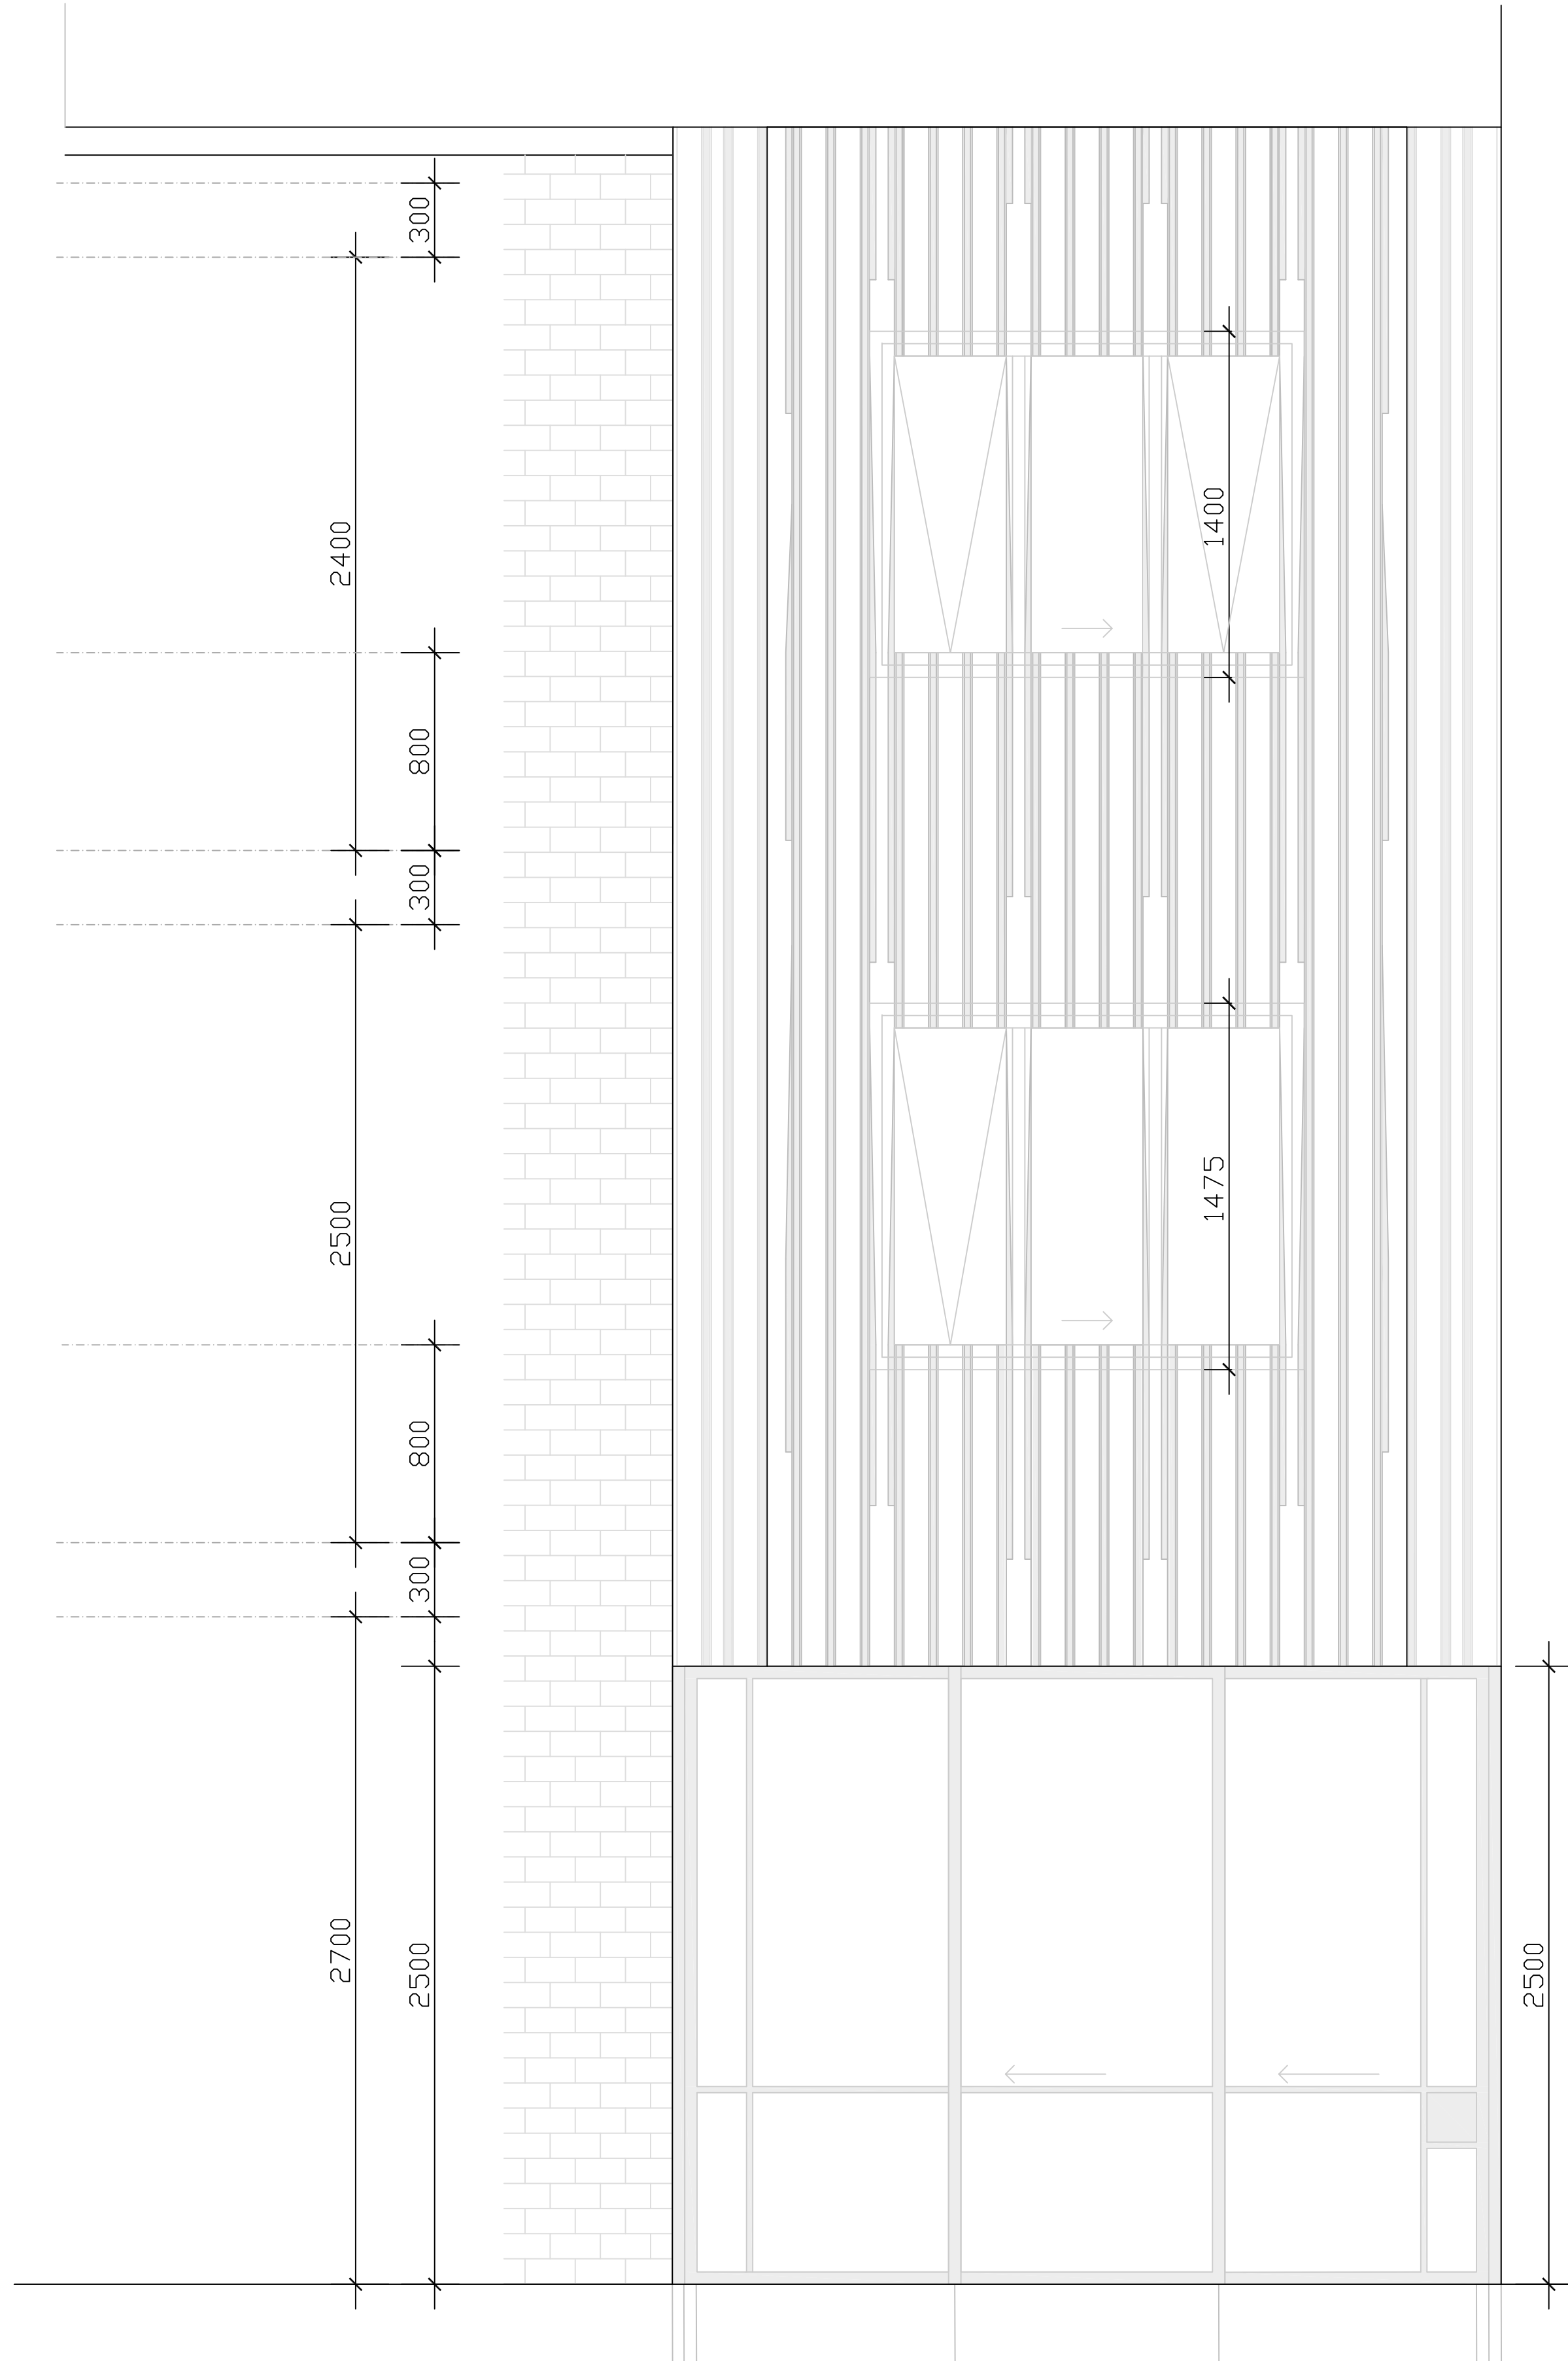
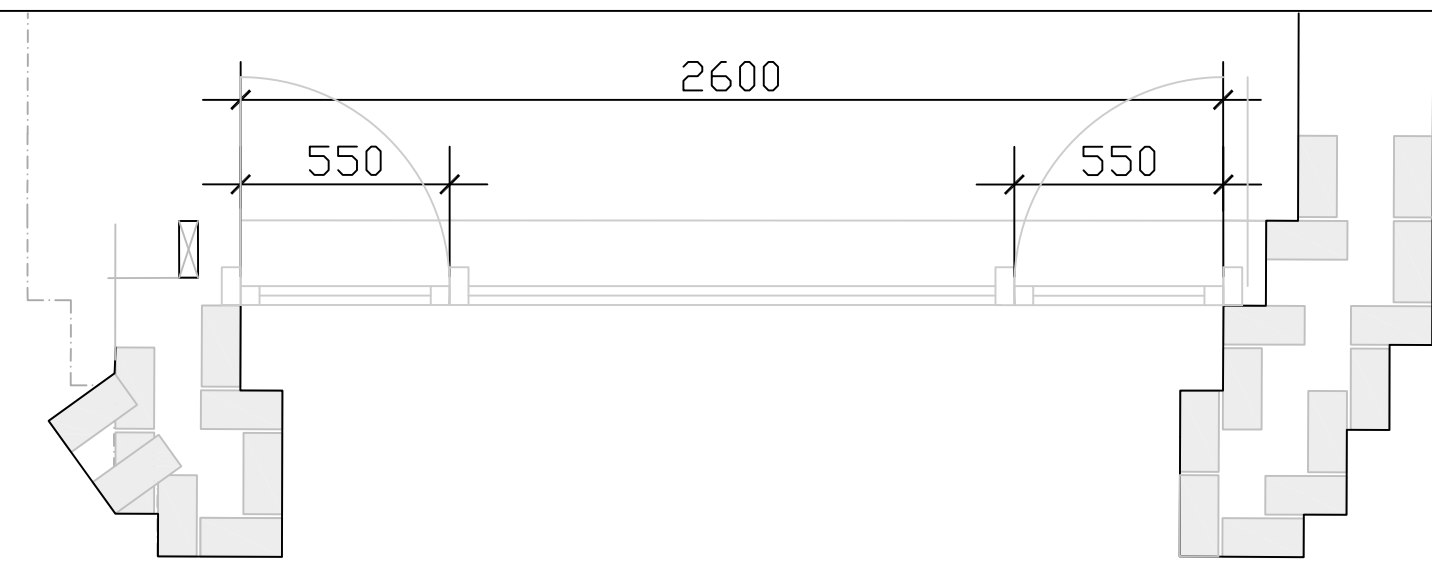


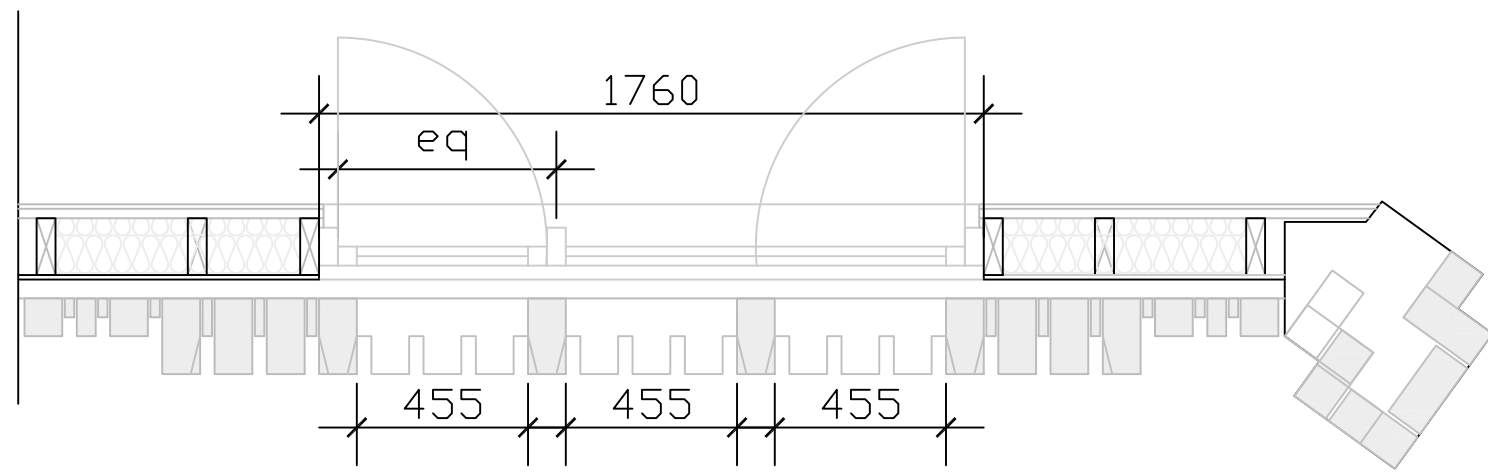

THIS DRAWING IS COPYRIGHT PROTECTED AND ITS USE OR REPRODUCTION IN ANY WAY WITHOUT WRITTEN APPROVAL OF UNDERCURRENT LIMITED IS PROHIBITED. NO DIMENSIONS SHOULD BE SCALED FROM THE DRAWING AND ANY DISCREPANCIES FOUND IN THE DRAWING SHOULD BE REFERRED TO UNDERCURRENT LIMITED.

Undercurrent Ltd. www.undercurrent-architects.com			
Client		D Ryan	
Project		Barrington Court	
Title		Detailed Elevation : Courtyard	
Drawn		Date 17/06/24	
Date		Scale 1:20 @A1	
Drawing Number		UK 144-PC-03	
Rev		1	

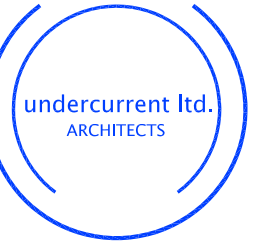

THIS DRAWING IS COPYRIGHT PROTECTED AND ITS USE OR REPRODUCTION IN ANY WAY WITHOUT WRITTEN APPROVAL OF UNDERCURRENT LIMITED IS PROHIBITED. NO DIMENSIONS SHOULD BE SCALED FROM THE DRAWING AND ANY DISCREPANCIES FOUND IN THE DRAWING SHOULD BE REFERRED TO UNDERCURRENT LIMITED.

Undercurrent Ltd.
www.undercurrent-architects.com

undercurrent Ltd.
ARCHITECTS

Client
D Ryan


Project
Barrington Court

Title
**Detailed Elevation :
Grafton Road**


Drawn
Date **17/06/24**
Scale **1:20 @A1**


Drawing Number
UK 144-PC-04

Rev
1

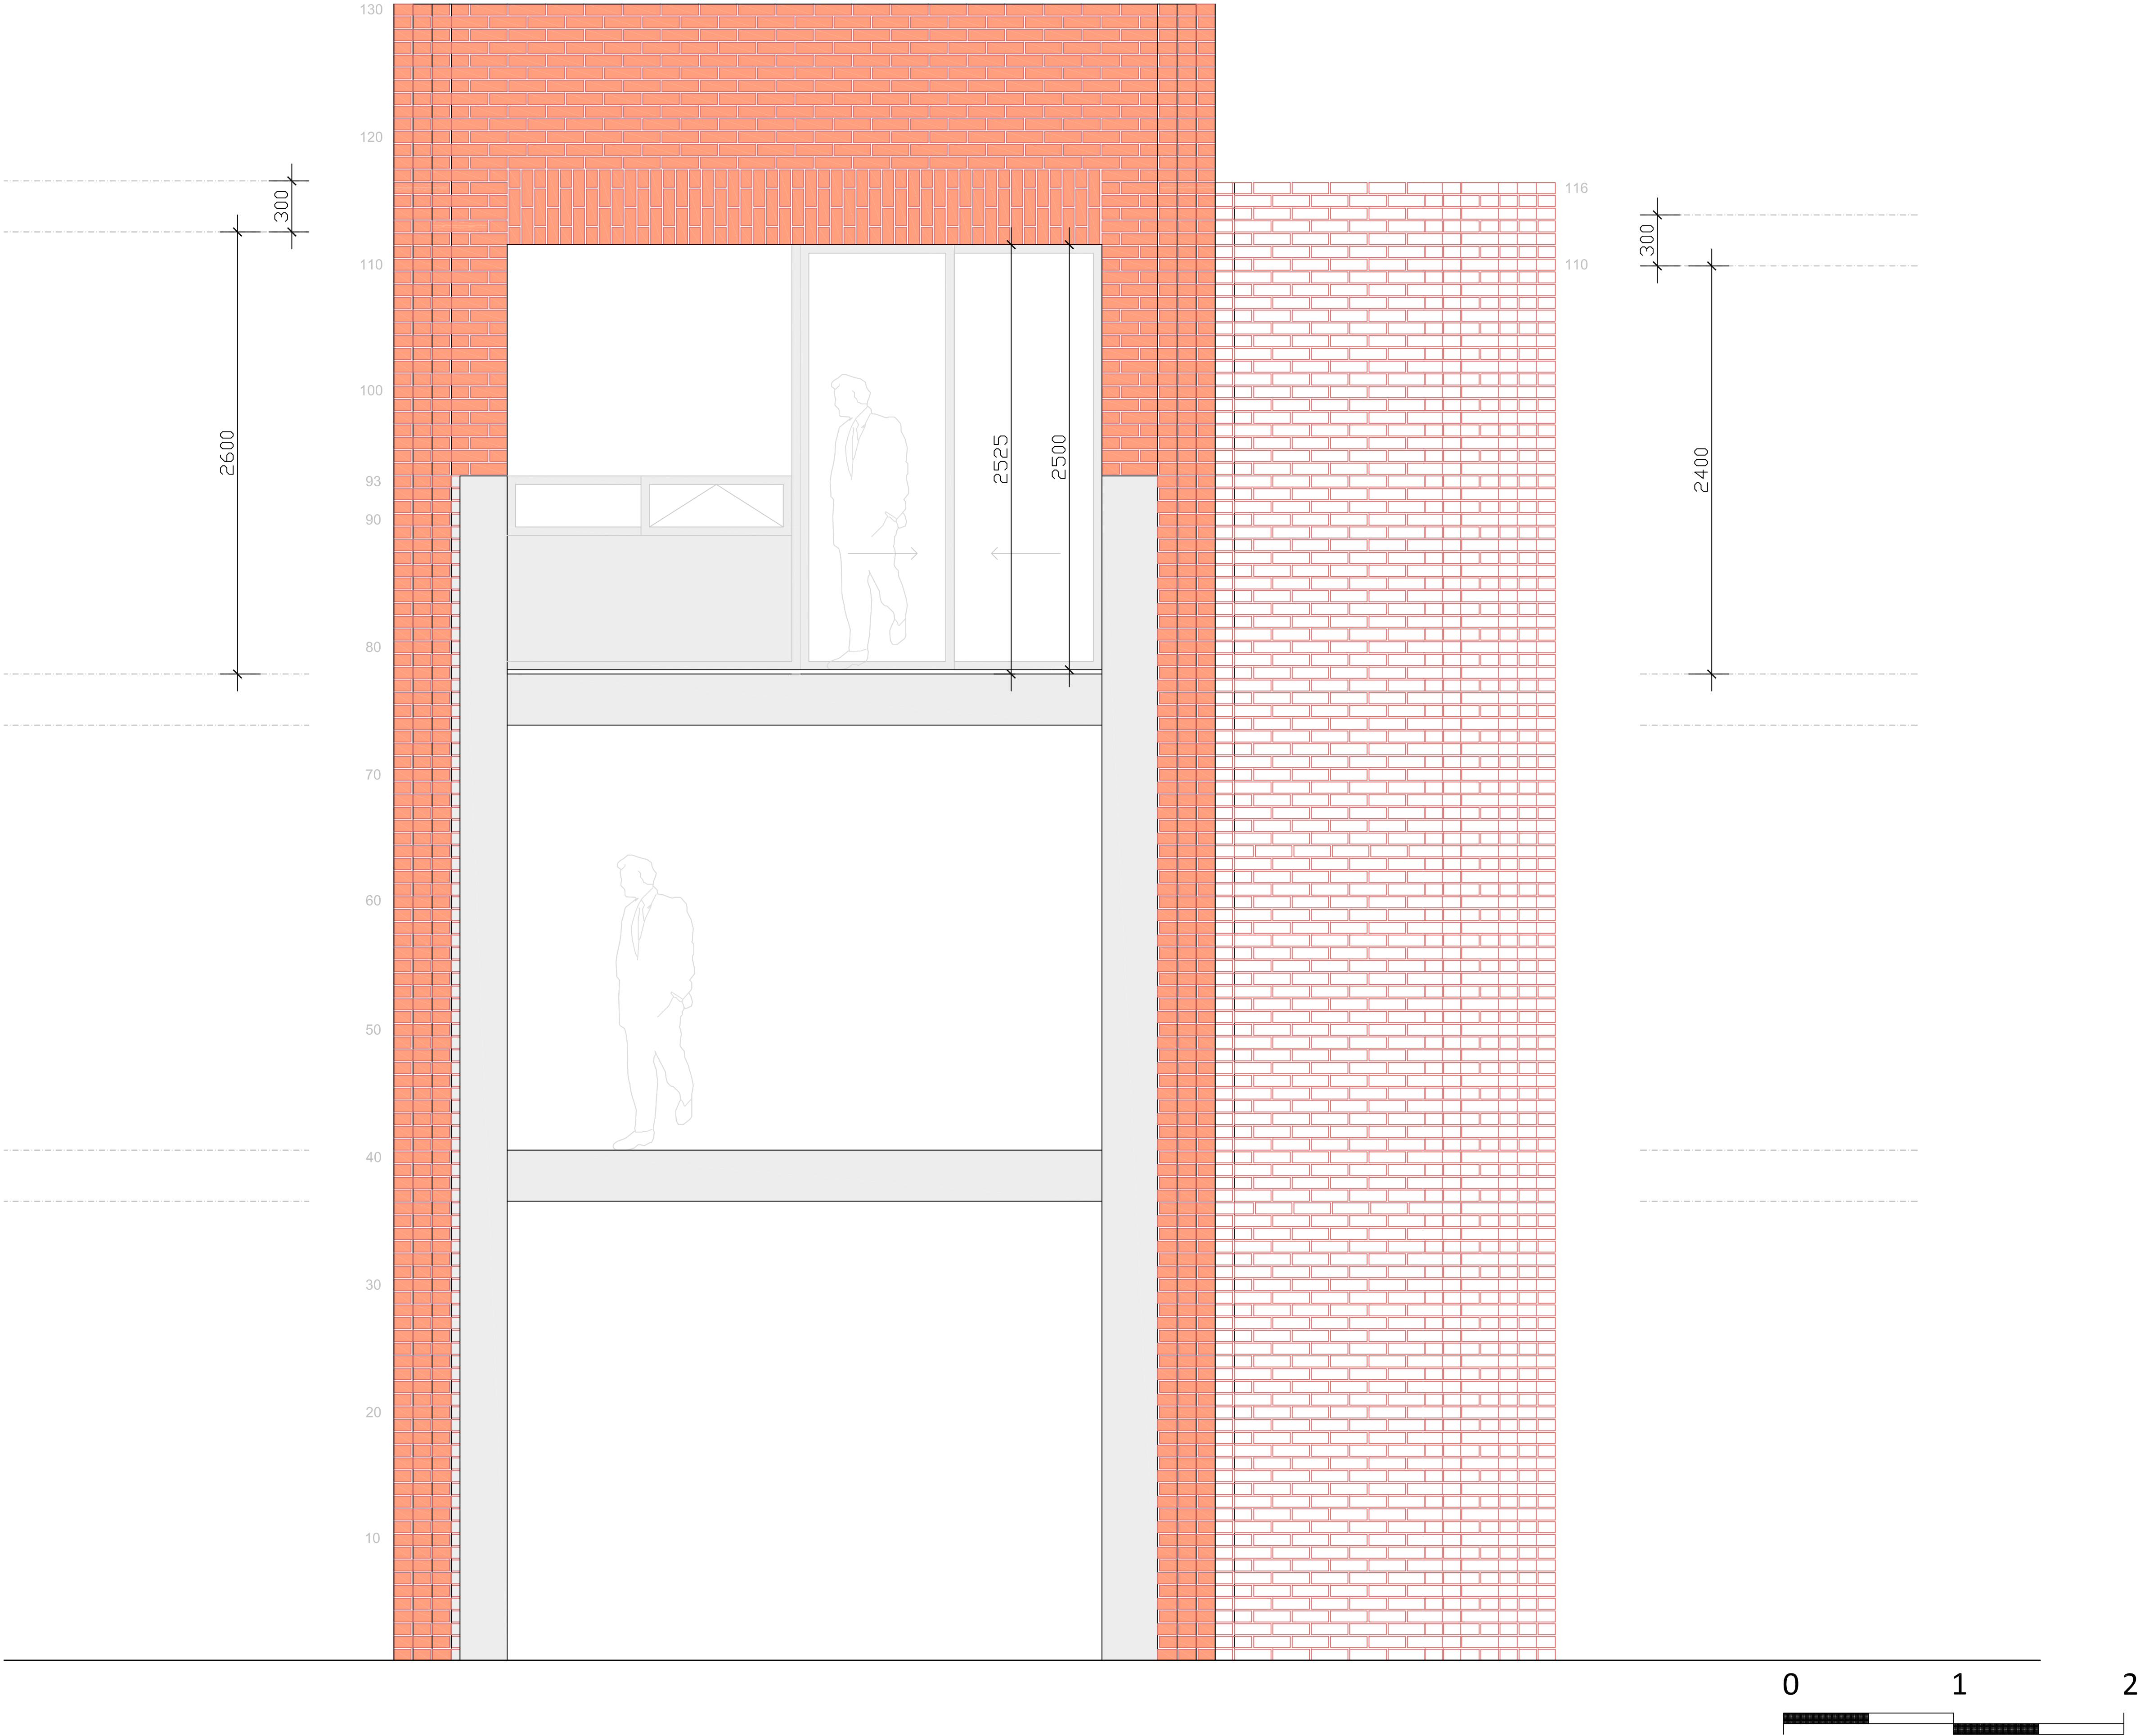


THIS DRAWING IS COPYRIGHT PROTECTED AND ITS USE OR REPRODUCTION IN ANY WAY WITHOUT WRITTEN APPROVAL OF UNDERCURRENT LIMITED IS PROHIBITED. NO DIMENSIONS SHOULD BE SCALED FROM THE DRAWING AND ANY DISCREPANCIES FOUND IN THE DRAWING SHOULD BE REFERRED TO UNDERCURRENT LIMITED.

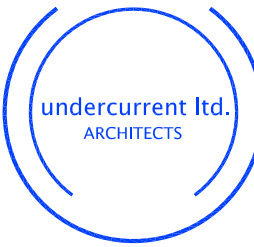Undercurrent Ltd. www.undercurrent-architects.com			
Client		D Ryan	
Project		Barrington Court	
Title		Detailed Elevation : Corner	
Drawn			
Date		17/06/24	
Scale		1:20 @A1	
Drawing Number		UK 144-PC-05	Rev 1

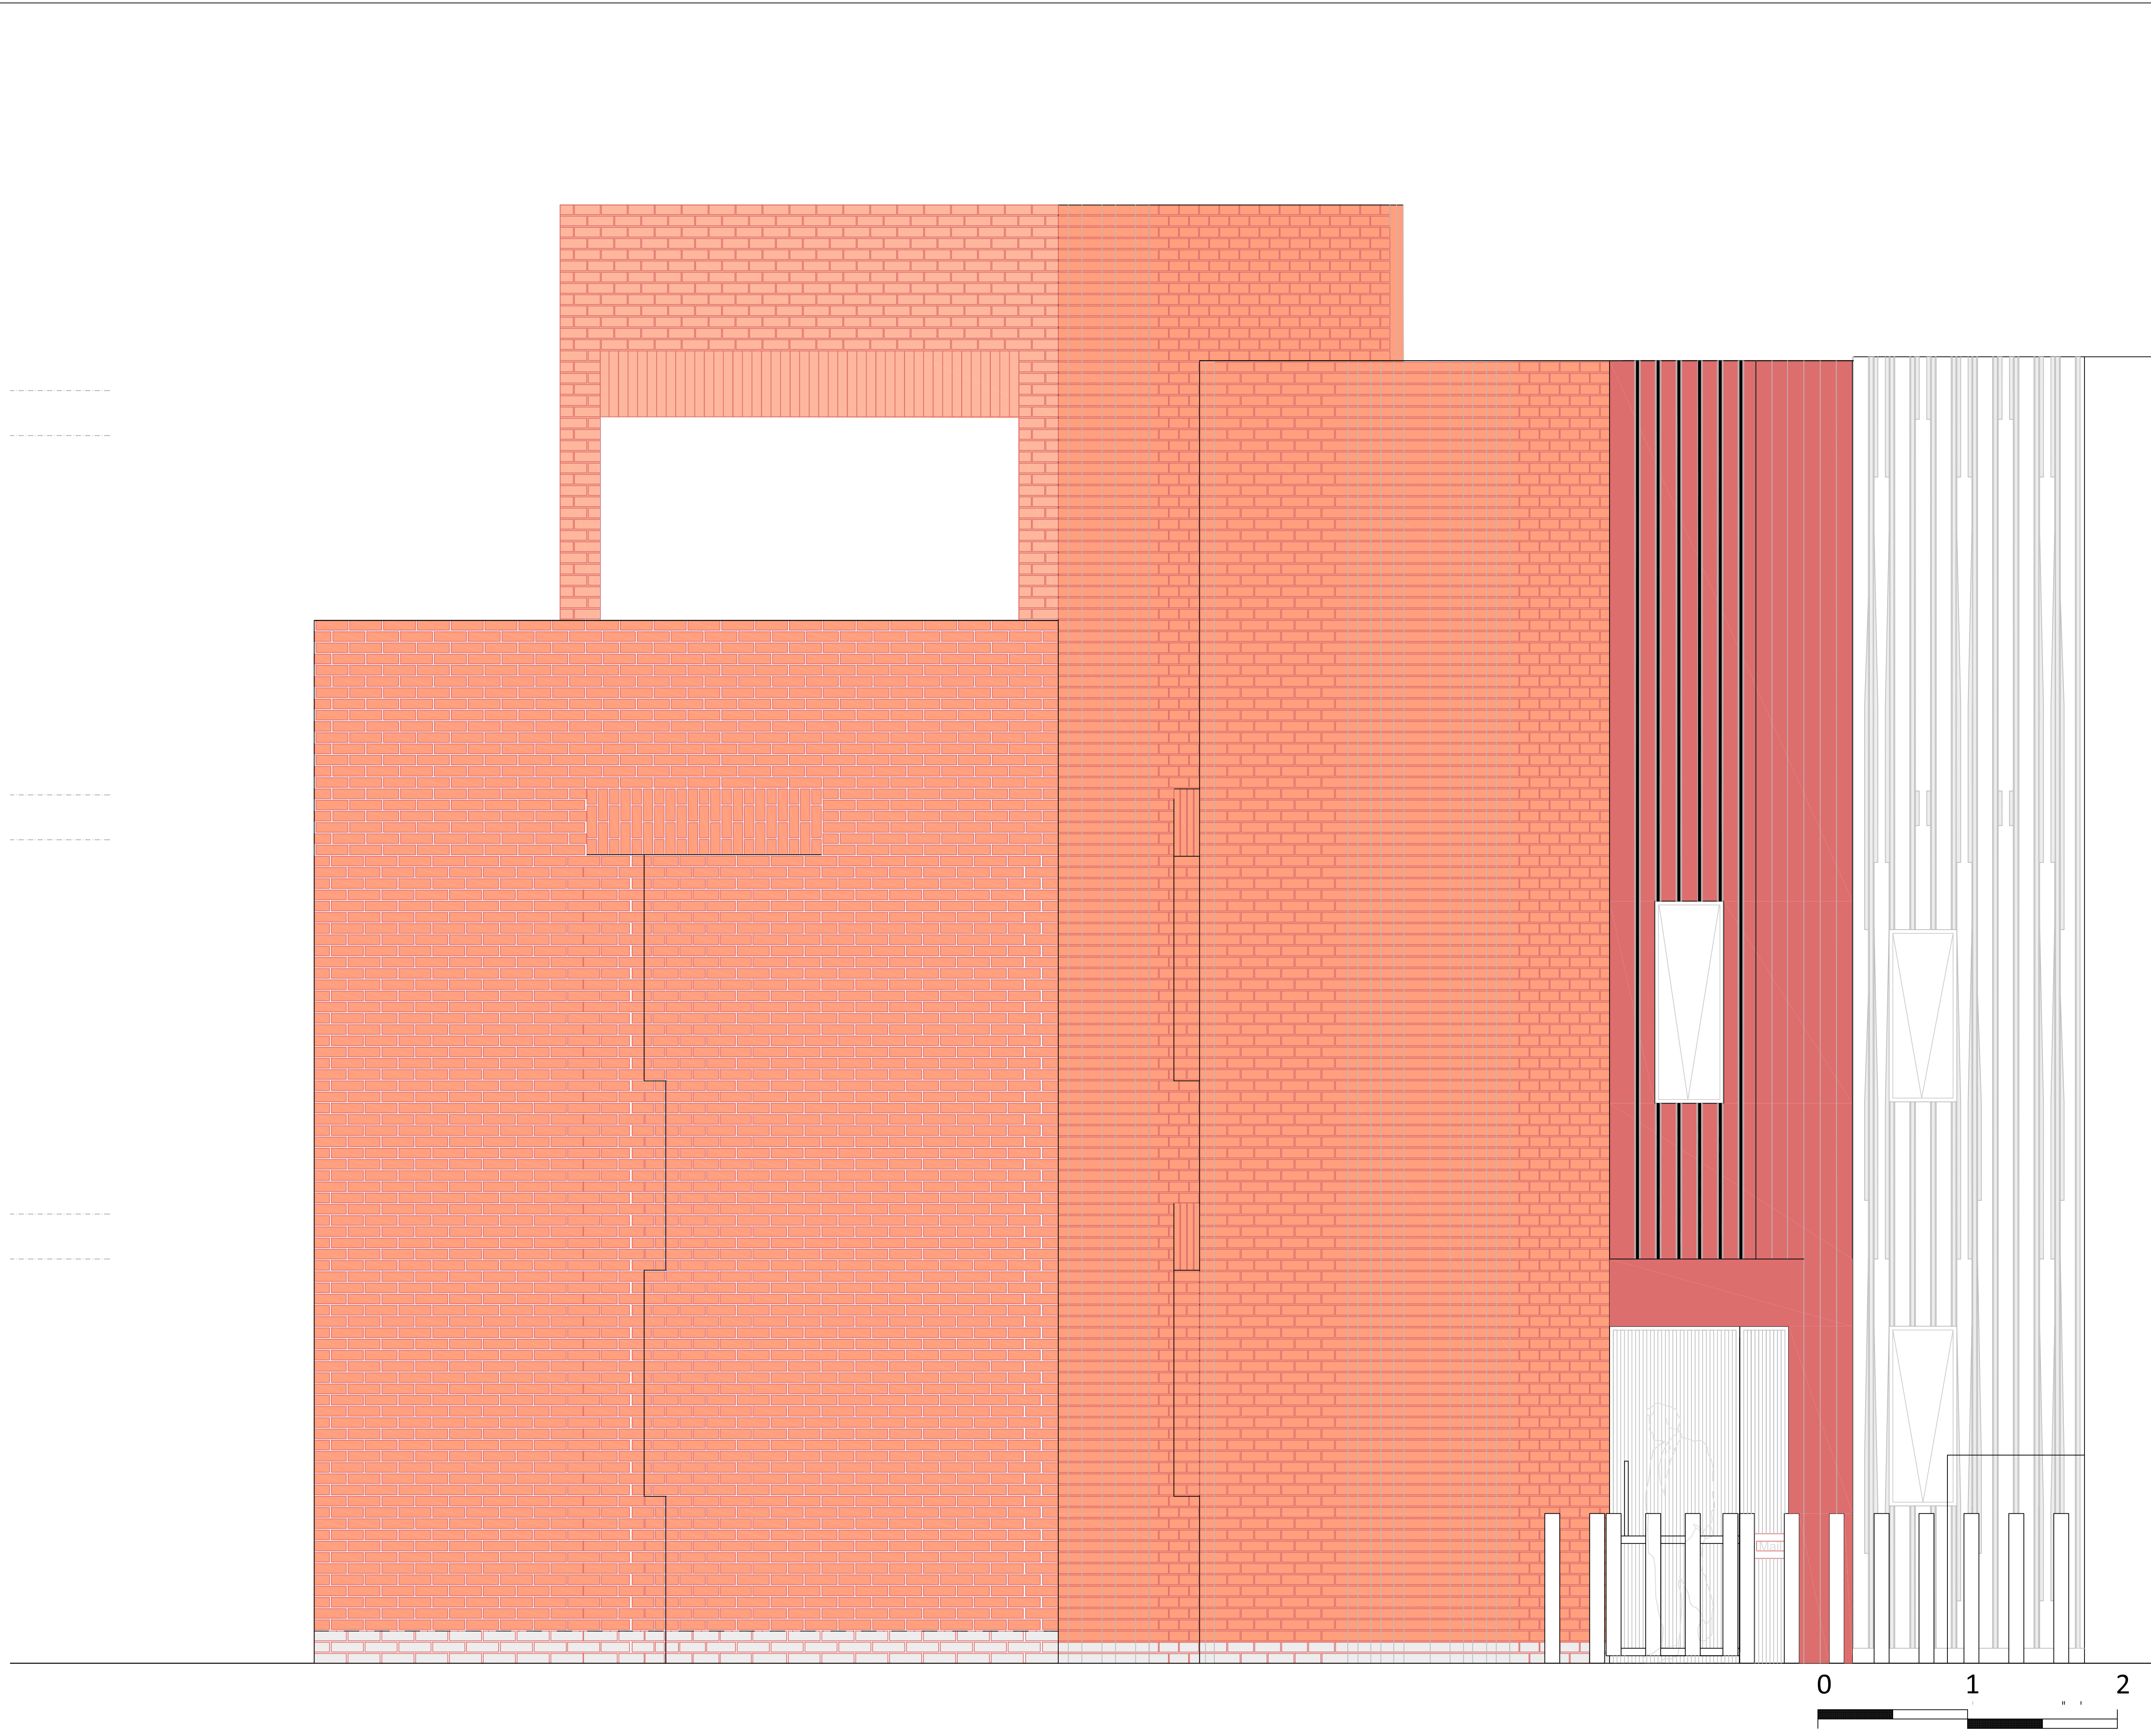

THIS DRAWING IS COPYRIGHT PROTECTED AND ITS USE OR REPRODUCTION IN ANY WAY WITHOUT WRITTEN APPROVAL OF UNDERCURRENT LIMITED IS PROHIBITED. NO DIMENSIONS SHOULD BE SCALED FROM THE DRAWING AND ANY DISCREPANCIES FOUND IN THE DRAWING SHOULD BE REFERRED TO UNDERCURRENT LIMITED.

Undercurrent Ltd.
www.undercurrent-architects.com

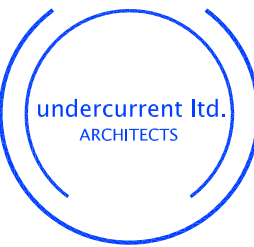

Client	D Ryan
Project	Barrington Court
Title	Detailed Elevation : Barrington Court
Drawn	
Date	17/06/24
Scale	1:20 @A1

Drawing Number	UK 144-PC-06	Rev	1
----------------	--------------	-----	---