

GLASS INFILL ABOVE


KITCHEN

REMOVE ISLAND UNIT

— FLOOR SLAB TO BE LOWERED
BY 300MM

1985 STAIRCASE, HANDRAIL &
— BOXING UNDER STAIRS TO BE
REMOVED

KITCHEN, APPLIANCES AND
— SERVICES TO BE
COMPLETELY REMOVED



BUILT IN JOINERY TO BE
COMPLETELY REMOVED

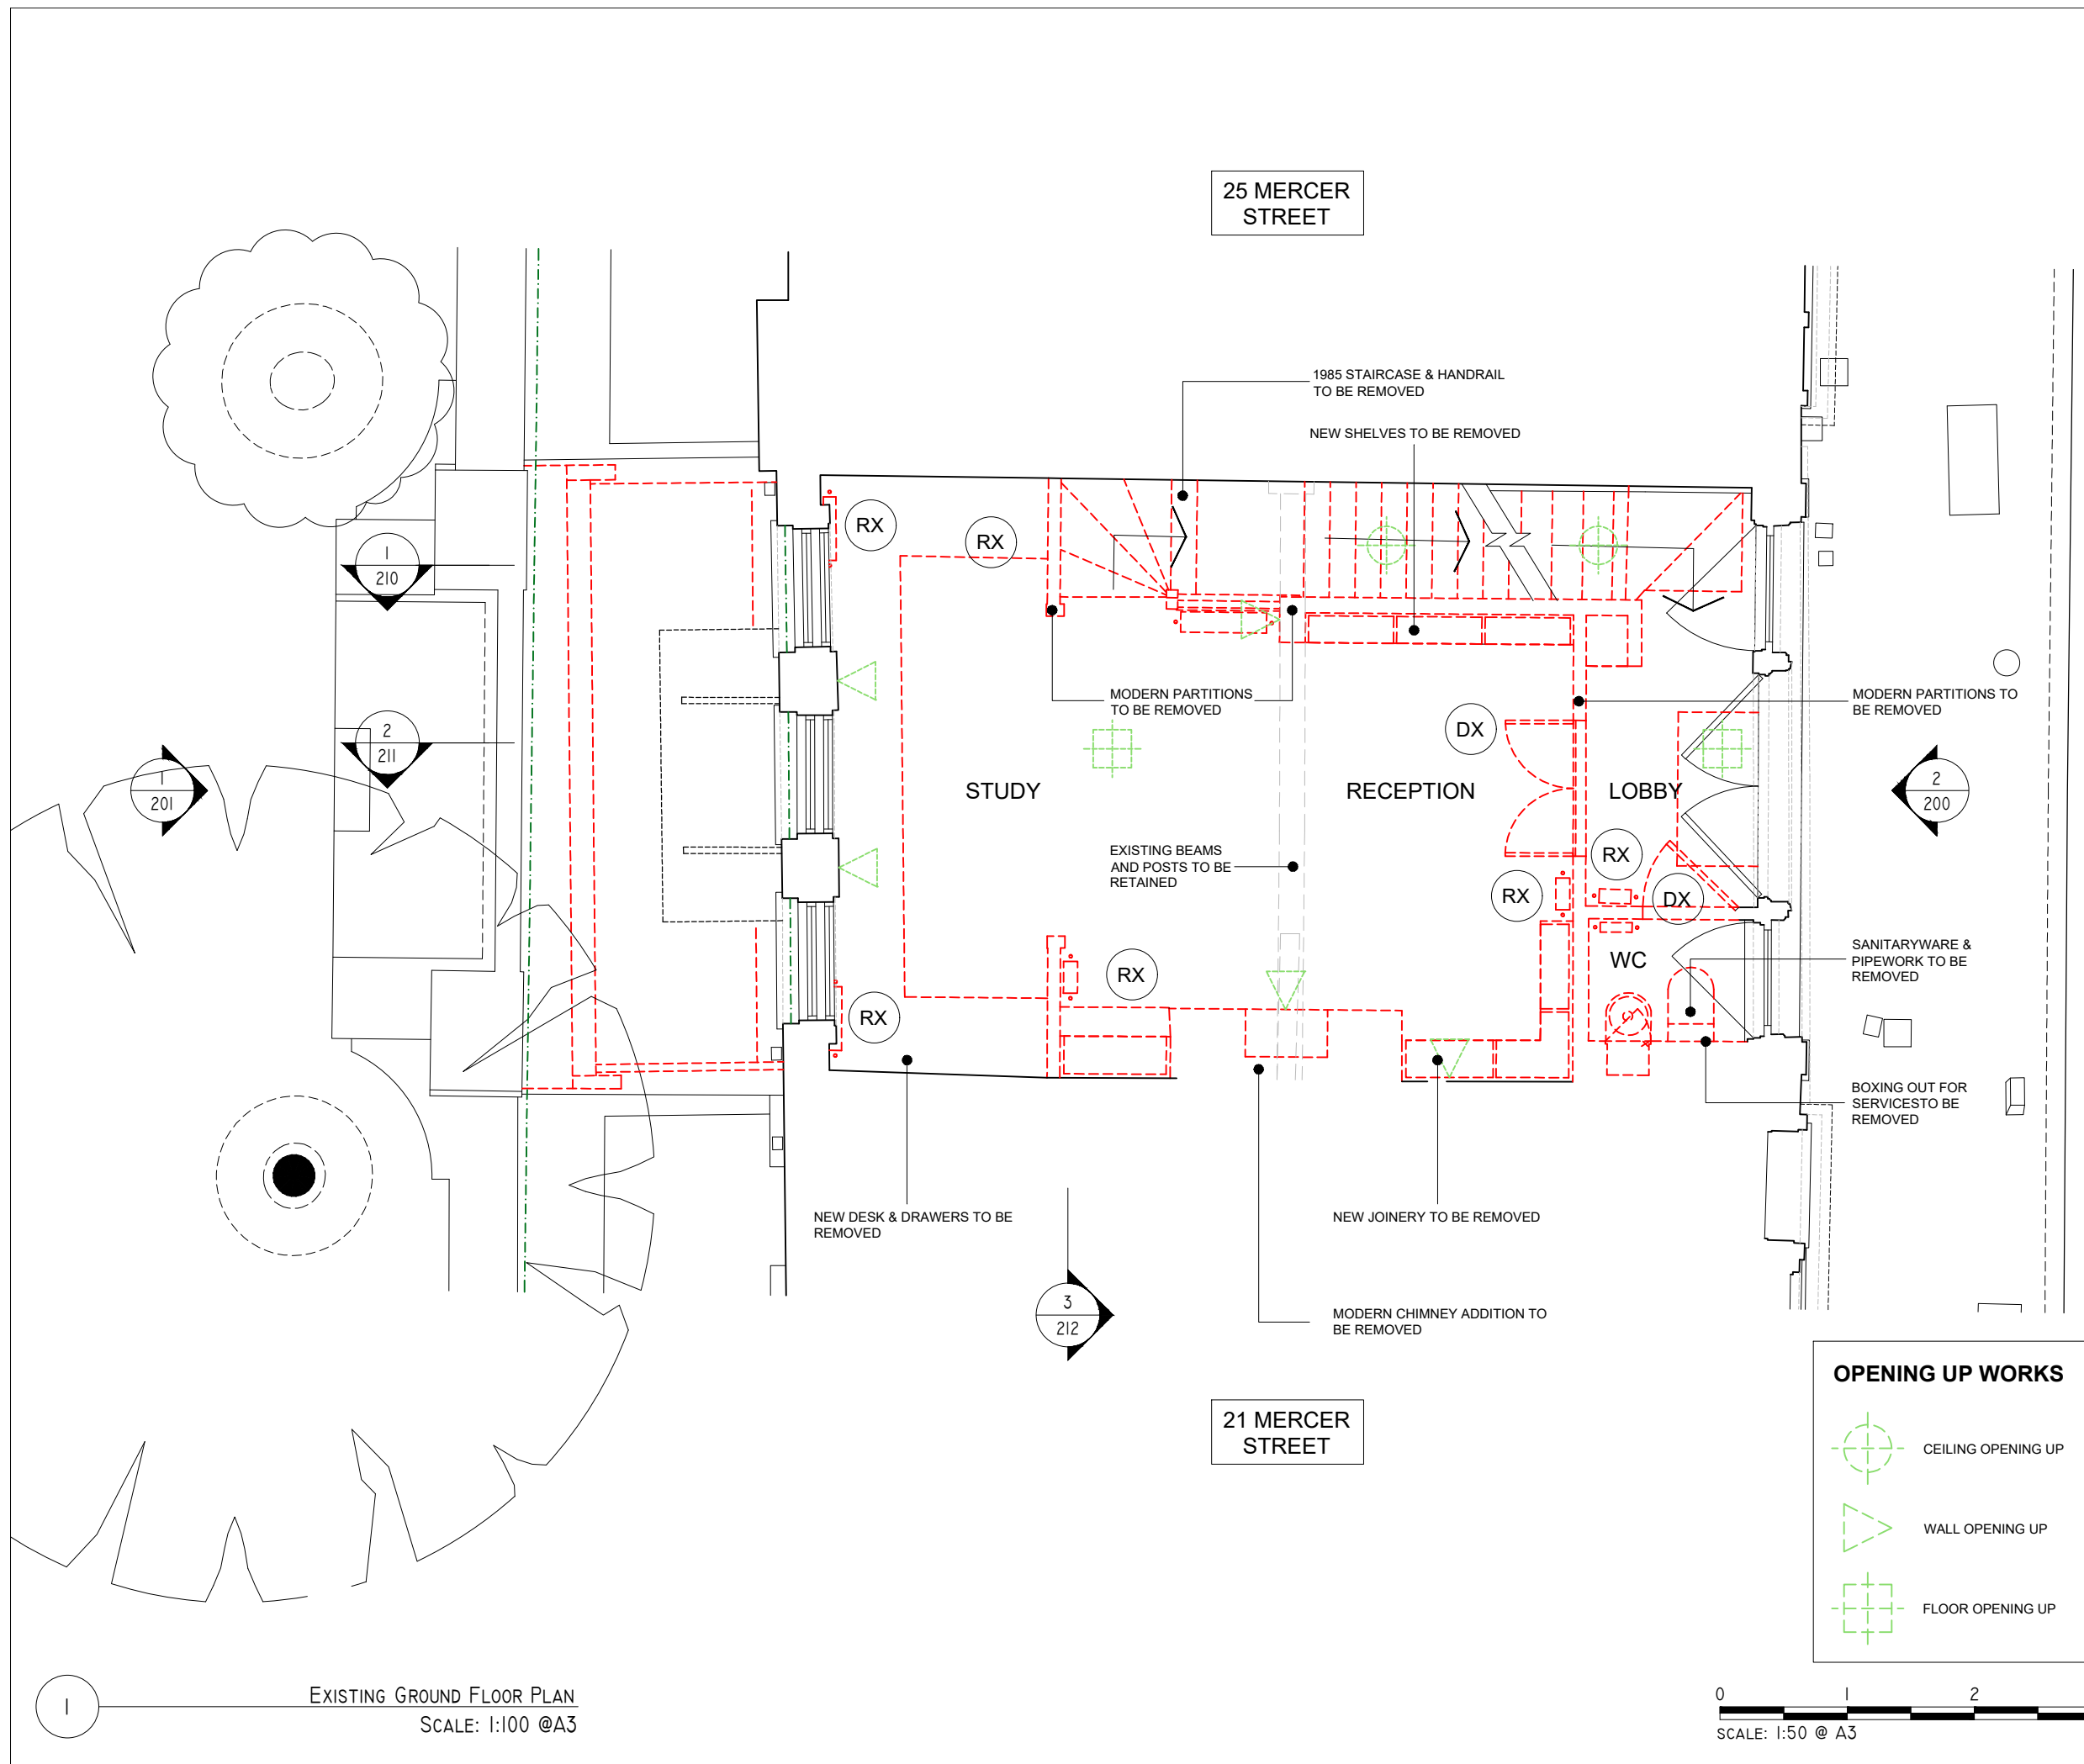
21 MERCER
STREET

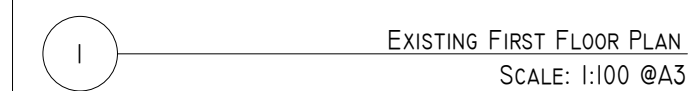
Diagram illustrating three types of openings:

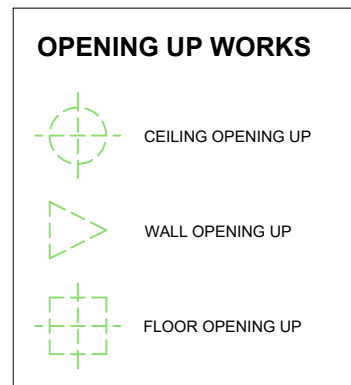
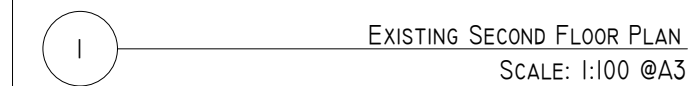
- CEILING OPENING UP (represented by a dashed circle)
- WALL OPENING UP (represented by a dashed triangle)
- FLOOR OPENING UP (represented by a dashed square)

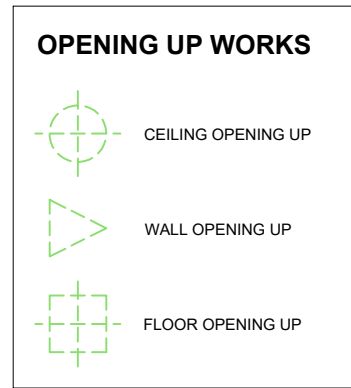
0 1 2 3
SCALE: 1:50 @ A3






