




58, ROSSLYN HILL
HAMPSTEAD,
LONDON



ferris+sloane

One George Yard, London, EC3V 9DF

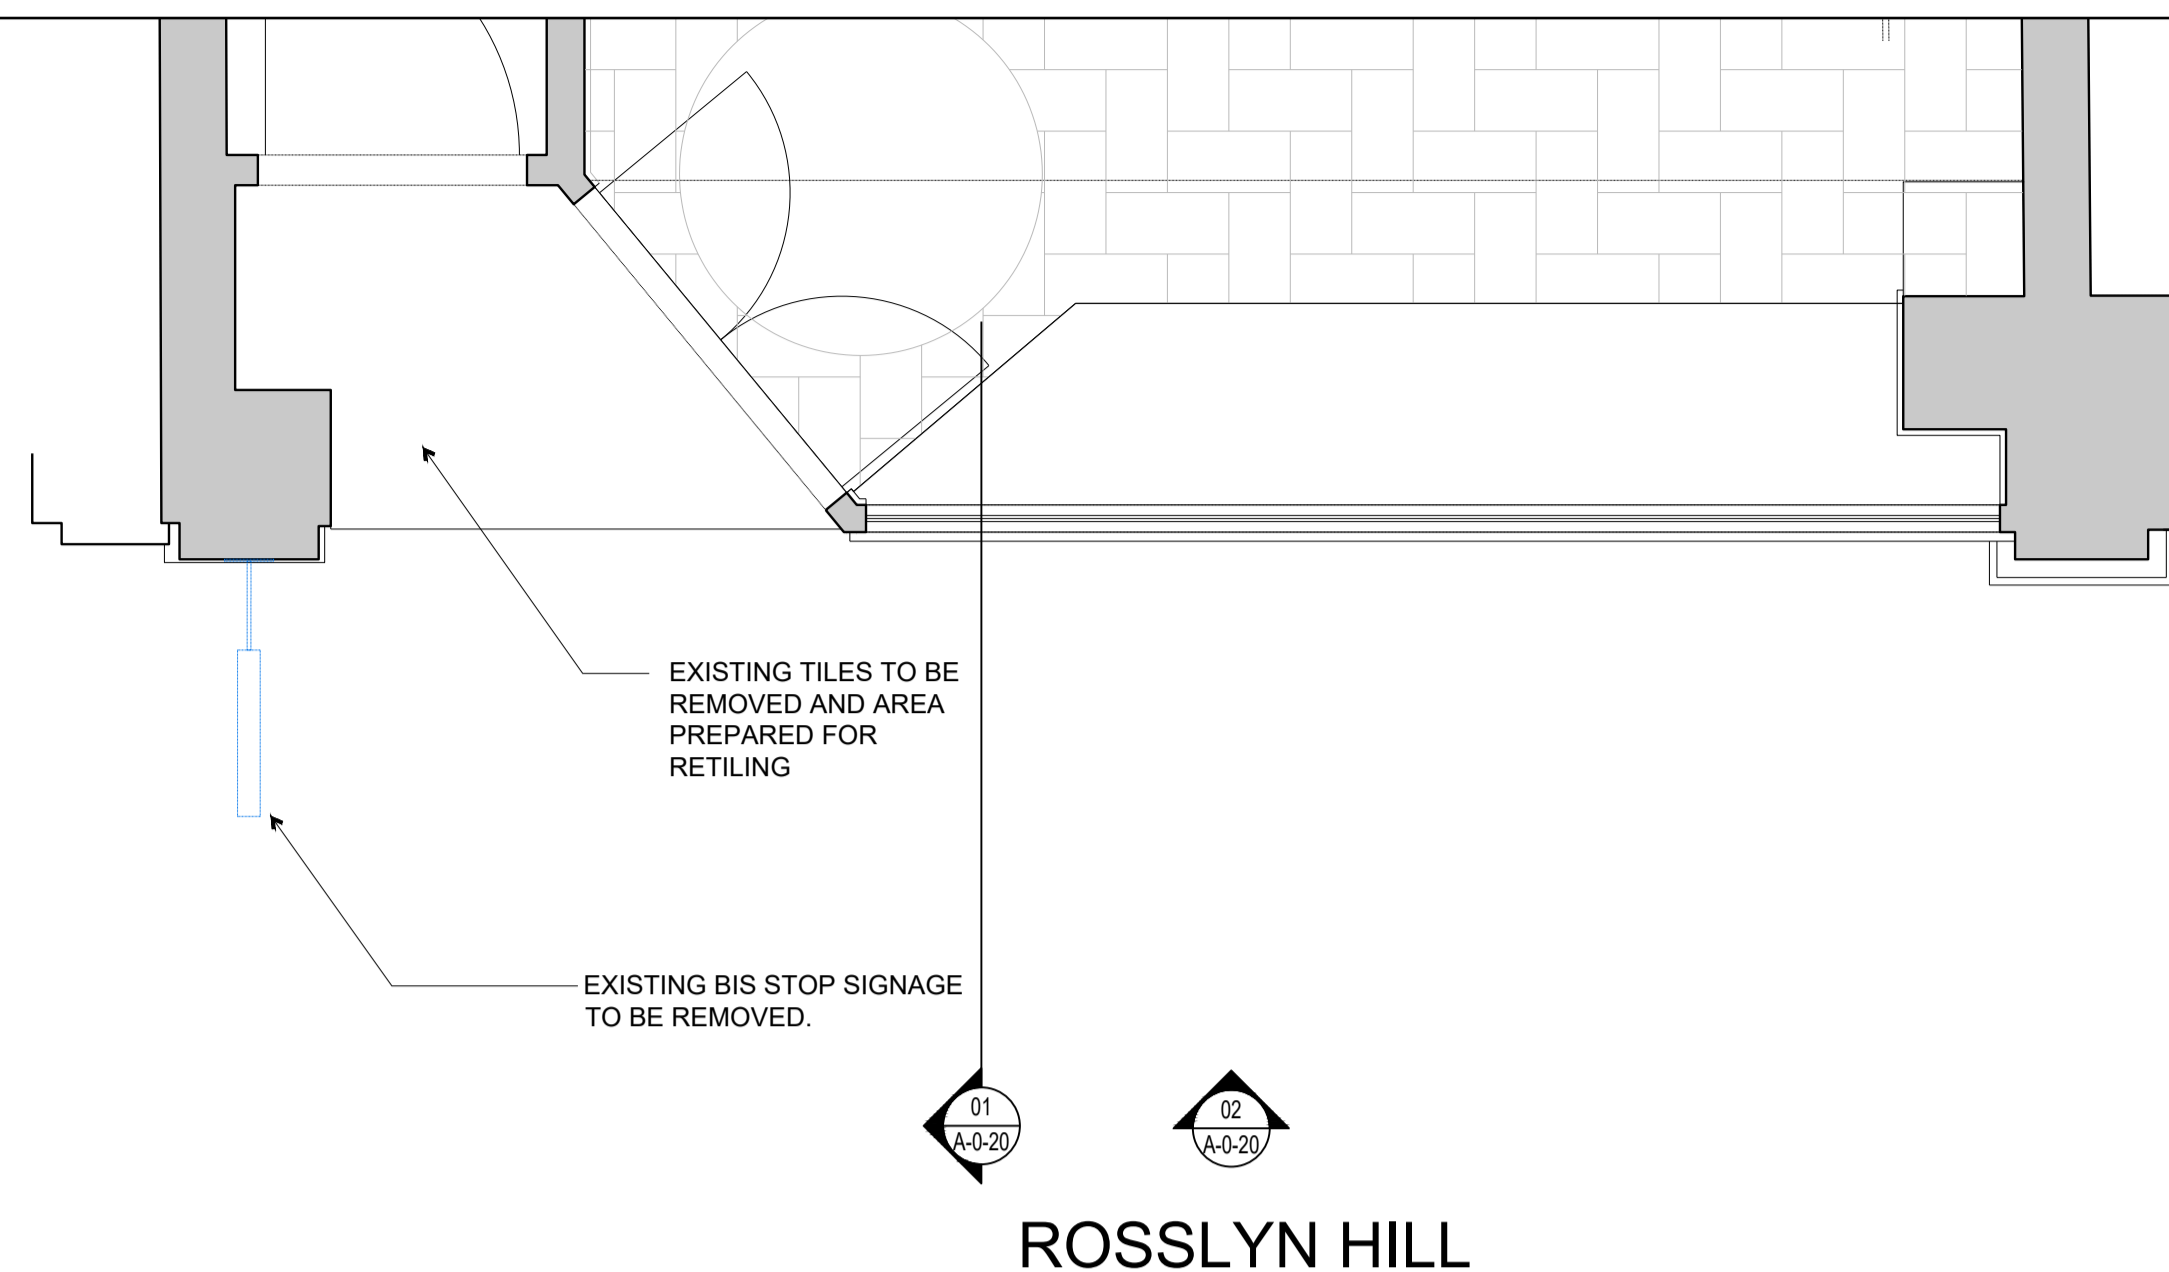


ROSSLYN HILL

03

SHOPFRONT PLAN

SCALE: 1:25 @ A1

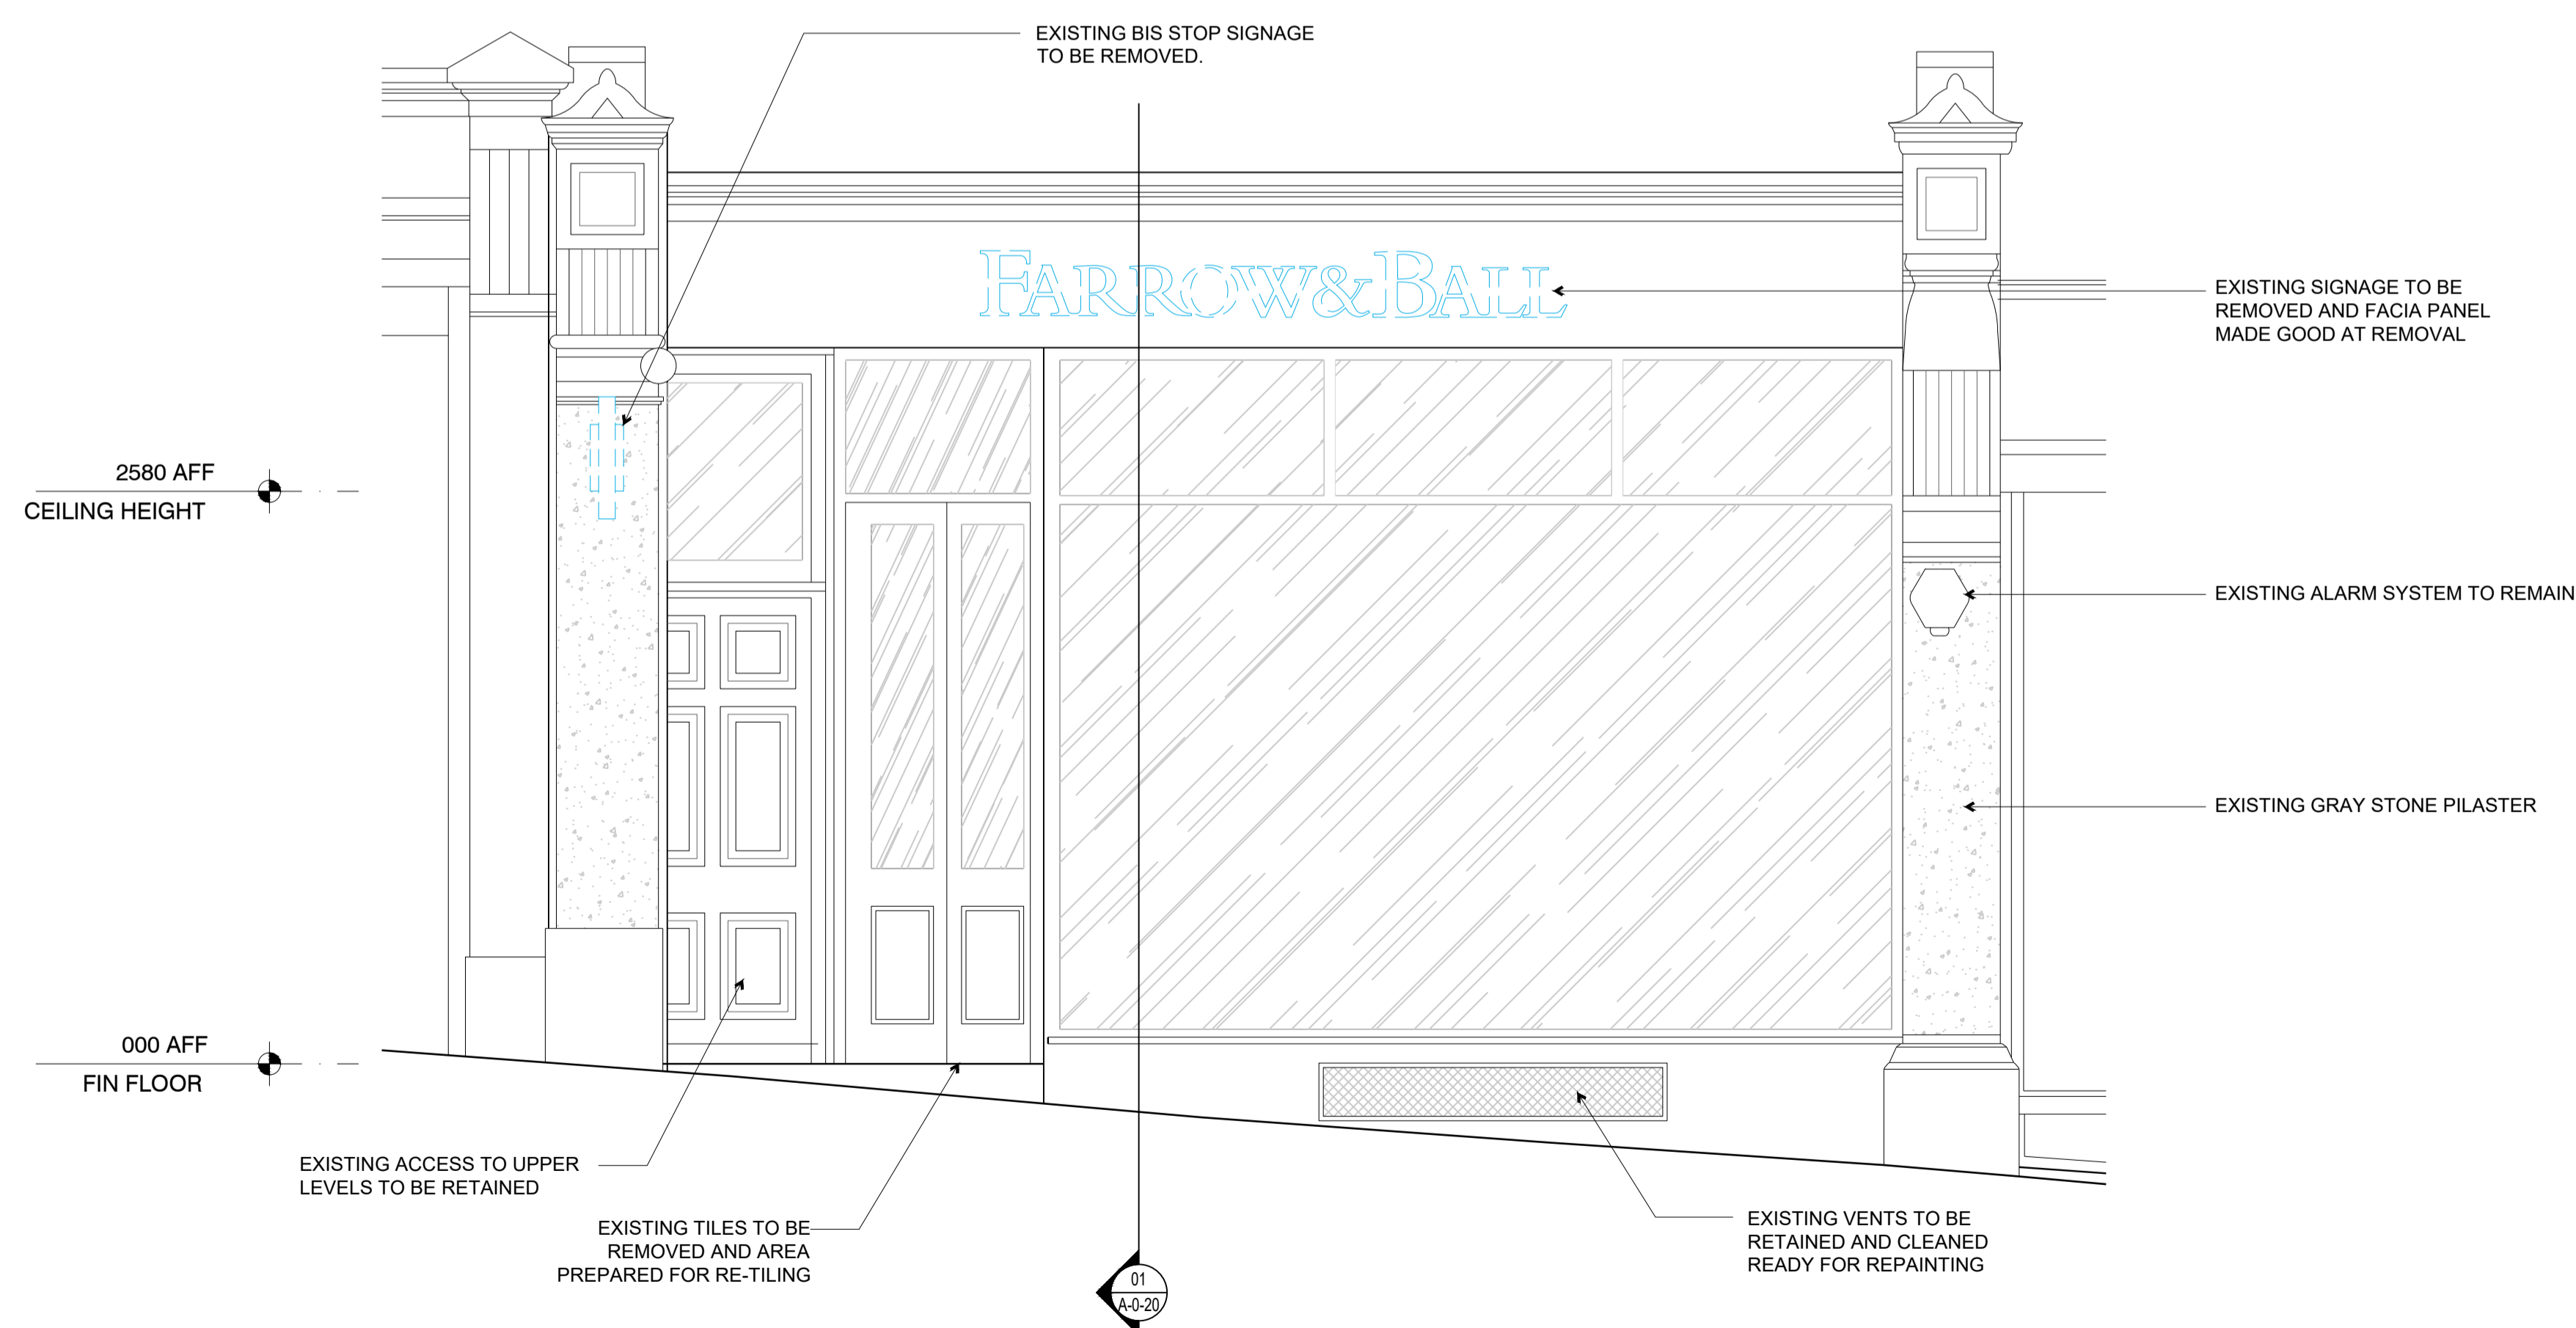

02


EXTERNAL ELEVATION A

SCALE: 1:25 @ A1

01

SHOPFRONT SECTION

SCALE: 1:25 @ A1

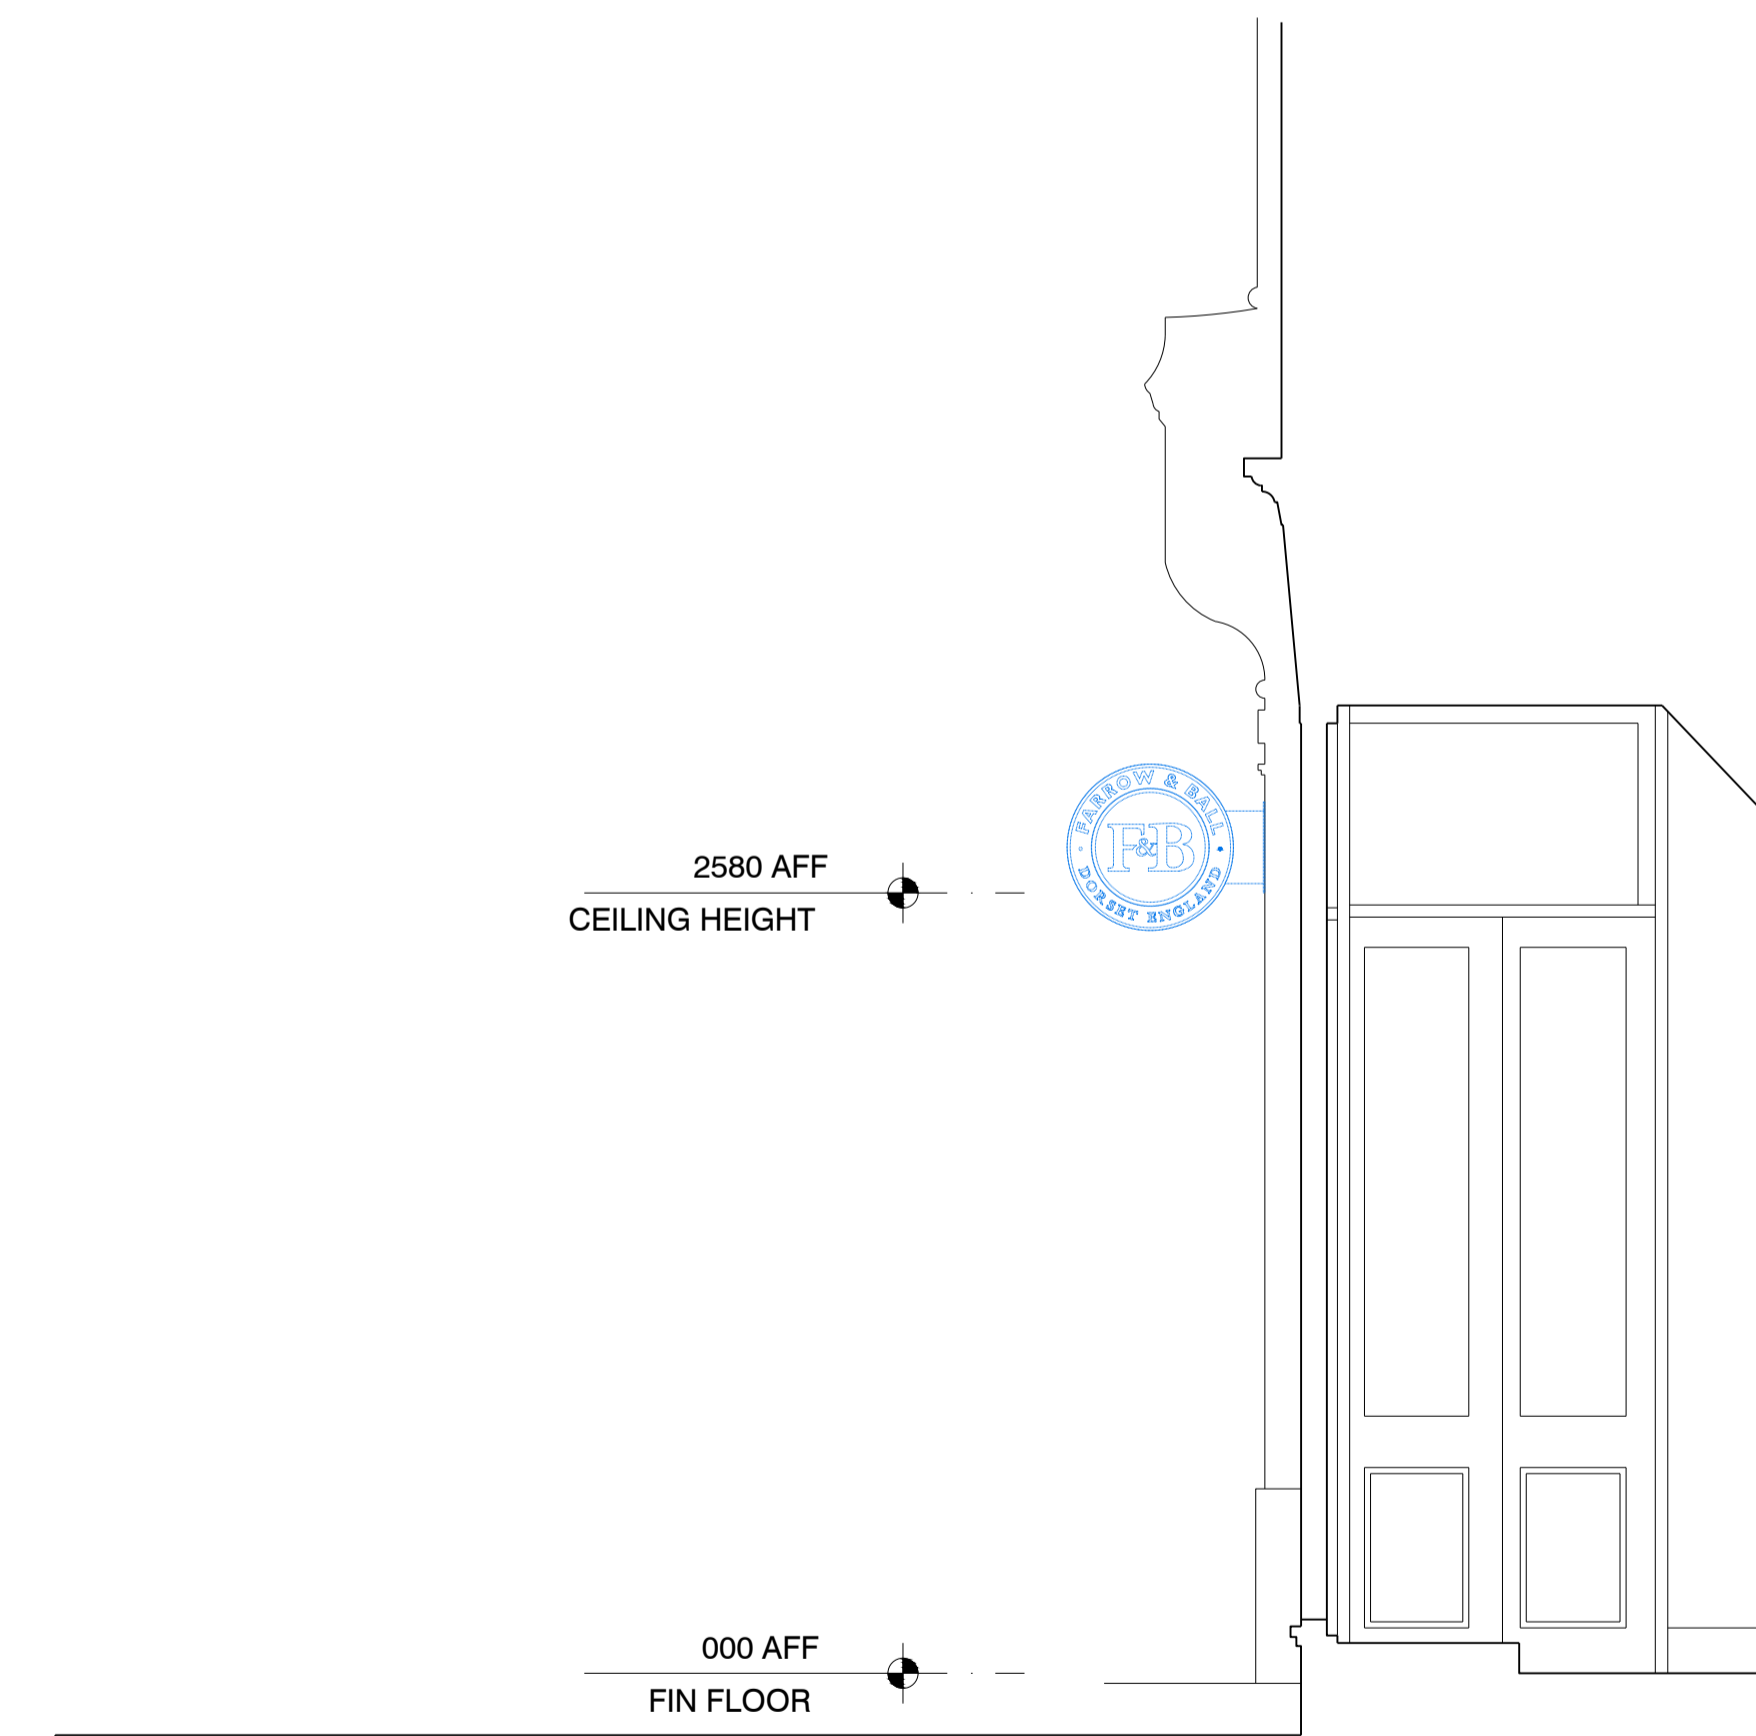

REVISIONS

REV	DATE	DESCRIPTION	REV	CHK
-	30 Sept 2024	UPDATED RE COMMENTS	DB	LD
-	23 Sept 2024	FIRST ISSUE	DB	LD

KEY PLAN



DRAWING SHEET
EXISTING
EXTERNAL ELEVATIONS

STATUS
PLANNING

PROJECT NUMBER: F&B-EU-UK-09-02
DATE DRAWN: 26 June 2024
SCALE: 1:20 @ A1
DRAWN BY: AR
CHECKED BY: LD

DRAWING NUMBER: A-0-20
REVISION: -

