






58, ROSSLYN HILL
HAMPSTEAD,
LONDON



ferris+sloane


One George Yard, London, EC3V 9DF

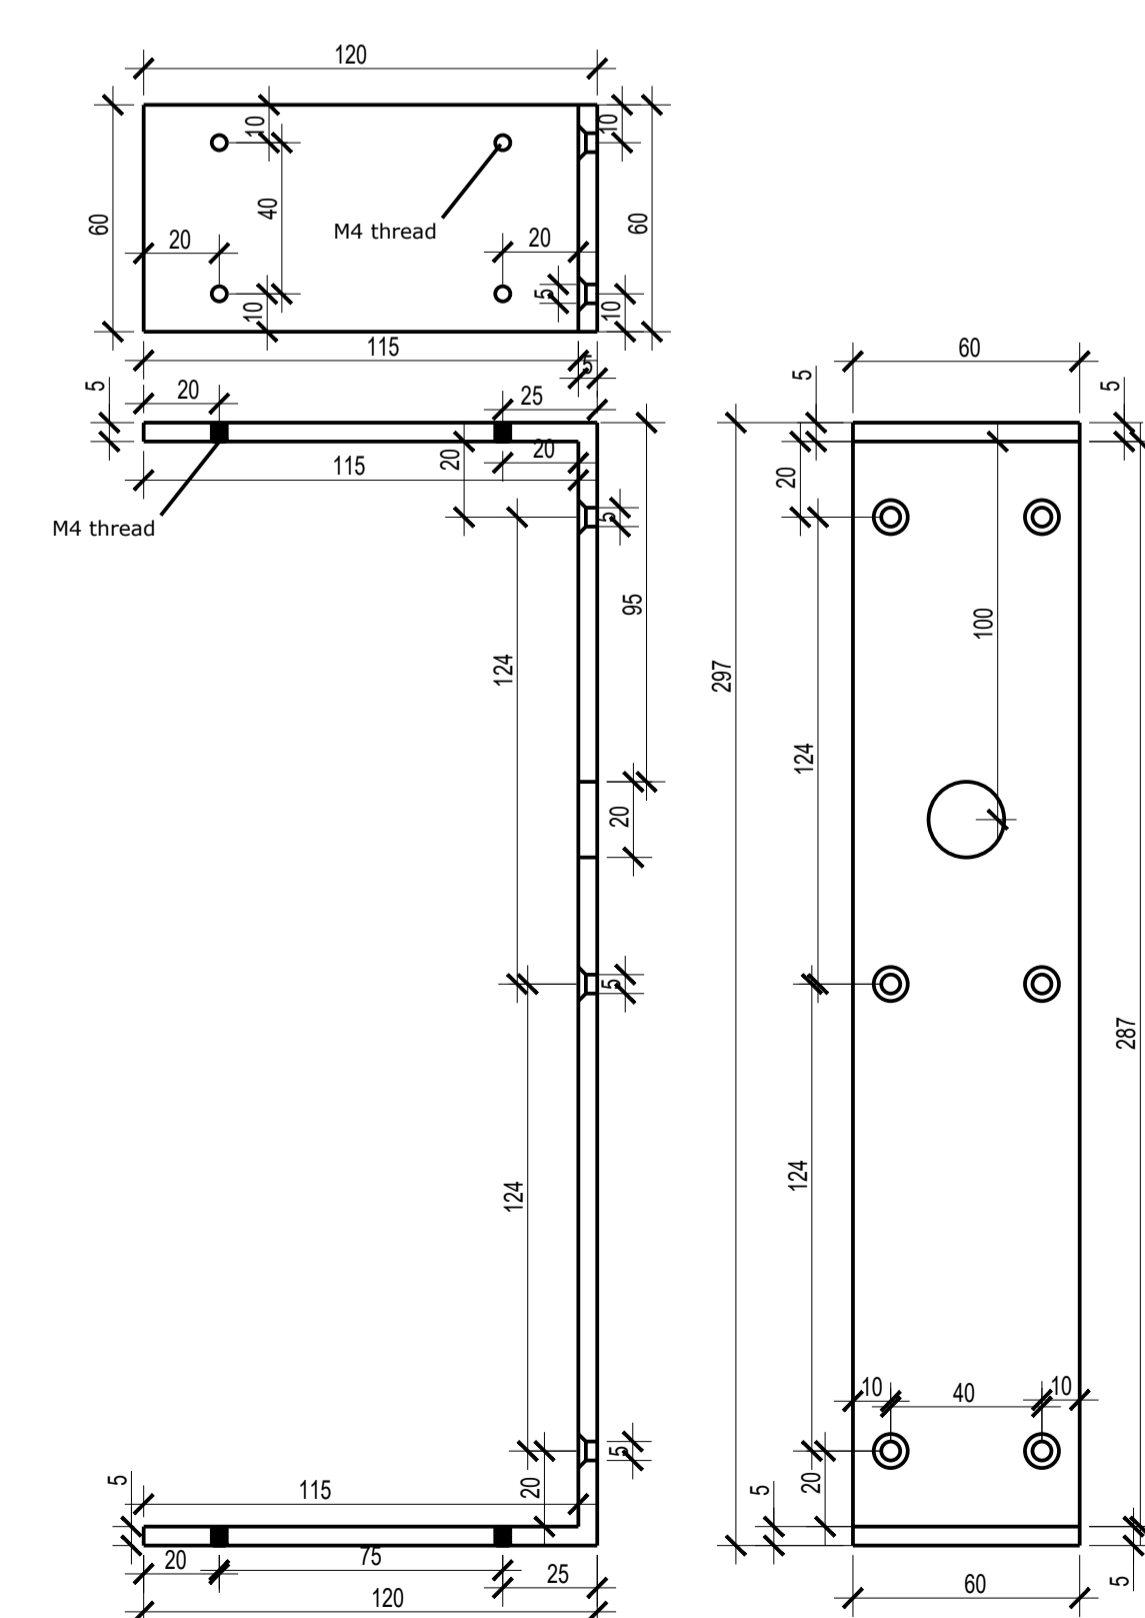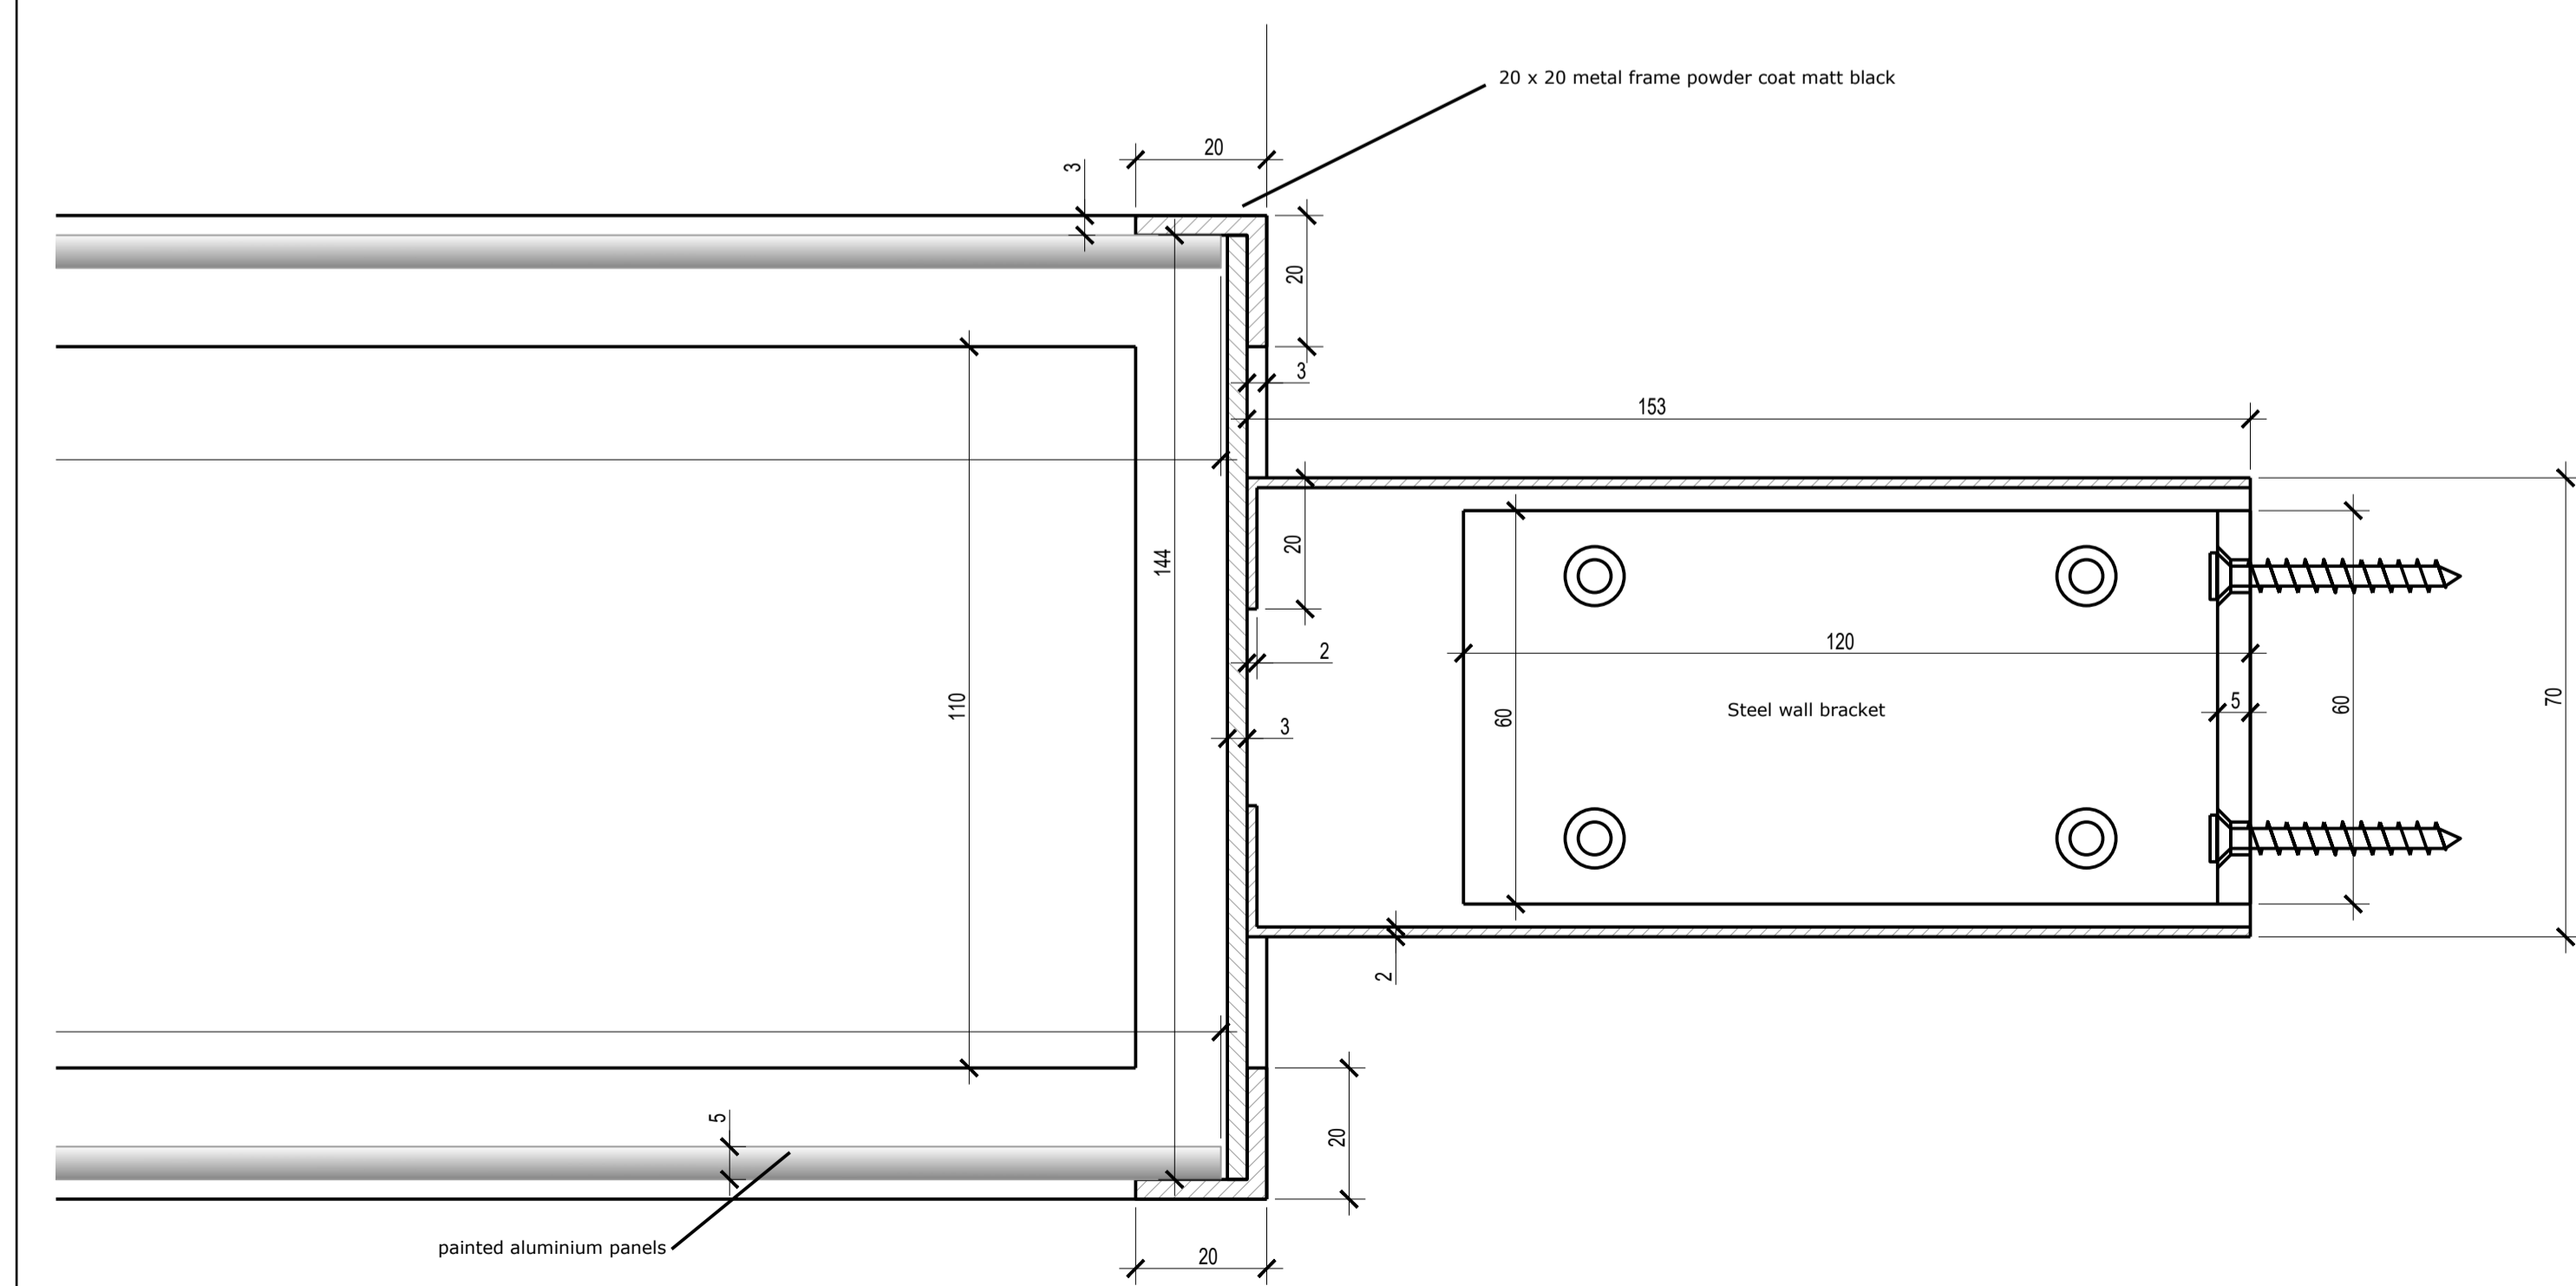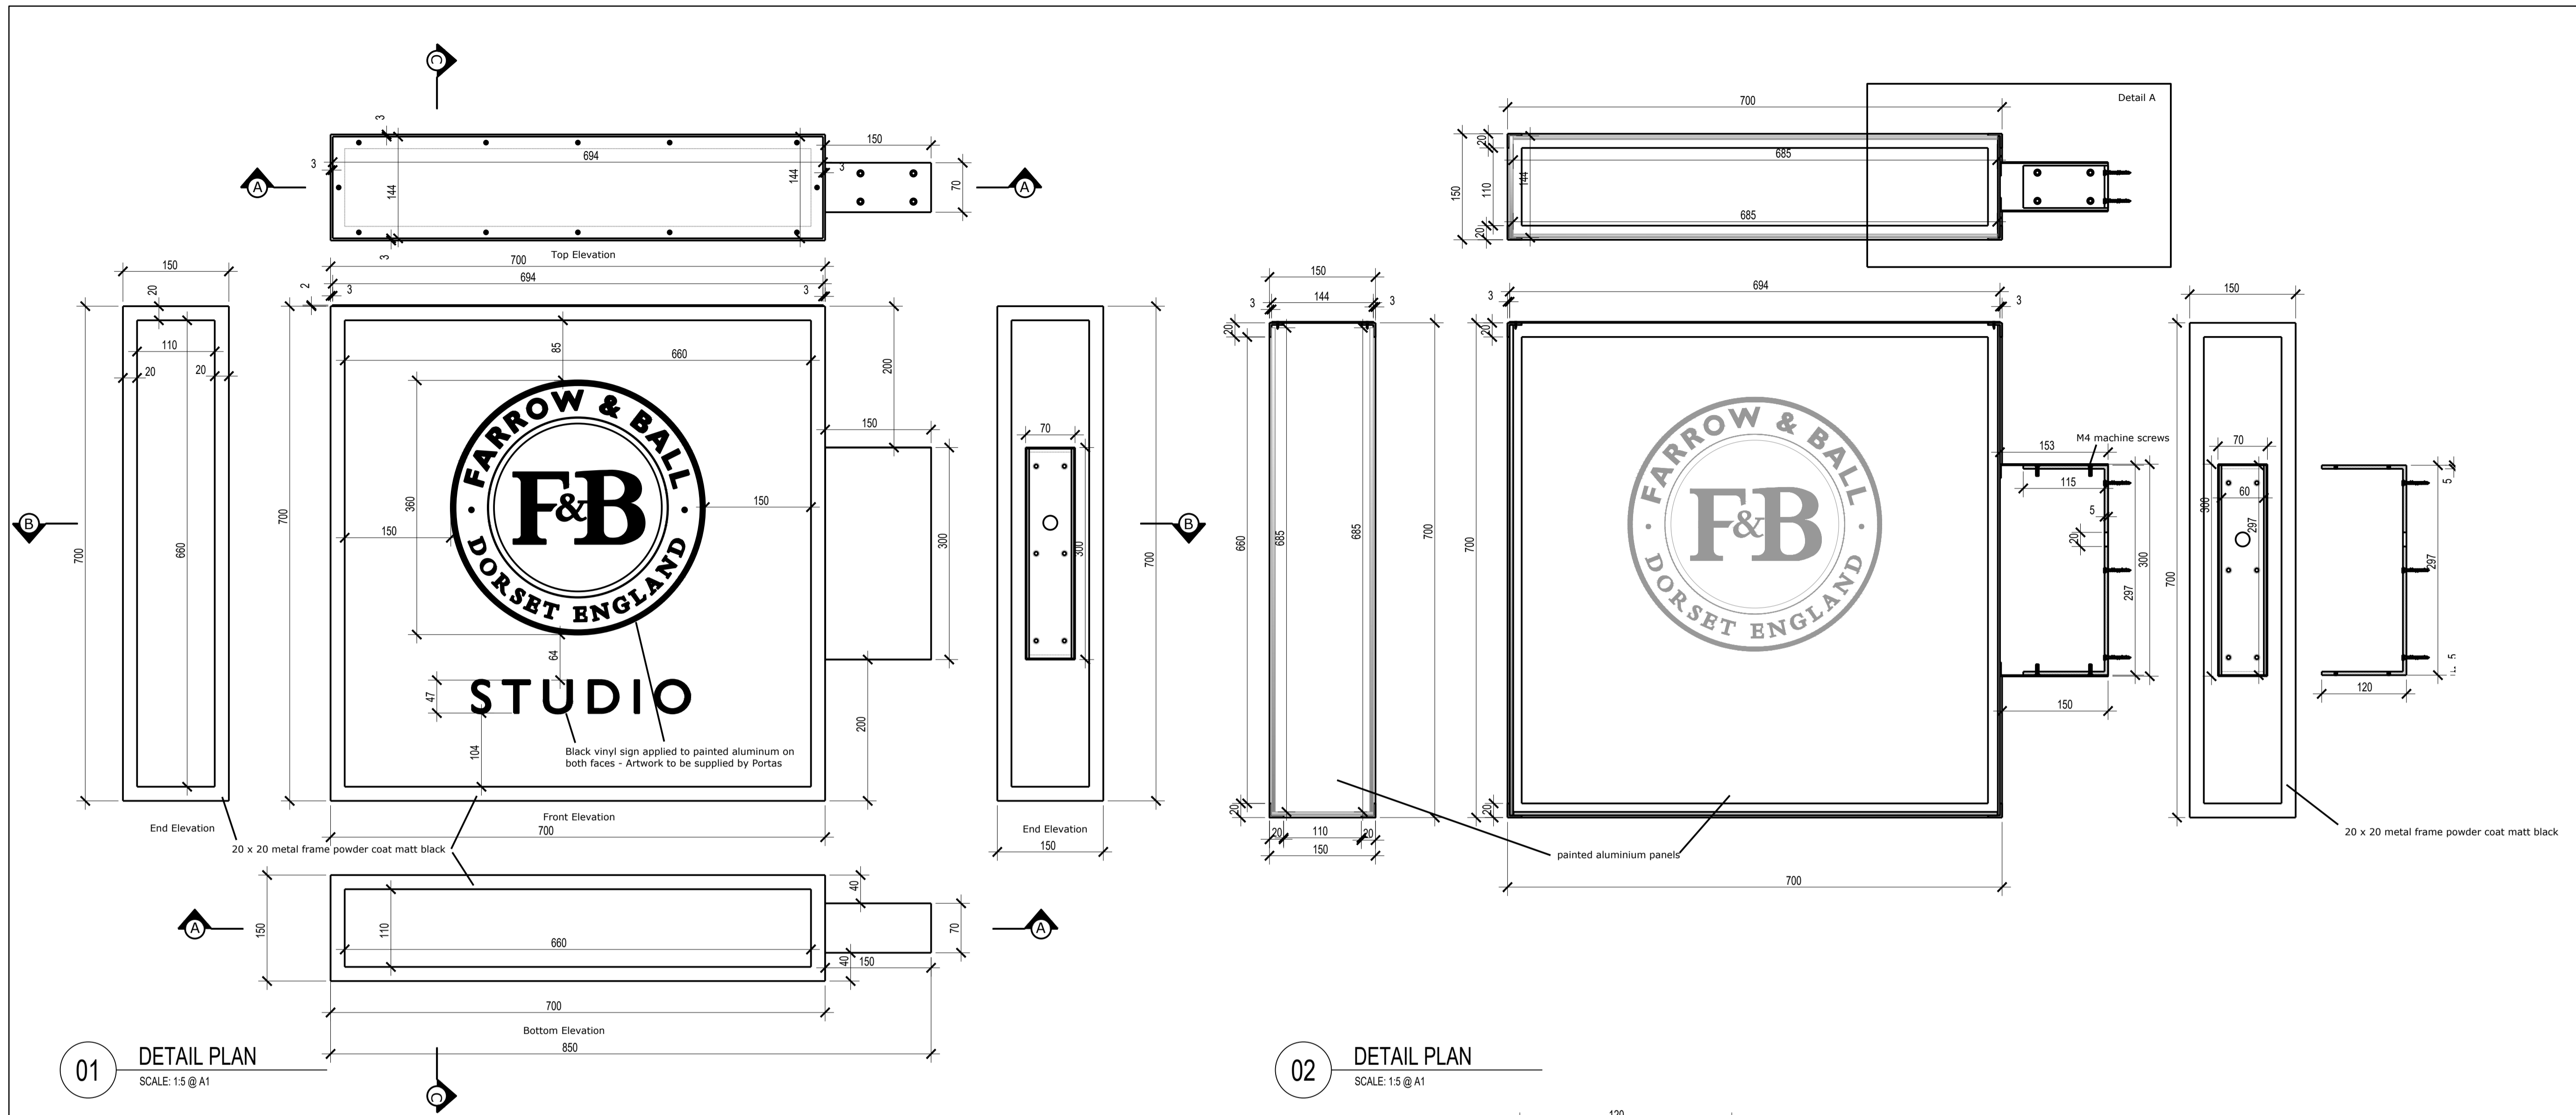

REVISIONS

REV	DATE	DESCRIPTION	AR	LD
01	01.JUL.2024	FIRST ISSUE		

KEY PLAN

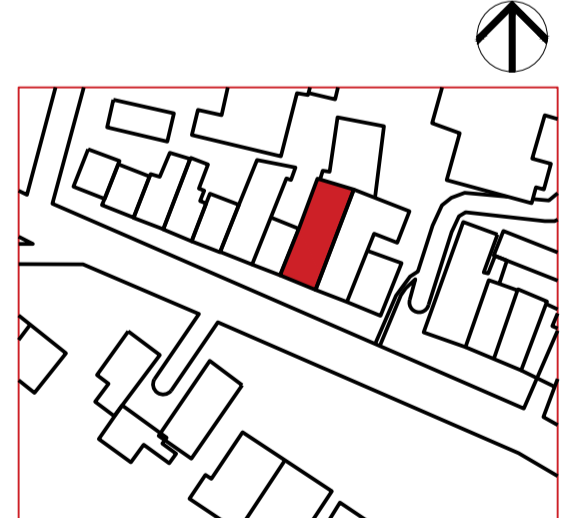

DRAWING SHEET
**SIGNAGE DETAIL
NON ILLUMINATED
BUS STOP 700**

STATUS
DESIGN DEVELOPMENT

PROJECT NUMBER: F&B-EU-UK-09-02
DATE DRAWN: 12 Aug 2024
SCALE: VAR @ A1
DRAWN BY: DB
CHECKED BY: LD

DRAWING NUMBER: **D-3.11**