


CAVITY DRAINAGE SUMP TO BE DESIGNED BY SPECIALIST CONTRACTOR. EXACT LOCATION TO BE DETERMINED BY CONTRACTOR

ALL RC UNDERPINNING TO BE CAST IN UNDERPINNING SEQUENCING IE. 1-4-2-5-3

CONTRACTOR TO PRODUCE UPDATED DRAWINGS AND DOCUMENTS REQUIRED FOR PARTY WALL PURPOSES

MASS CONCRETE UNDERPINNING OF WALL. ALLOW FOR TEMPORARY SUPPORT OF MASONRY PIER PRIOR TO UNDERPINNING

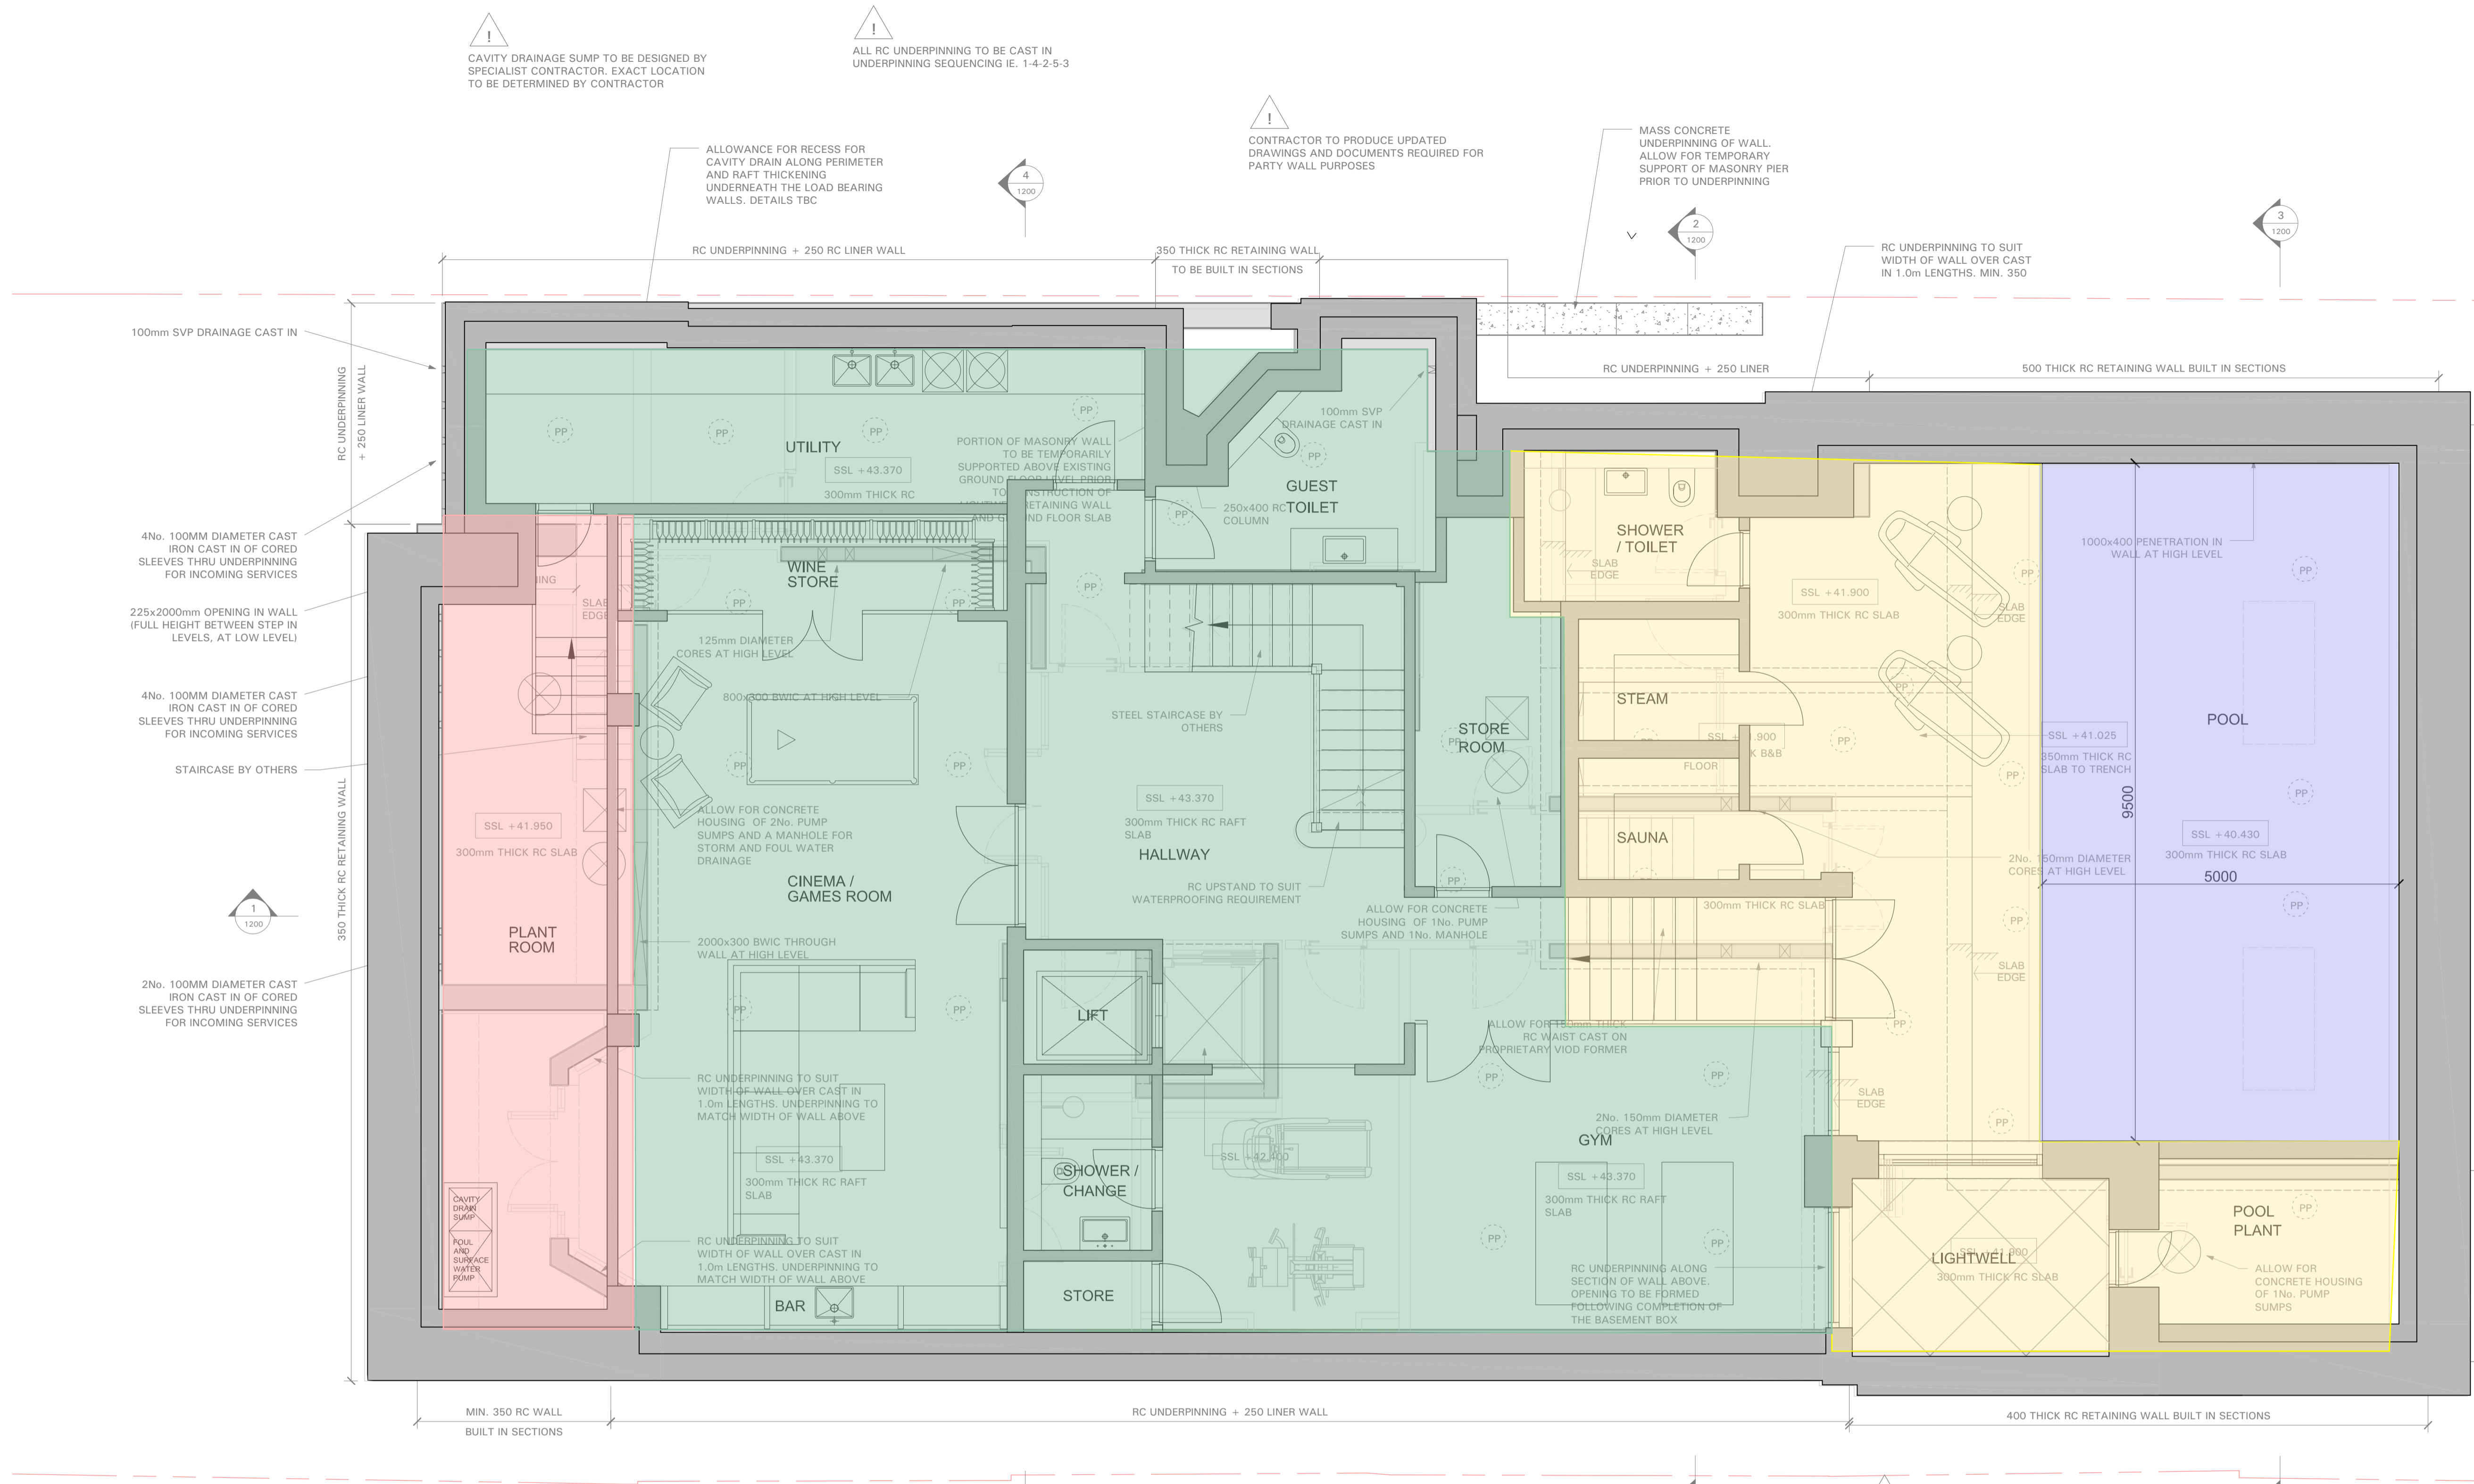


MBP	Consulting Engineers
	88 Kingsway, London, WC2B 6AA
	T 020 7240 1191
	E london@mbp-uk.com
	www.mbp-uk.com
8255-MBP-SK240809 BIA of Consented application	
MADE BY:MI	
DATE: 09/08/2024	

CAVITY DRAINAGE SUMP TO BE DESIGNED BY SPECIALIST CONTRACTOR. EXACT LOCATION TO BE DETERMINED BY CONTRACTOR


ALL RC UNDERPINNING TO BE CAST IN UNDERPINNING SEQUENCING IE. 1-4-2-5-3

CONTRACTOR TO PRODUCE UPDATED DRAWINGS AND DOCUMENTS REQUIRED FOR PARTY WALL PURPOSES

MASS CONCRETE UNDERPINNING OF WALL. ALLOW FOR TEMPORARY SUPPORT OF MASONRY PIER PRIOR TO UNDERPINNING

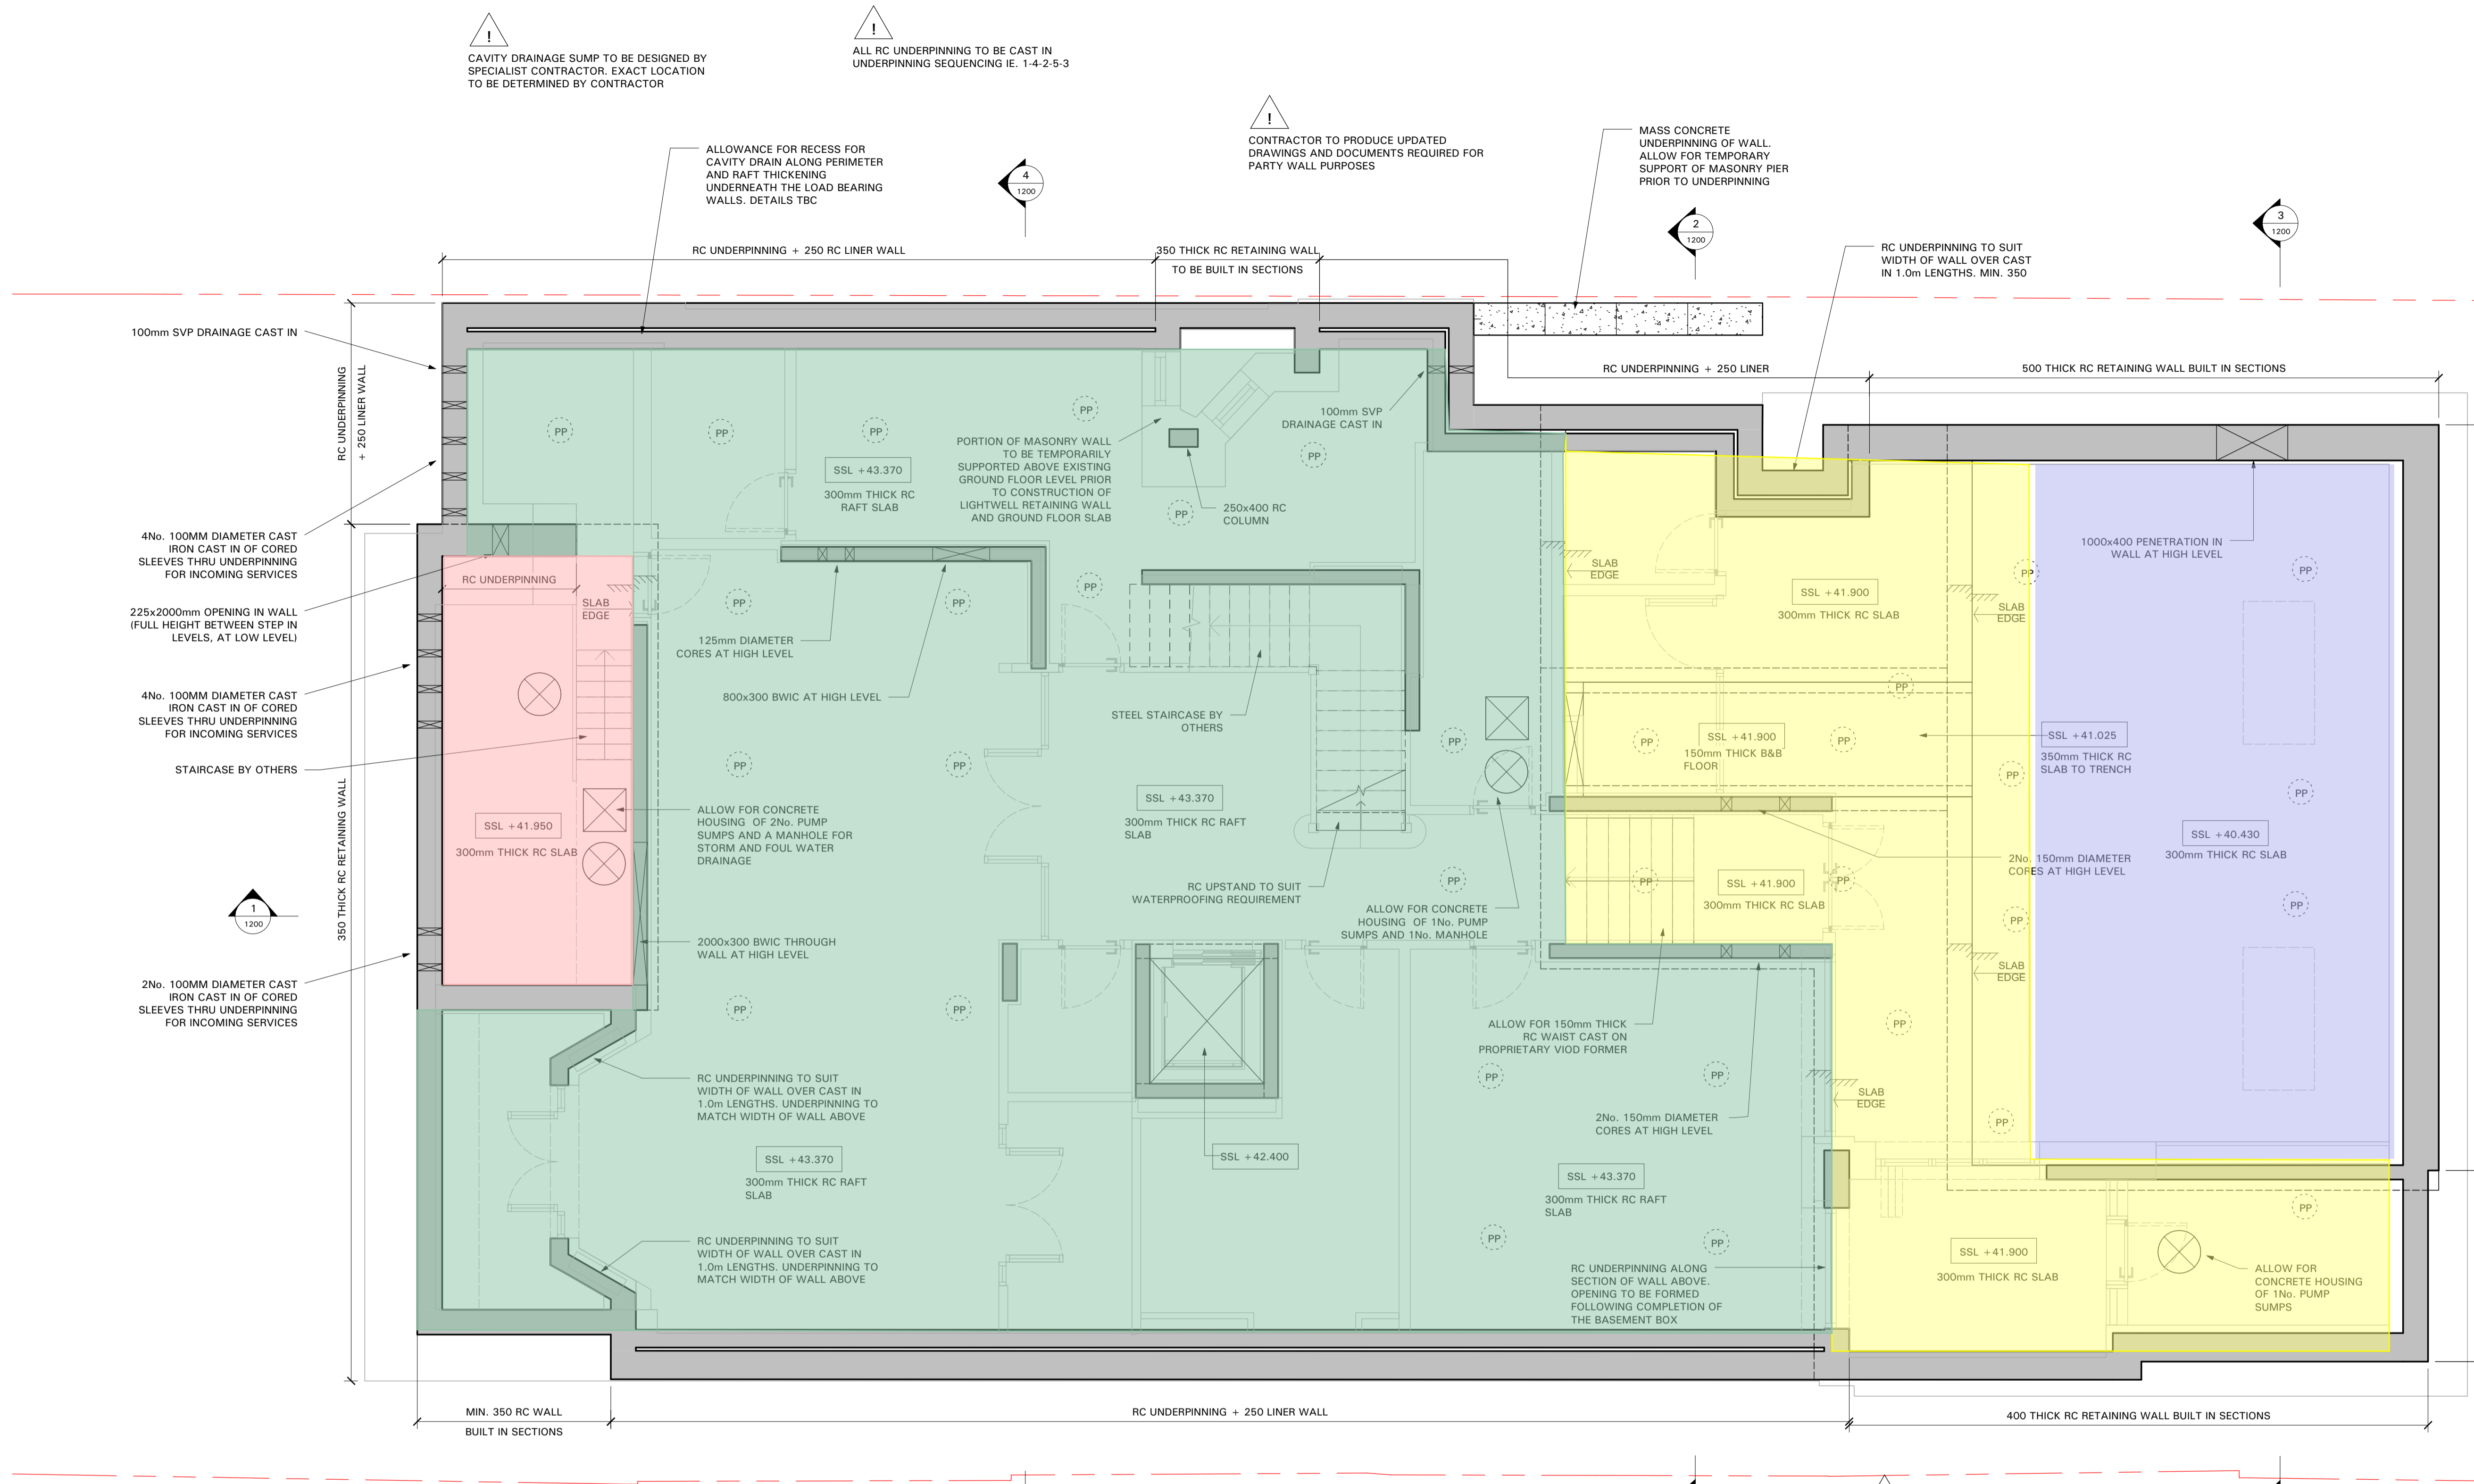

MBP	Consulting Engineers
	88 Kingsway, London, WC2B 6AA
	T 020 7240 1191
	E london@mbp-uk.com
	www.mbp-uk.com
8255-MBP-SK240809 Excavation of proposed scheme in current application	
MADE BY:MI	
DATE: 09/08/2024	

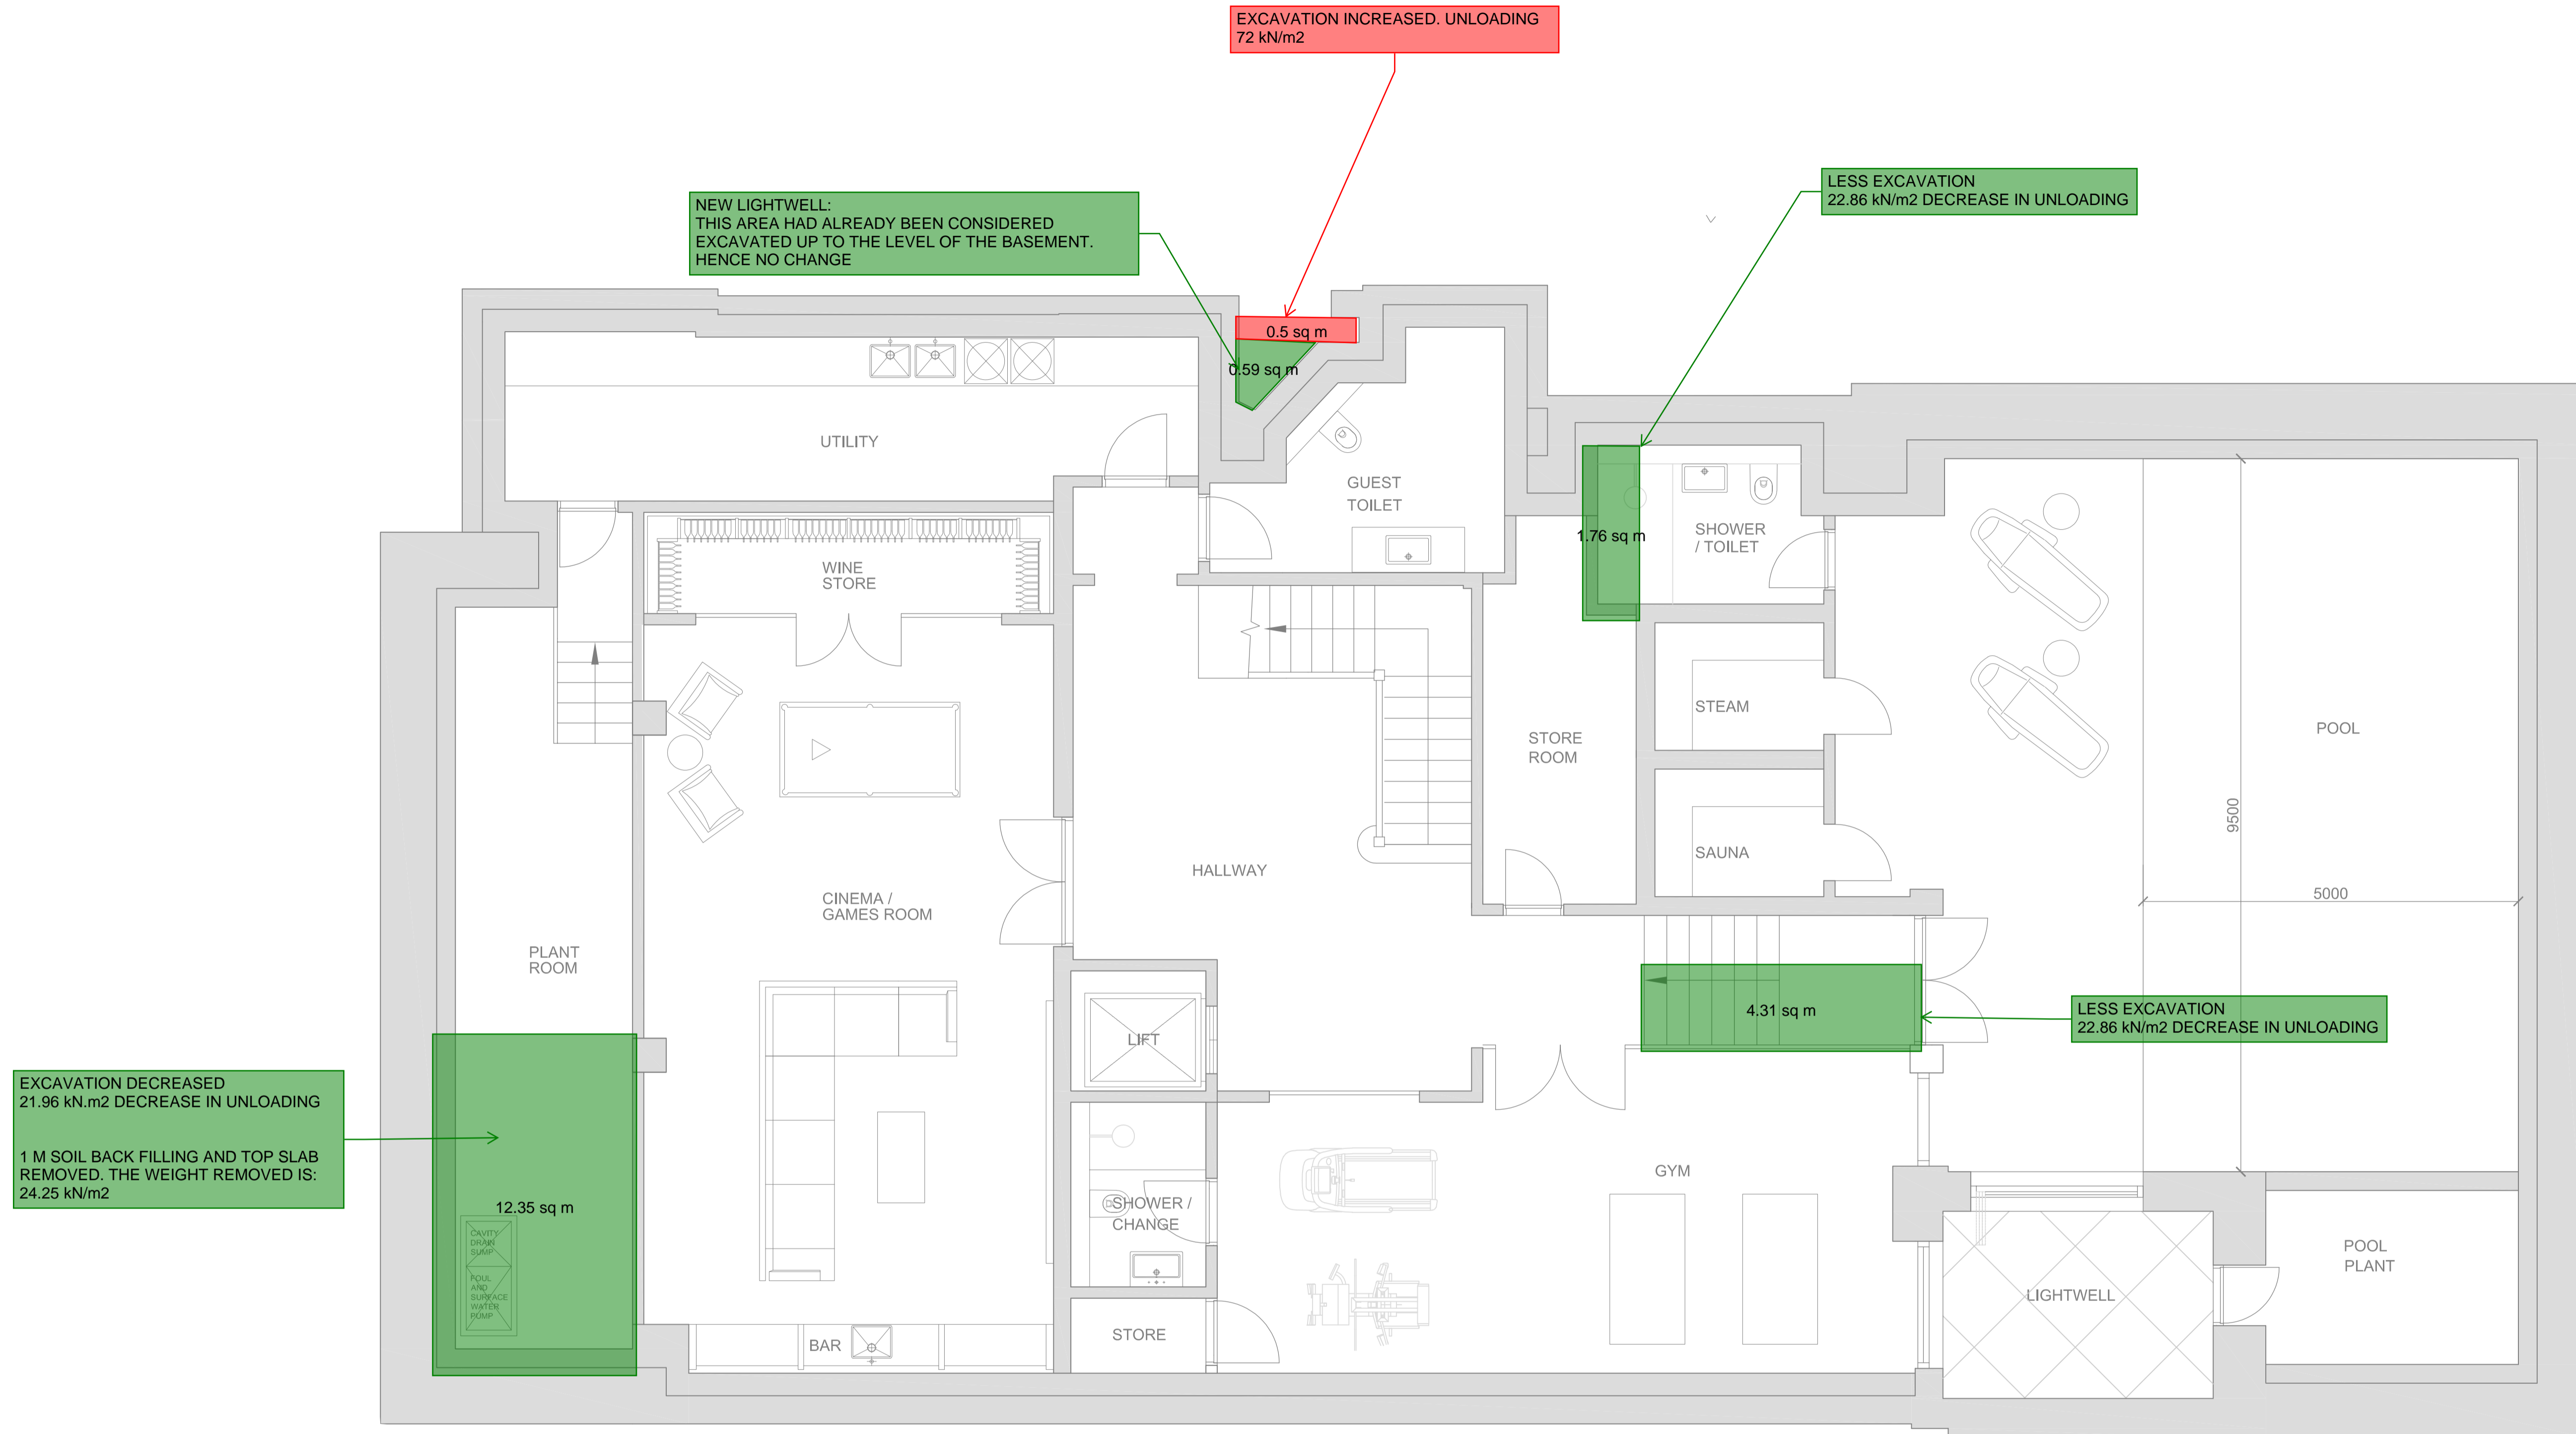

MBP Consulting Engineers

88 Kingsway, London, WC2B 6AA

T 020 7240 1191

E london@mbp-uk.com

www.mbp-uk.com

8255-MBP-SK240809 Changes from consented application

MADE BY:MI

DATE: 09/08/2024