
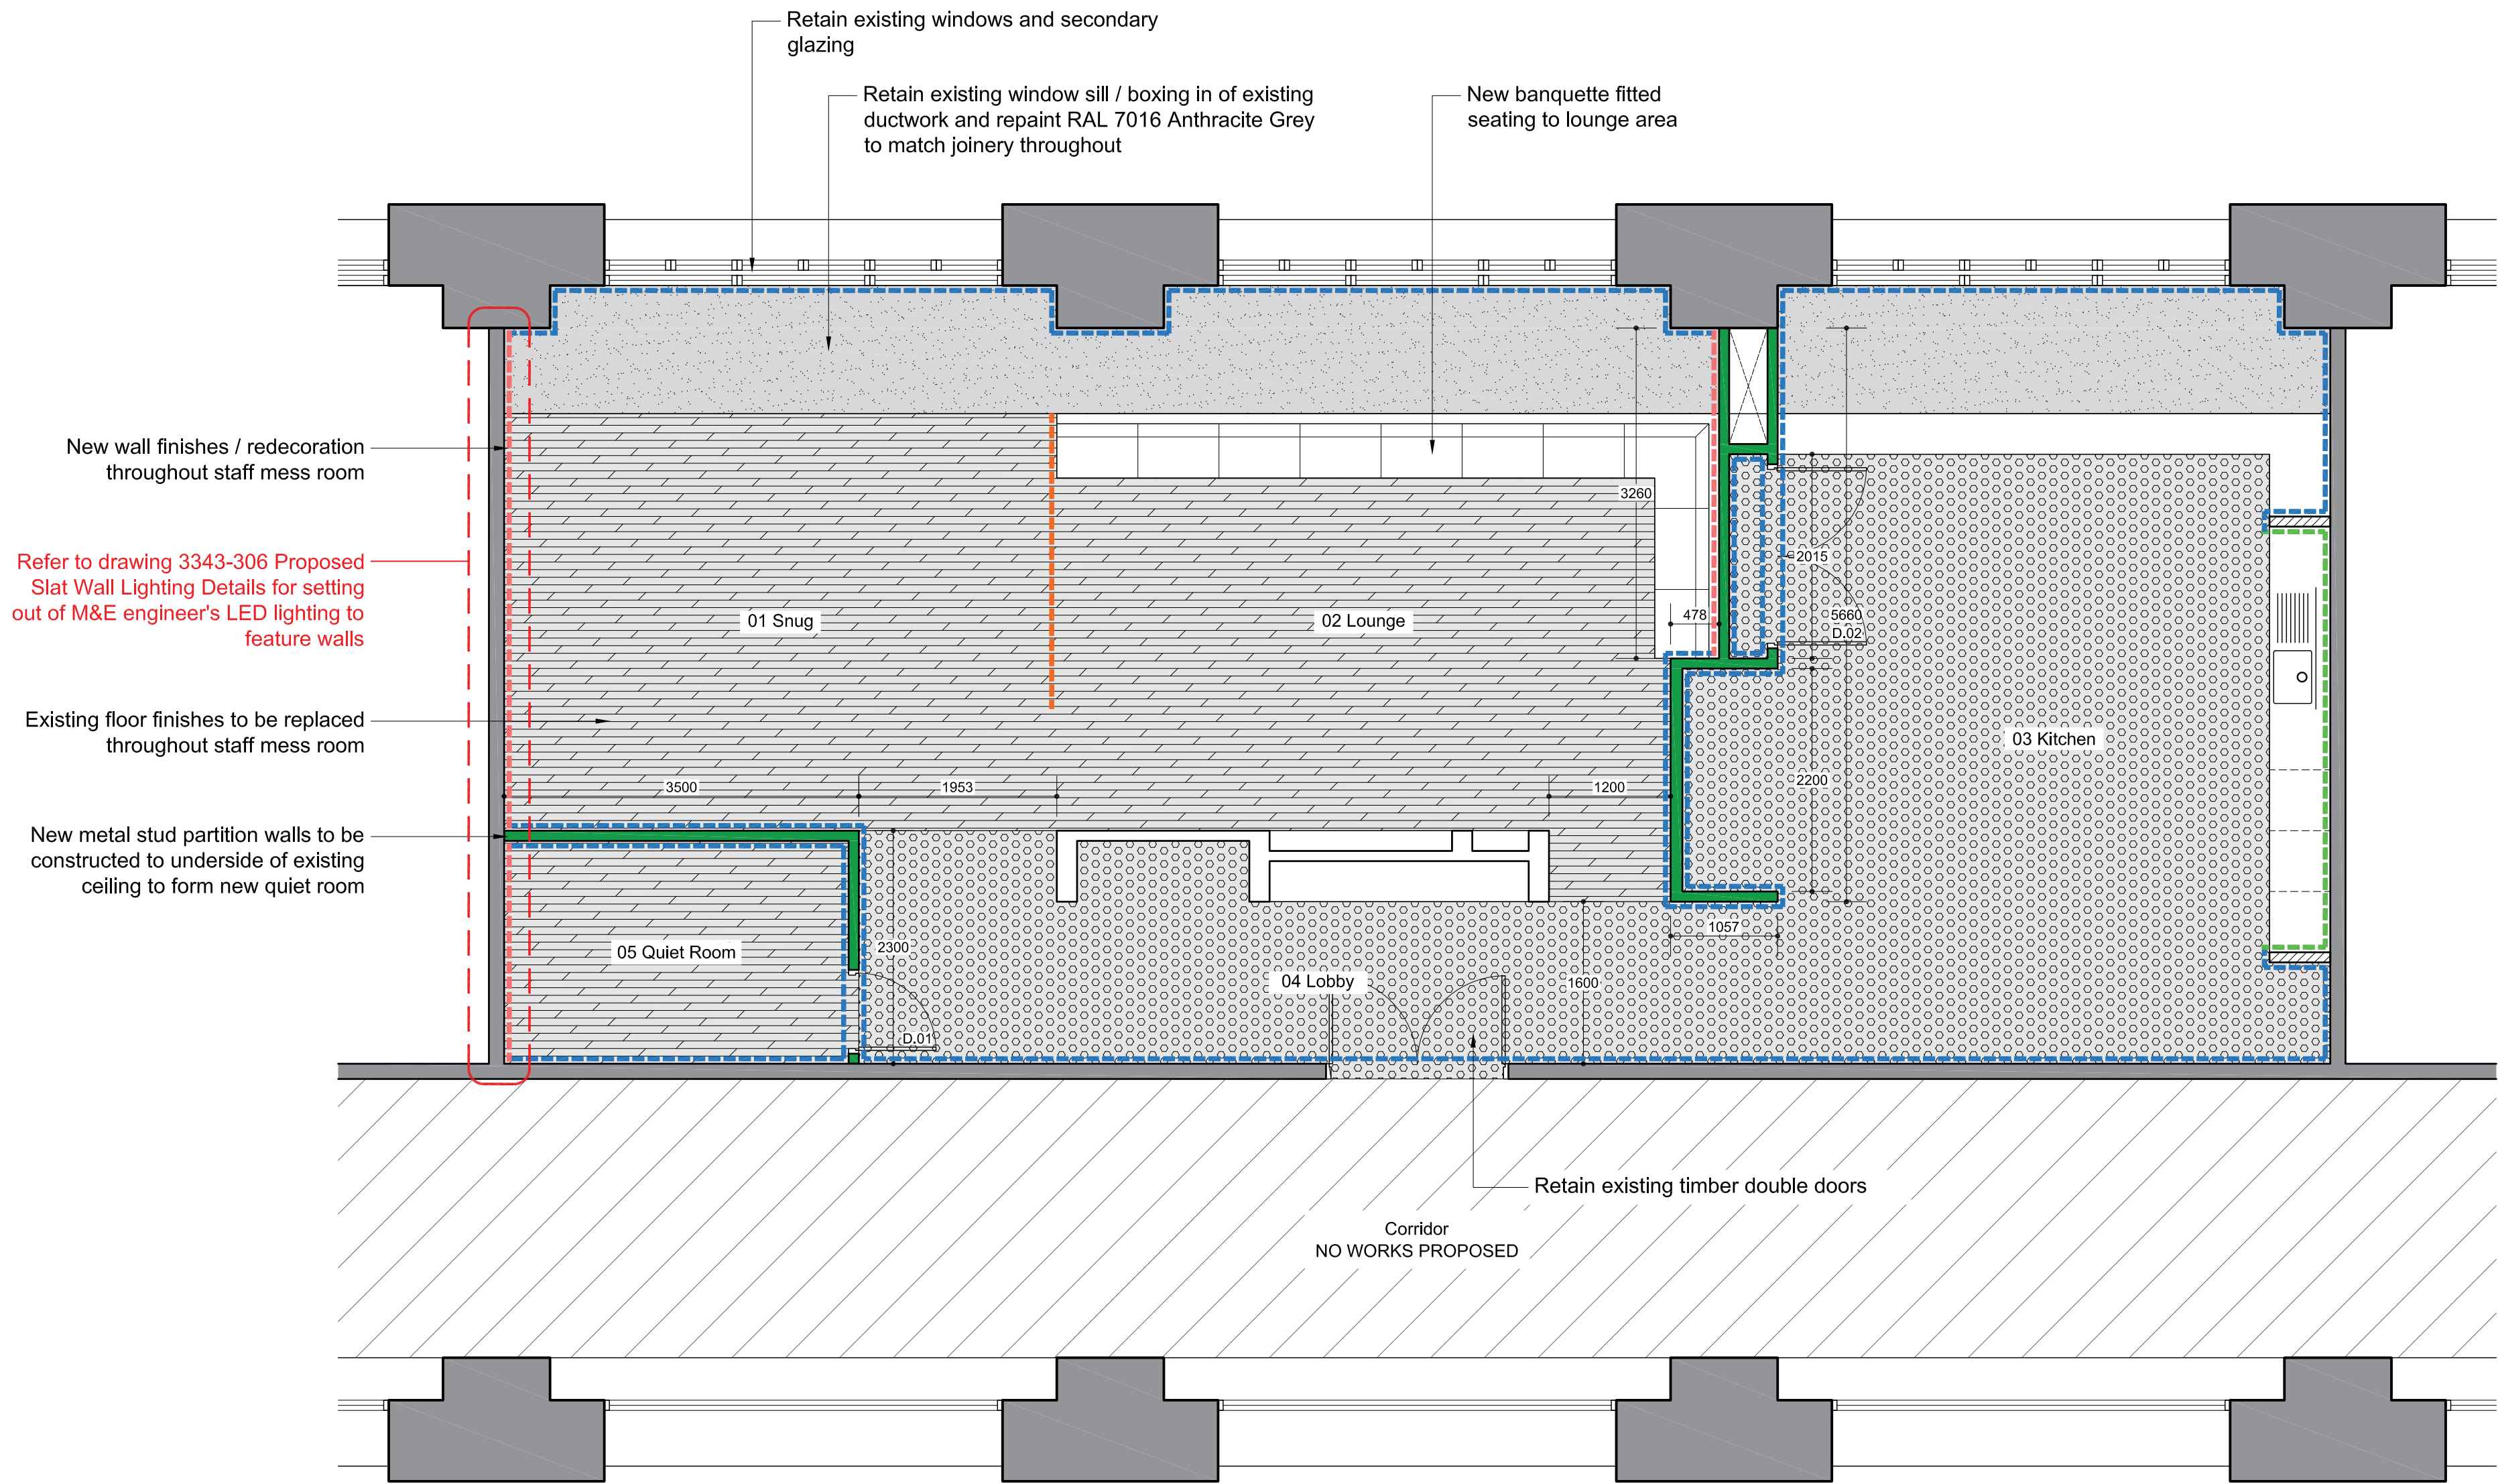
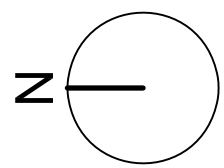


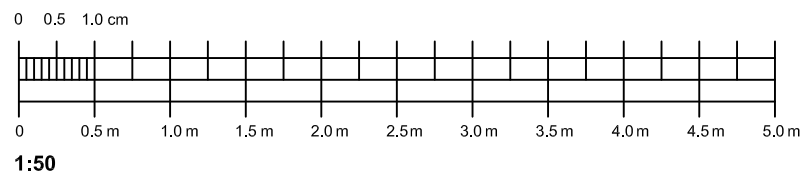

01 Proposed GA Plan
Scale 1:50 @ A1

©
DO NOT SCALE. Use figured dimensions only. Contractor is to check all dimensions before commencement of works. This drawing is copyright. This data to be used as and for only - not as live data. This drawing must only be used for the purpose for which it is supplied.

LEGEND

PROPOSED PARTITIONS LEGEND

SW.01 100mm THK metal stud partition

PROPOSED FLOORING LEGEND

FT.01 Proposed vinyl flooring

FT.02 Proposed luxury vinyl tile flooring

PROPOSED WALL FINISHES LEGEND

WF.01 White matt emulsion paint to existing and proposed walls

WF.02 Acoustic timber slat panels

WF.03 PVC hygienic cladding splashback

WF.04 Acoustic felt room divider

/	18/09/24	CM	FOR LANDLORD'S CONSENT	GO	ASF
no.	date	by	revision details	Ckd	App

STRALA architects

3rd Floor, 9 Stevenson Square
Northern Quarter, Manchester, M1 1DB
Tel: 0161 236 5866
E: office@strzarch.co.uk

LNER

client
LONDON NORTH EASTERN RAILWAY

project
ELR: ECM1, MILEAGE: 0m 00ch, OS Ref: TQ302830
LONDON KINGS CROSS TRAIN STATION
STAFF MESS ROOM

drawing status
FOR LANDLORD'S CONSENT

drawing title
PROPOSED GA PLAN

drawn by	date	checked by	date
CM	18/09/24	GO	18/09/24

Approved by	date	Reviewed by	date
ASF	18/09/24	RES	18/09/24

Network Rail dwg no.	revision no.	sht no.
	/	1 of 1

consultant dwg no.	scale	sht size
3343-202	1:50	A1