


©  
DO NOT SCALE. Use figured dimensions only. Contractor is to check all dimensions before commencement of work. This drawing is copyright. This data to be used as a guide only - not as live data. This drawing must only be used for the purpose for which it is supplied.

- LEGEND**
- PROPOSED FURNITURE LEGEND**
- Proposed loose furniture
  - Proposed fitted furniture

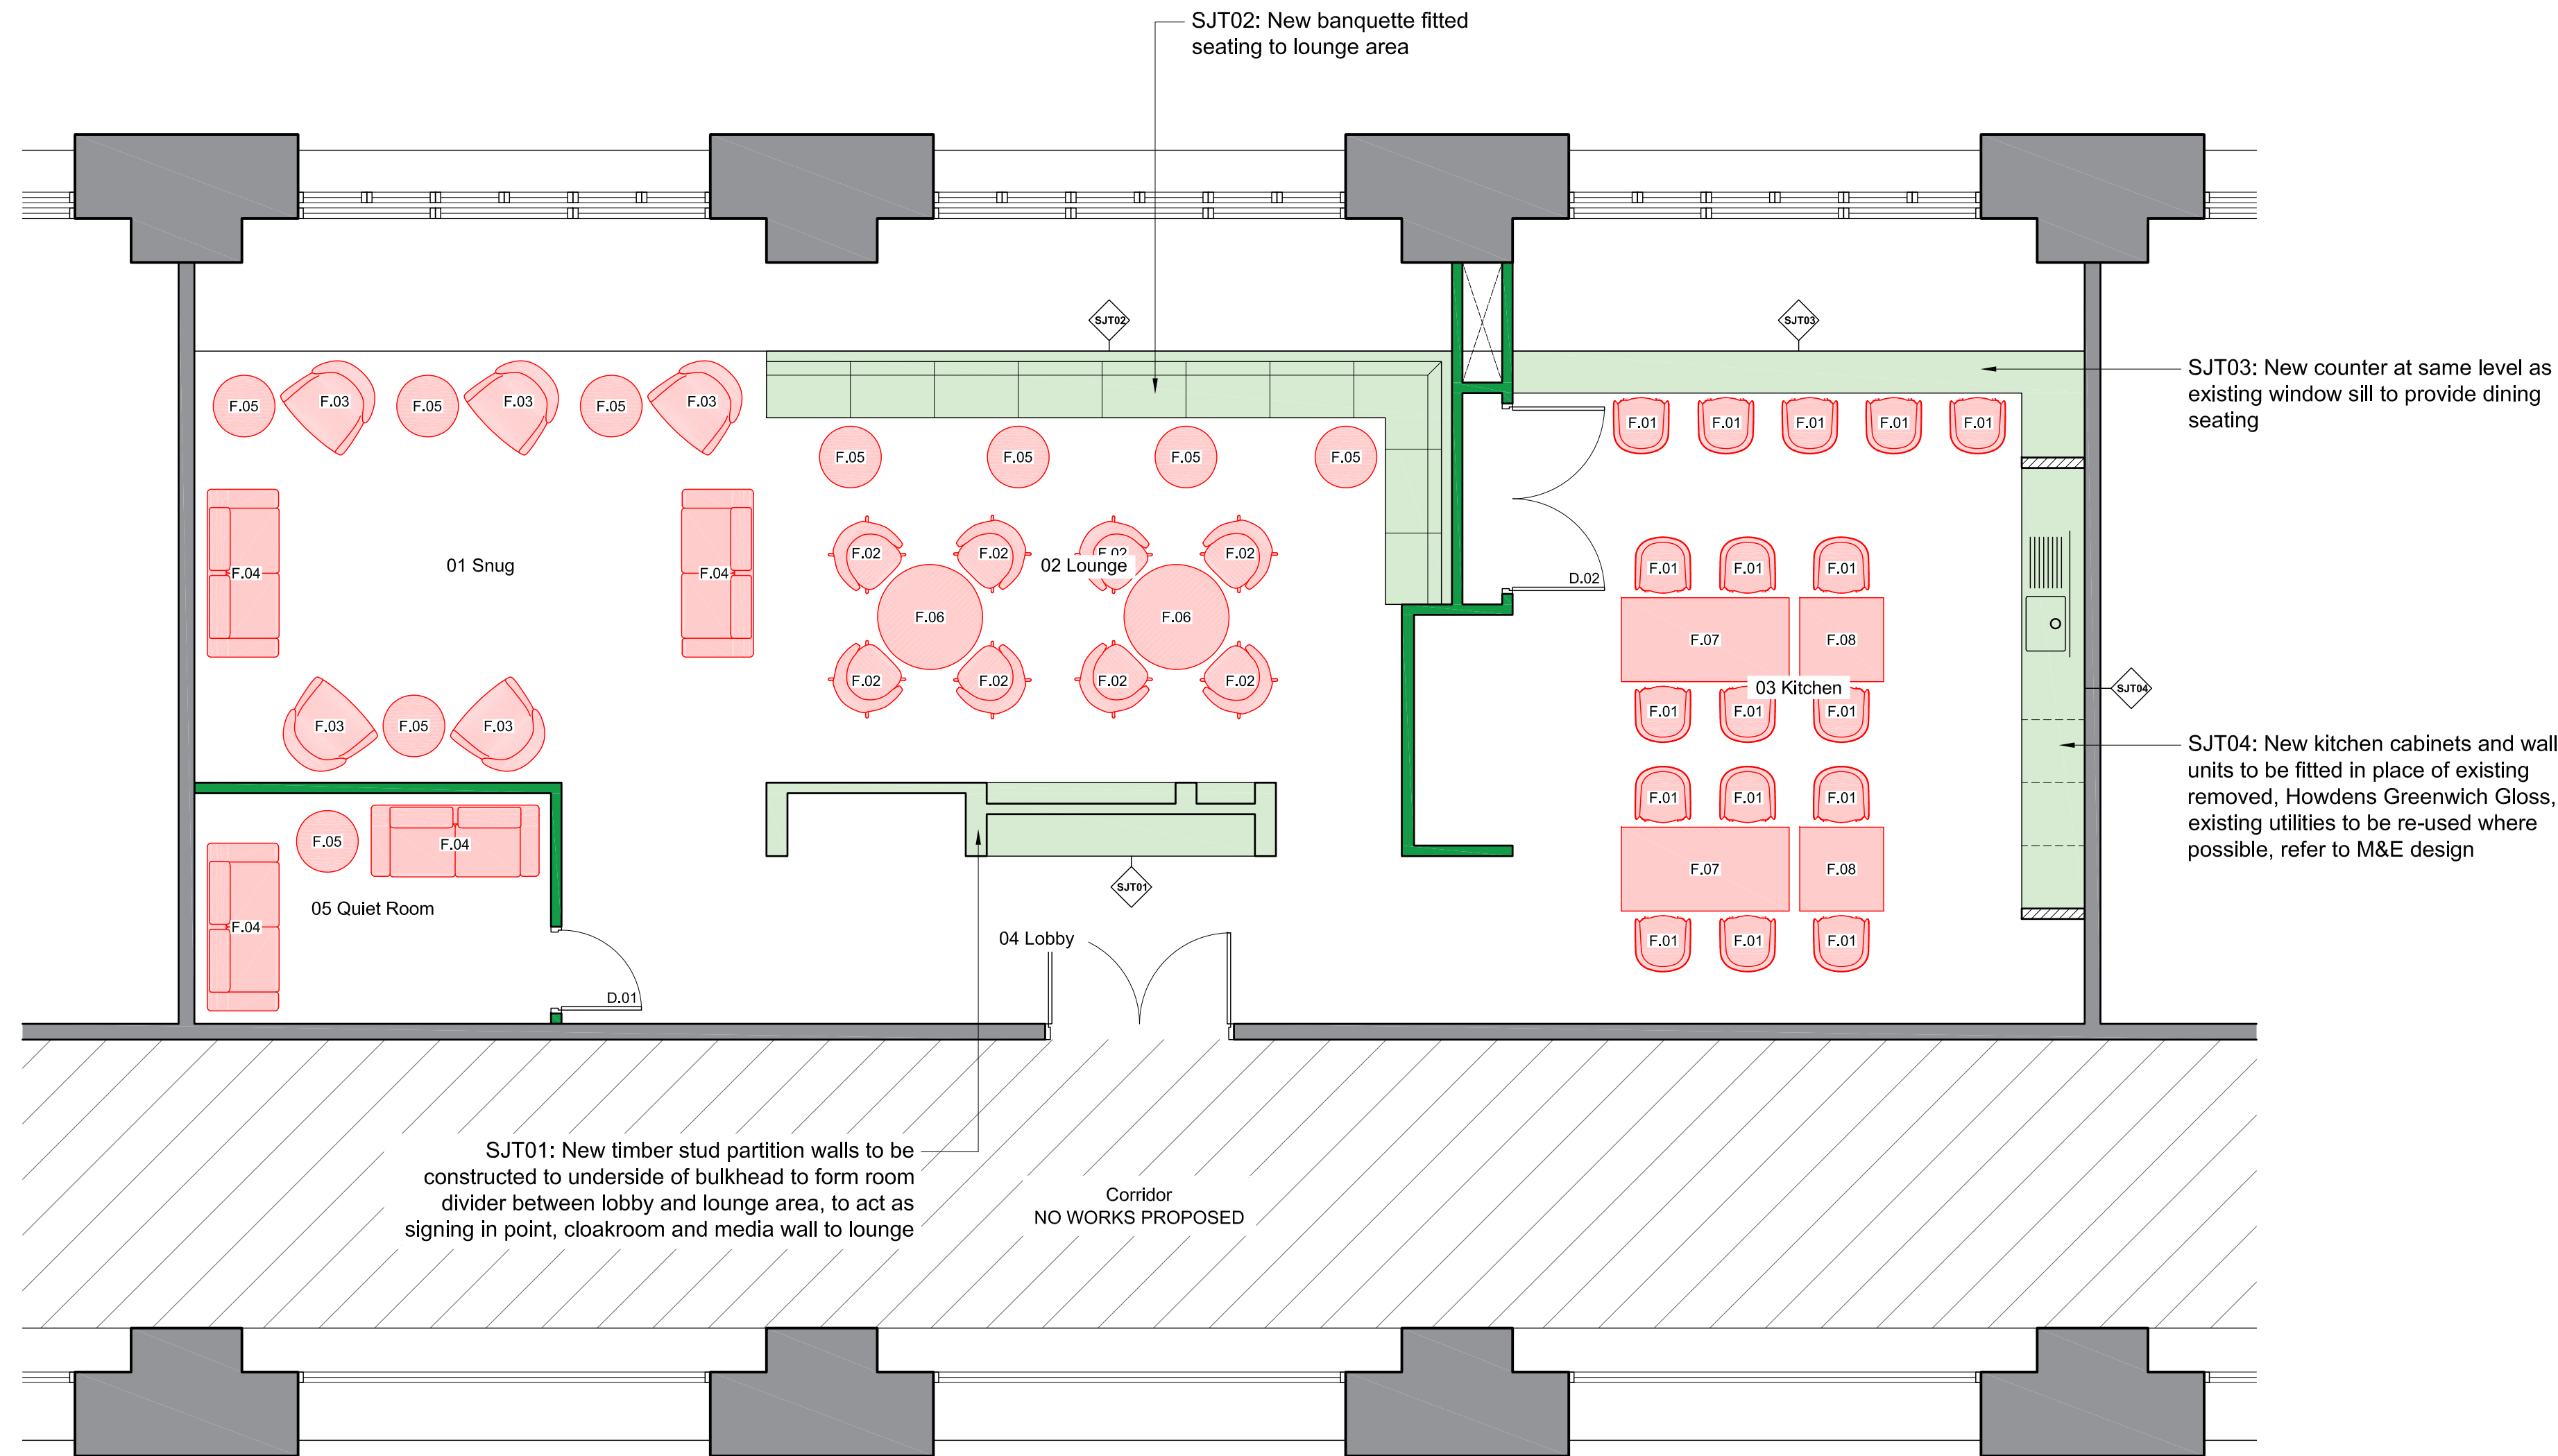

**01** Proposed GA Plan  
Scale 1:50 @ A1

no.	date	by	revision details	Ckd	App
/	18/09/24	CM	FOR LANDLORD'S CONSENT	GO	ASF

**STRALA** architects  
3rd Floor, 9 Stevenson Square Northern Quarter, Manchester, M1 1DB  
Tel: 0161 236 5866  
E: office@strzarch.co.uk



client  
LONDON NORTH EASTERN RAILWAY

project  
ELR: ECM1, MILEAGE: 0m 00ch, OS Ref: TQ302830  
LONDON KINGS CROSS TRAIN STATION  
STAFF MESS ROOM

drawing status  
FOR LANDLORD'S CONSENT

drawing title  
PROPOSED FURNITURE PLAN

drawn by	date	checked by	date
CM	18/09/24	GO	18/09/24

Approved by	date	Reviewed by	date
ASF	18/09/24	RES	18/09/24

Network Rail dwg no.	revision no.	sht no.
	/	1 of 1

consultant dwg no.	scale	sht size
3343-204	1:50	A1