


Belgrove House

3.0 Principal Plans Level 01

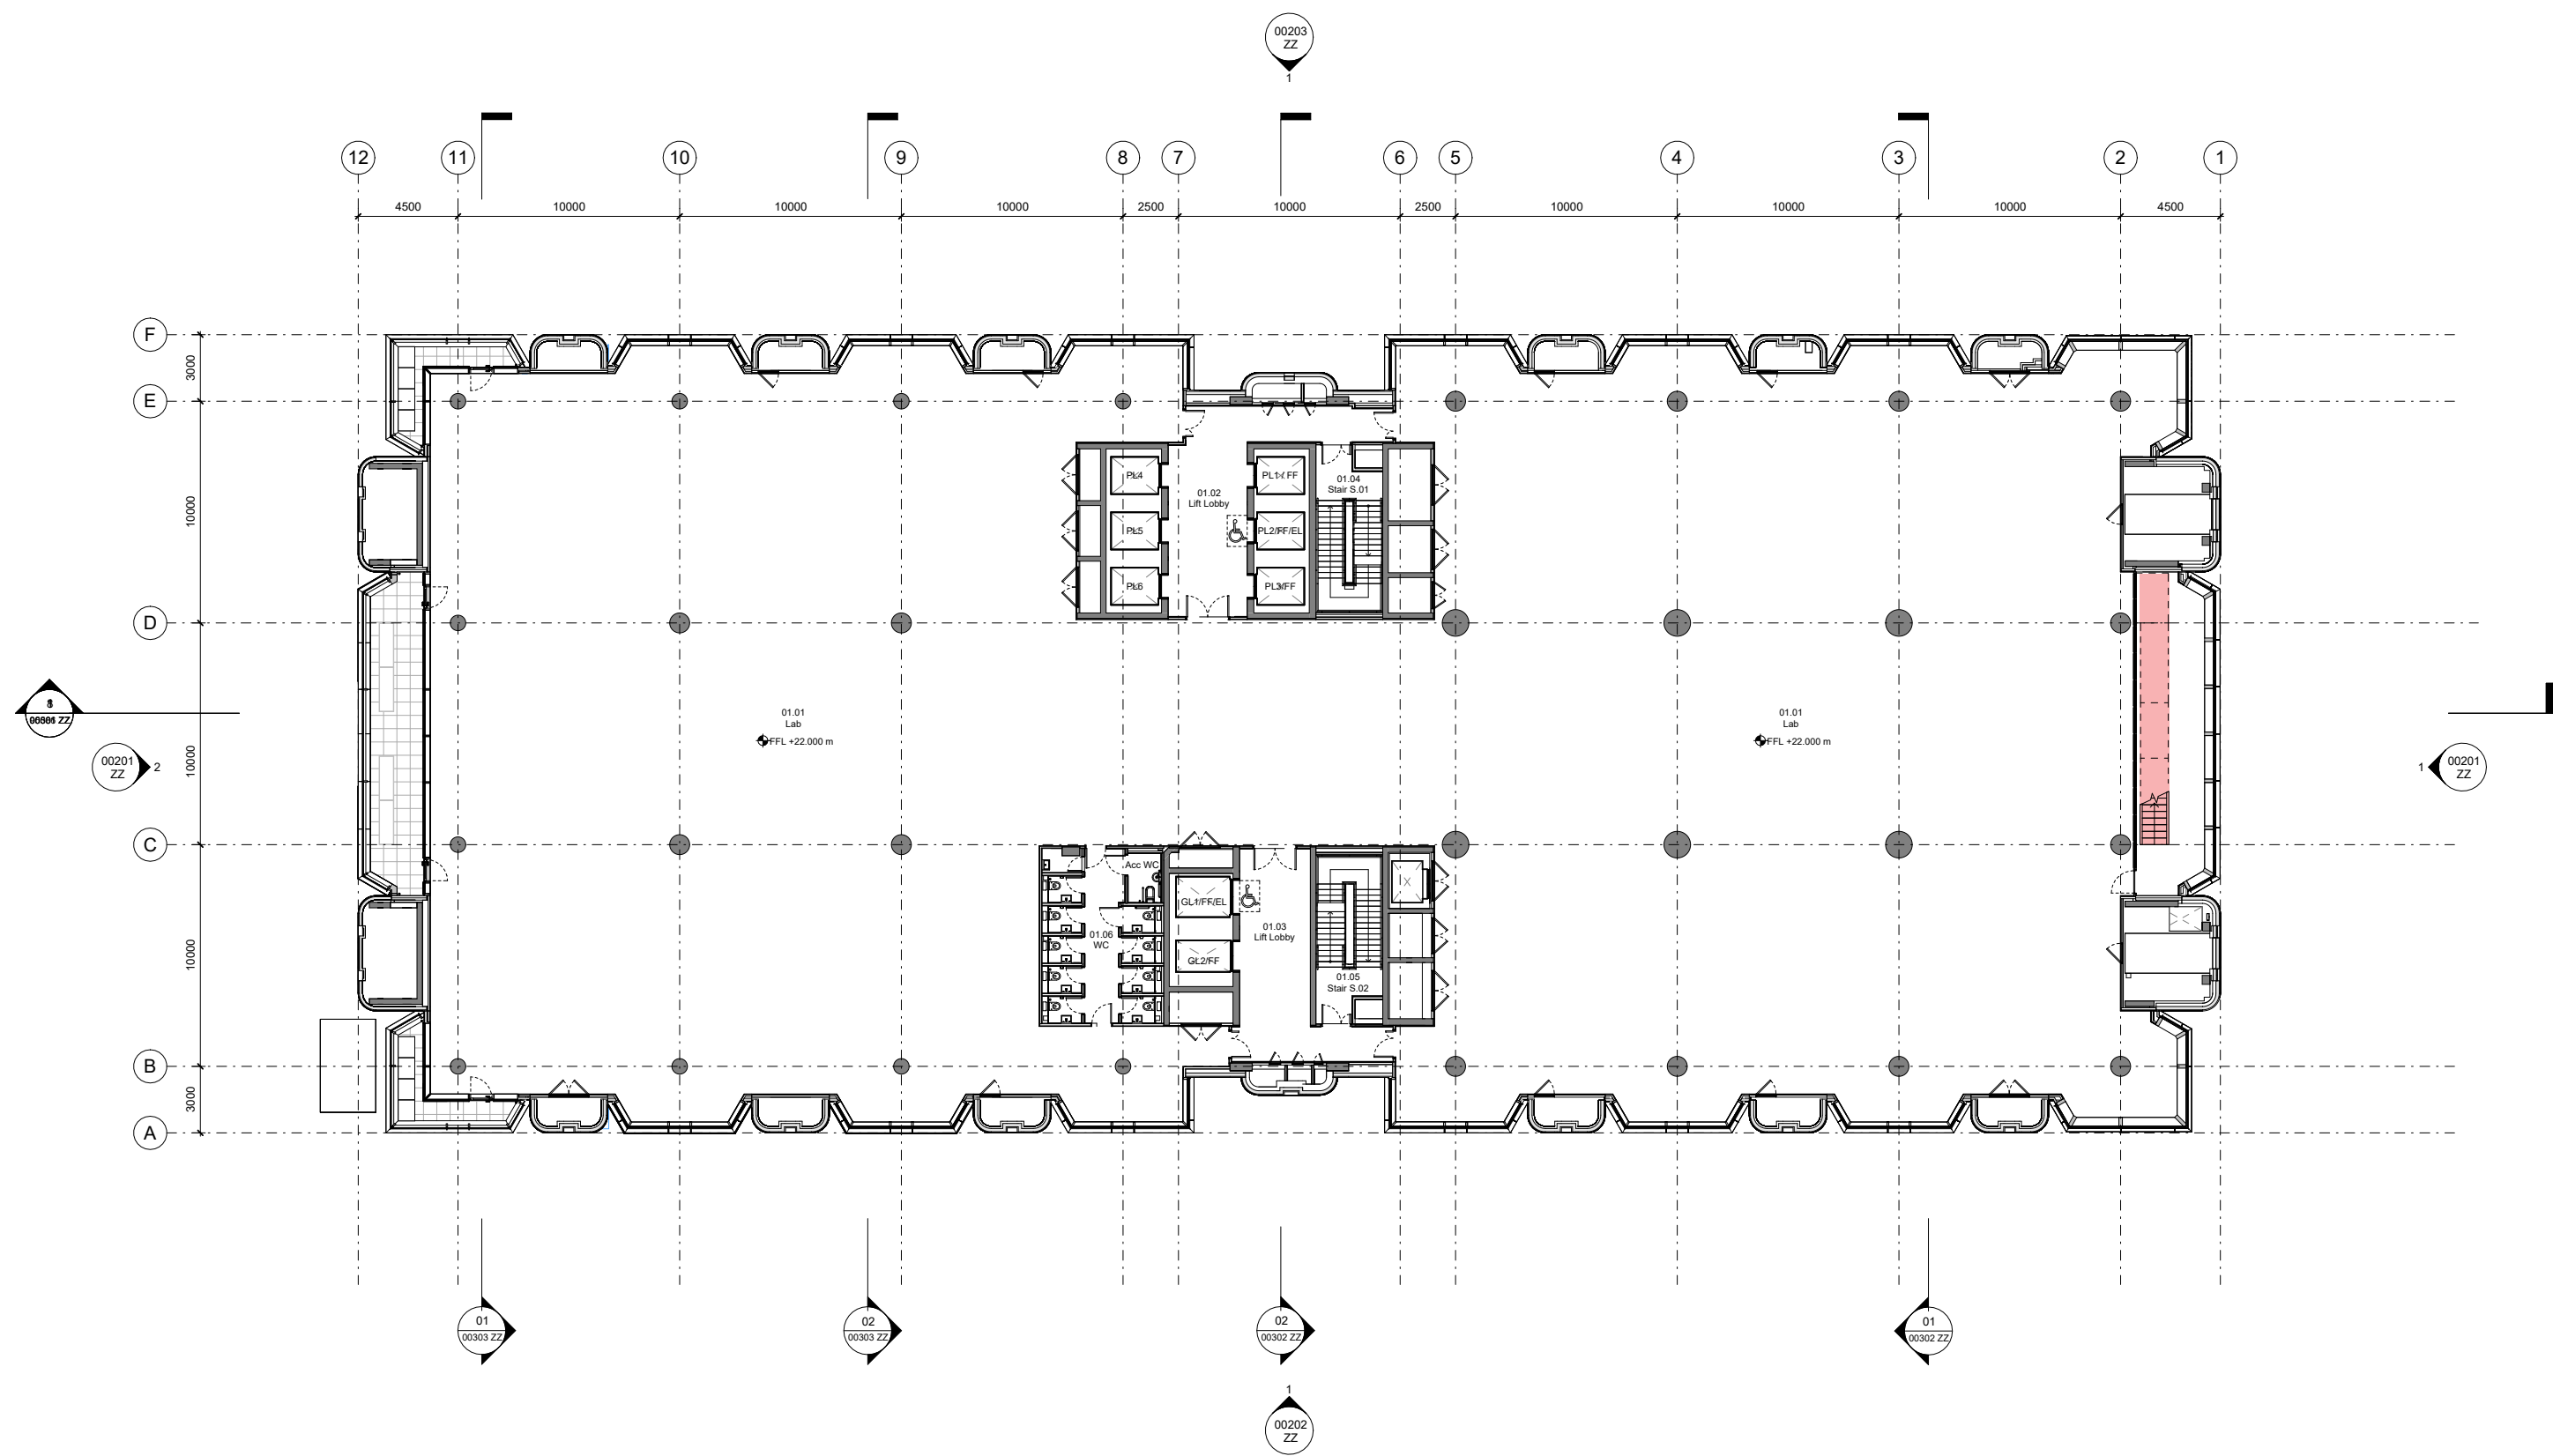


3.0 Principal Plans Level 02



Belgrove House

3.0 Principal Plans Level 03

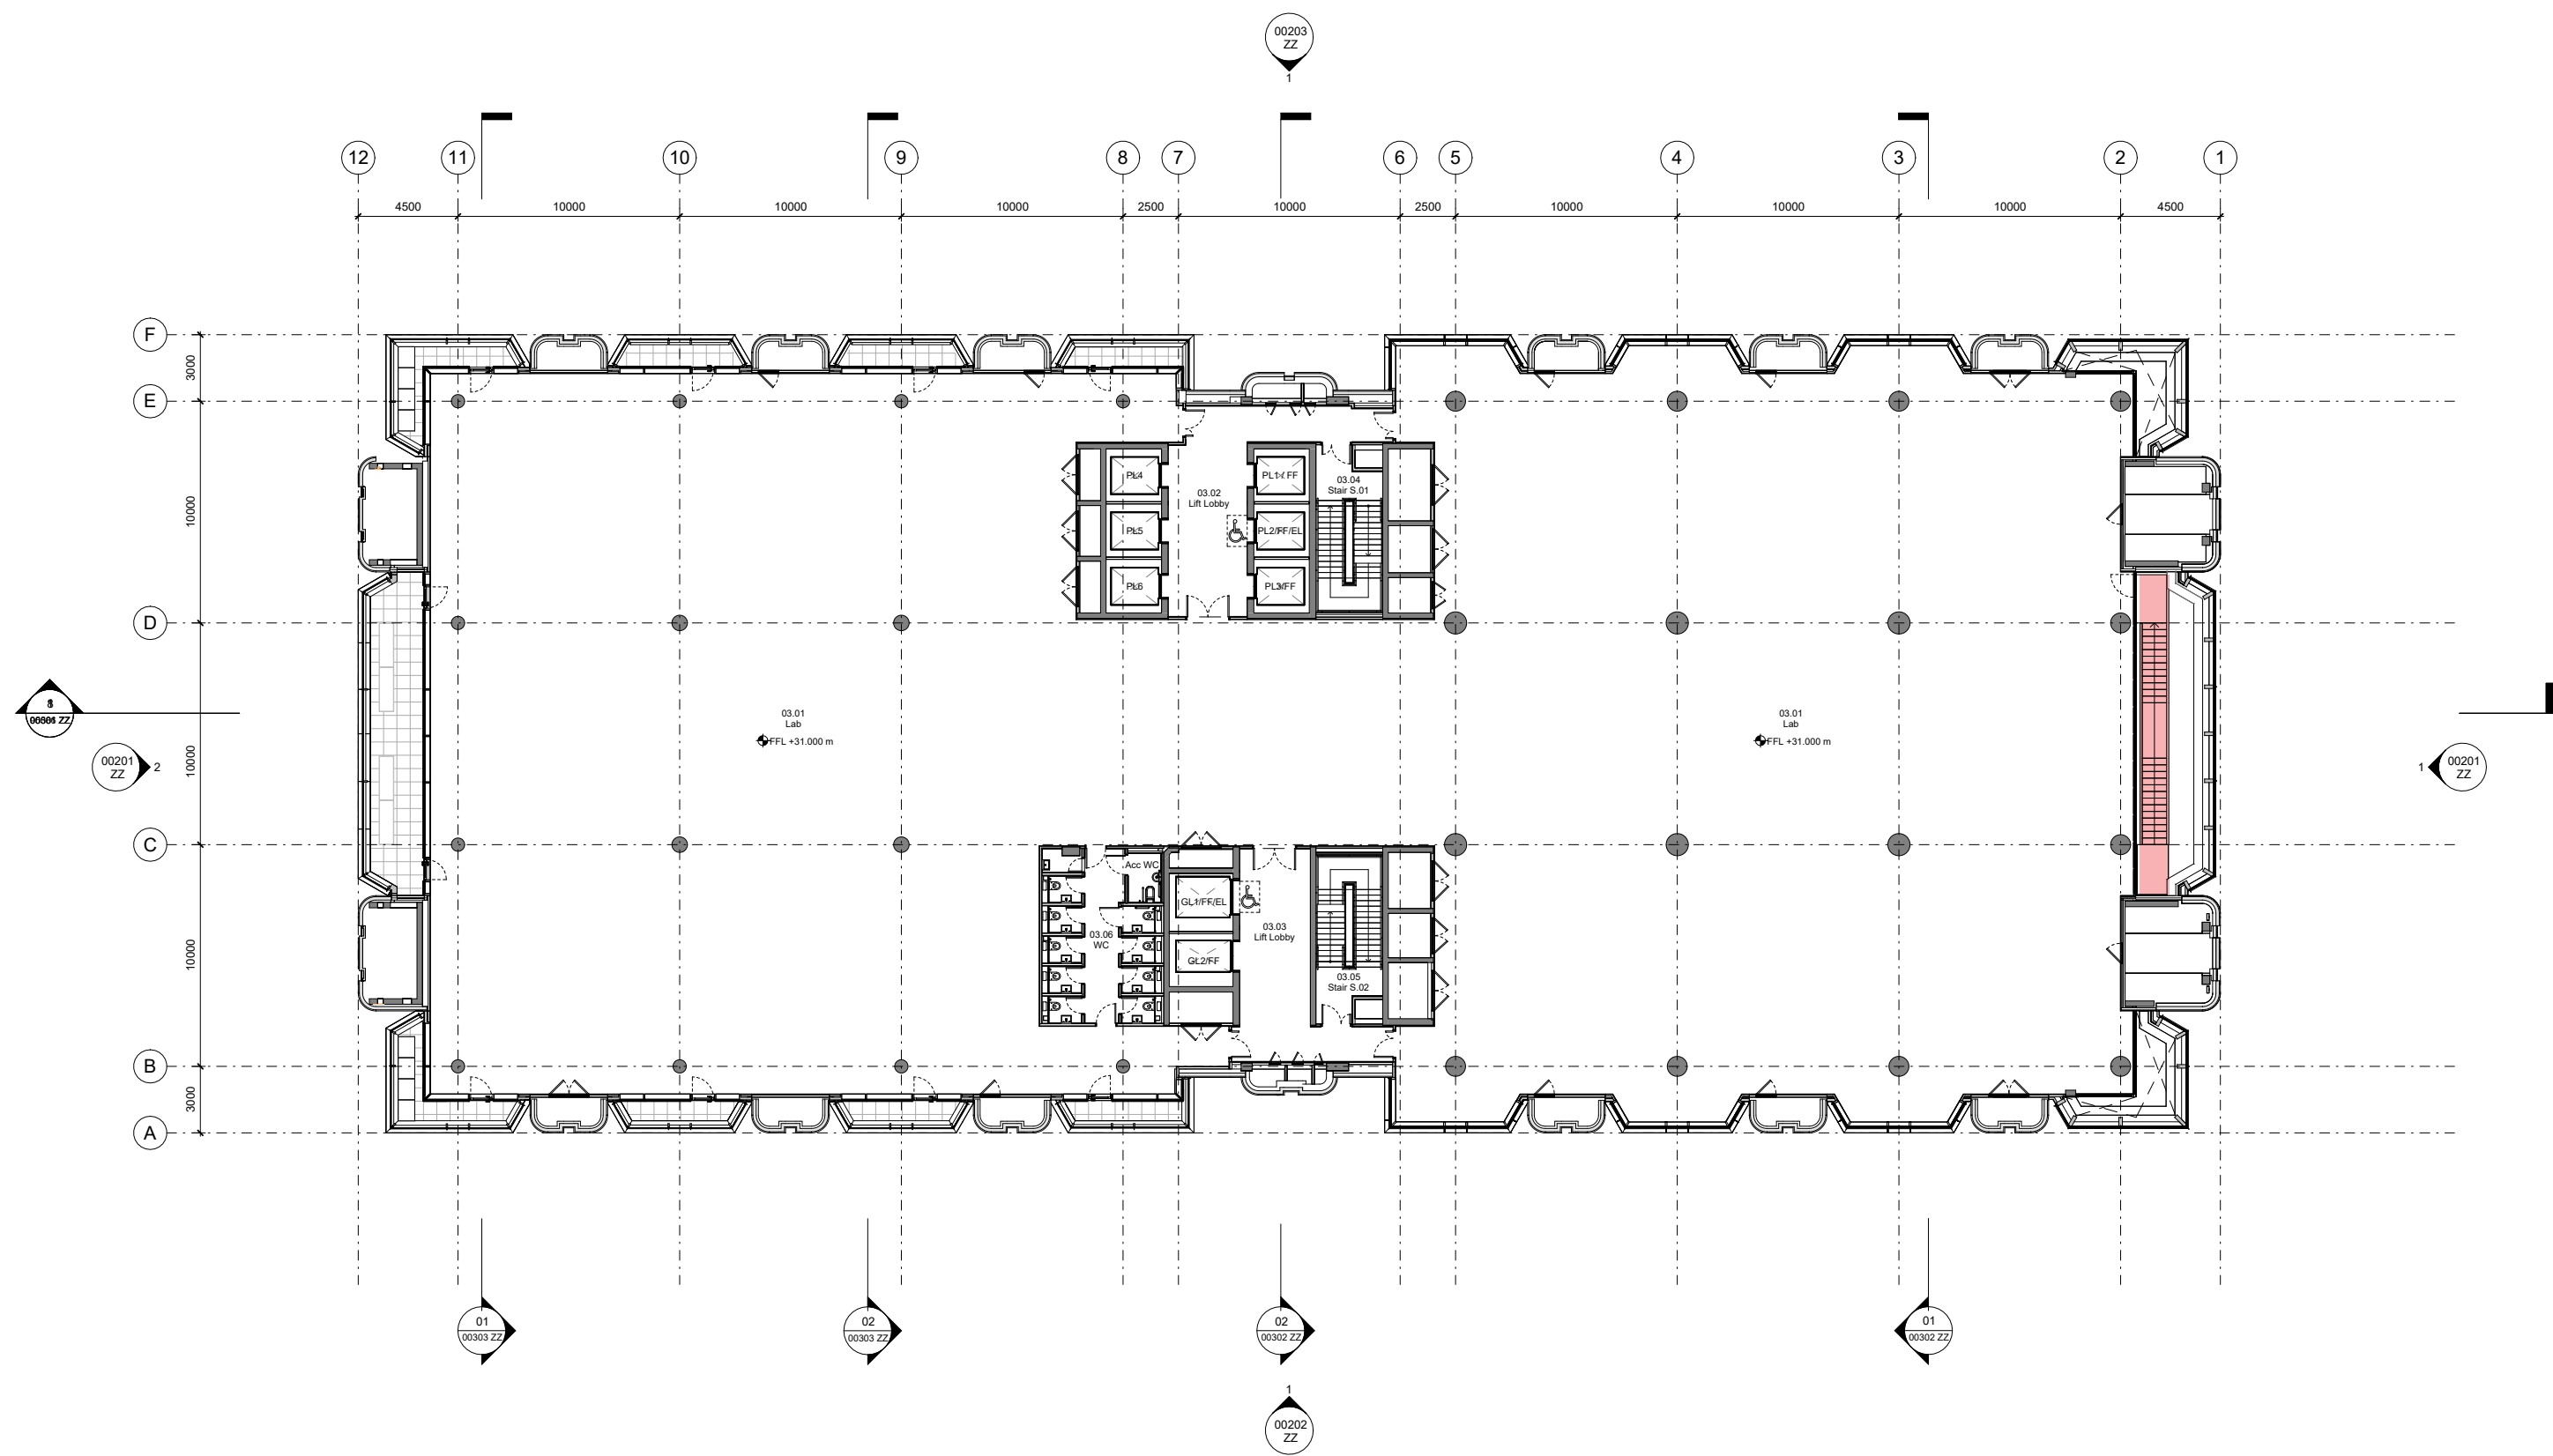

Belgrove House
4.0 Feature Staircase - Euston Road Main Entrance

