







Notes

Do not scale. All dimensions to be confirmed on site.
 Information contained in this drawing is the sole copyright of Hutchison Kivotos Architects Ltd. and is not to be reproduced without permission.

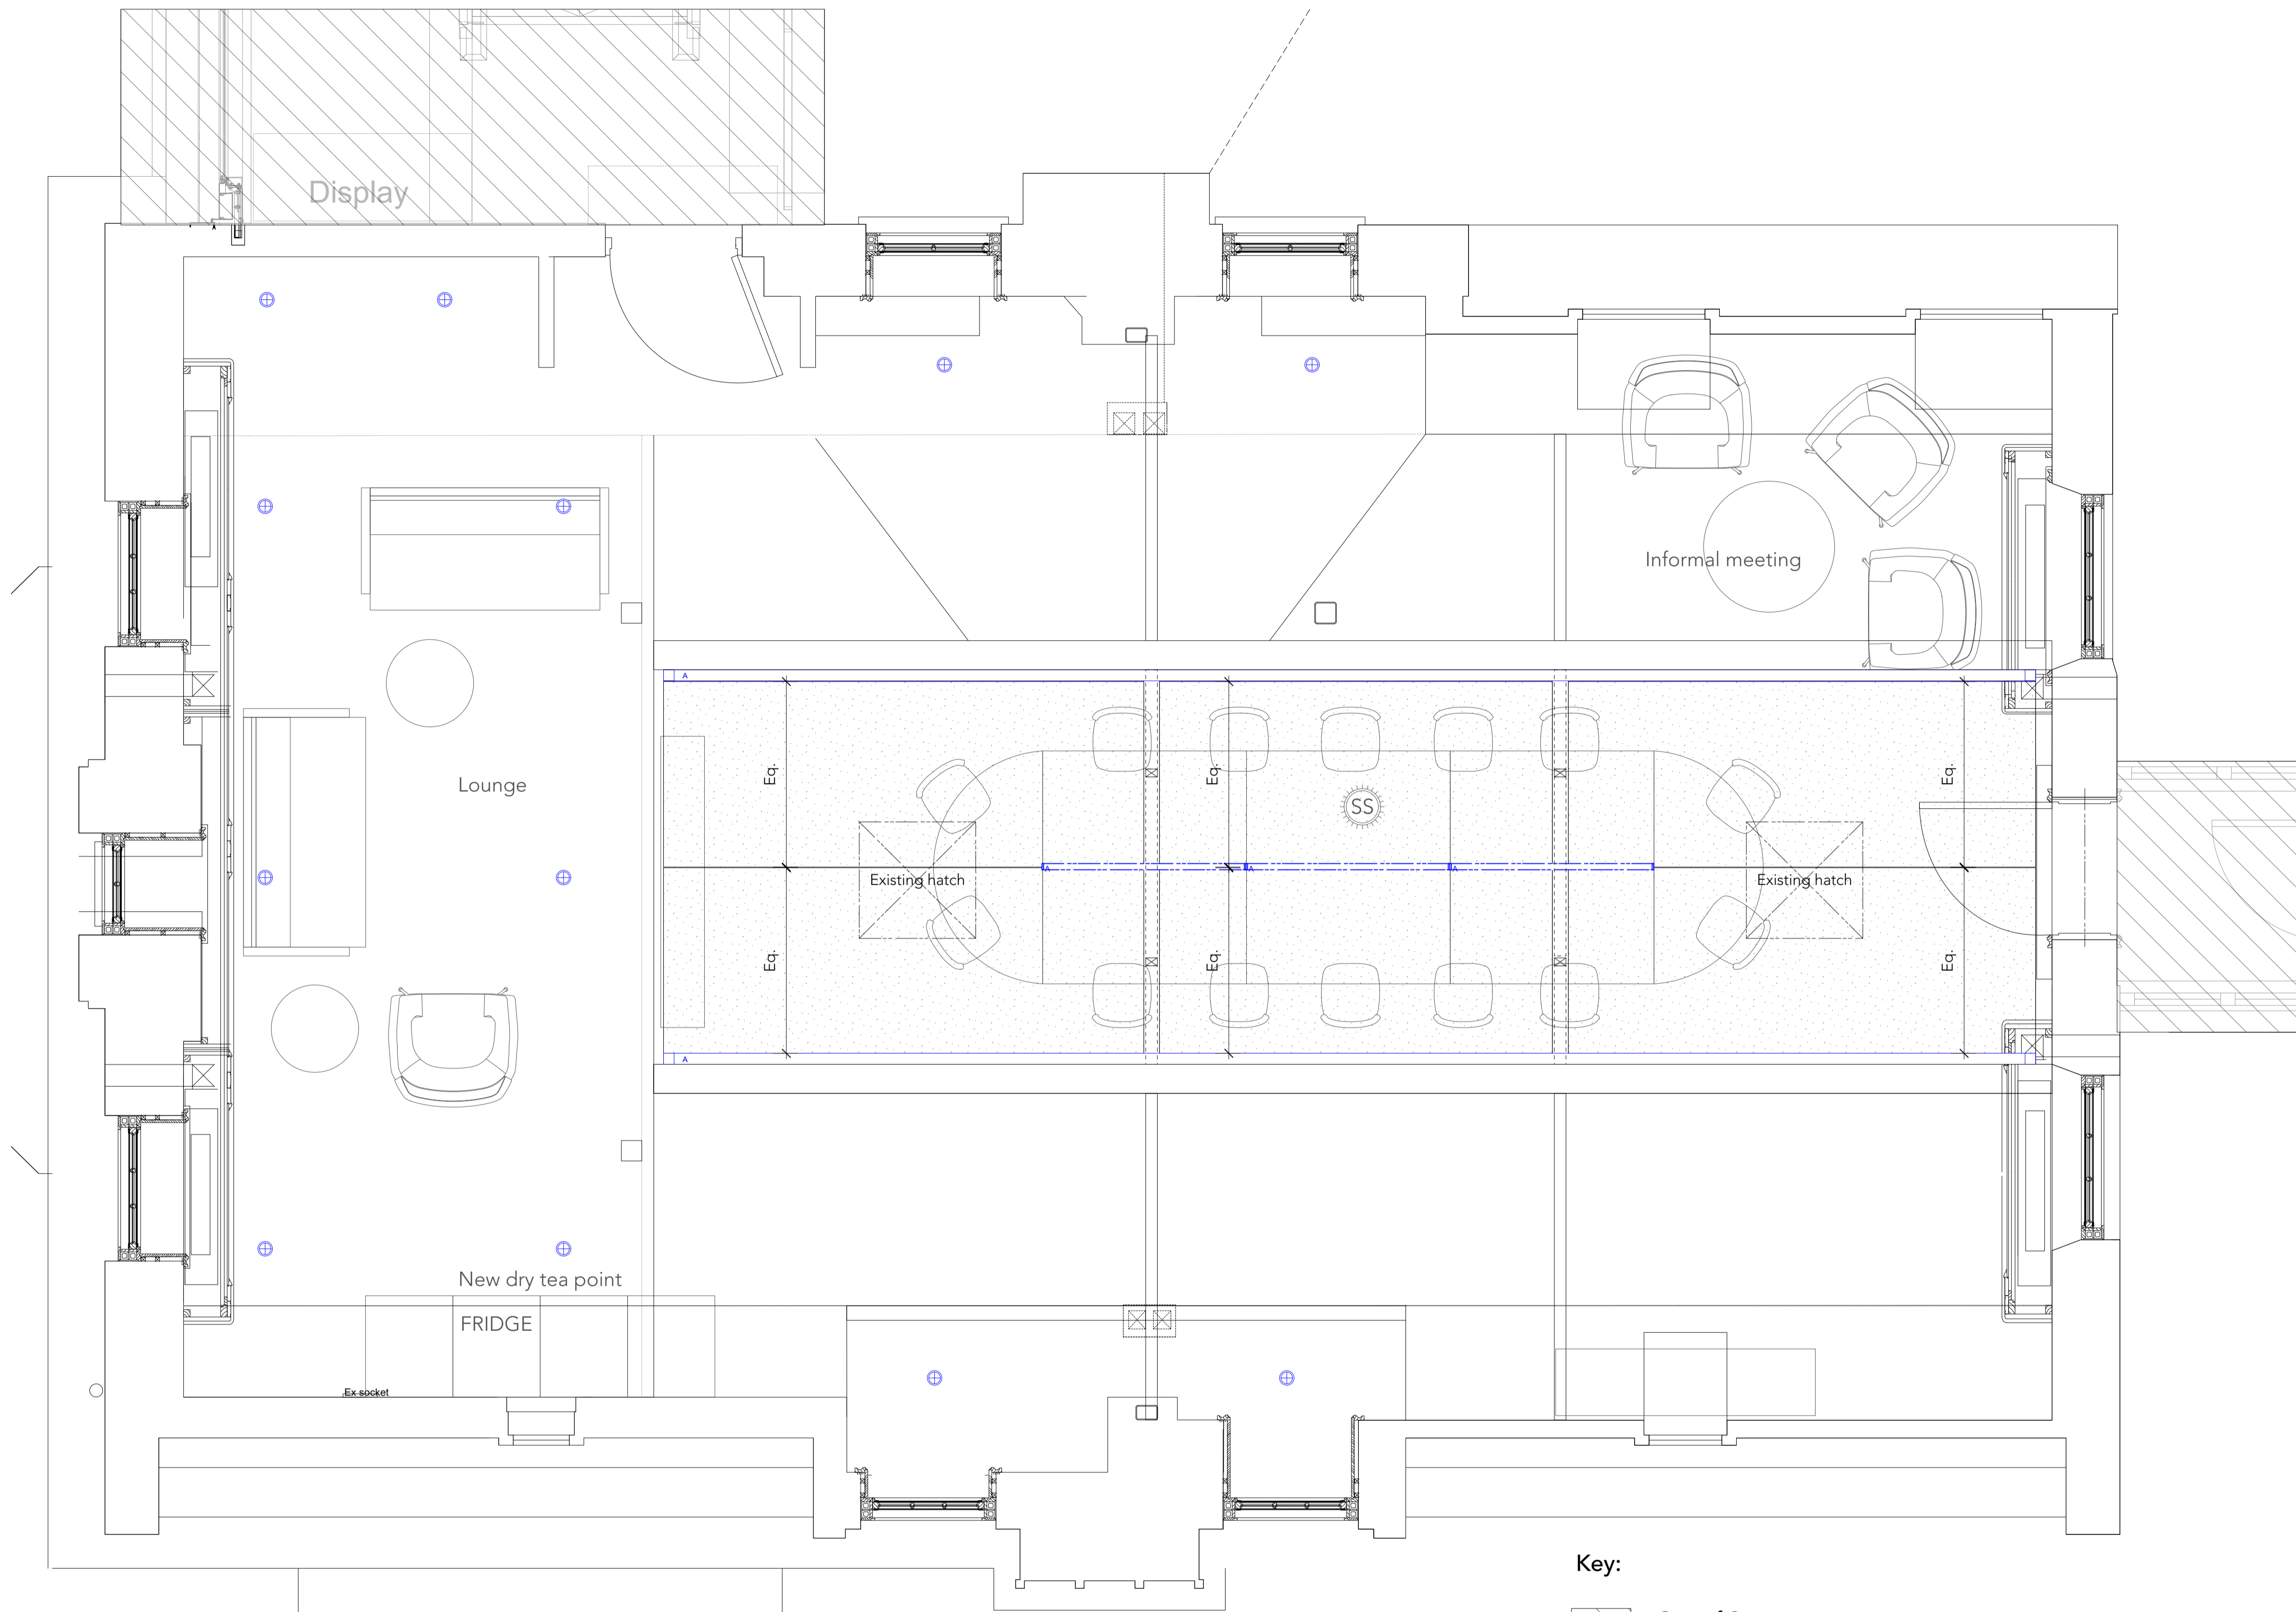


Key:

-  Out of Scope
-  New recessed Downlight
-  New surface mounted Linear
-  New suspended Linear
-  Acoustic ceiling panel to be wrapped in Maharam Metaphor 044 Wisteria

T1 For pricing 23.09.2024

Revisions

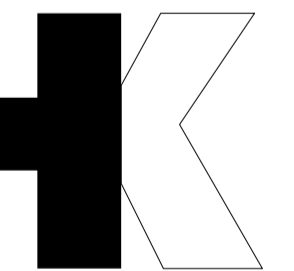

Hutchison Kivotos Architects 2 Whites Grounds London SE1 3LA
 020 7403 7323 email: info@hkarchitects.co.uk

TENDER		
Project	UNISON Centre Transformation Project	
Client	UNISON	
Drawing title	Proposed Ceiling Arrangement	
Scale 1:25 @ A1	Rev T1	Dwg. No.
Drawn by IT	Date Sept 24	434.GS.CA.03

1 Proposed Ceiling Arrangement GSG Room
 Scale: 1:25