


**Notes**

Do not scale. All dimensions to be confirmed on site.  
Information contained in this drawing is the sole copyright of Hutchison Kivotos Architects Ltd. and is not to be reproduced without permission.

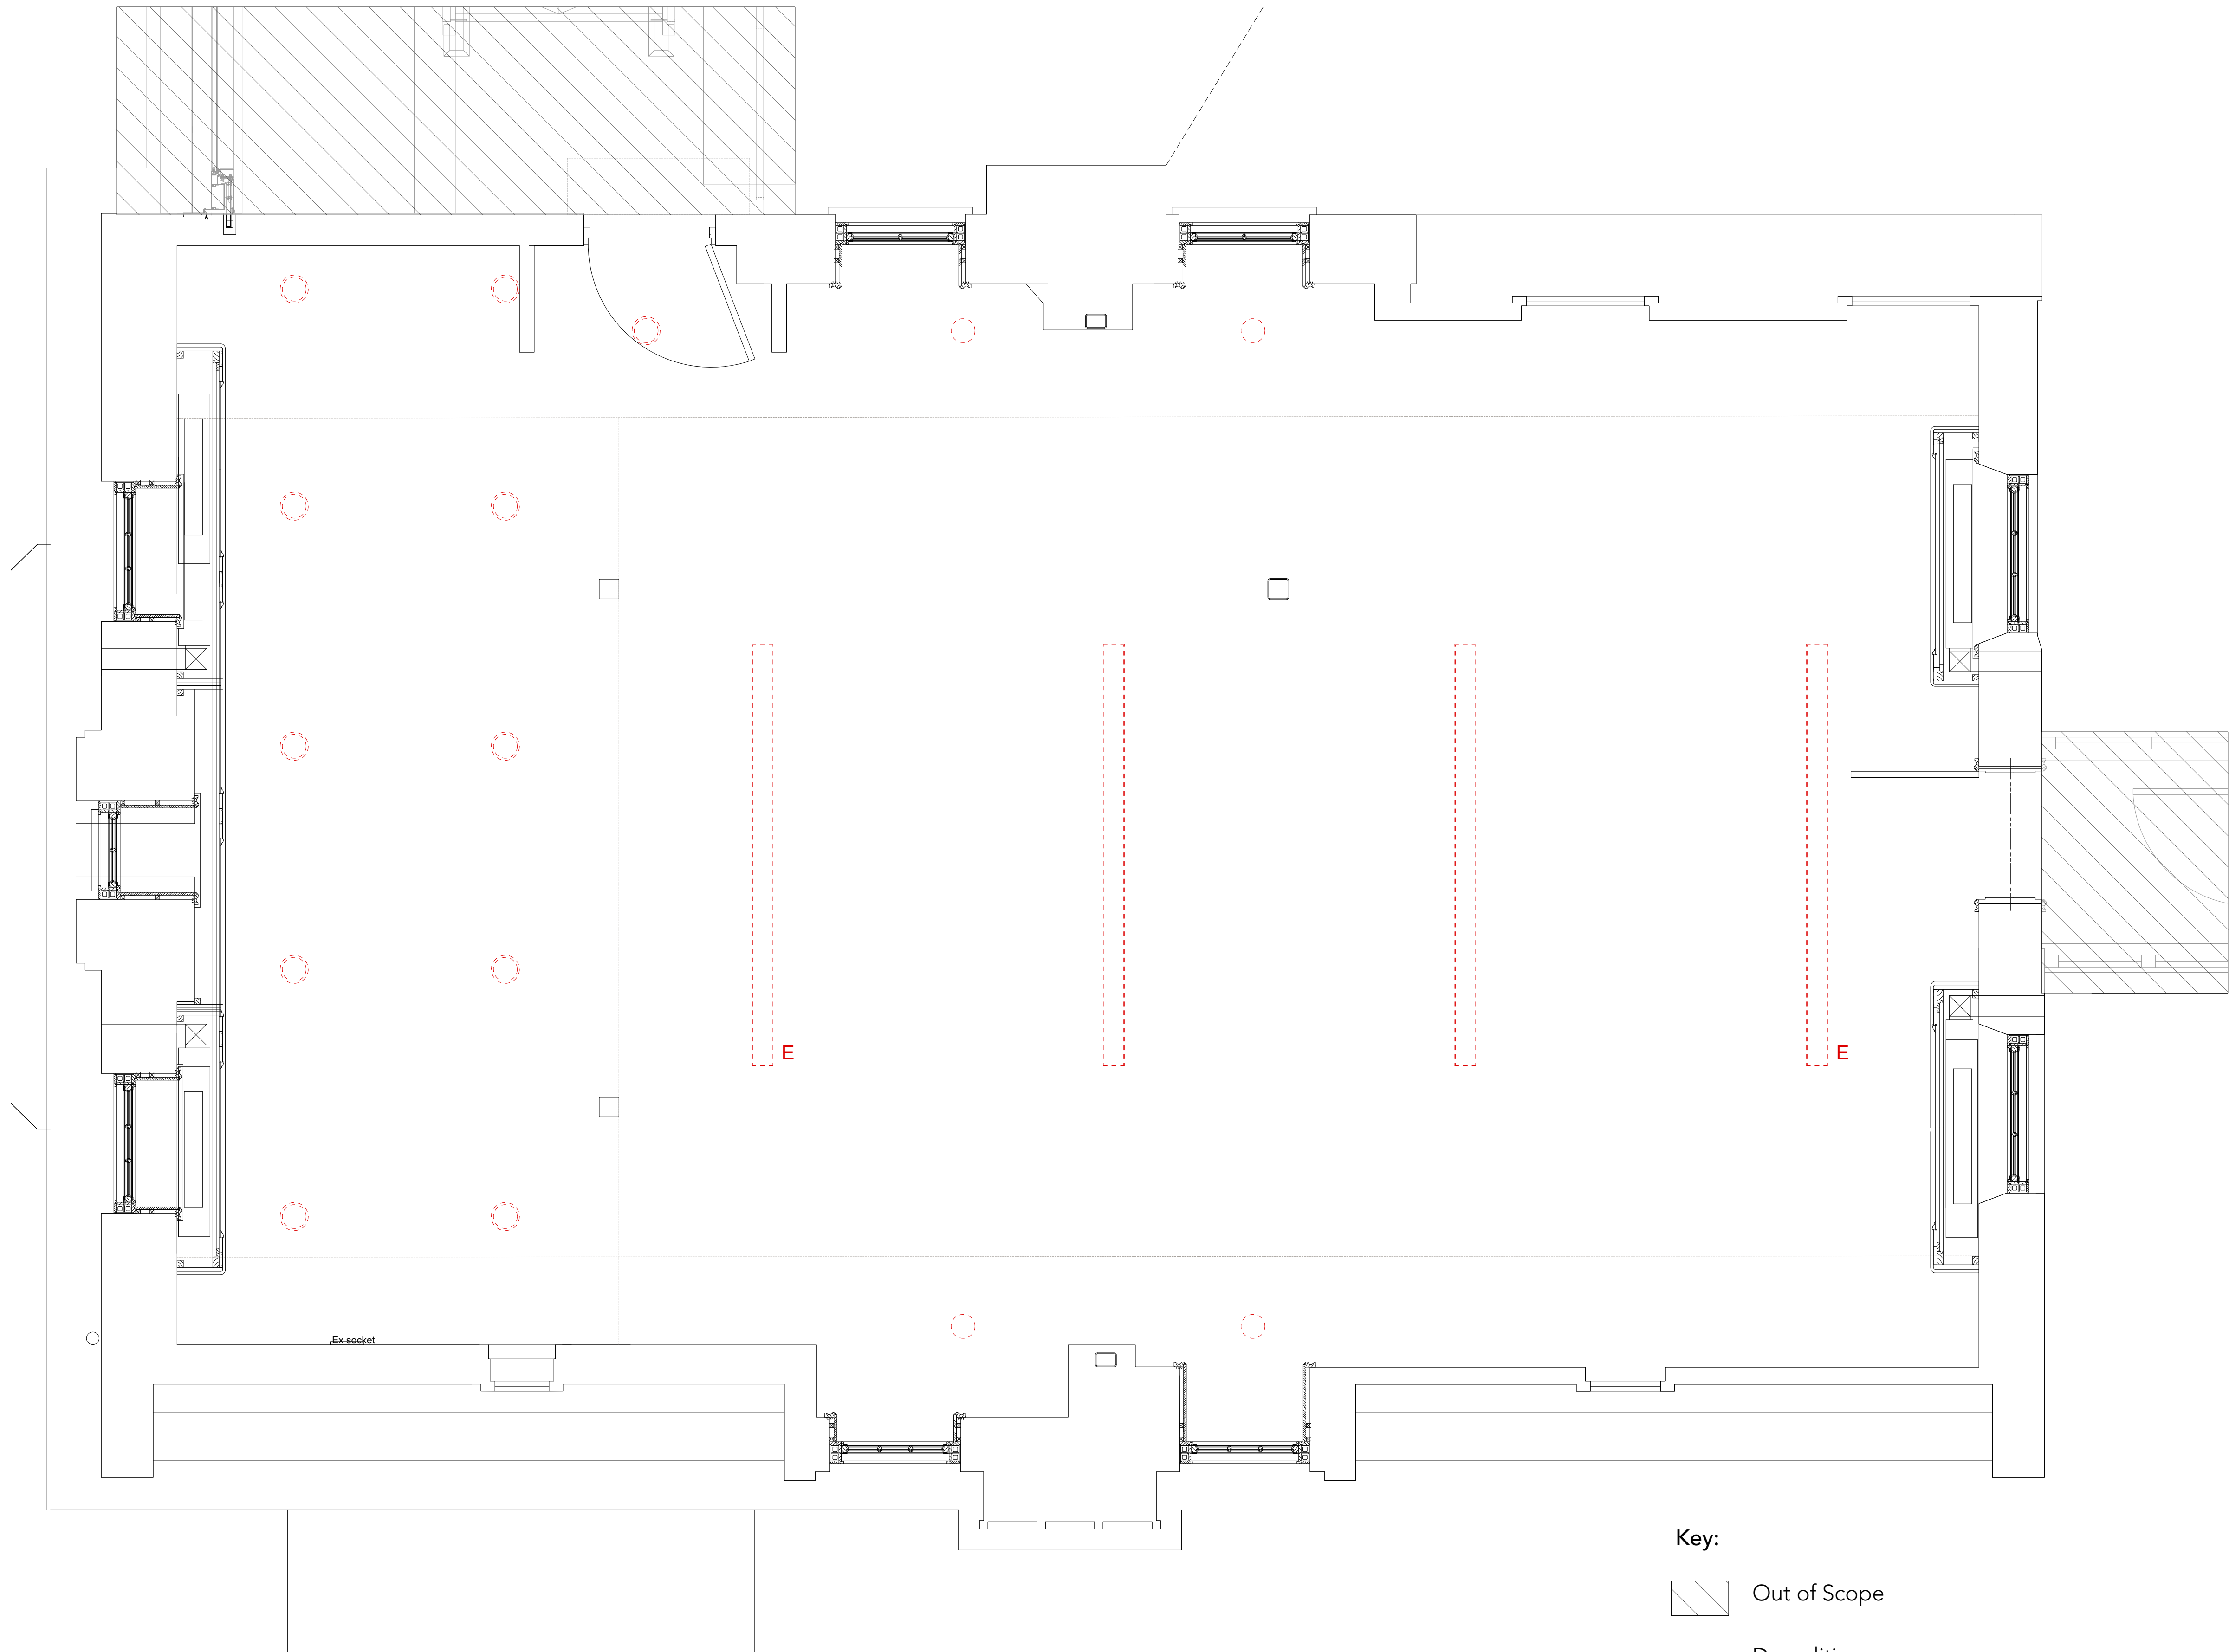

**Key:**


 Out of Scope

 Demolition

T1 For pricing

23.09.2024

**Revisions**

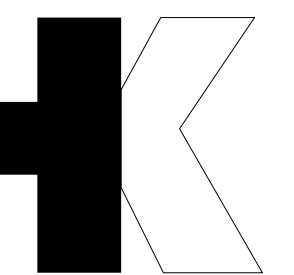

Hutchison Kivotos Architects 2 Whites Grounds London SE1 3LA  
020 7403 7323 email: info@hkarchitects.co.uk

<b>TENDER</b>		
Project UNISON Centre Transformation Project		
Client UNISON		
Drawing title Ceiling Demolition Plan		
Scale 1:25 @ A1	Rev T1	Dwg. No.
Drawn by IT	Date Sept 23	434.GS.DEC.03

1 Ceiling Demolition Plan  
Scale: 1:25