

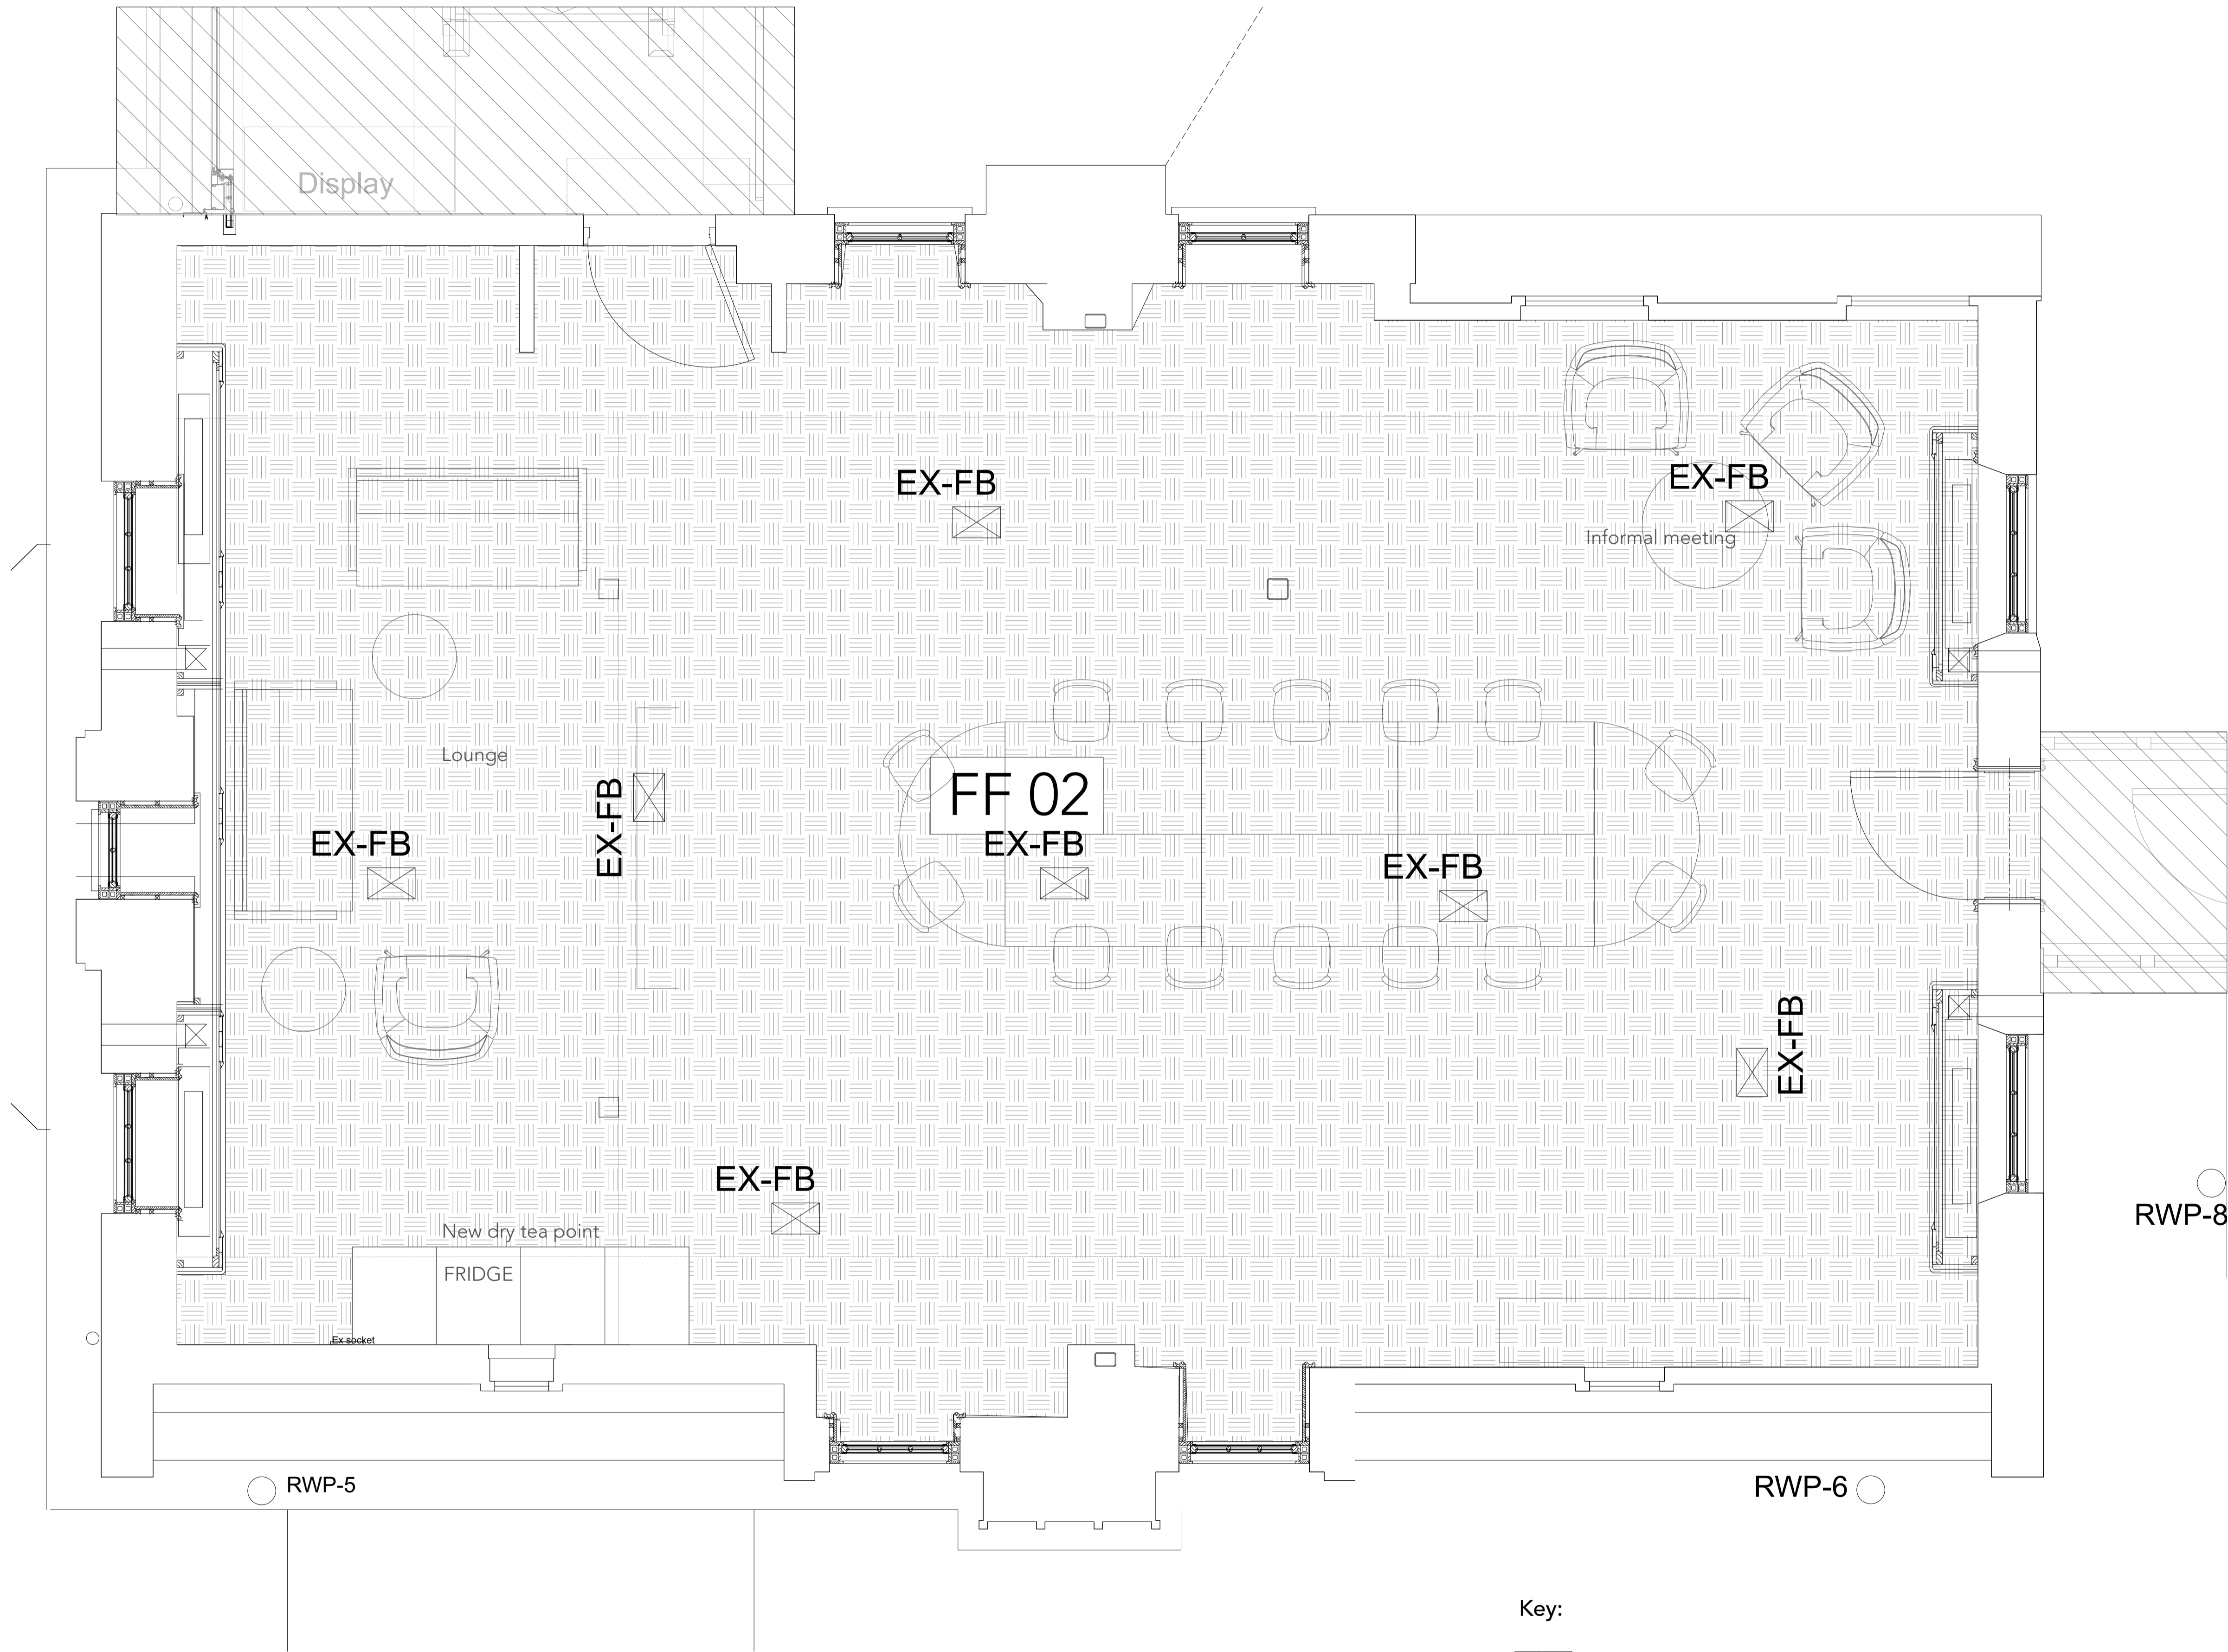
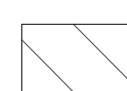


Notes
 Do not scale. All dimensions to be confirmed on site.
 Information contained in this drawing is the sole copyright of Hutchison Kivotos Architects Ltd. and is not to be reproduced without permission.

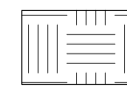

- Key:**
-  Out of Scope
 -  Carpet: Desso Solid AC73 1321-V B8 50x50

T1 For pricing 23.09.2024
Revisions

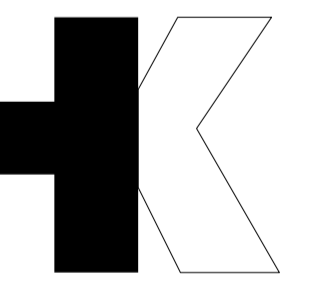

Hutchison Kivotos Architects 2 Whites Grounds London SE1 3LA
 020 7403 7323 email: info@hkarchitects.co.uk

TENDER		
Project		
UNISON Centre Transformation Project		
Client		
UNISON		
Drawing title		
Proposed Floor Arrangement		
Scale 1:25 @ A1	Rev T1	Dwg. No.
Drawn by IT	Date Sept '24	434.GS.FA.03

2 Proposed Floor Arrangement GSG Room
 Scale: 1:25