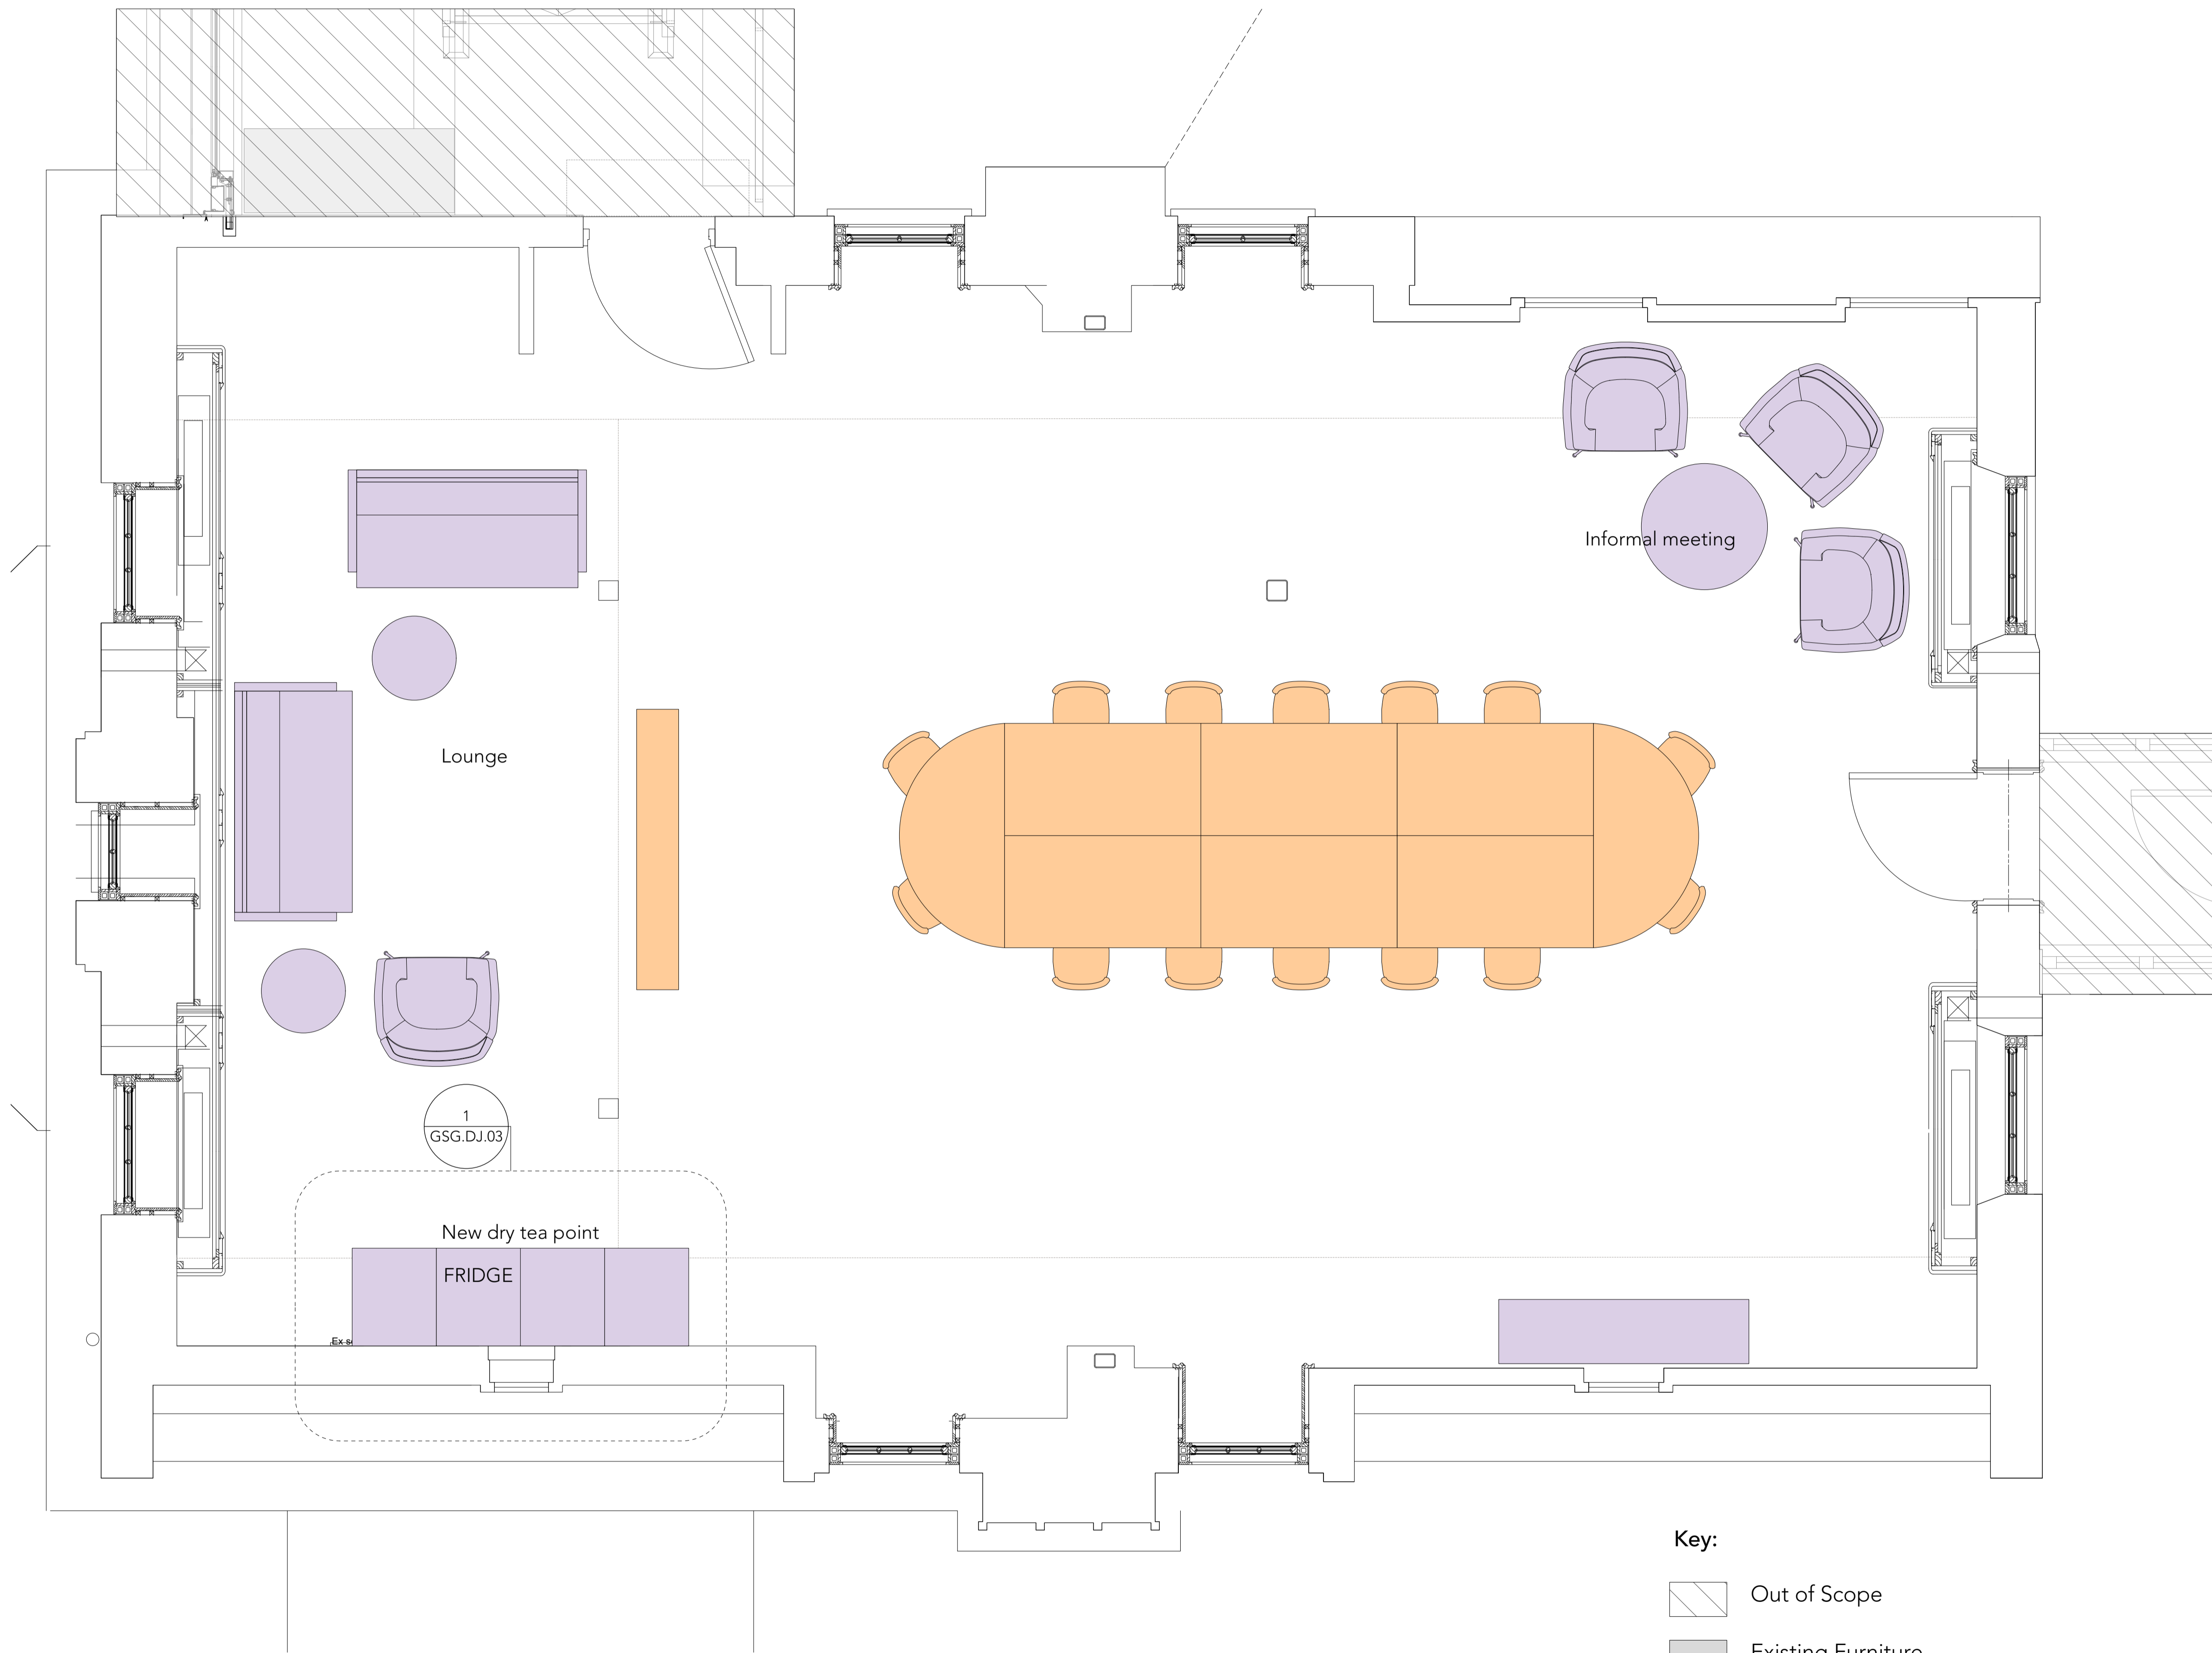


Notes

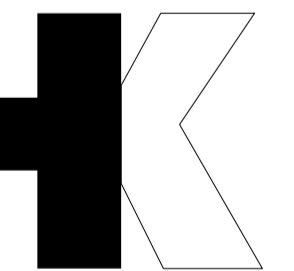
Do not scale. All dimensions to be confirmed on site.
Information contained in this drawing is the sole copyright of Hutchison Kivotos Architects Ltd. and is not to be reproduced without permission.



T1 For pricing

23.09.2024

Revisions

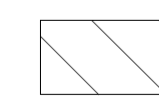
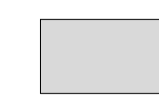

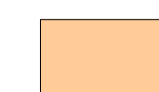


Hutchison Kivotos Architects 2 Whites Grounds London SE1 3LA
020 7403 7323 email: info@hkarchitects.co.uk

TENDER		
Project		
UNISON Centre Transformation Project		
Client		
UNISON		
Drawing title		
Proposed General Arrangement		
Scale 1:25 @ A1	Rev T1	Dwg. No.
Drawn by IT	Date Sept 24	434.GS.GA.03

1 Proposed Furniture GSG Room
Scale: 1:25

Key:

-  Out of Scope
-  Existing Furniture
-  New Furniture
-  New Unison Procured Furniture