


Notes


Do not scale. All dimensions to be confirmed on site.
Information contained in this drawing is the sole copyright of Hutchison Kivotos Architects Ltd. and is not to be reproduced without permission.

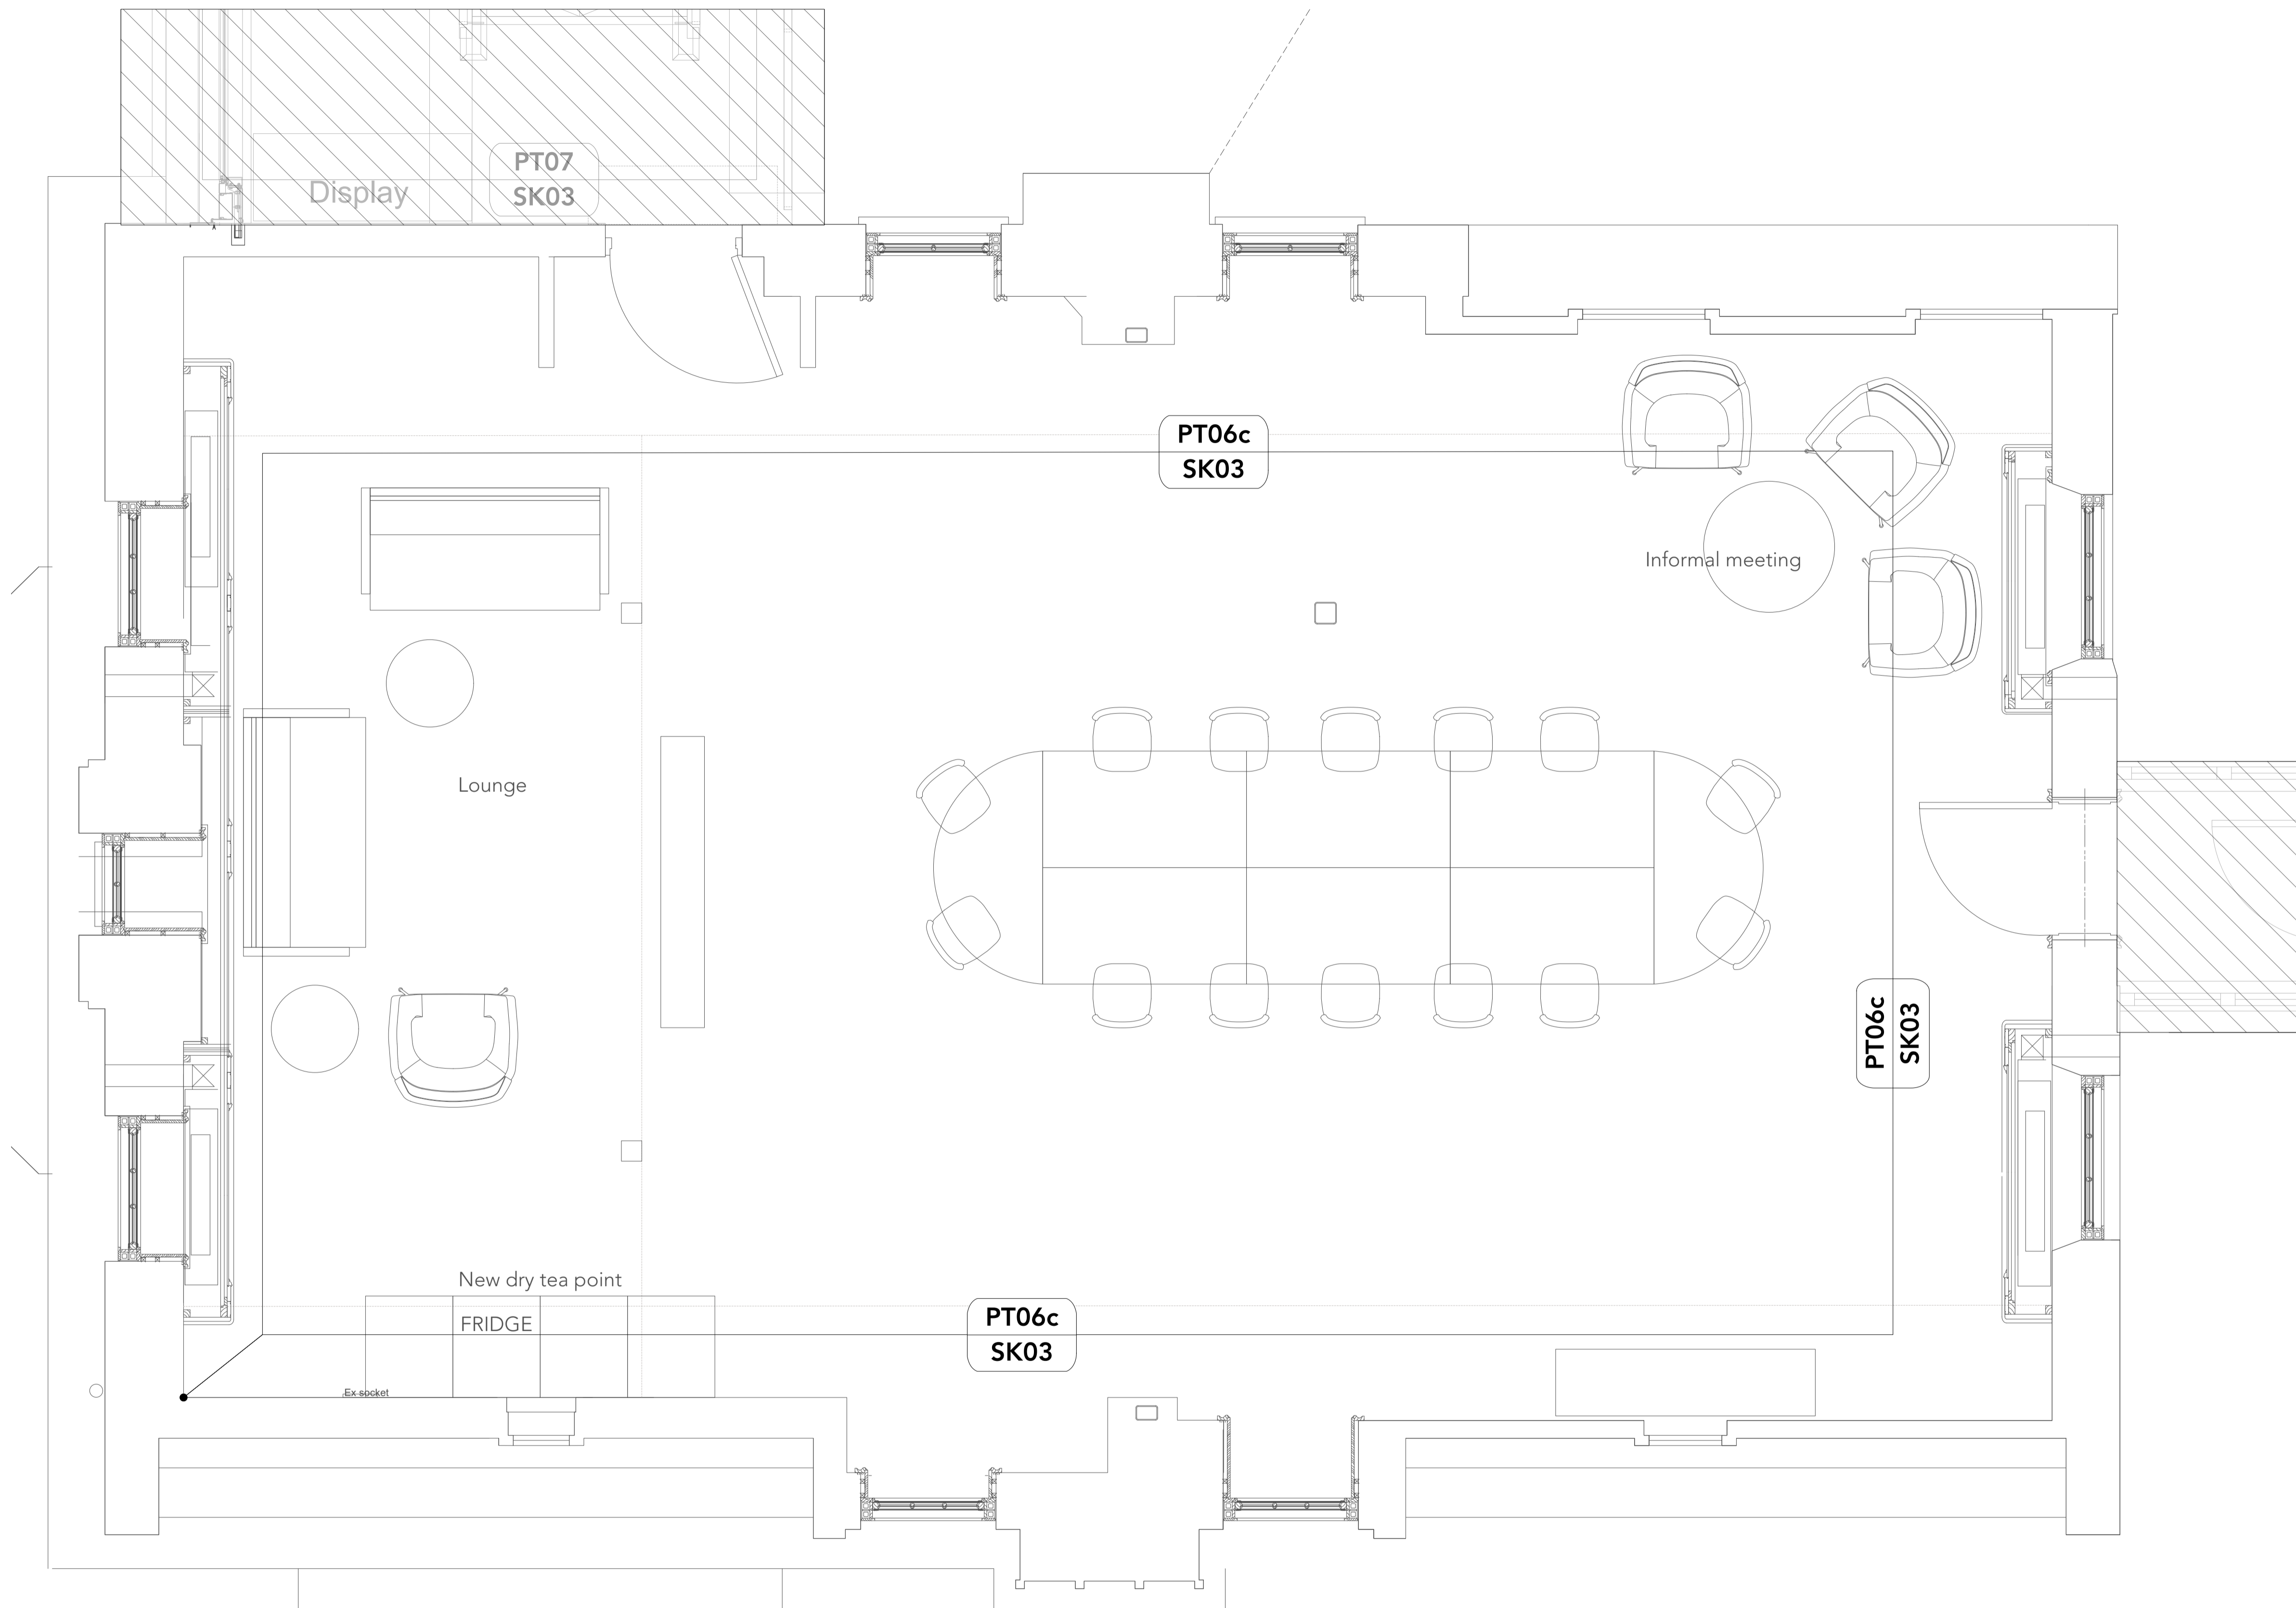

T1 For pricing 23.09.2024

Revisions

Rev	Description	Date

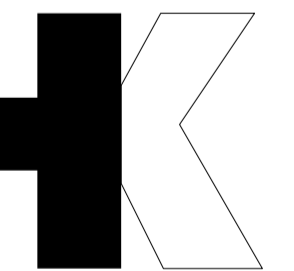


Hutchison Kivotos Architects 2 Whites Grounds London SE1 3LA
020 7403 7323 email: info@hkarchitects.co.uk

TENDER		
Project		
UNISON Centre Transformation Project		
Client		
UNISON		
Drawing title		
Proposed Wall Finishes Arrangement		
Scale 1:25 @ A1	Rev T1	Dwg. No.
Drawn by IT	Date Sept 25	434.GS.WF.03

1 Proposed Wall Finishes Arrangement
Scale: 1:25

Key:
All woodwork to be painted
ICI Dulux Oilbased Eggshell, 50RB35067

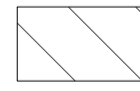- Key:**
-  Out of Scope
 - PT06c Existing Paint Colour ICI Dulux Vinyl Matt Emulsion
Colour 50RB73/024 (Lilac)
 - SK03 ICI Dulux Oilbased Eggshell, 50RB35067