


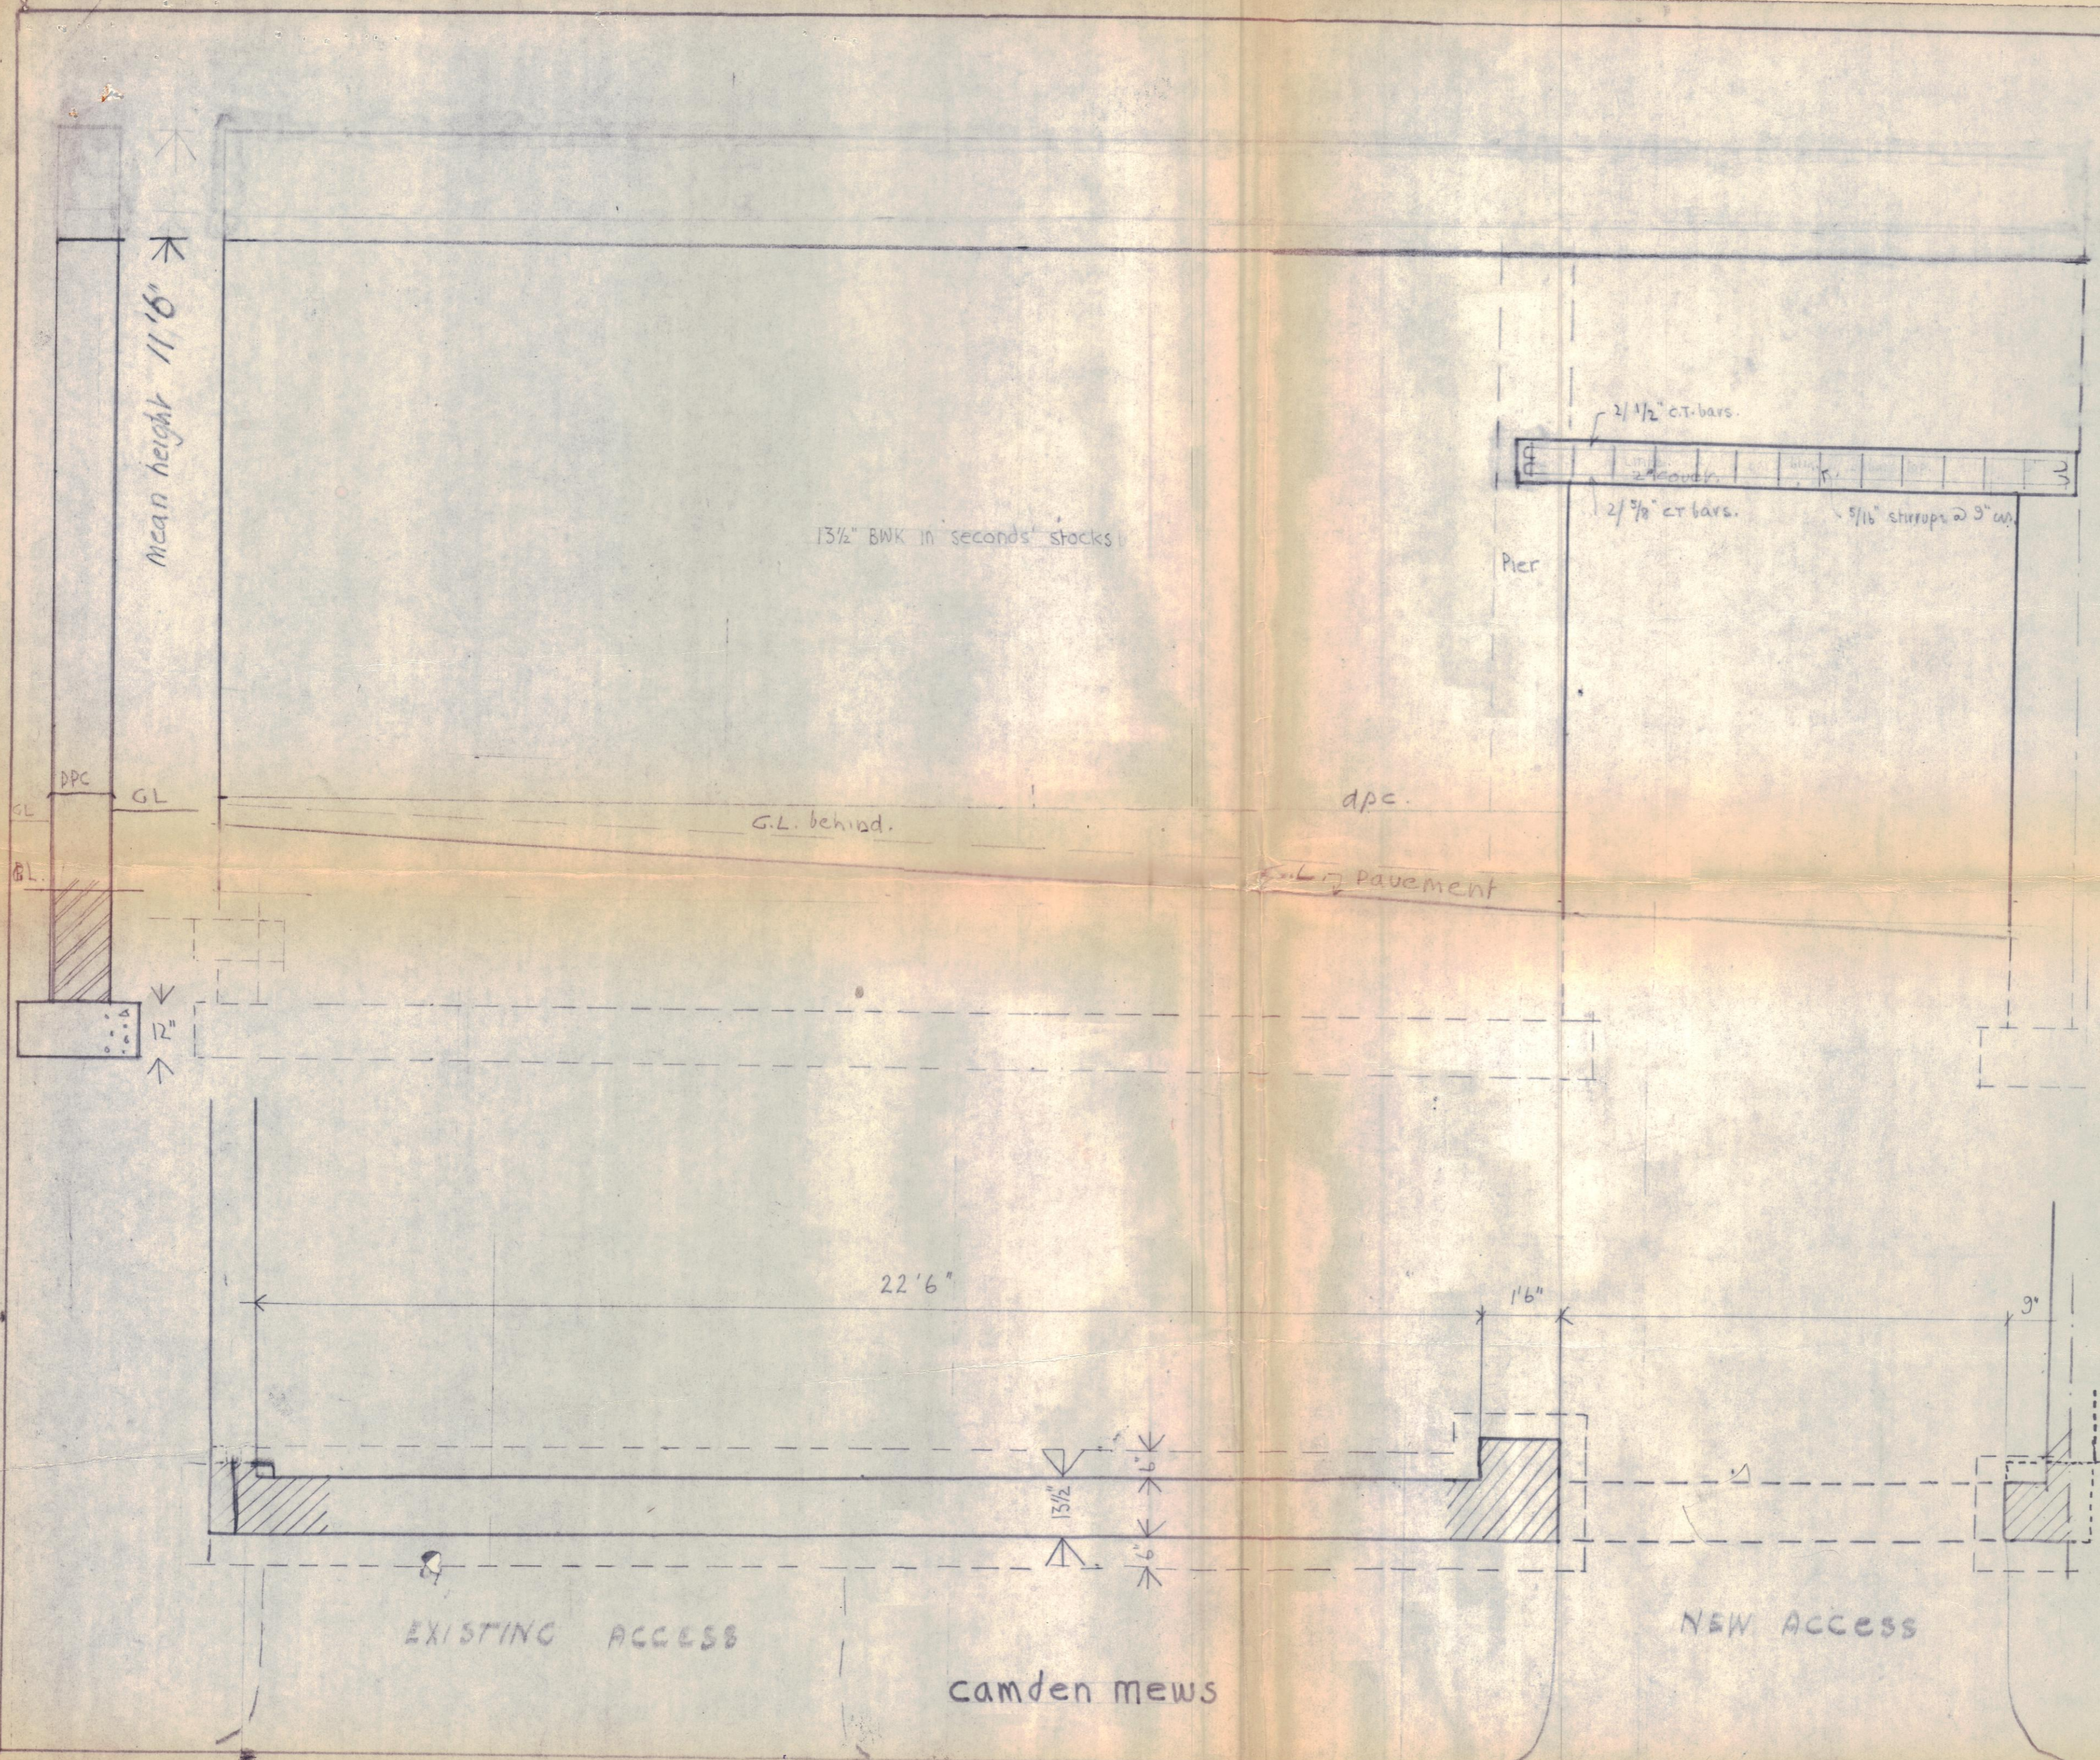
DAVID WOOTTON
 3 CAMDEN SQ, NW1

DATE : 3 JULY 1969
 SCALE 1/2" = 1 FOOT.

← CAMDEN MEWS →

NOTE: PLANNING PERMISSION IS SOUGHT FOR THE AREA MARKED 

CTP/H13/1/A/1360



CTP/H13/1 /A /7360

job **6 Camden Mews**
 drg ref **9**
 scale
 date **24.8.65**

Georgia Wolton
 AA Dipl ARIBA
 3 Gloucester Gate London NW1
 Wellbeck 6294