


LOCATION PLAN  
1:2500

POND STREET ELEVATION (NORTH)

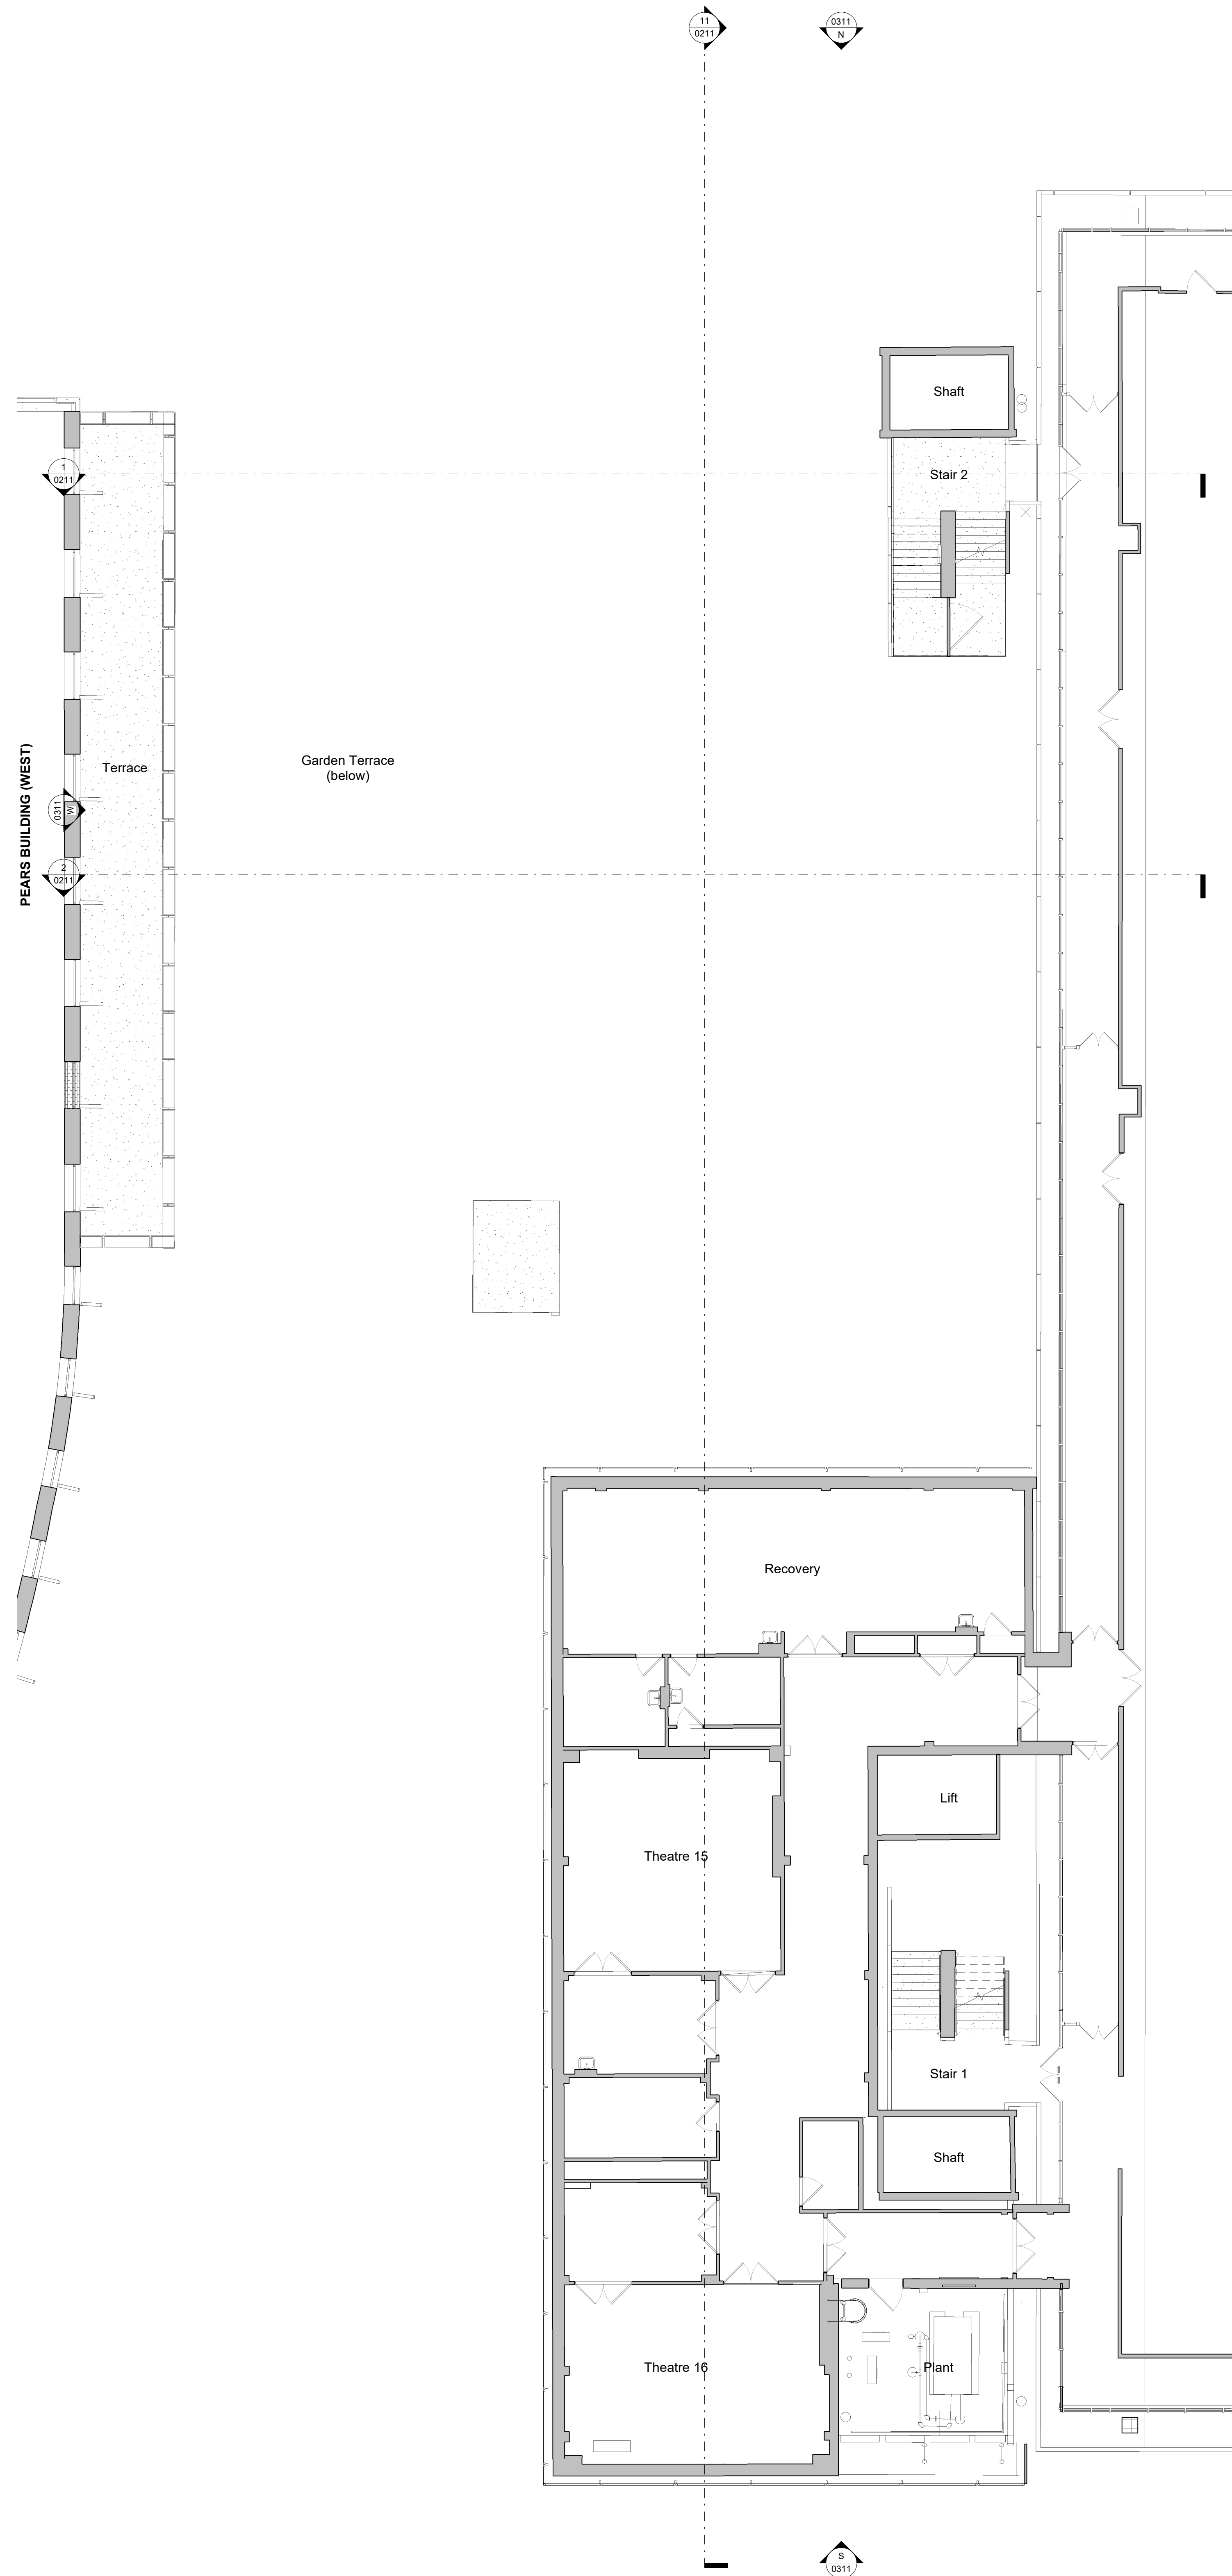


ROWLAND HILL STREET ELEVATION (SOUTH)

PLEASE NOTE  
FOR CONSTRUCTION PURPOSES USE ONLY FIGURED DIMENSIONS. THIS DRAWING MUST ALWAYS BE READ IN CONNECTION WITH ALL RELEVANT PROJECT DETAILS. ALL DIMENSIONS MUST BE BASED ON THE DRAWING TO WHICH THEY REFER. REFER TO THE DRAWING FOR THE ARCHITECT OR CONTRACT ADMINISTRATOR.

Revision  
P01 2024.03.16 NBS RIBA Stage 3 - Planning Issue

1:100

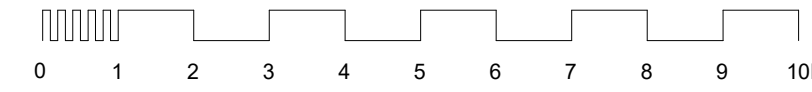

Drawing HTE - Plan - Existing - L03(G) (Third Floor)	Issue # As Indicated
Project Name Hybrid Theatre Extension RFL Property Services	Purpose of Issue
Job Reference 02822 0113	Status / Revision SB P01

**HMY**  
HadiMcComack Young LLP Chartered Architects  
Office 10 Tisbury Walk & Court  
York YO1 1JF  
T 01832 515 315 www.hmy.co.uk