



11 EXISTING - Section 11 - Long Section Through Access Road
1 : 100

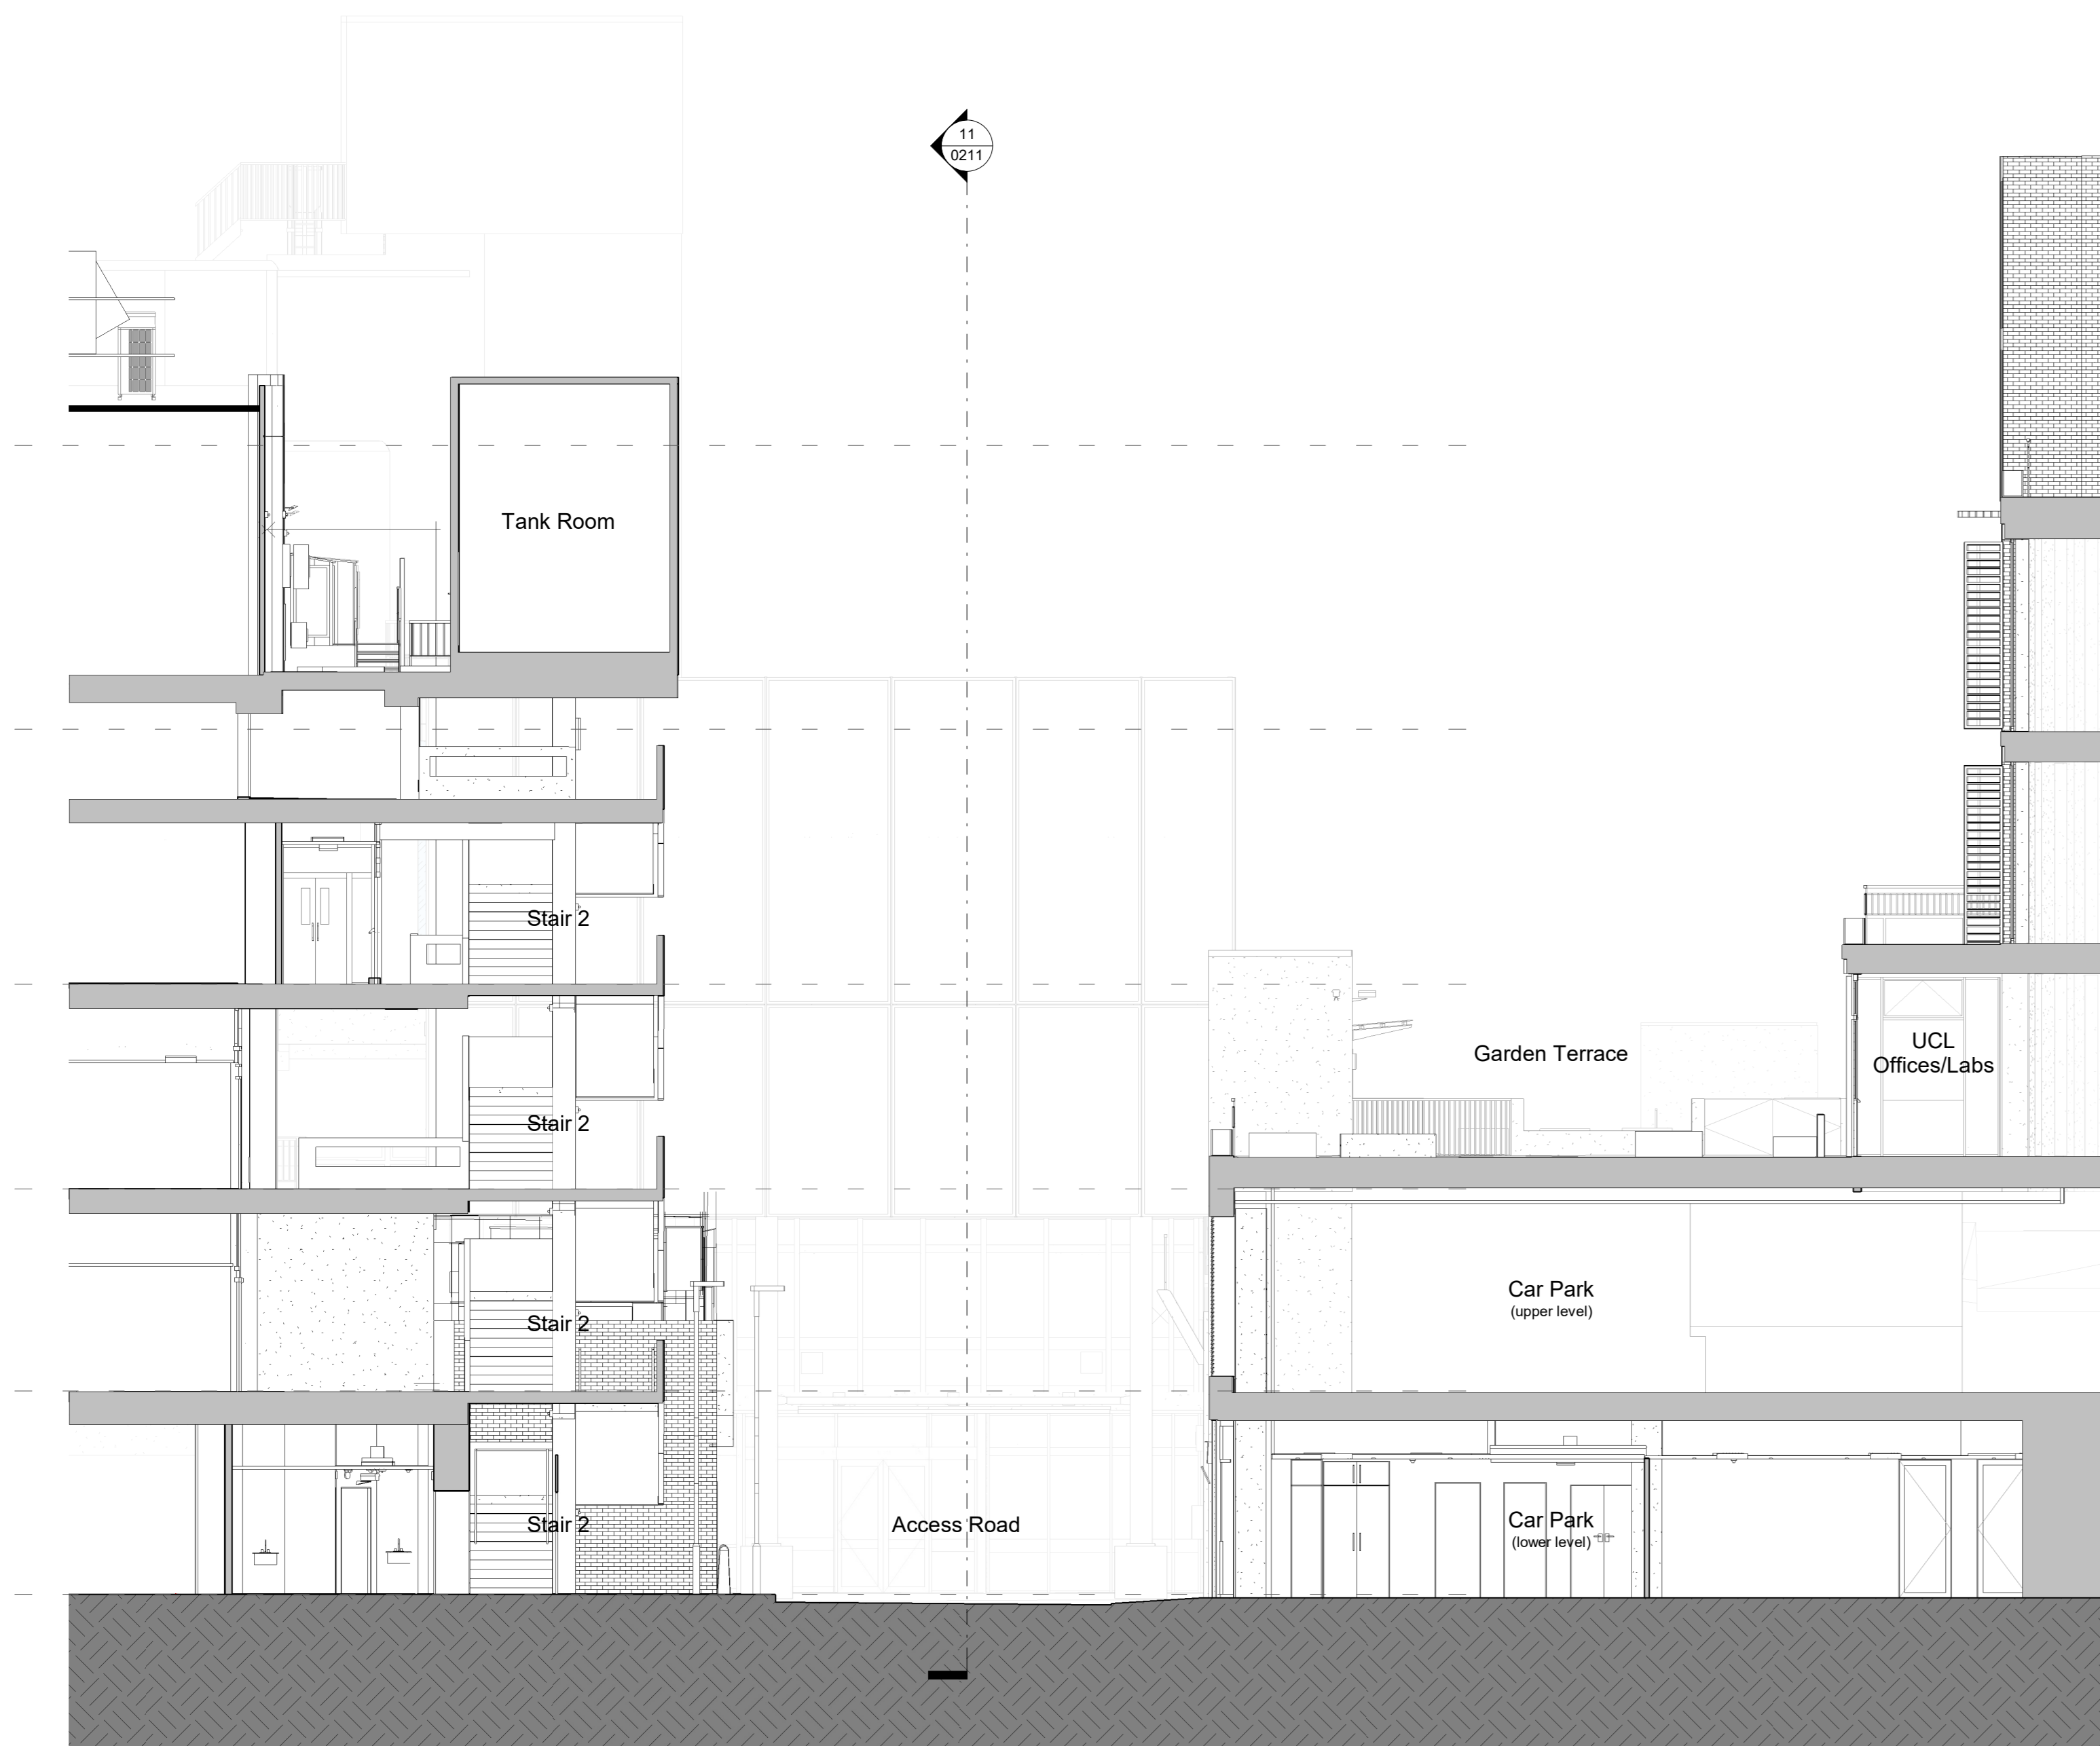

1 EXISTING - Section 01 - Cross-Section Through Stair 2
1 : 100

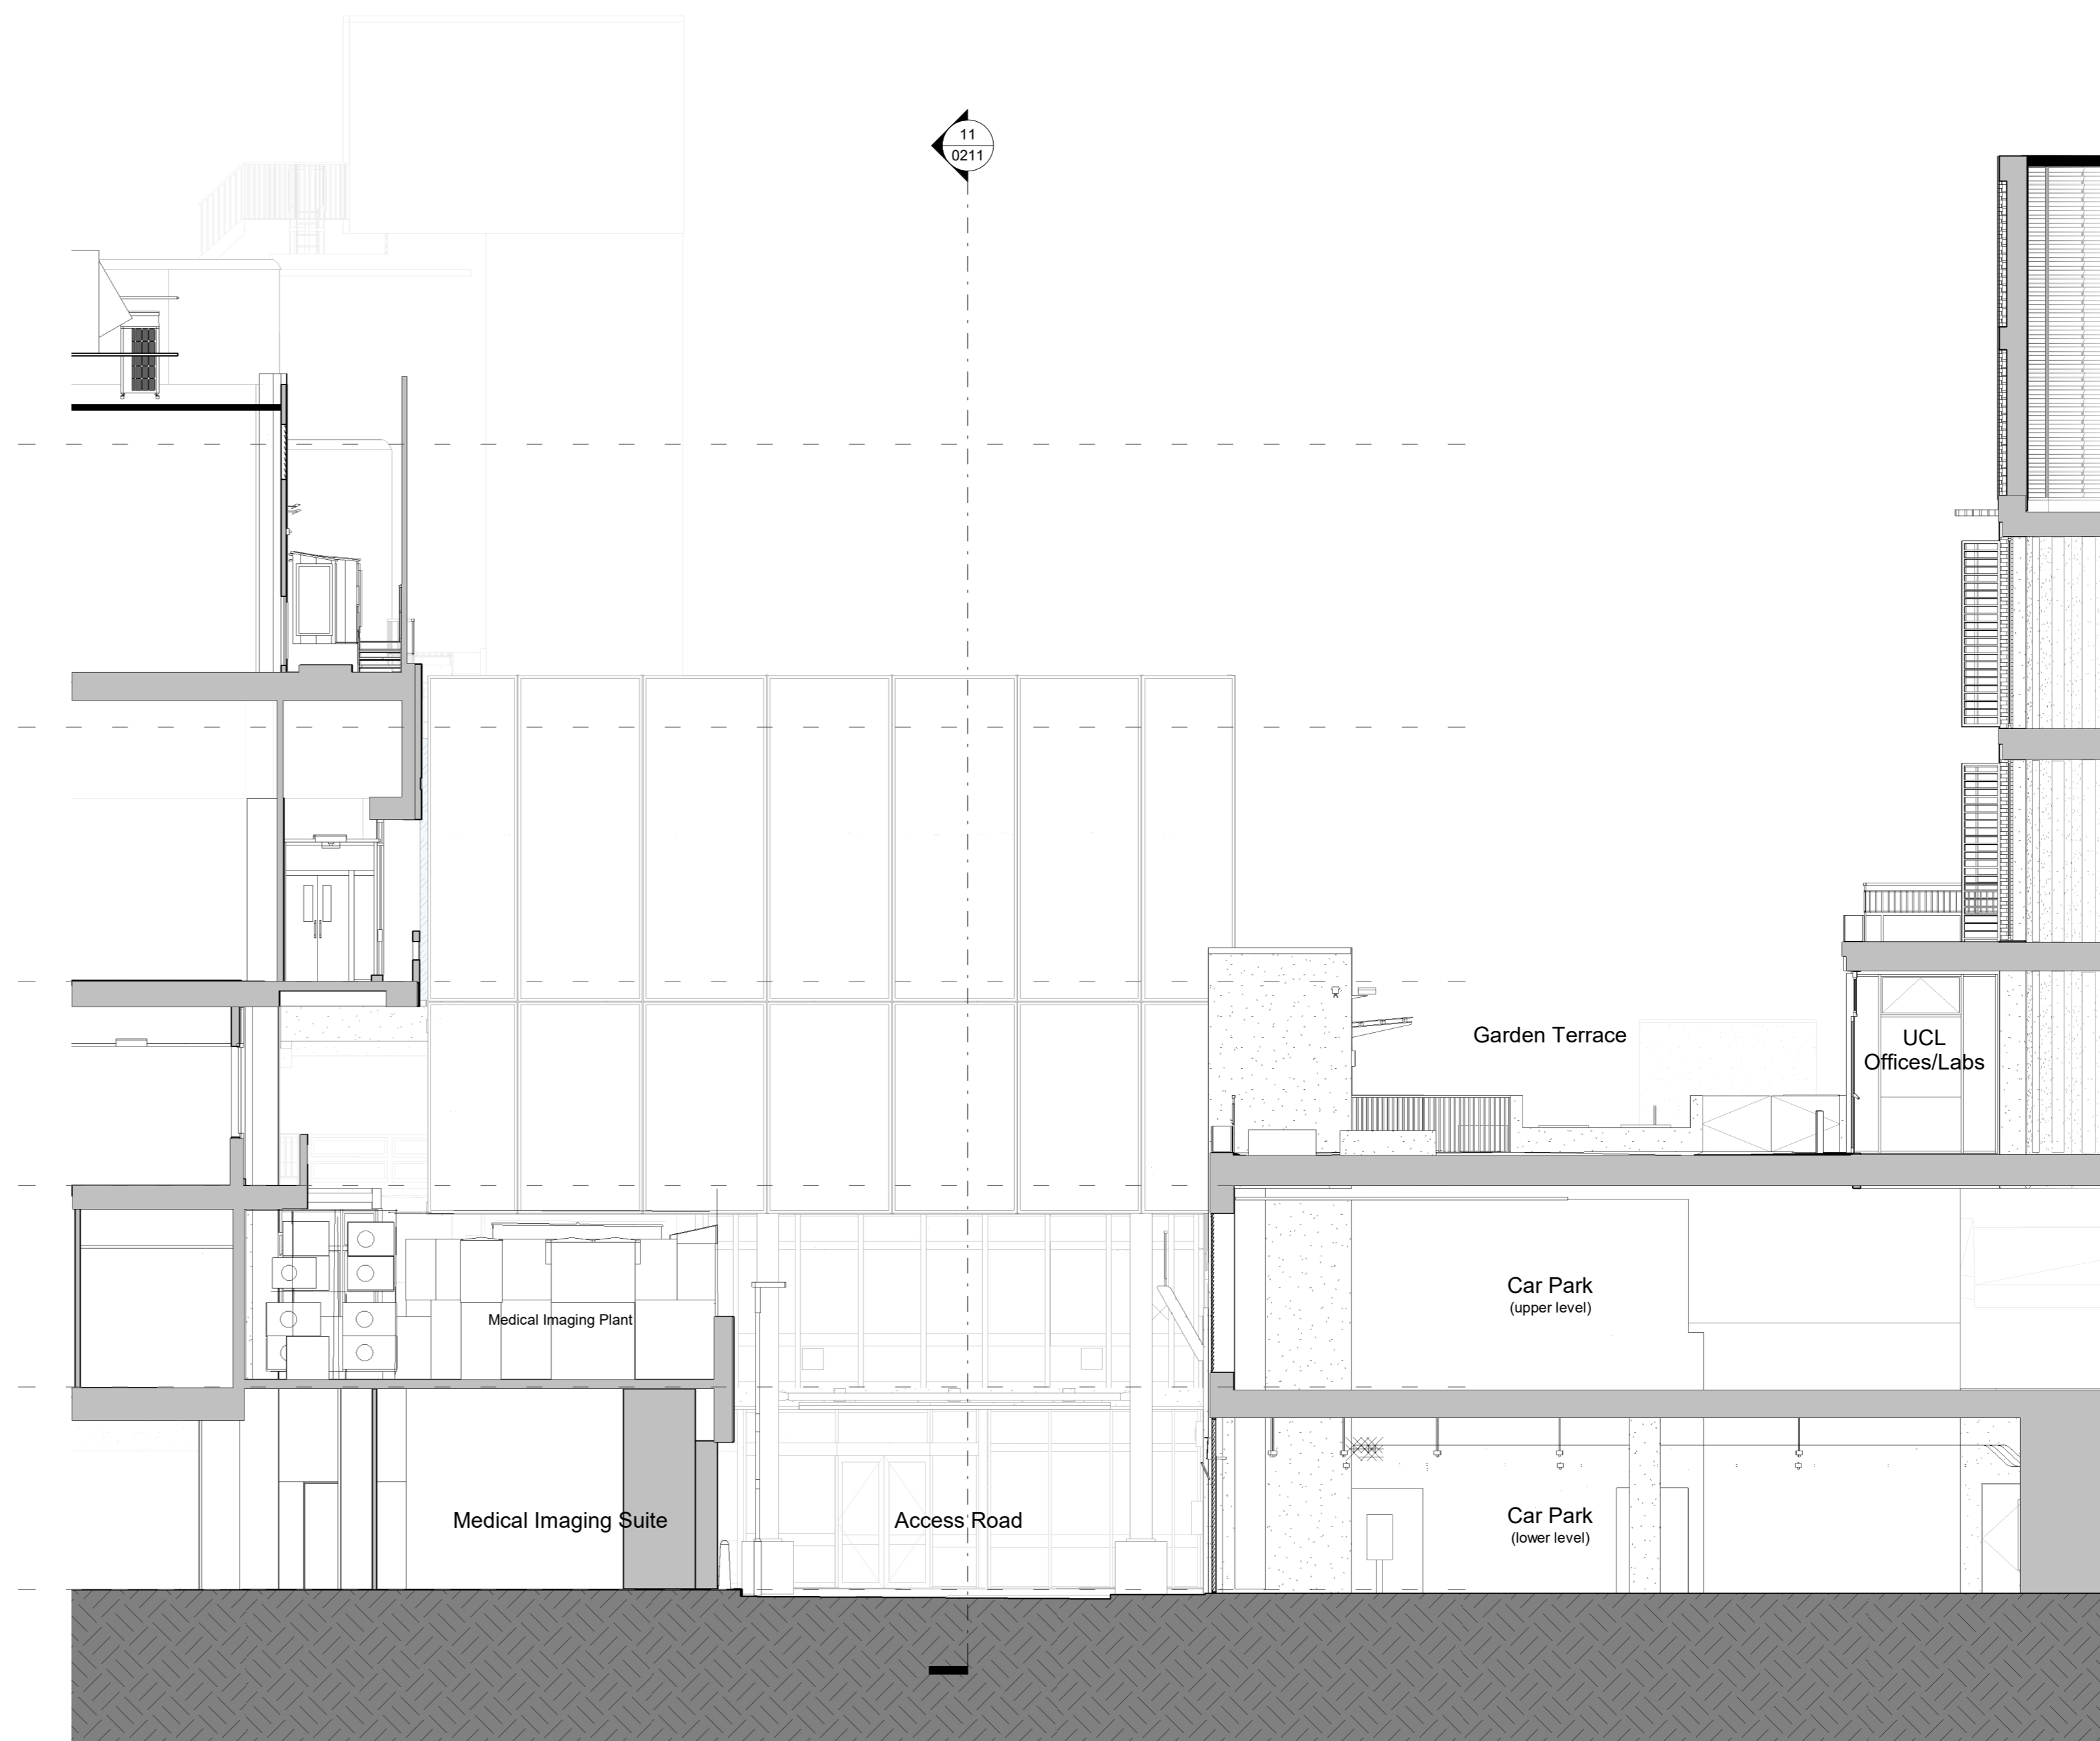


2 EXISTING - Section 02 - Cross-Section Through MRI Suite
1 : 100

PLEASE NOTE

FOR CONSTRUCTION PURPOSES USE ONLY FIGURED DIMENSIONS. THIS DRAWING MUST ALWAYS BE USED IN CONJUNCTION WITH ALL RELEVANT PROJECT DETAILS. ALL DIMENSIONS MUST BE CHECKED ON SITE PRIOR TO COMMENCEMENT. FOR REPORT ON DISCREPANCY TO THE ARCHITECT OR CONTRACT ADMINISTRATOR.

Revisions
R01 2024.05.16 NDS RIBA Stage 3 - Planning Issue

© COPYRIGHT MAY 2024 DRAWING DATE 09/2024

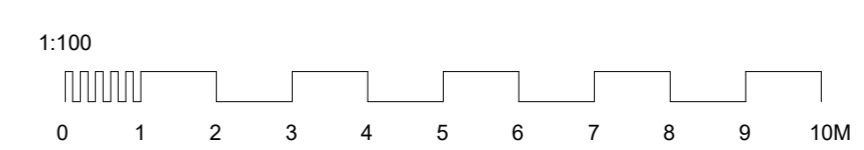

Drawing HTE - Sections - Existing - Sheet 1		Scale @ A0 1 : 100
Project Client Hybrid Theatre Extension RFL Property Services		Purpose of Issue
Job Reference 02822	Drawing number 0211	Status / Revision S8 P01
202402_0211_P01		

HeadMcComackYoung LLP Chartered Architects
Office in Tisbury, Wilt & Dorset
T 01802 515 511 | www.hmy.co.uk

HMY