

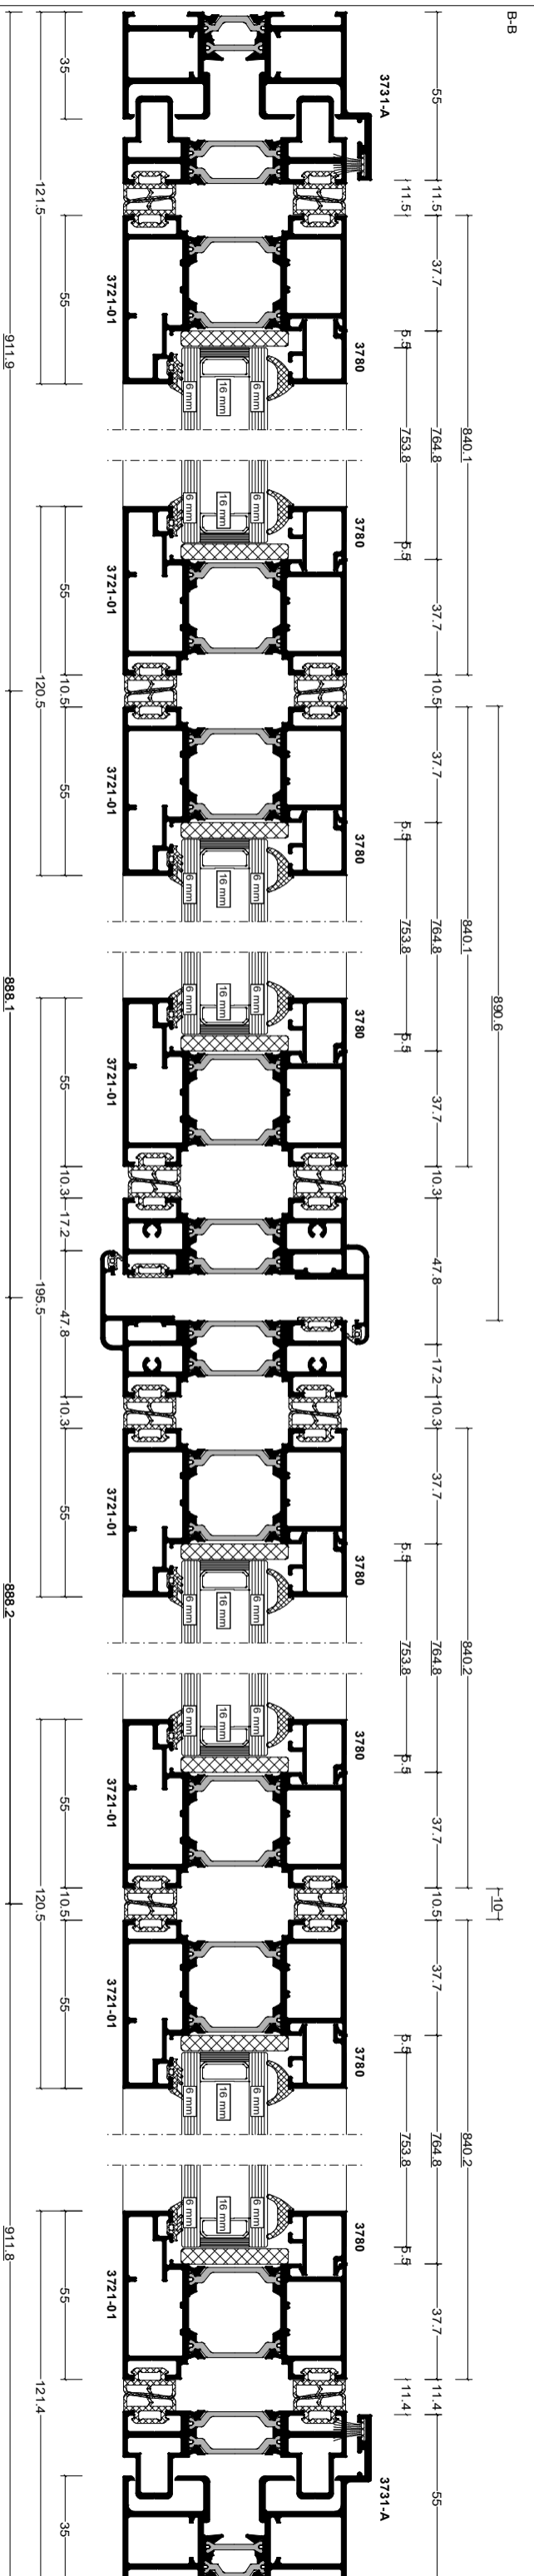


Pos. Basement, Quantity: 1
 4 Panels Folding Door (2 to left, 2 to right)
 Job: 74 Albert Street
 System: Cortizo Pleigable Bifold [New] Open out With Threshold Dry Glazing With Adjustable Mullion
 Exterior View

4x 6 CLR.TGH:LOWE.TGH DG, 6mm Clear/6mm Low-E (1.0) {Argon , Black Thermobar Spacer} Toughened Double Glazed unit(s)
 28mm 1.62 m² 754 x 2148mm

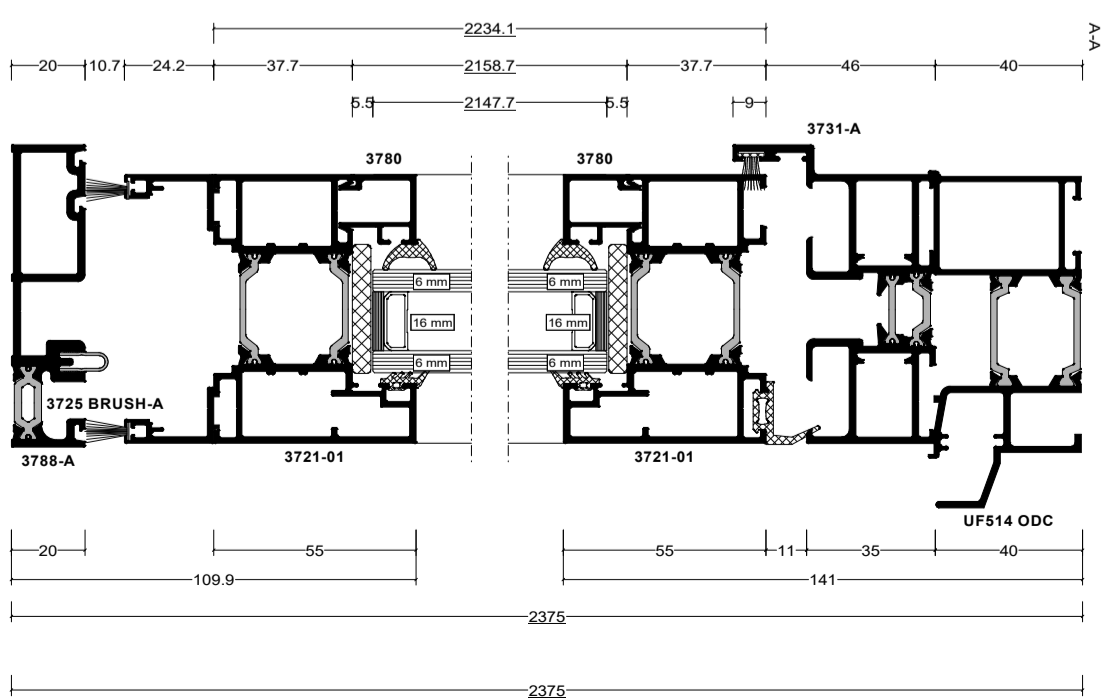

DATE	16.11.2023	SCALE	1:2.1
DRAWING No.	1133500		

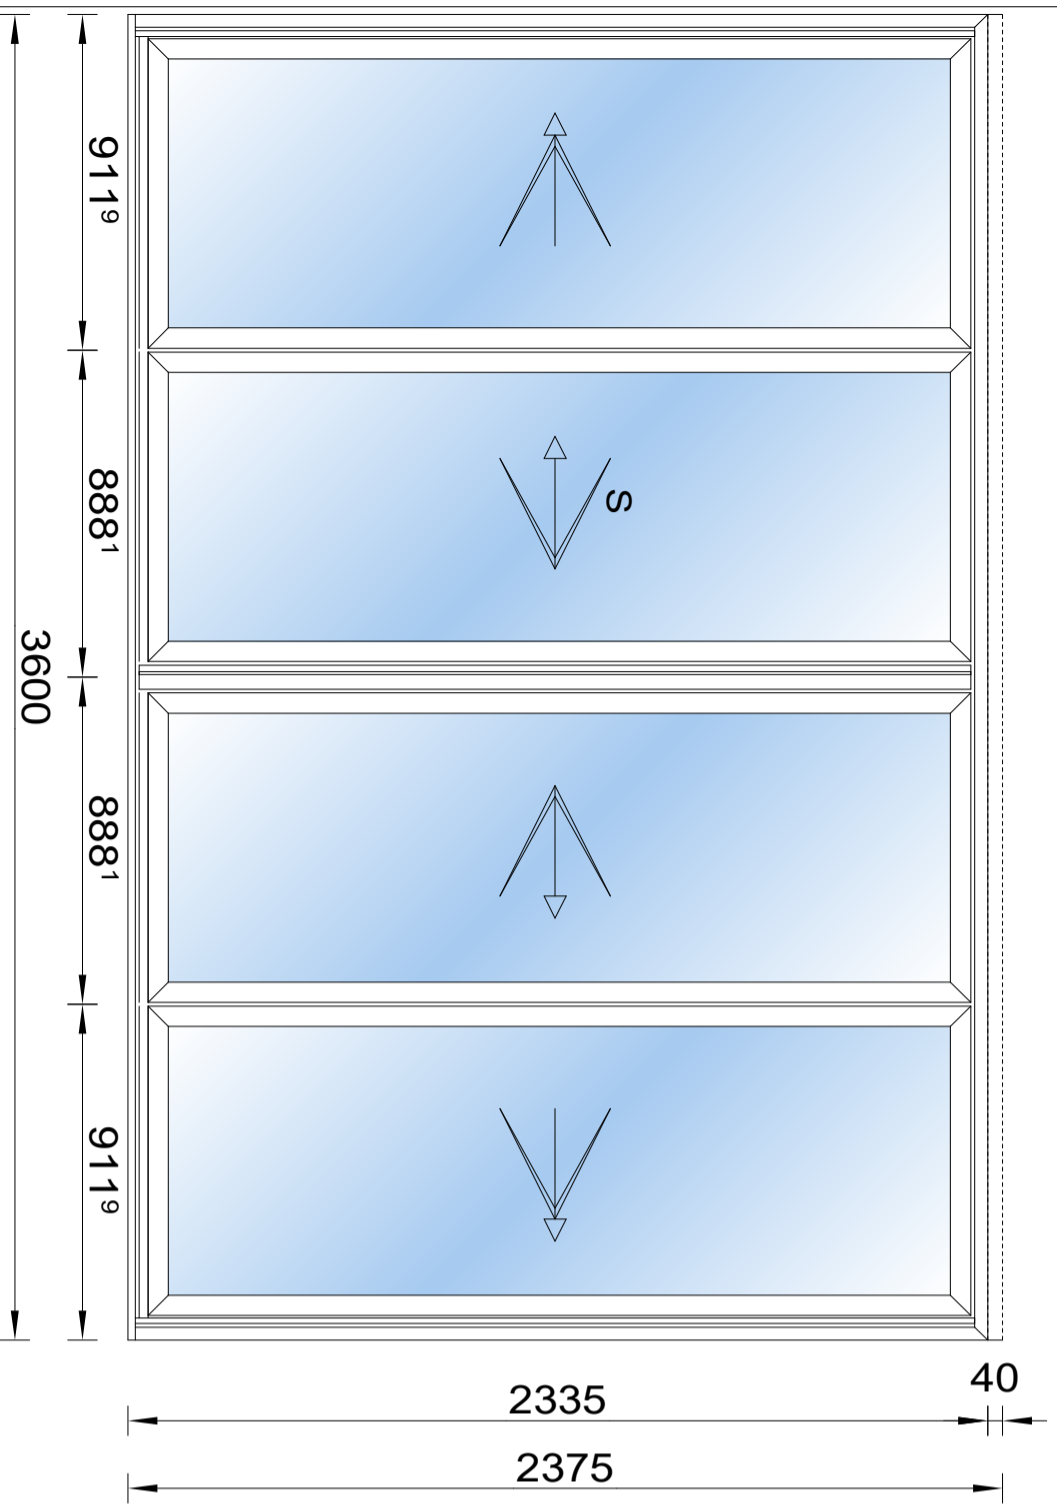