
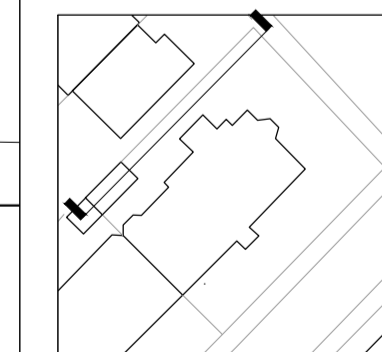


PLANNING

Notes

Demolition

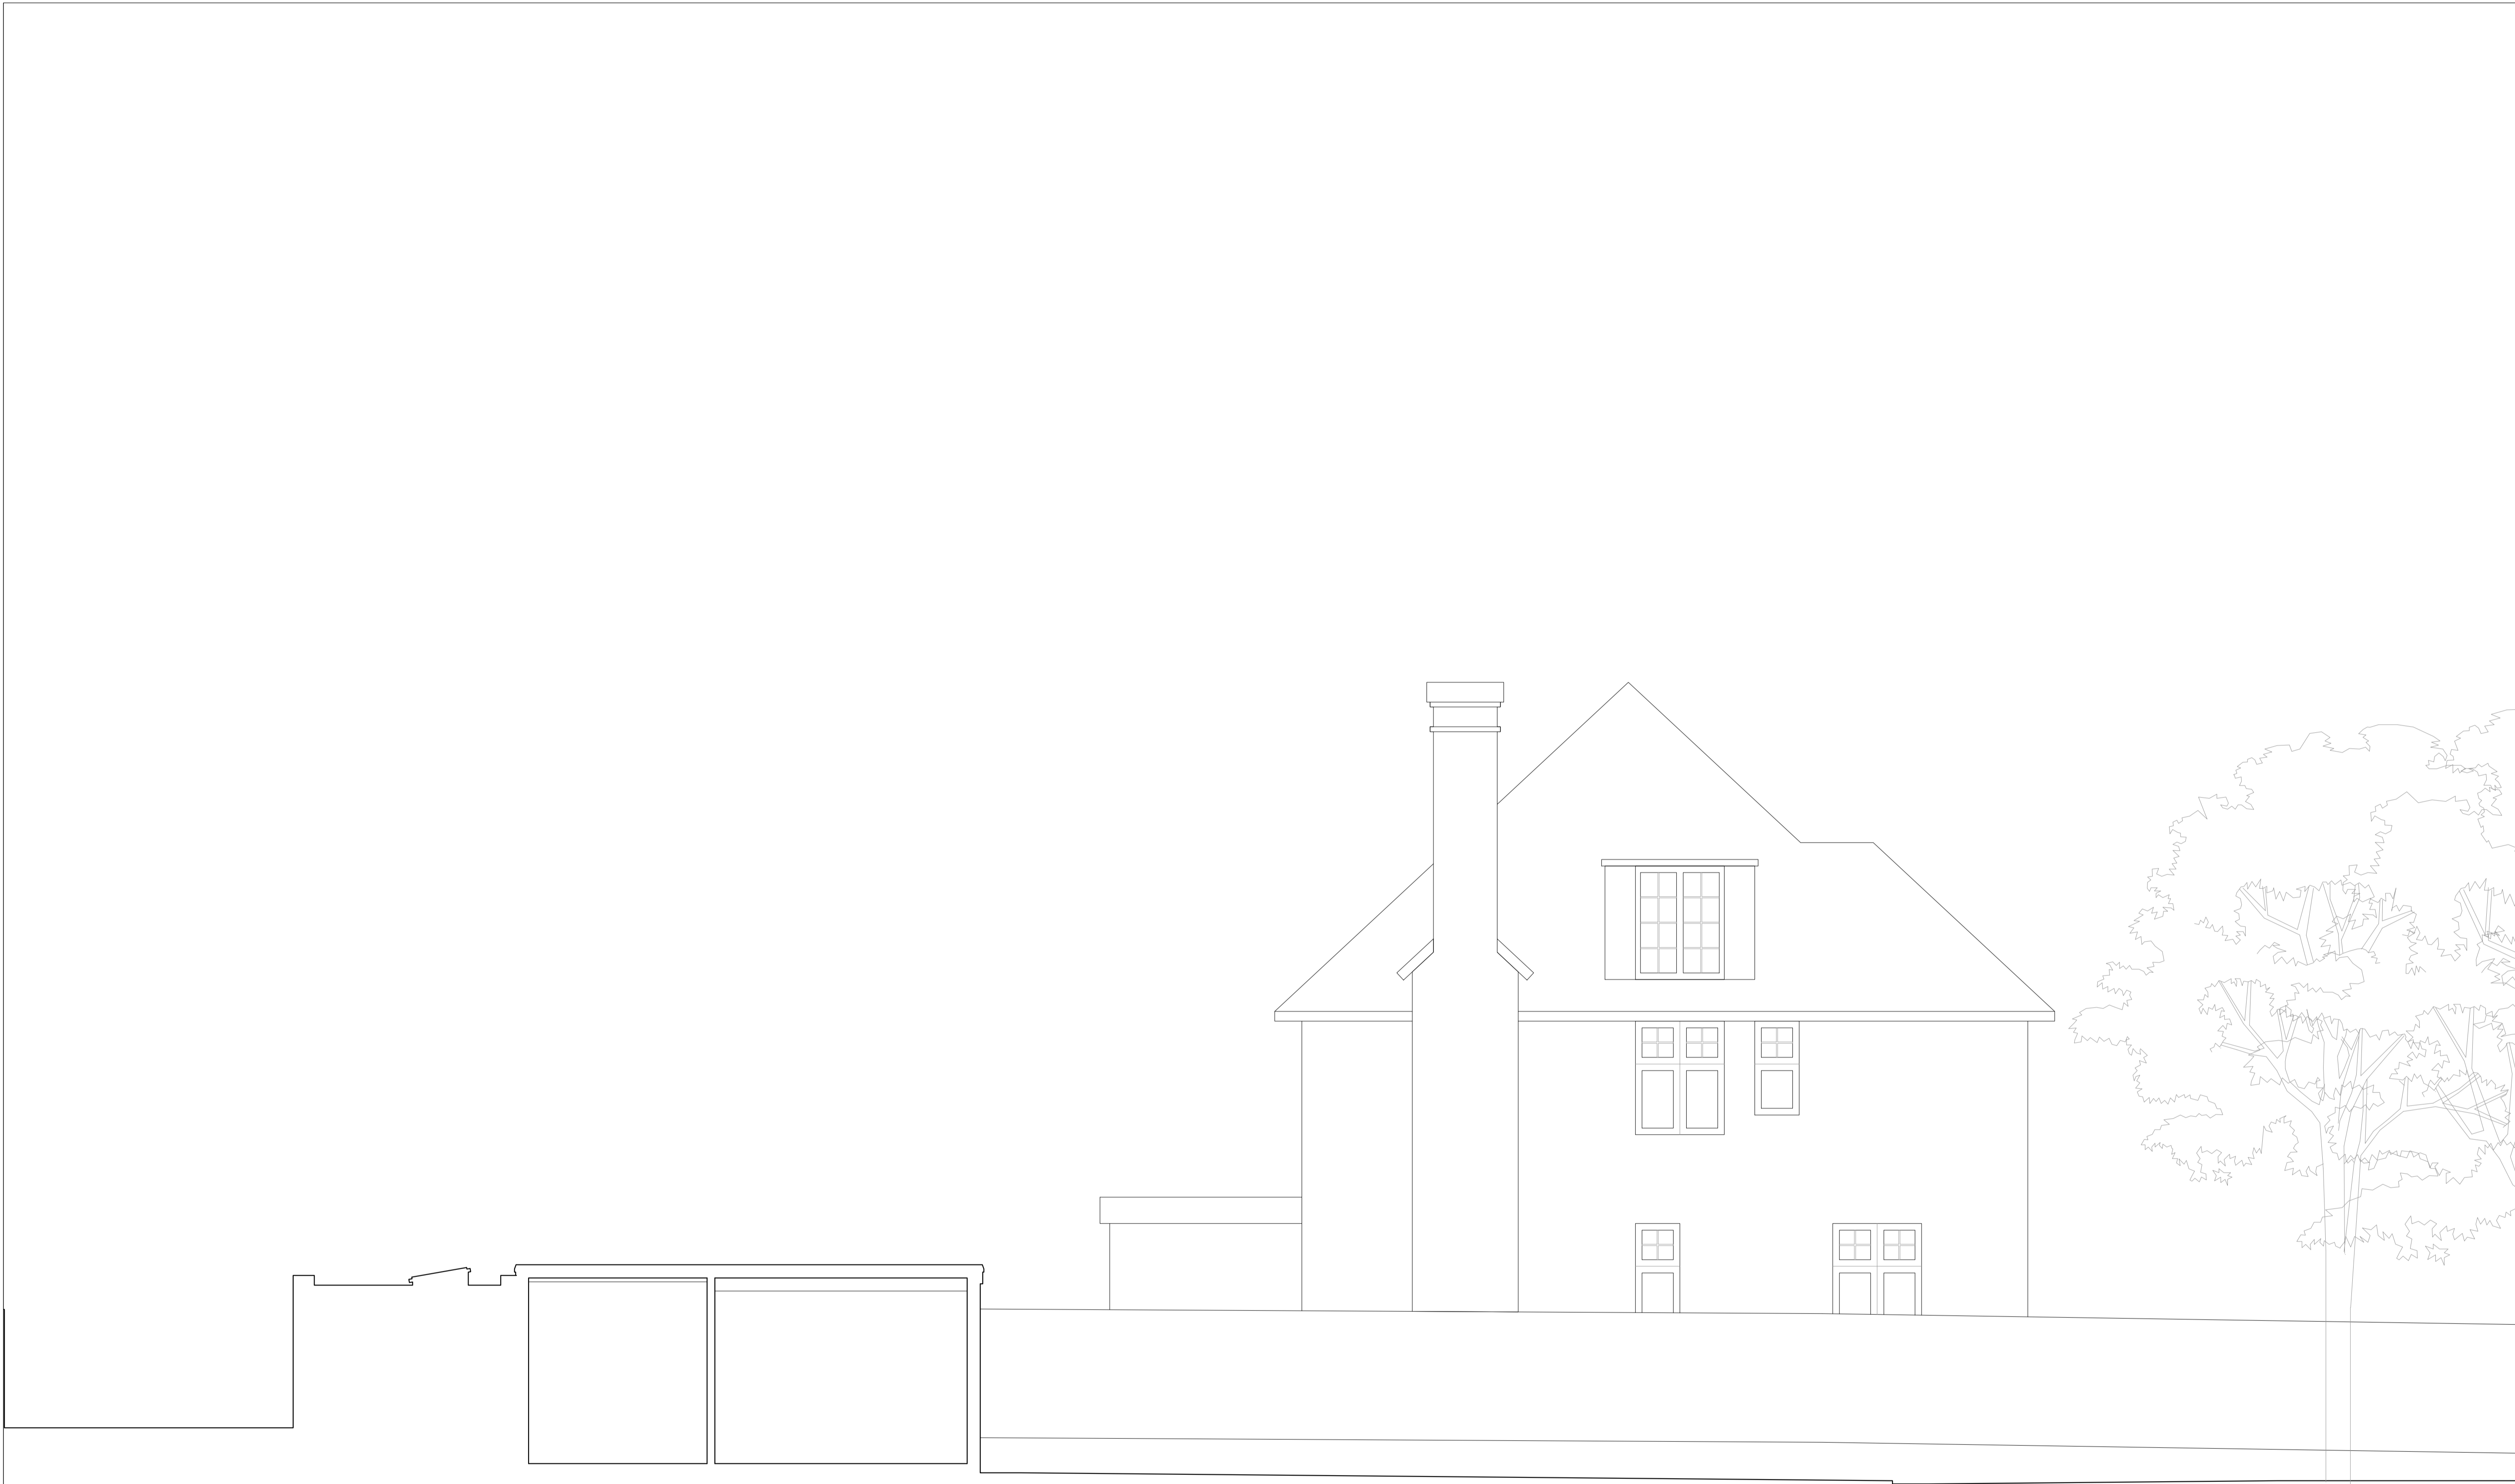

AA

0 0.5 1  
m

- 1. Do not scale this drawing.
- 2. For structural dimensions and details see Structural Engineers drawings.
- 3. All dimensions to be checked on site prior to commencement of any works or preparation of any shop drawings.
- 4. All errors in co-ordinates, levels and dimensions, are to be reported to the Architect.
- 5. All temporary works to be responsibility of the contractor.
- 6. This drawing to be read in conjunction with all relevant Architect's drawings and specifications and with other Consultant's information.

Revision	Date	Description	Revision	Date	Description
PI	13.12.24	Issued for Planning			

**new-works**  
 Cocoa 406, The Biscuit Factory, SE16 4DG  
 020 7518 8187 studio@new-works.net  
 new-works.net  
 © New works (Architecture) Ltd

PROJECT Orman Court		
TITLE Demolition Section AA		
DWG No 1915 (PL)460		
DATE 13.12.24	REVISION PI	SCALE 1:500(A1)