


- 1 Roof Light Reduced in Size and Relocated
- 2 Roof Light Reduced in Size and Relocated
- 4 Roof Light Reduced in Size and Relocated
- 5 Roof Light Reduced in Size and Relocated
- 6 Inclusion of AOV
- 9 Change to Roof Terrace Width, Railings & Planters
- 10 Unit 7 ASHP Relocation

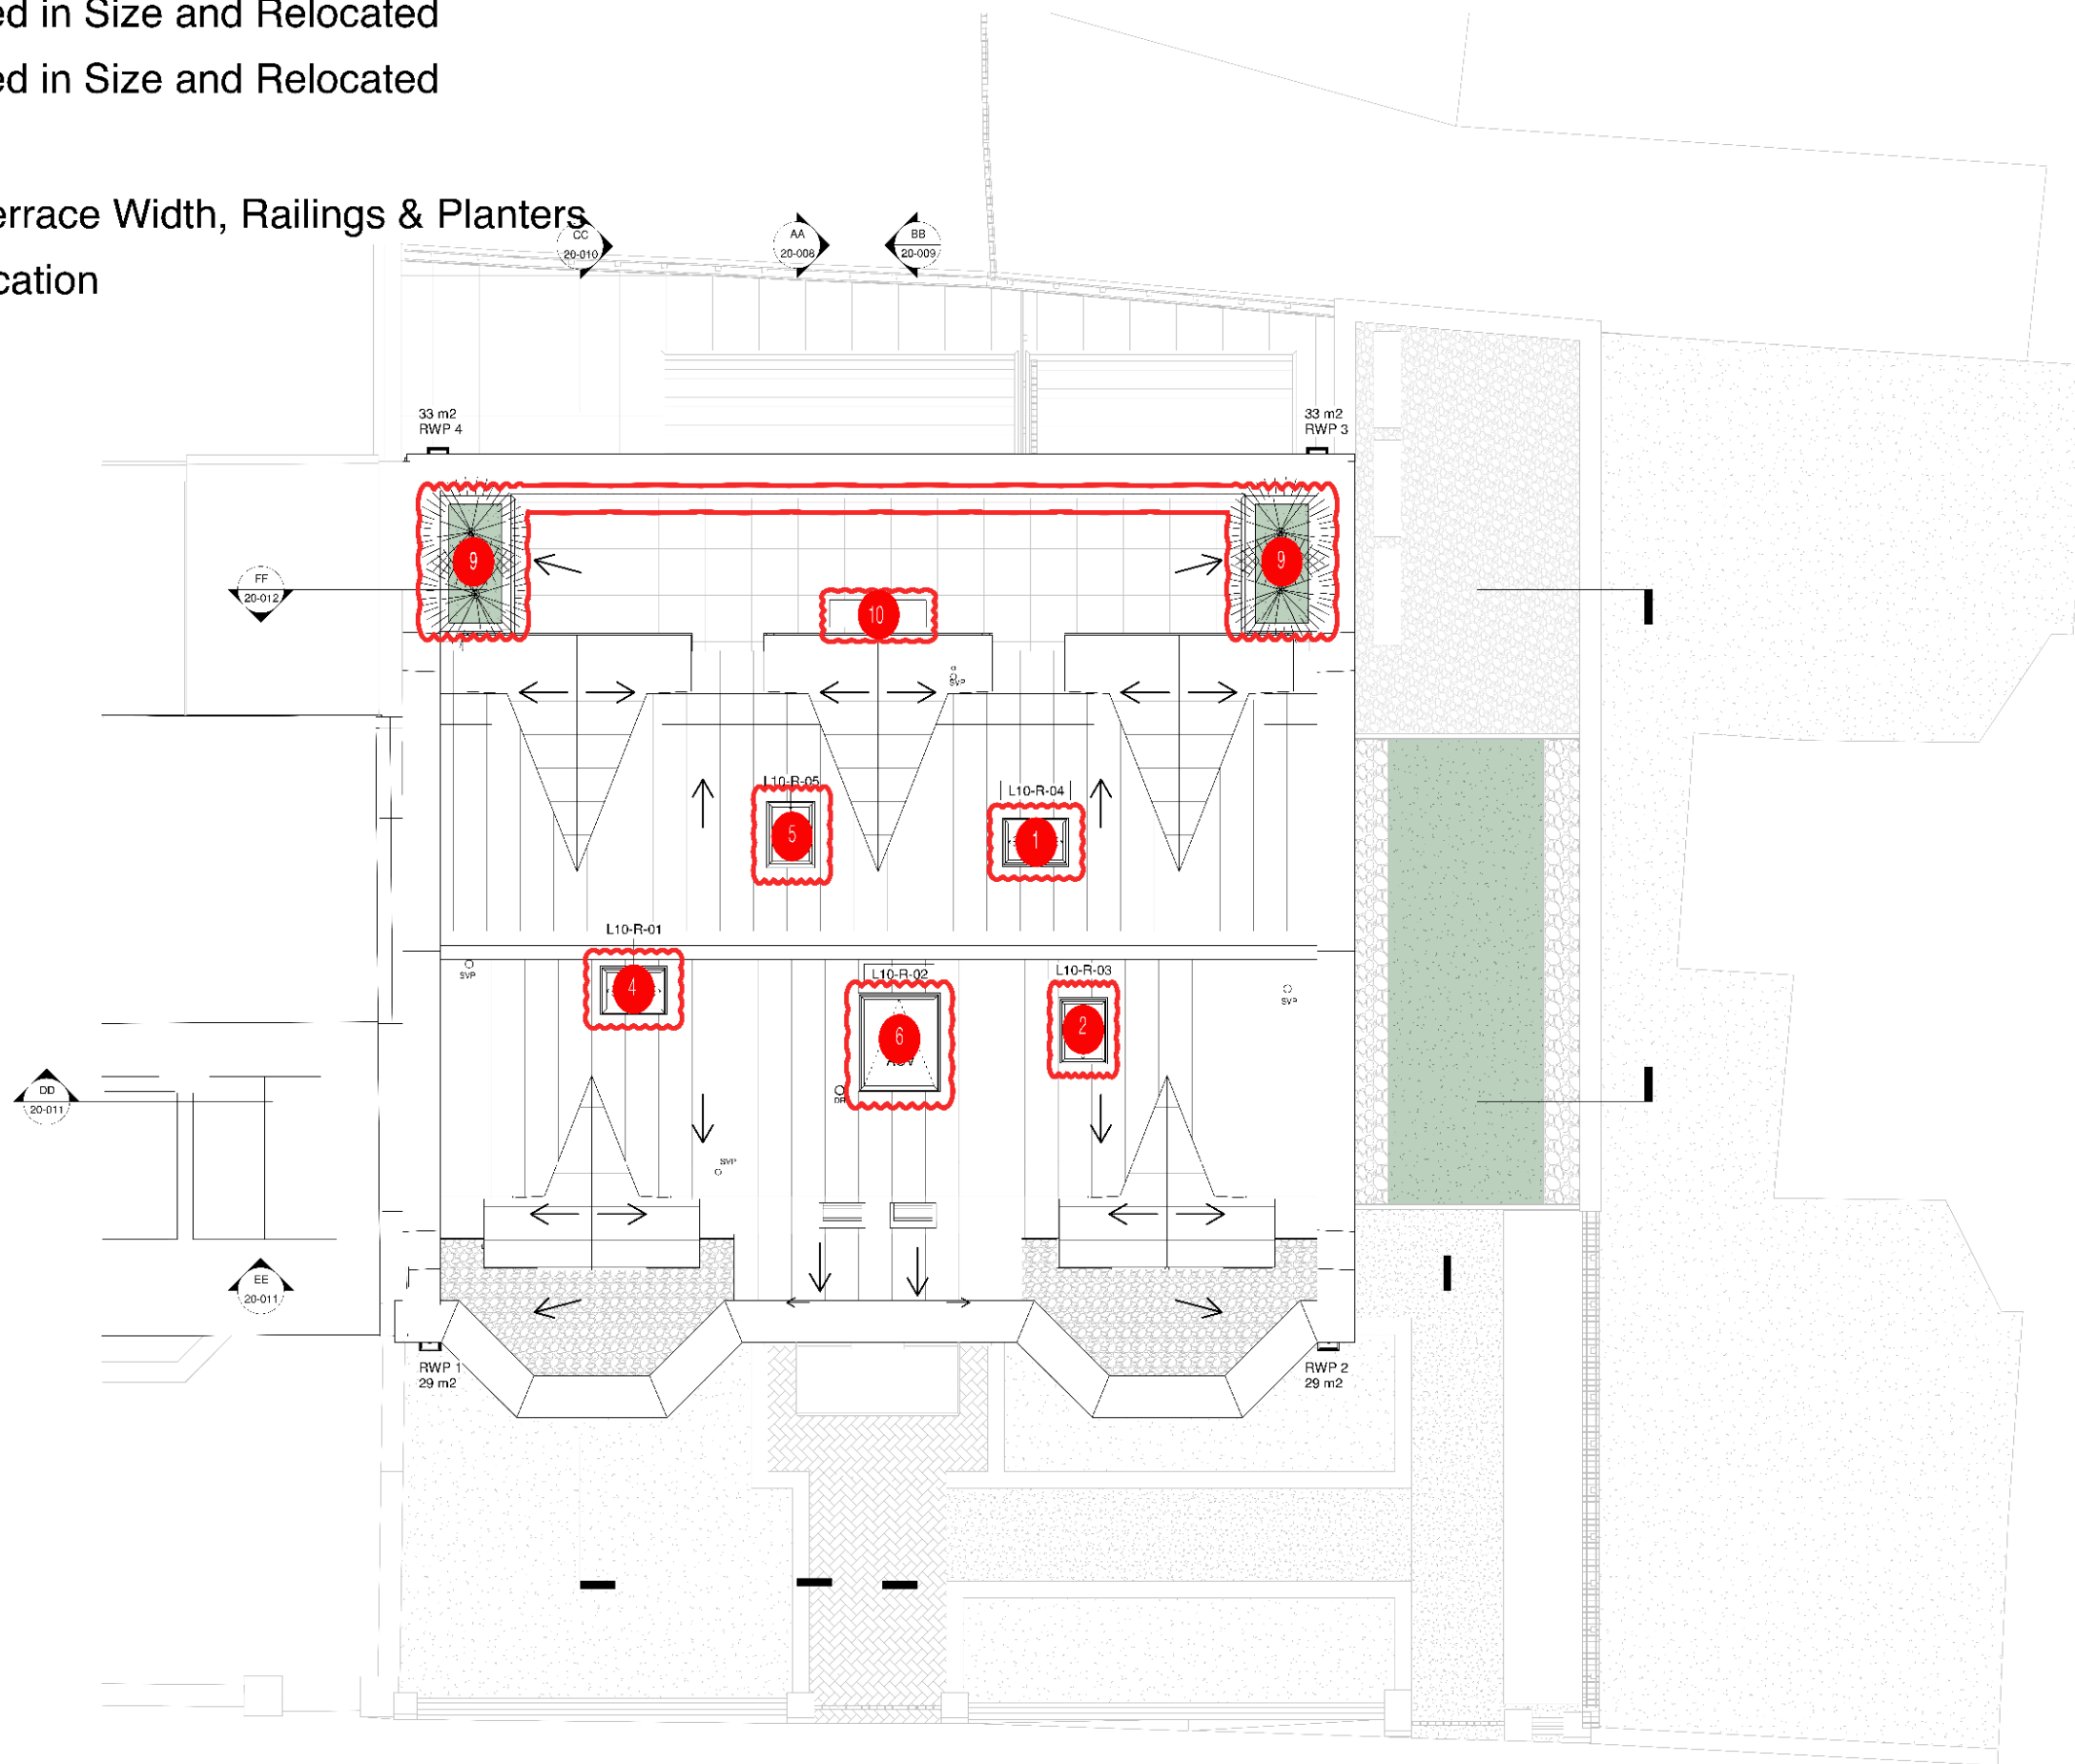

NOTES

DO NOT SCALE FROM THIS DRAWING  
 ALL DIMENSIONS TO BE CHECKED ON SITE  
 COPYRIGHT RESERVED

Boundary Line  
 Building Regs. Part M dim req.  
 Demountable walls  
 New walls

Flat 1 - Part M4 Category 3  
 Flat 2 - Part M4 Category 2  
 Flat 3 - Part M4 Category 1  
 Flat 4 - Part M4 Category 1  
 Flat 5 - Part M4 Category 1  
 Flat 6 - Part M4 Category 4  
 Flat 7 - Part M4 Category 1

Roof Drainage Key

- Mansard Roof at 6 degrees
- Dormer Roof at 15 degrees
- Mansard Wall at 78 degrees
- Roof Terrace at 1:60 fall
- Box Valley Gutter

REV	DATE	BY	CHK
1	04-06-2024	AG	AG
2	04-06-2024	AG	AG
Proposed\_Level Roof  
 1 : 50

