


KEY PLAN

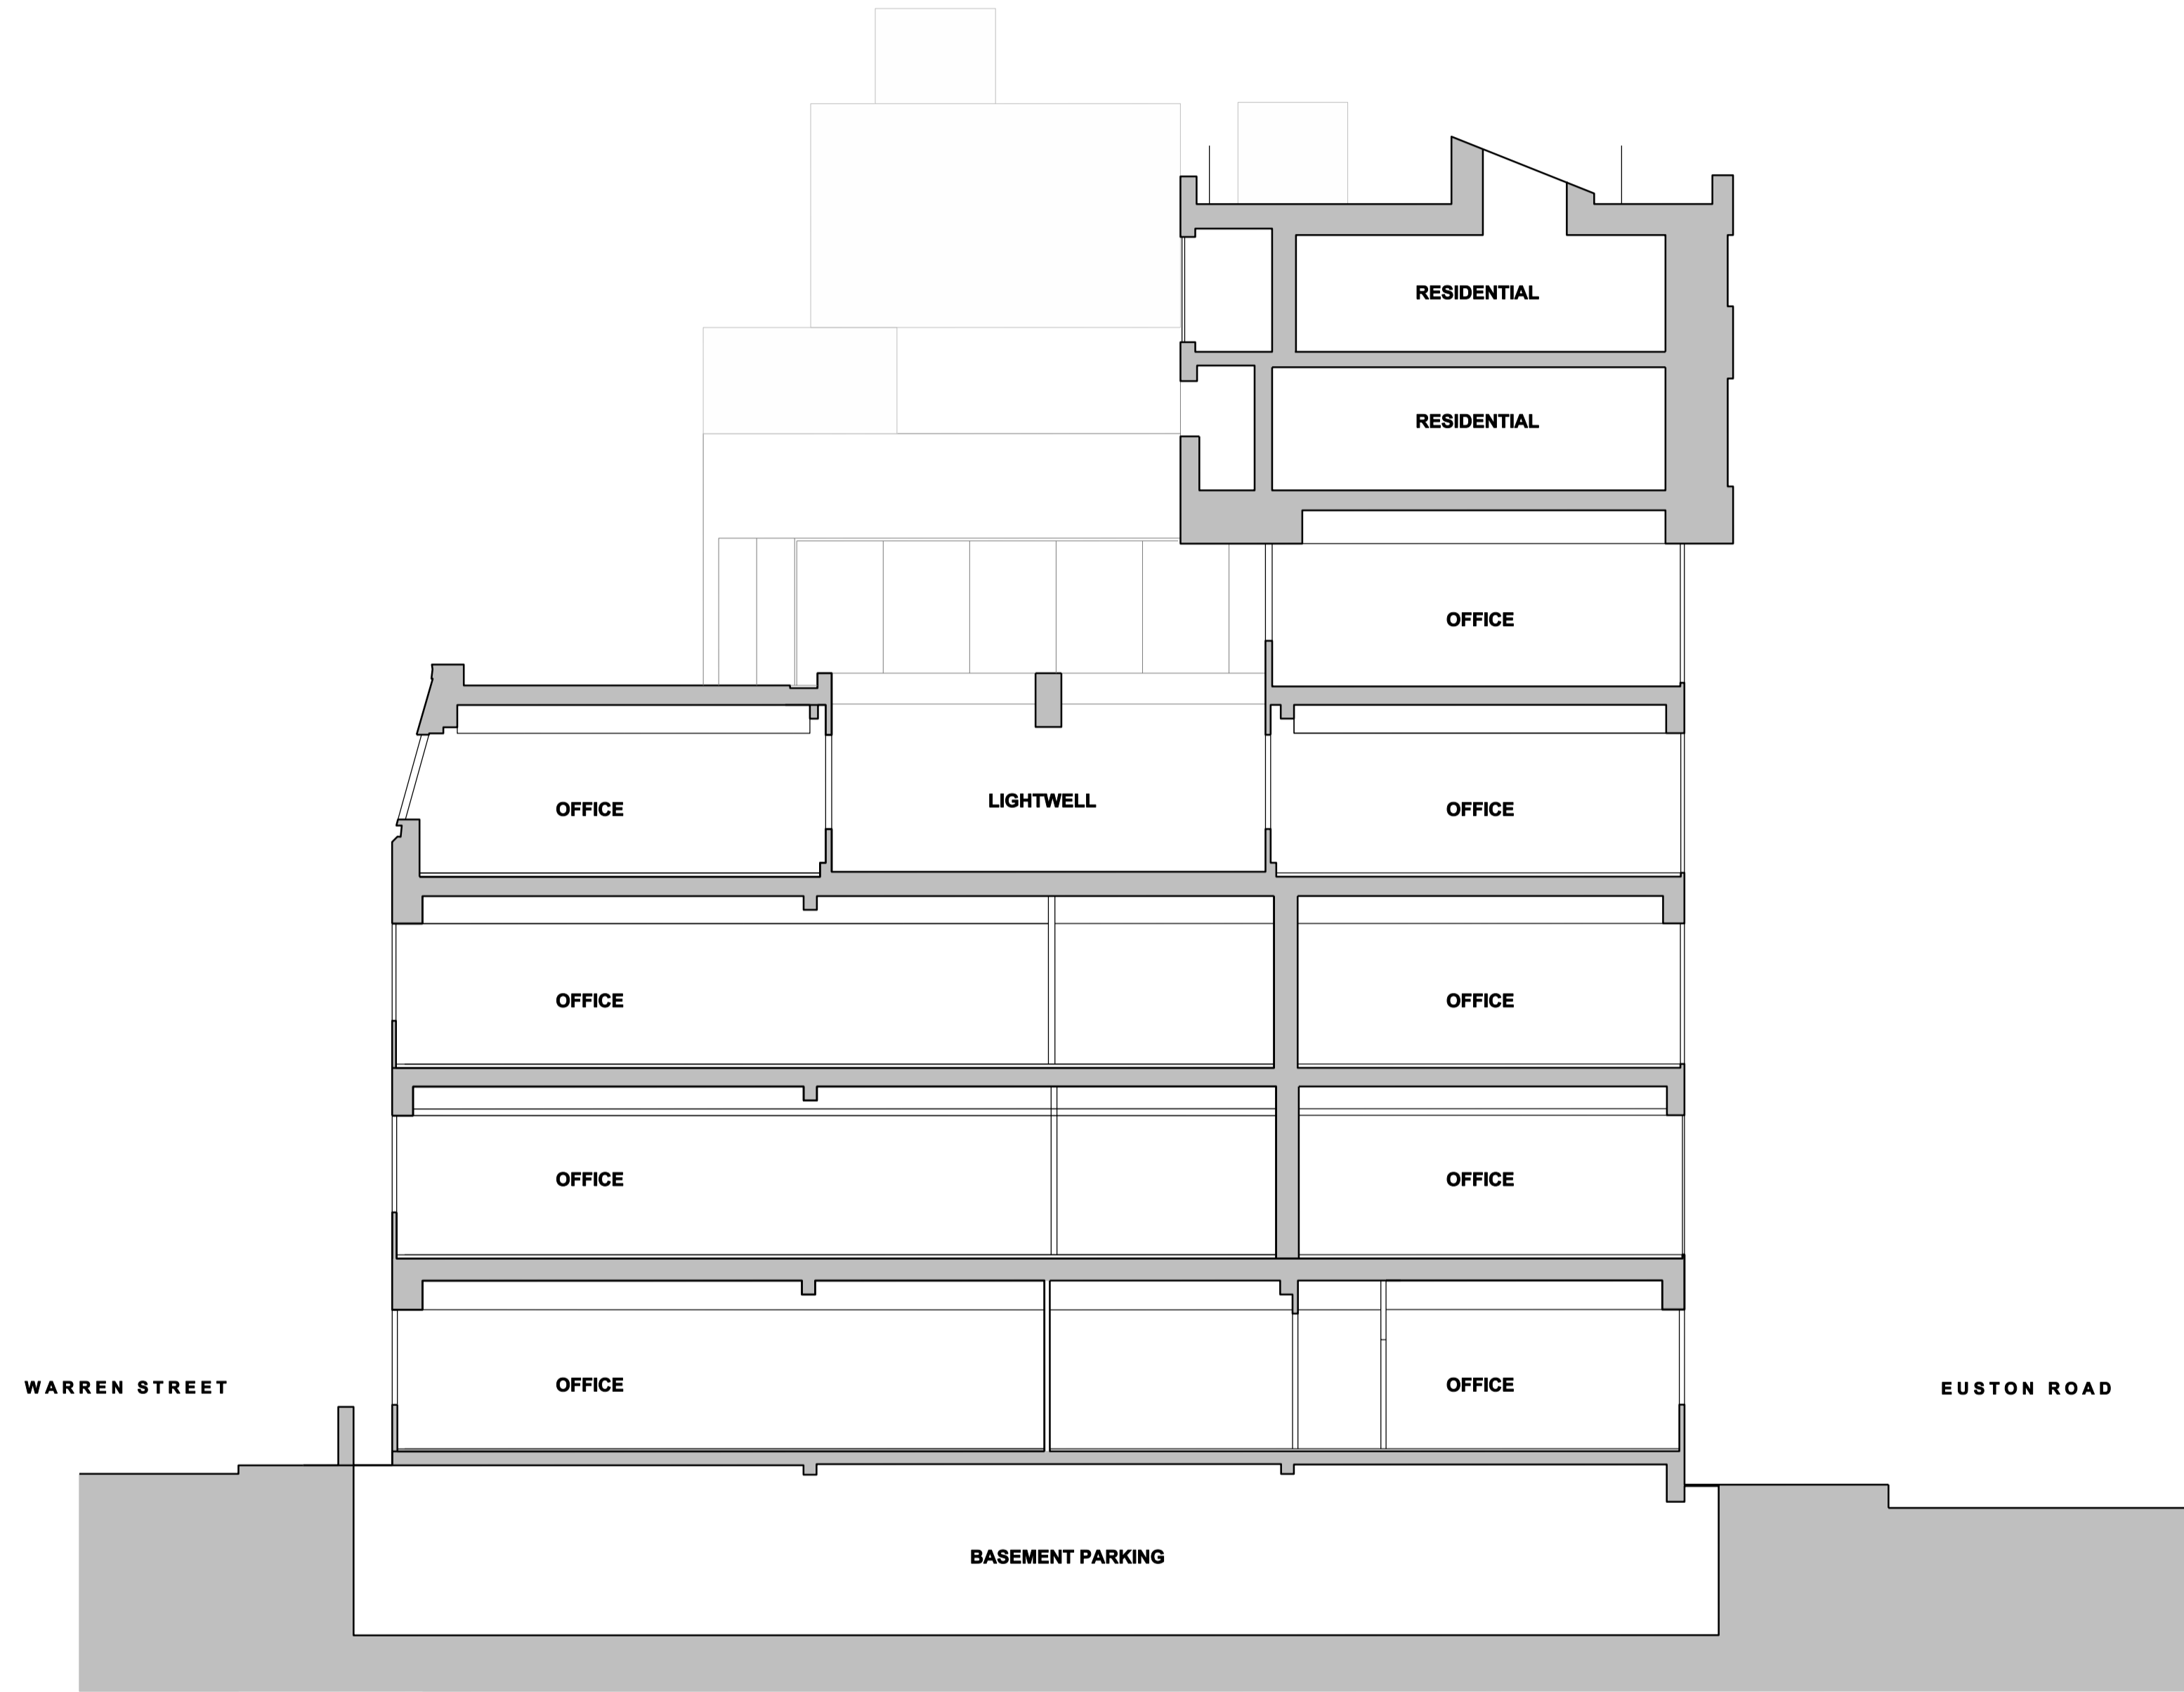

REV.	DATE	DESCRIPTION
-	29.10.2024	ISSUED FOR PLANNING

REV.	DATE	DESCRIPTION

NOTES:

1. ALL DIMENSIONS IN MM UNLESS OTHERWISE STATED
2. THIS DRAWING IS TO BE READ IN CONJUNCTION WITH ALL RELEVANT CONTRACT DOCUMENTS
3. THIS DRAWING IS TO BE READ IN CONJUNCTION WITH ALL ENGINEER'S DRAWINGS
4. DO NOT SCALE FROM THIS DRAWING
5. REPORT ANY ERRORS, CONTRADICTIONS, & OMISSIONS TO THE ARCHITECT AS SOON AS POSSIBLE
6. WHEN THIS DRAWINGS IS ISSUED IN DWG FORMAT IT IS AN UNCONTROLLED VERSION ISSUED TO ENABLE THE RECIPIENT TO PREPARE THEIR OWN DRAWINGS FOR WHICH THEY ARE SOLELY RESPONSIBLE. IT IS BASED ON BACKGROUND INFORMATION CURRENT AT TIME OF ISSUE. BEN ADAMS ARCHITECTS ACCEPTS NO LIABILITY FOR ANY SUCH ALTERATIONS OR ADDITIONS TO OR DISCREPANCIES ARISING OUT OF CHANGES TO SUCH BACKGROUND INFORMATION WHICH OCCUR AFTER IT IS ISSUED BY BEN ADAMS ARCHITECTS.

0 1 5 10
Scale Bar

Ben Adams Architects

99 Southwark Street
London SE1 0JF

T 020 7633 0000
ben@benadamsarchitects.co.uk
info@benadamsarchitects.co.uk

JOB NO: 24-021
SCALE: 1:100 @ A1
STAGE: PLANNING

DRAWING NAME:	EXISTING SECTION AA
PROJECT NAME:	45 WARREN STREET
DRAWING NO:	P130