



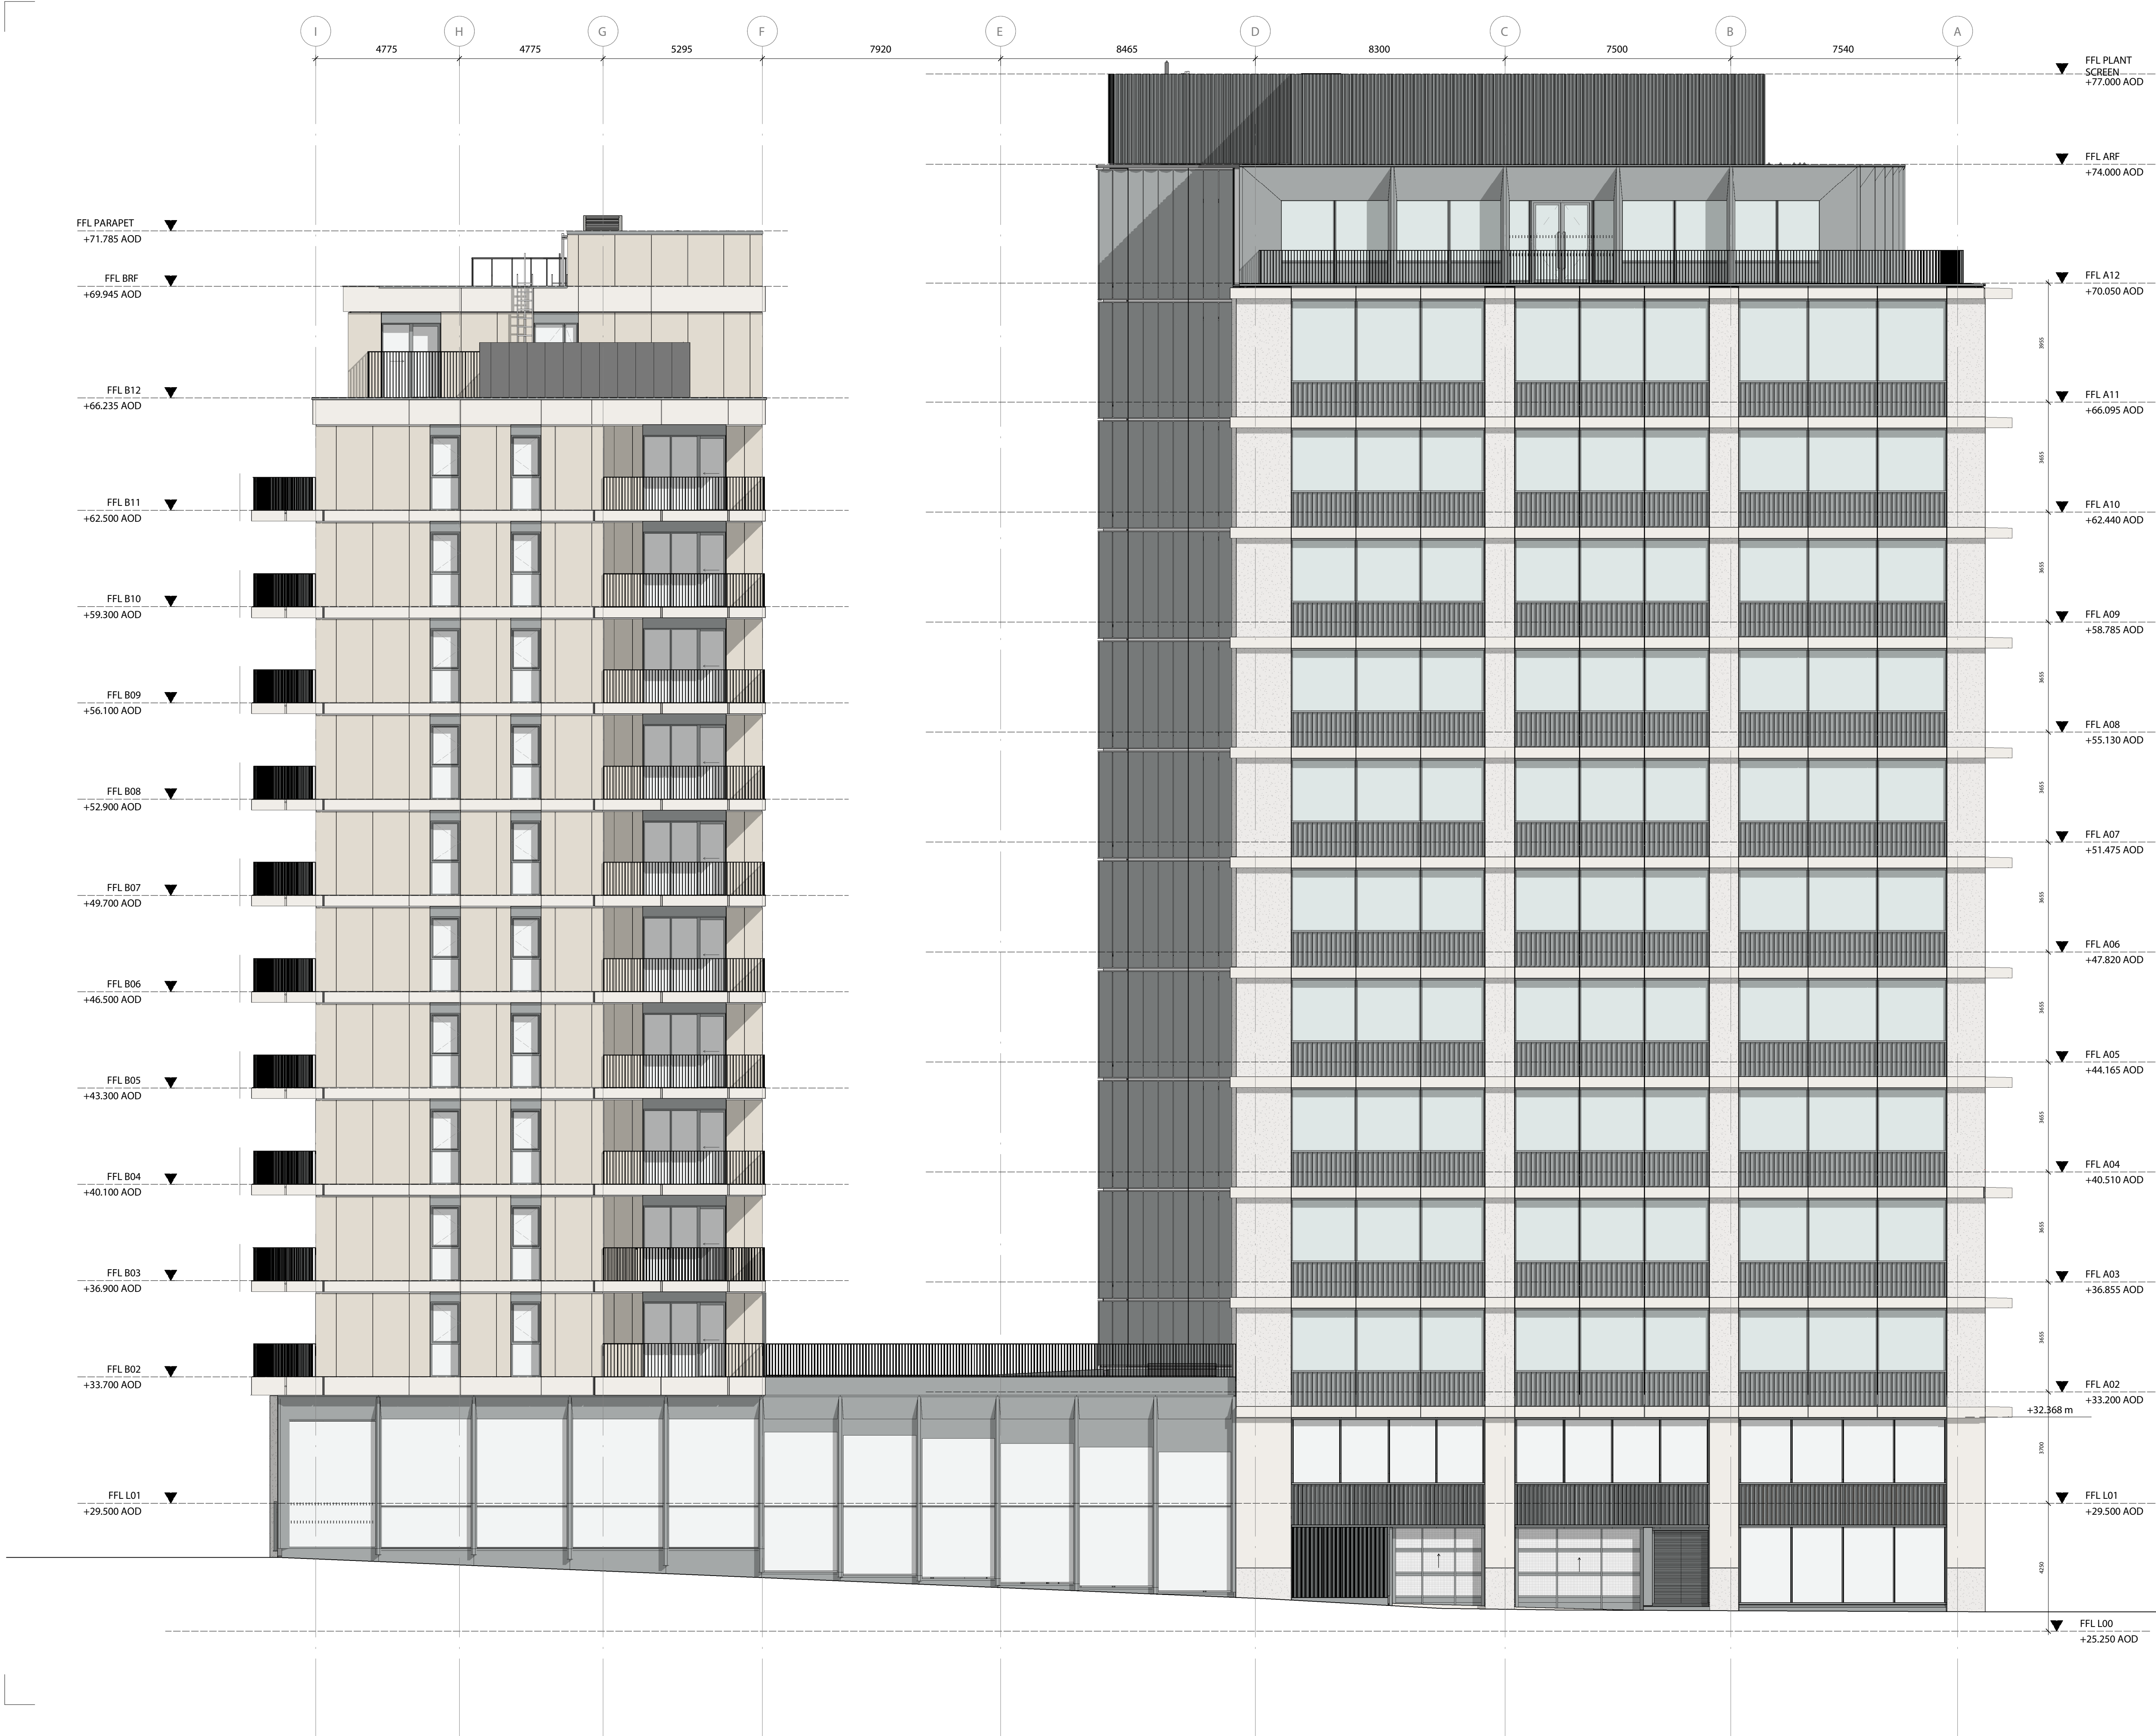


Key Plan

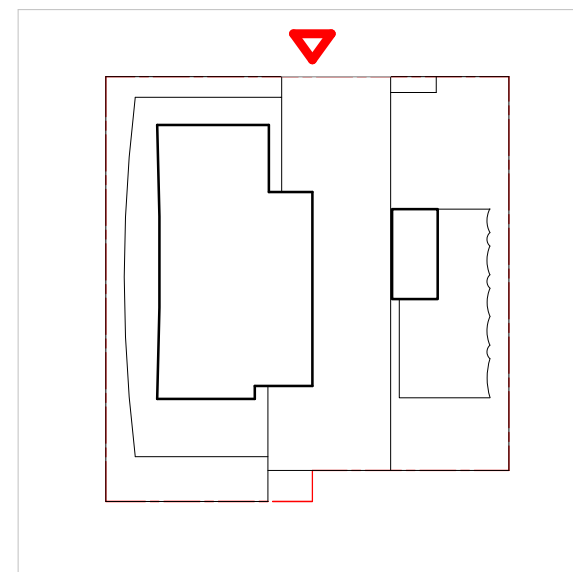

Do not scale from this drawing.
Check drawing on receipt and immediately report any discrepancies to the Architect.
Verify all dimensions and levels on site prior to construction.
The contents of this drawing are Piercy&Company copyright and shall not be re-used without their written permission.

Notes

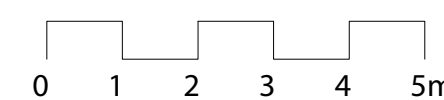

Rev	Date	Description	Drawn	Checked
P01	25/09/24	For Planning		

Piercy&Company

Piercy&Company
39 Plender Street
London NW1 0DT
T +44(0)20 74249611
info@piercyandco.com
www.piercyandco.com

Client
King's Cross Central Limited Partnership

Project
**Plot R8,
King's Cross,
London,
United Kingdom**

Drawing Title
Existing Elevation North

Drawing Status	Drawing:	NA	Revision
For Planning	Checked:	BA/NH	P01

Date:
25/09/24

Scale @ A1
1 : 100

Scale @ A3

Drawing No.
13454-PCO -ZA -ZZ -DR -A- P01-413