
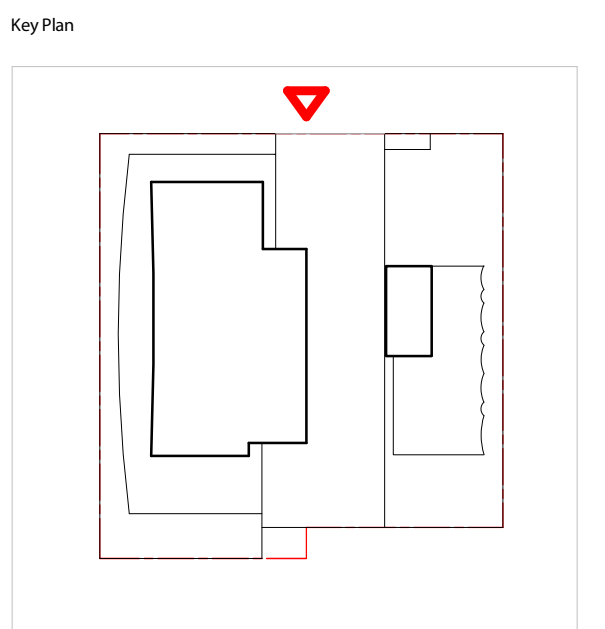


I 4775 H 4775 G 5295 F 7920 E 8465 D 8300 C 7500 B 7540 A

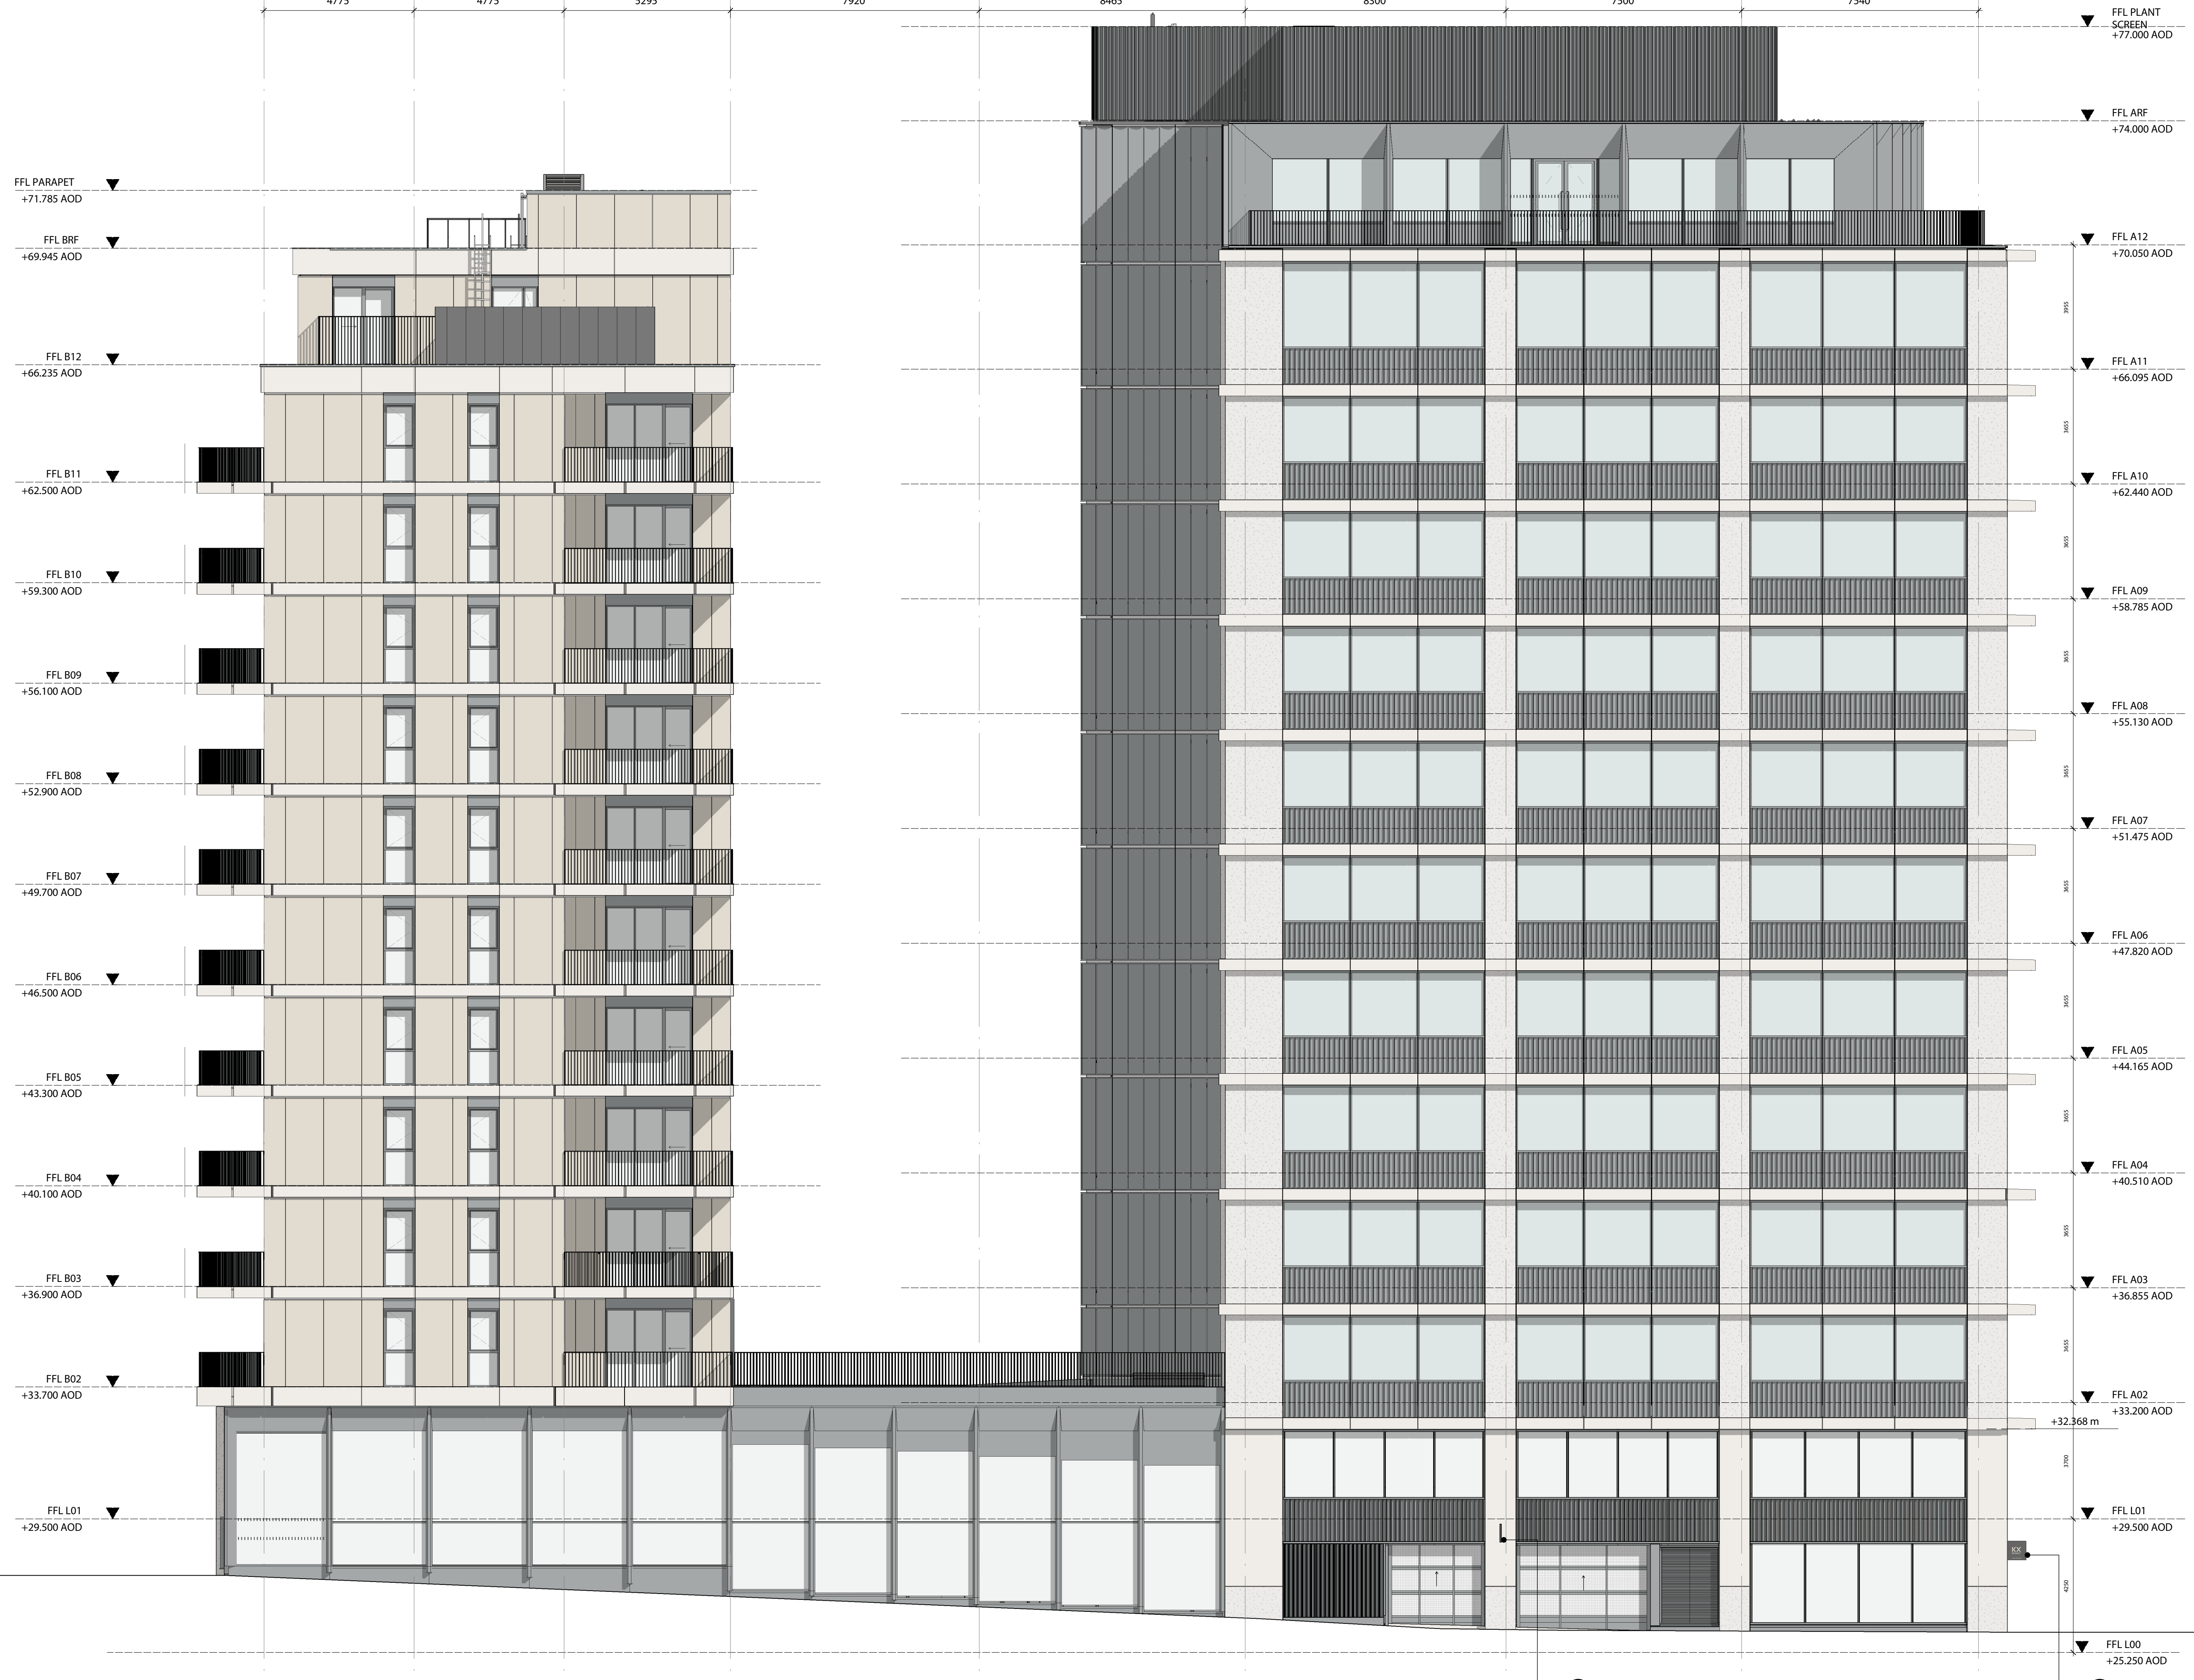


Do not scale from this drawing.
 Check drawing on receipt and immediately report any discrepancies to the Architect.
 Verify all dimensions and levels on site prior to construction.
 The contents of this drawing are Piercy&Company copyright and shall not be re-used without their written permission.

Notes

Key:

- ④ KX RECRUIT ENTRANCE, External projecting sign
- ⑤ HARRIER STREET, External projecting sign

Refer to following drawings for detail:
 13454-PCO-ZA-ZZ-DR-A-P79-500
 13454-PCO-ZA-ZZ-DR-A-P79-501

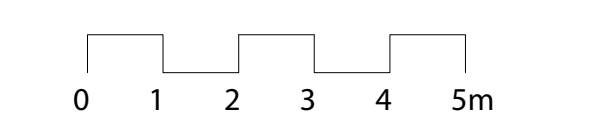

Rev	Date	Description	For Planning	Drawn	Checked
P01	25/09/24				

Piercy&Company

Piercy&Company
 39 Plender Street
 London NW1 0DT
 T +44(0)20 74249611
 info@piercyandco.com
 www.piercyandco.com

Client
 King's Cross Central Limited
 Partnership

Project
 Plot R8,
 King's Cross,
 London,
 United Kingdom

Drawing Title
 Proposed Elevation North

Drawing Status	Drawing	NA	Revision
For Planning	Checked:	BA/NH	P01

Date: 25/09/24
 Scale @ A1: 1:100
 Scale @ A3:

Drawing No.
 13454-PCO-ZA-ZZ-DR-A- P03-413

④

⑤